

This drawing is copyright and shall not be reproduced nor used for any other purpose without written permission of the author.

Do not scale from this drawing, use figured dimensions only.

The drawing must be read in conjunction with all other project related drawings and documentation issued by the Architect and Appointed Consultants.

It is the contractor's responsibility to ensure compliance with the Building Regulations.

It is the contractor's responsibility to check all dimensions on site, any discrepancy to be reported immediately.


Details and sizes shown are indicative only and are subject to confirmation by the relevant Specialist contractor & sub-contractors.

This drawing is not to be used for Land Registry or sales purposes.

The Author is not responsible for any changes to the drawings as implemented on site without prior approval in writing.

Revision: _____ Date: _____

A - Amended parking layout - 18.08.16

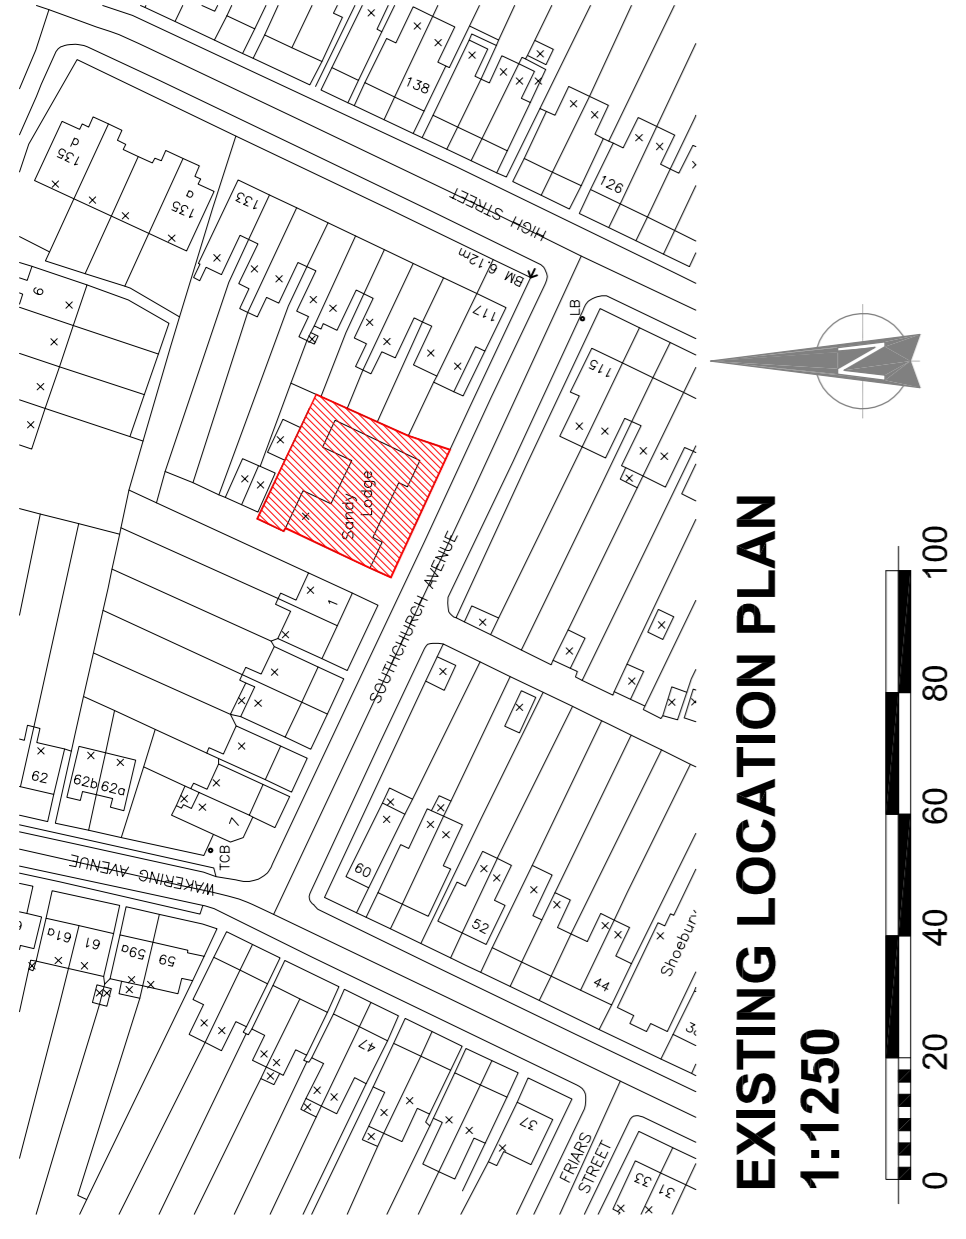


EXISTING LOCATION PLAN
1:1250




PROPOSED SITE/BLOCK PLAN
1:500




PROPOSED PARKING PLAN 1:200

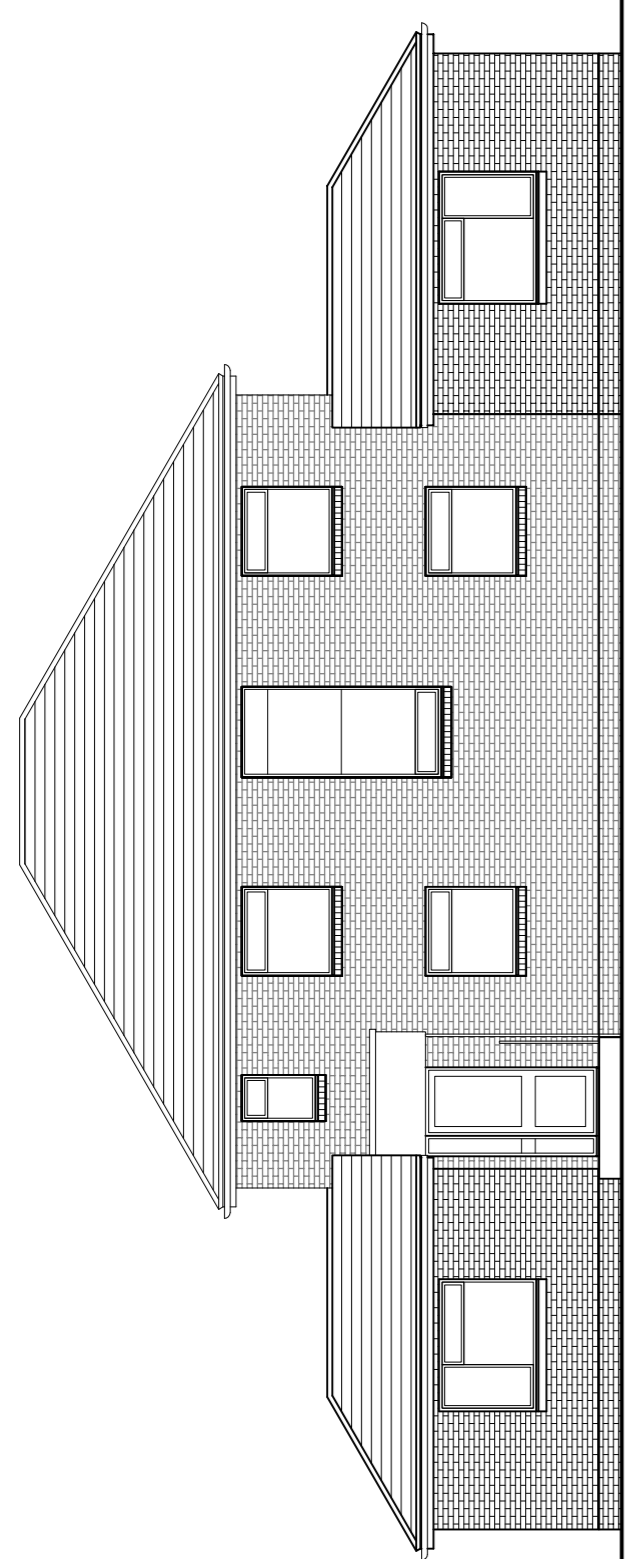


Front Elevation

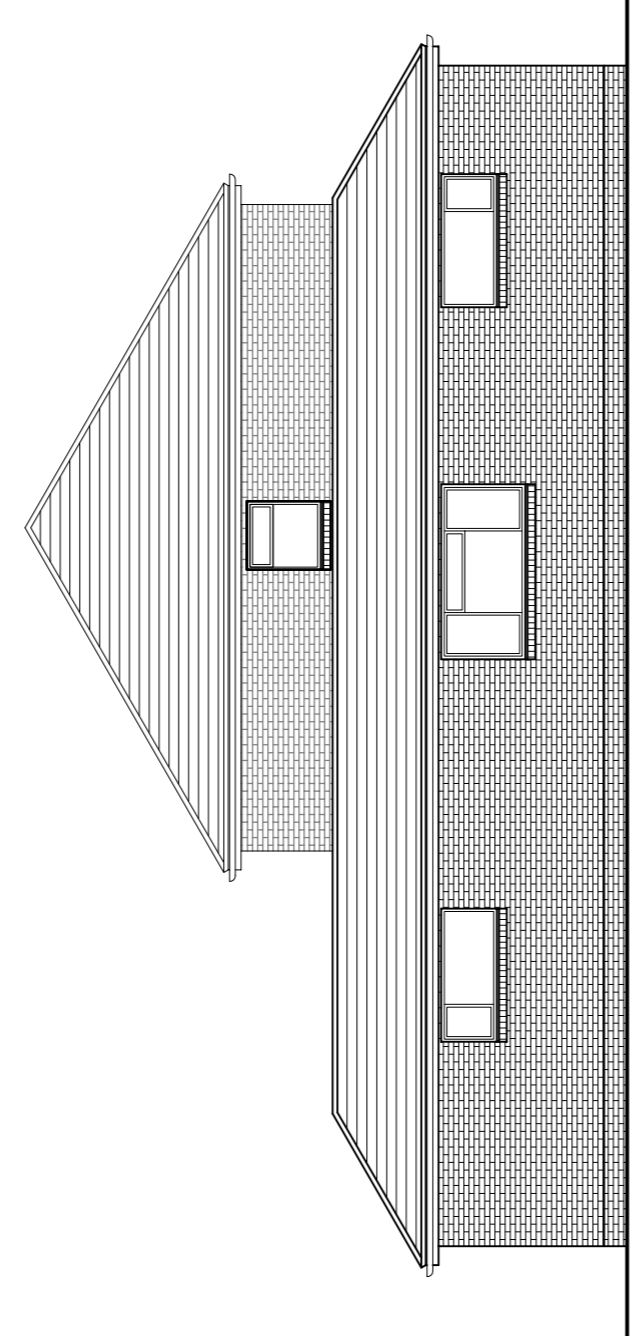


Side Elevation

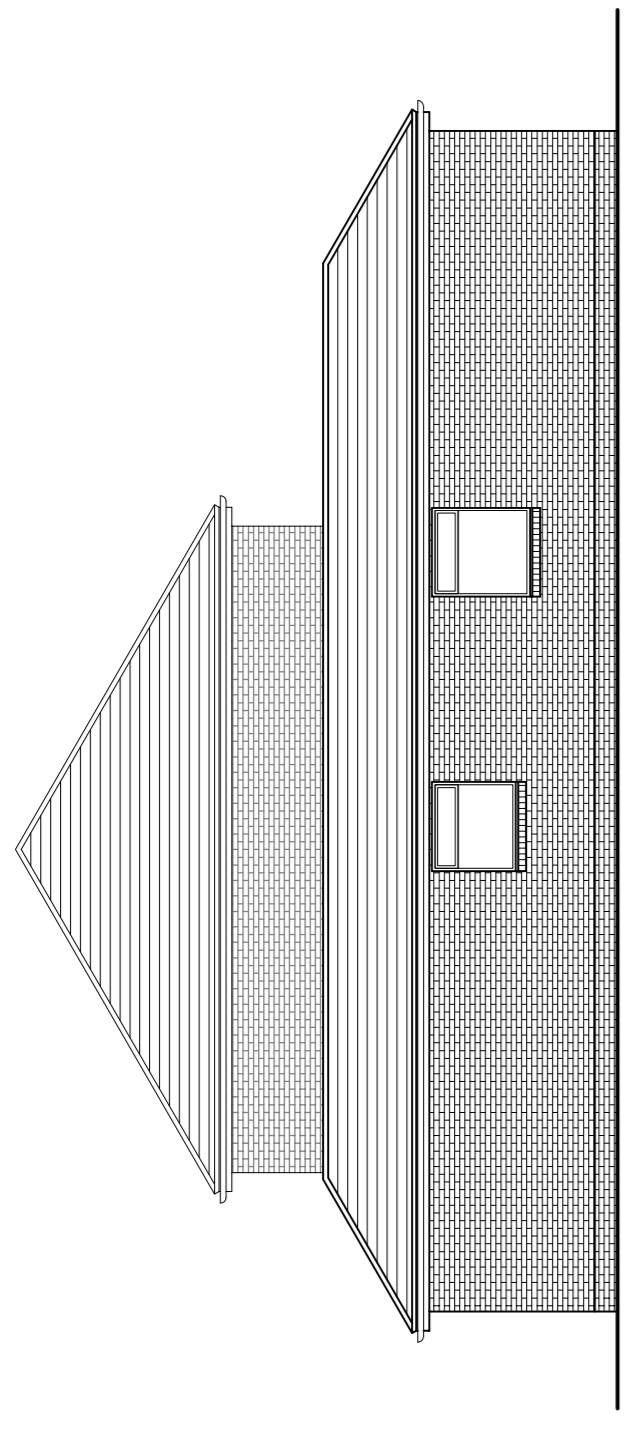


Side Elevation

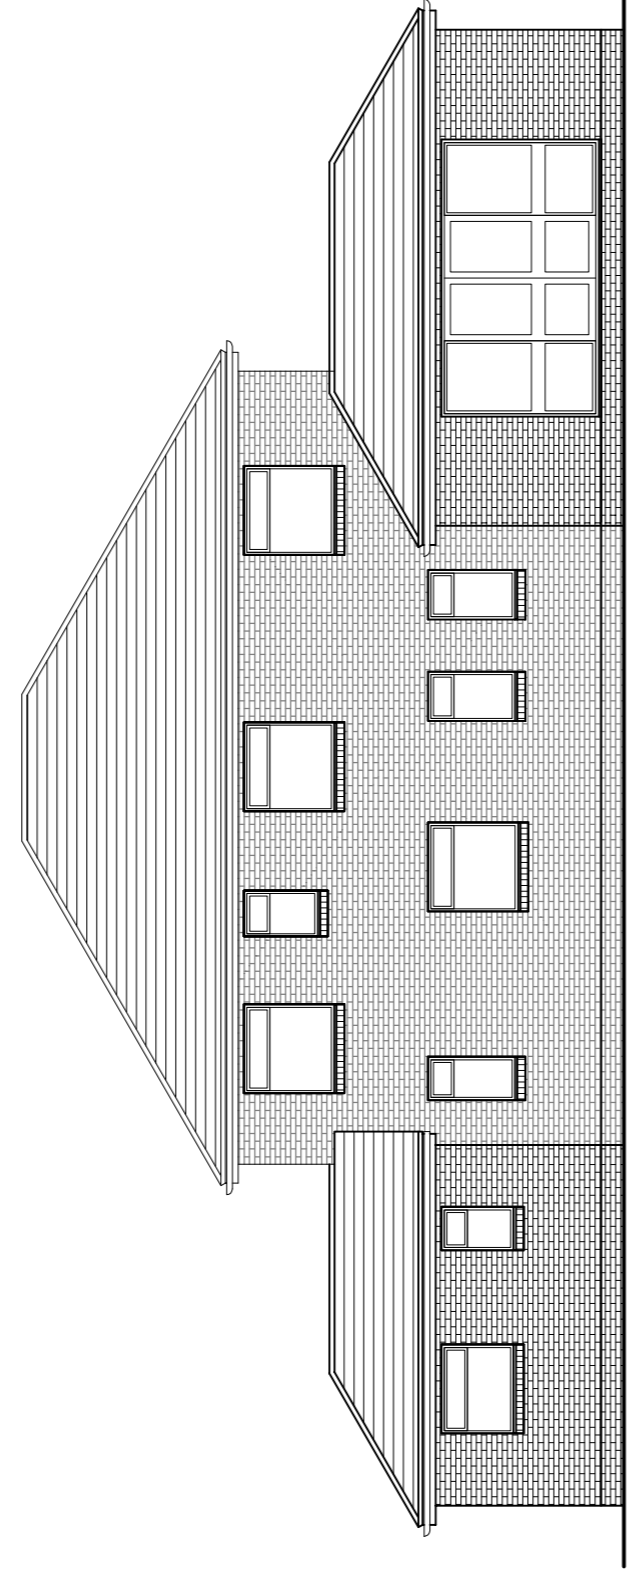

Rear Elevation

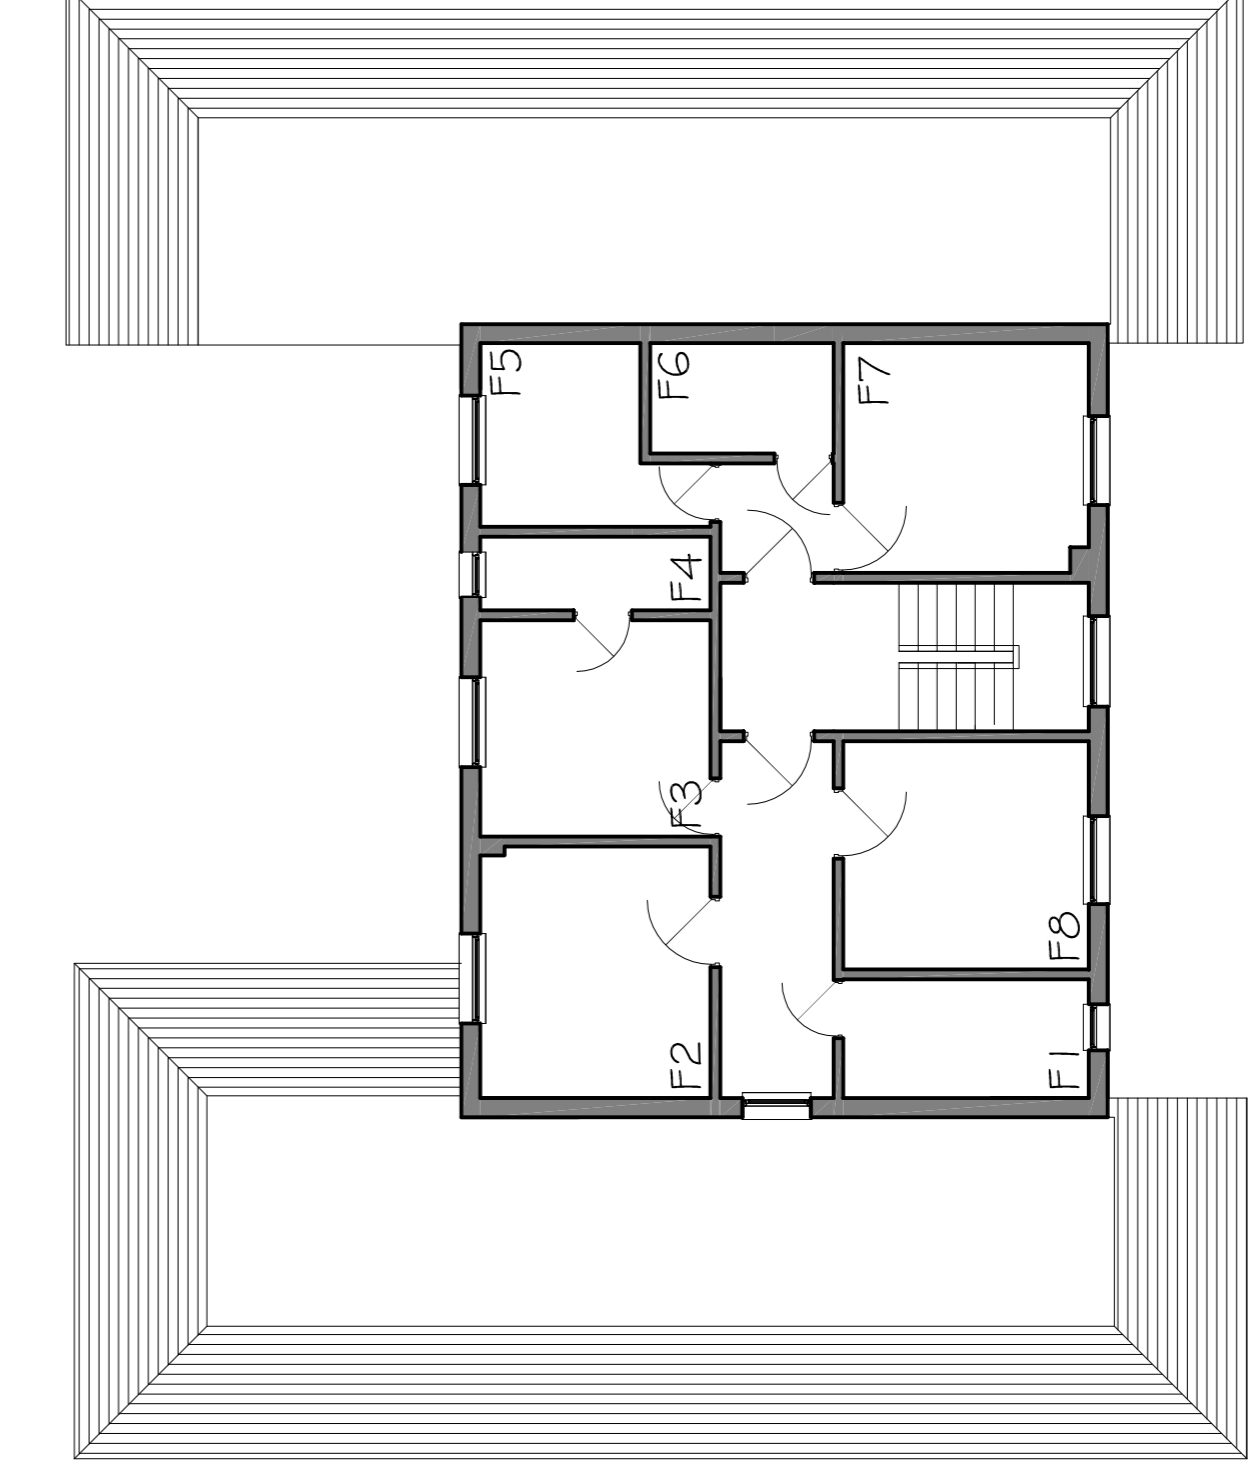

First Floor

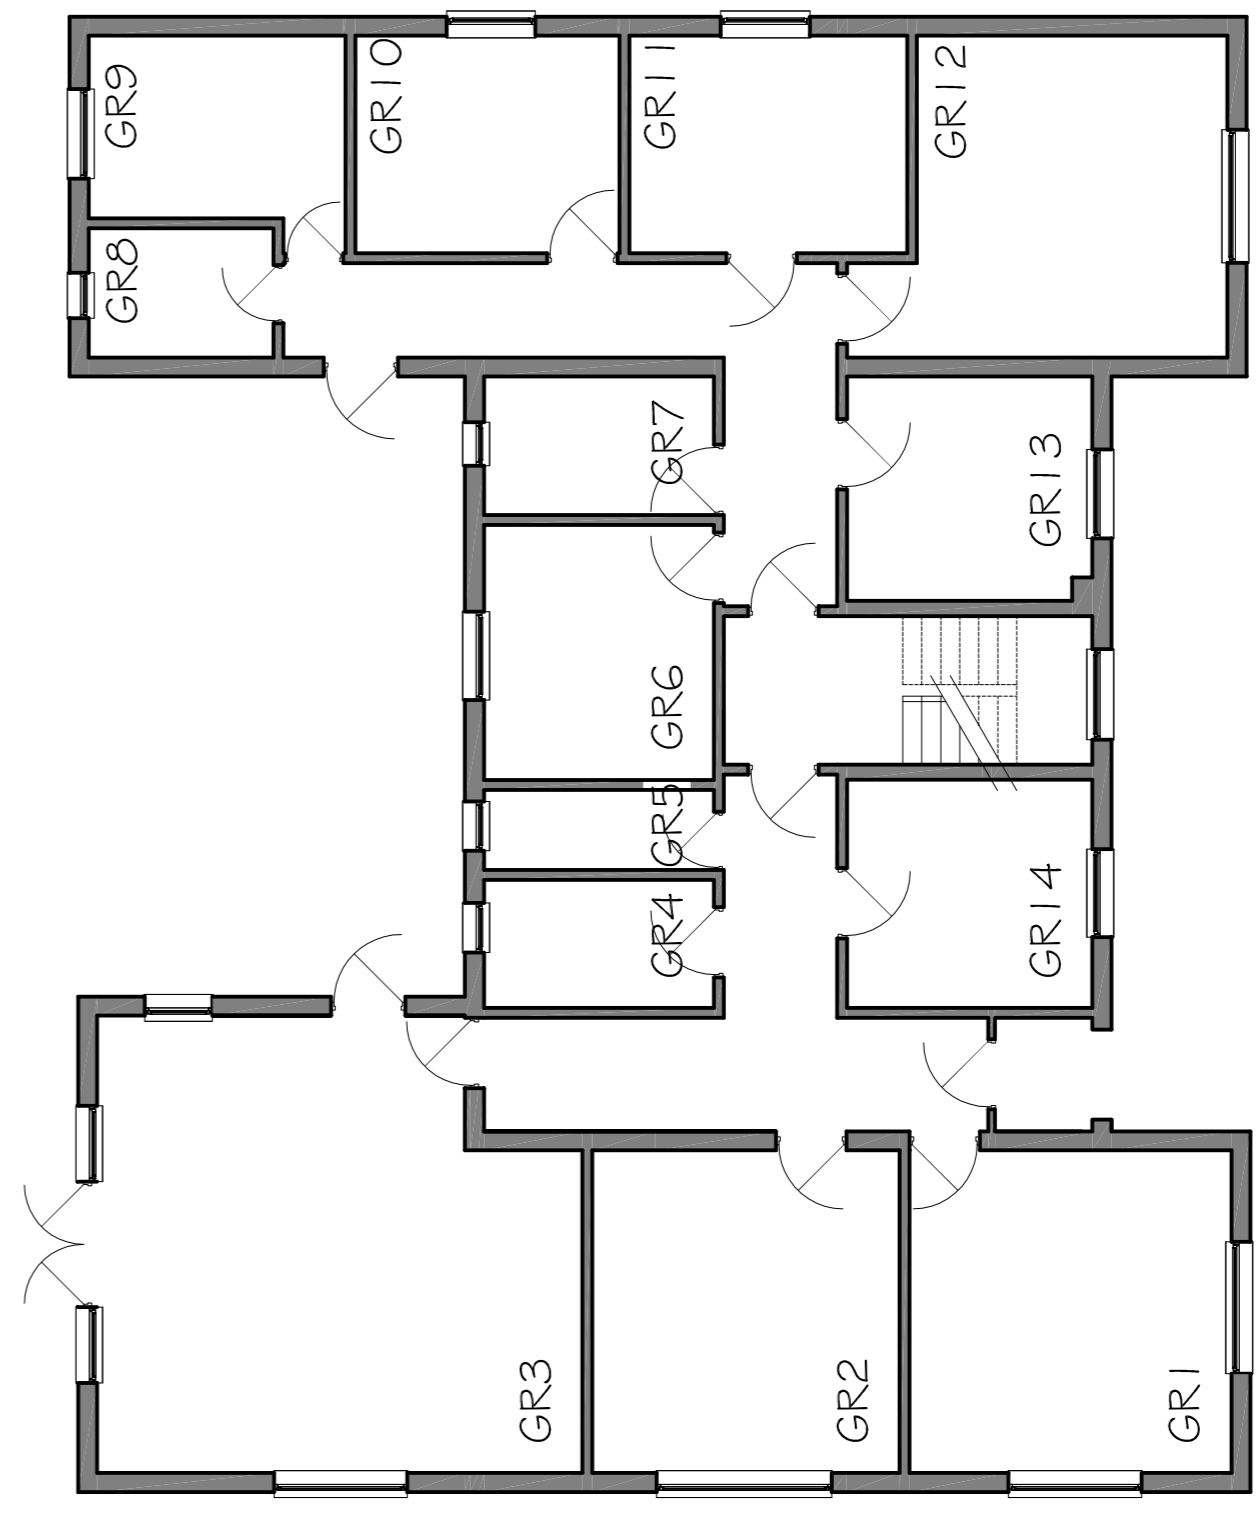

Ground Floor

knight gratrix architects
 upper studio
 98 broadway
 leigh on sea
 essex
 ss9 1ab
 t 01702 715517
 f 01702 480492
 e mail@knightgratrix.com
 w www.knightgratrix.com

Client	Crown College
Project	Sandy Lodge
Description	Proposed Change of Use

Sheet	Planning	Drawn	pde	Check	Apr 16
Scale	1:100	Drawn by		Reviewed	
Job number	1026	Drawing no.	010	Revision	A

EXISTING PLANS