


NOTES

1. All dimensions to be checked and confirmed on site.
2. All discrepancies are to be reported to and resolved by the Architects before works are commenced.
3. This drawing is not to be scaled.
4. All work and materials to be in accordance with the Building Regulations and to comply with all relevant codes of practice and British Standards.

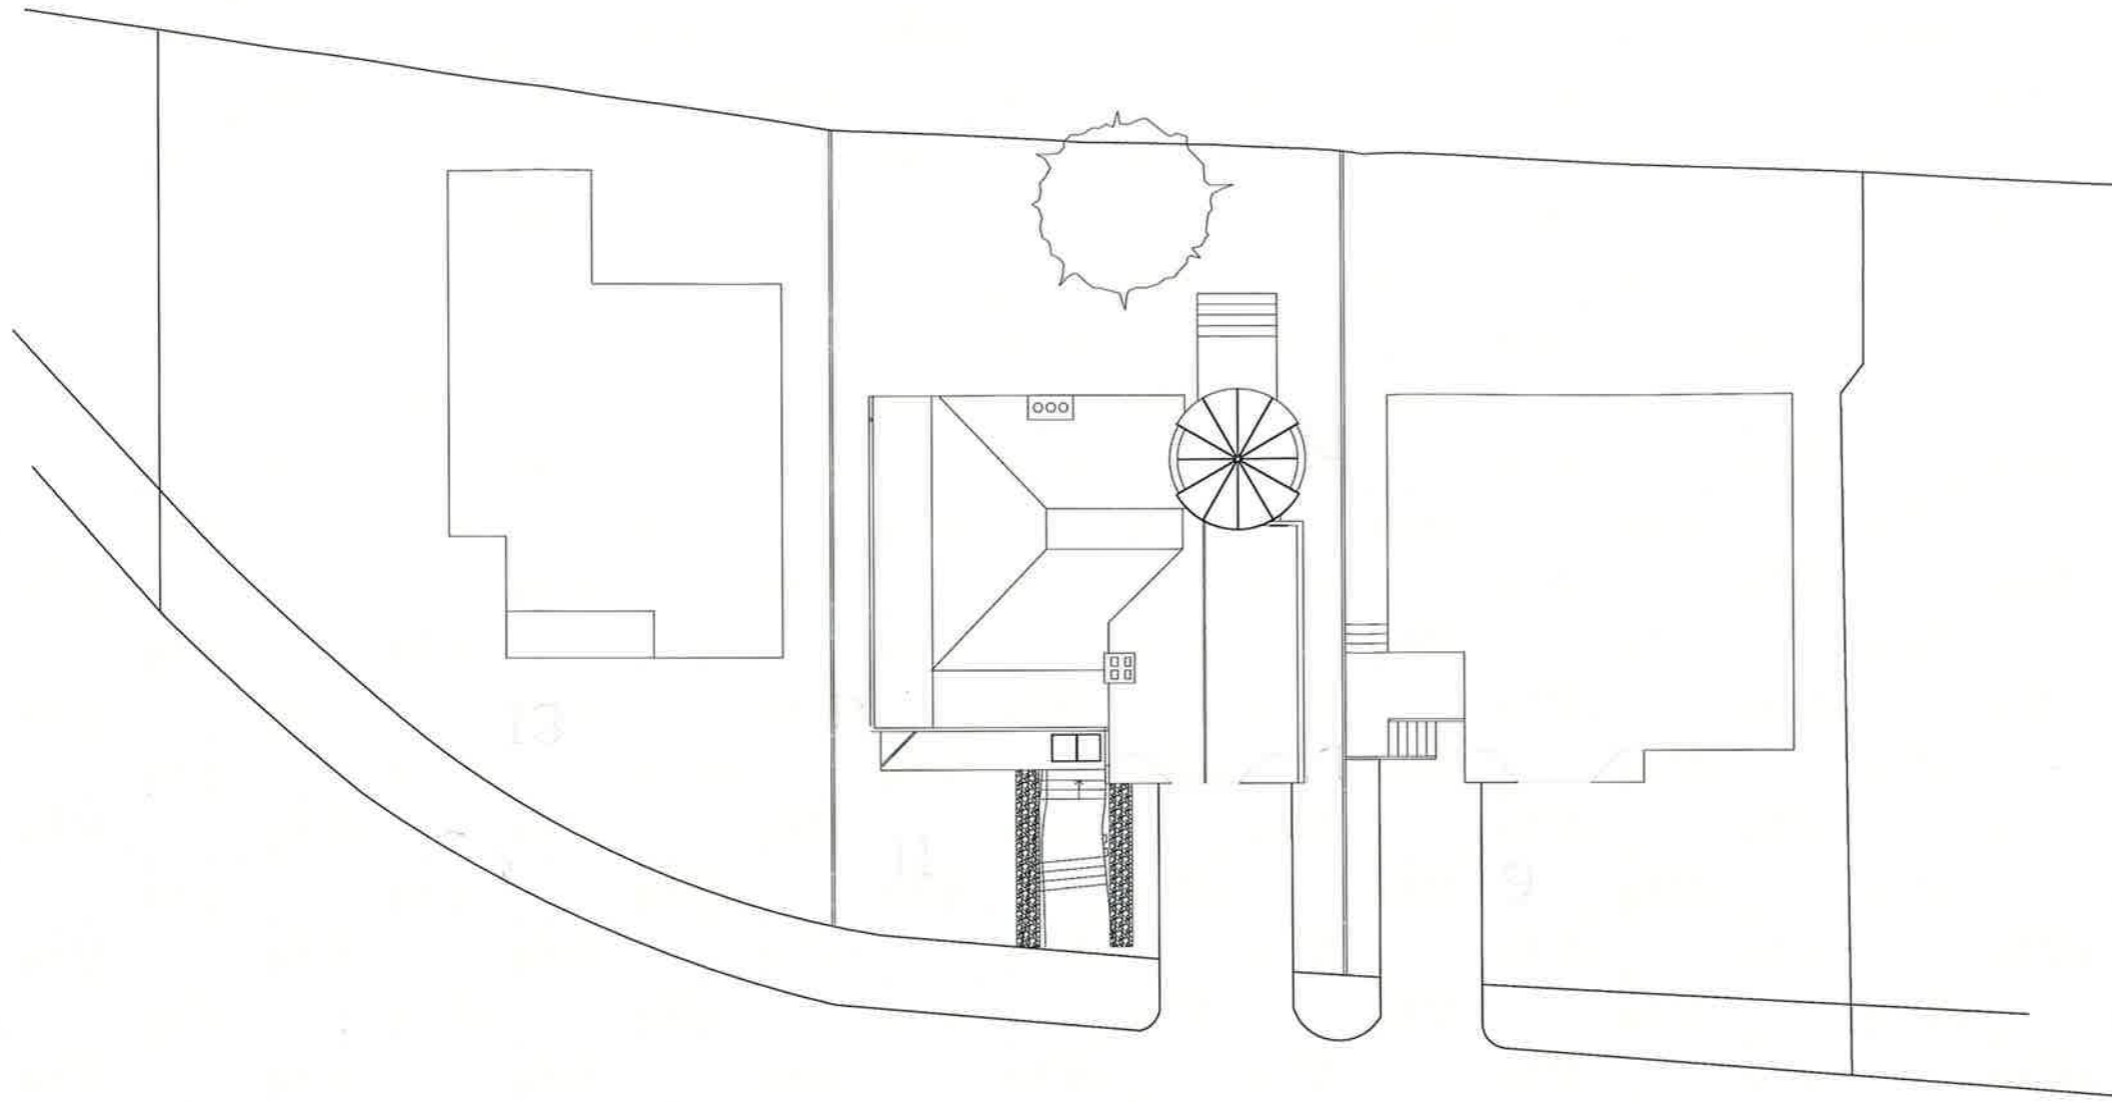

1 SITE PLAN - scale 1:200
P105 Leigh Park Road

Drawing: SITE PLAN 1:200

Client: EZRA/LITTLER

Job: LEIGH PARK ROAD

Dwg. No P105	Job No 90043	Scale 1:200	Date 08/10/2015
-----------------	-----------------	----------------	--------------------

 1 DOCK ROAD
WATERFRONT STUDIOS
LONDON, E16 1AH
TELNO. 020 7404 1000
FAXNO. 020 7404 0500
enquiries@glsearchitects.co.uk
Copyright Reserved
Architecture, Interiors, Surveying & Planning