




1 Ground Floor Plan

Scale: 1:100

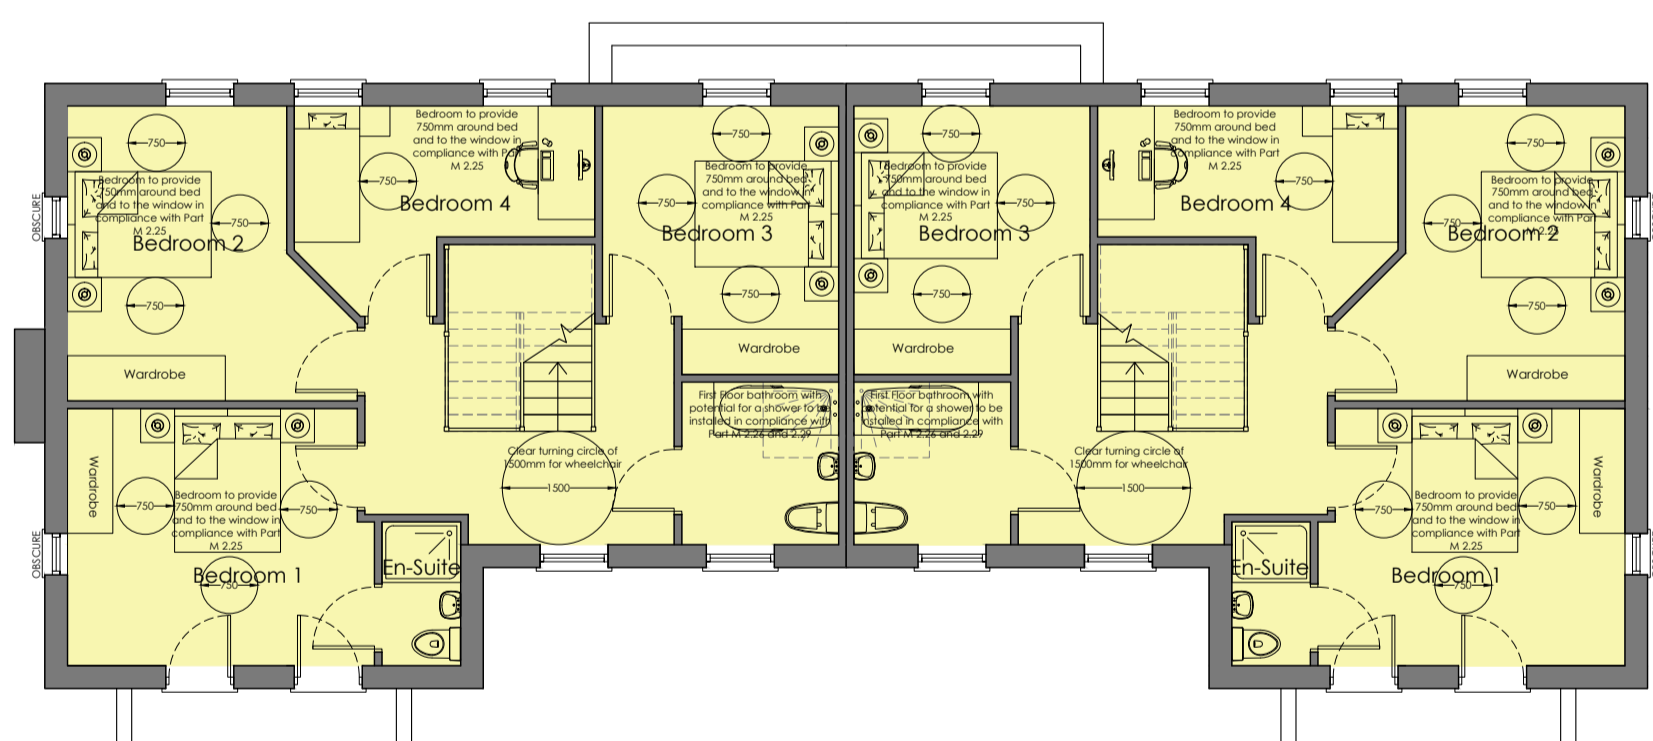

2 First Floor Plan

Scale: 1:100

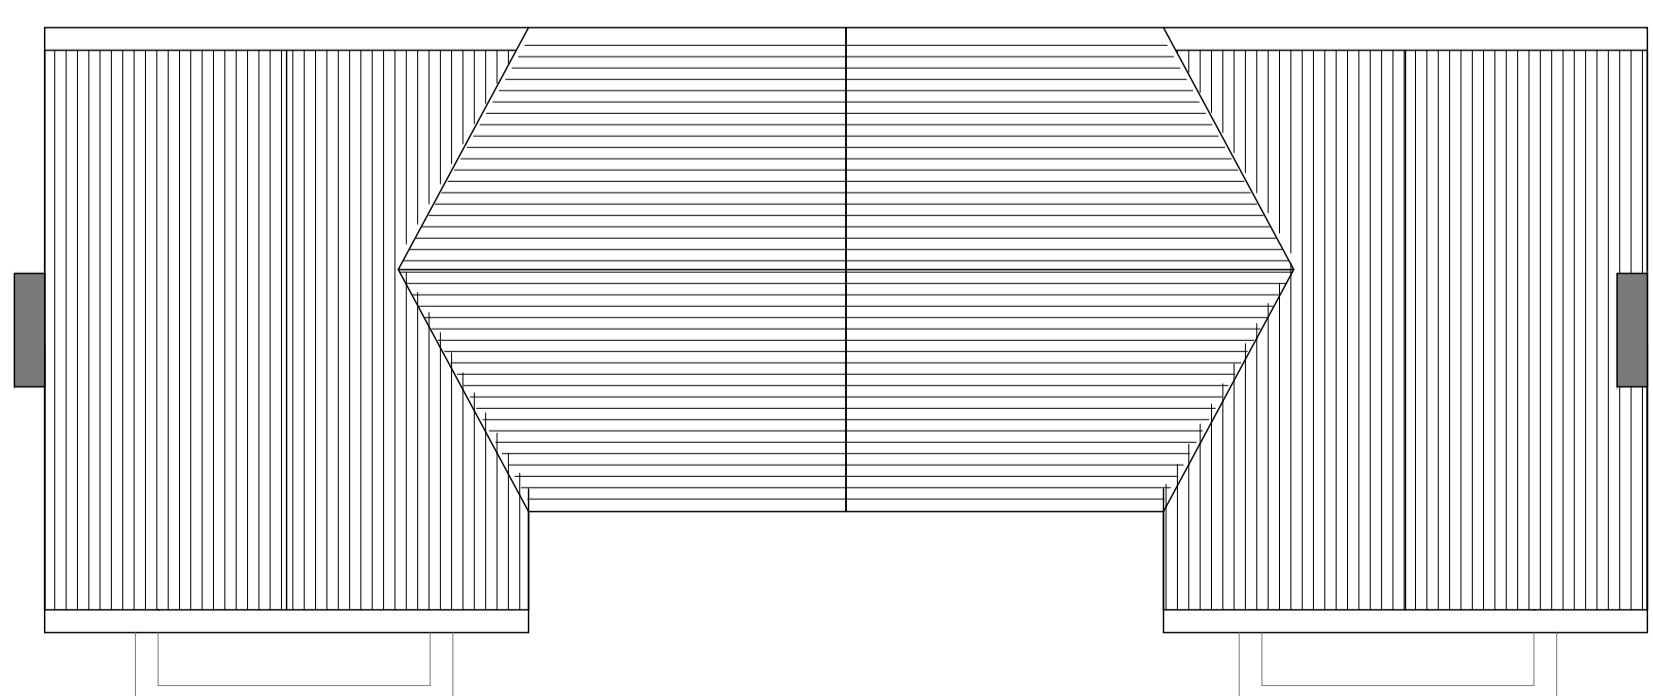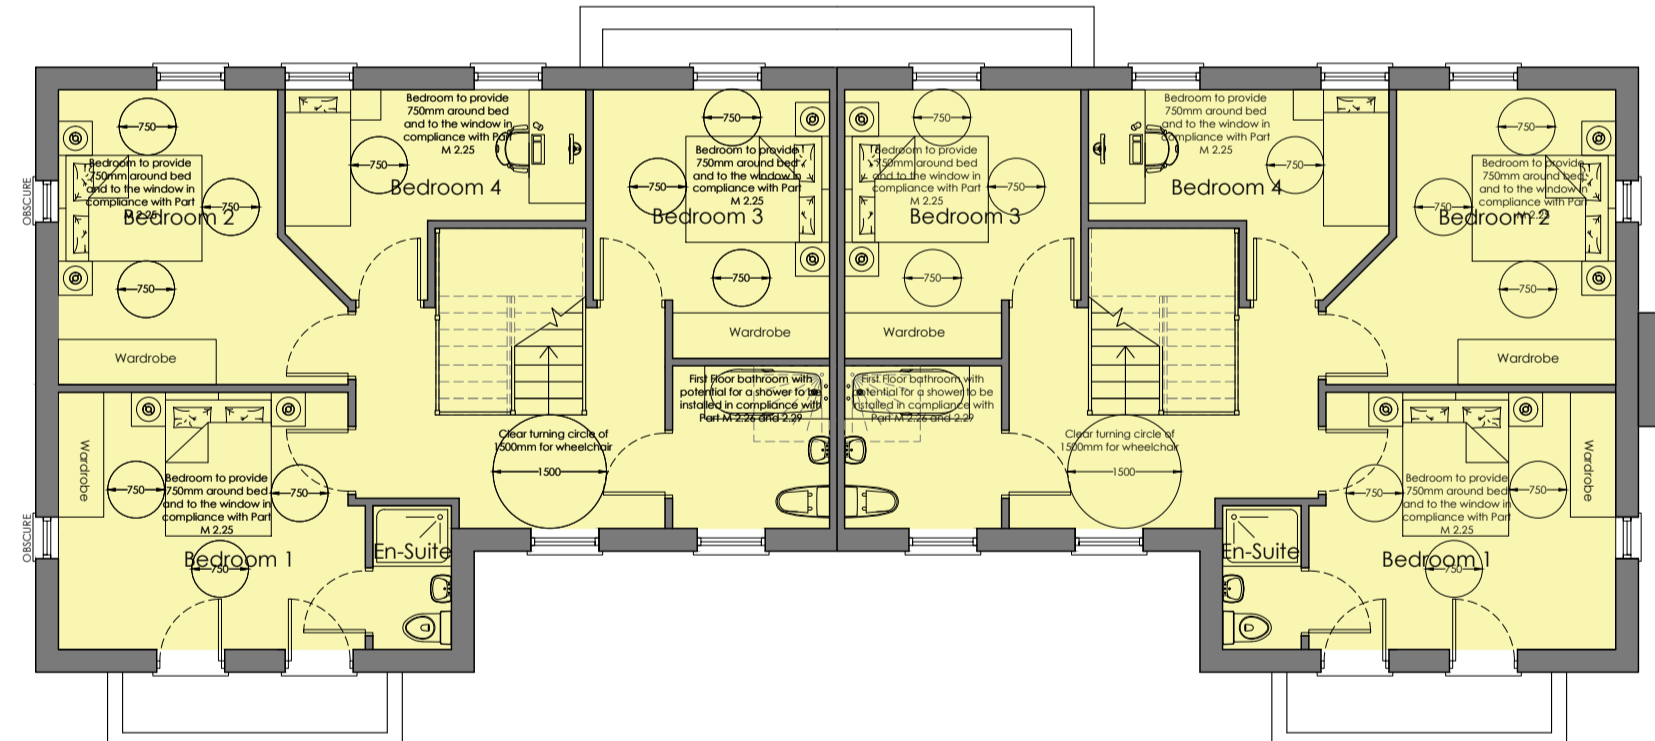


3 Roof Plan

Scale: 1:100

Schedule of Accommodation:

House's (01-04)	- 4 Bedrooms
Ground	- 74.3m ²
First	- 67.5m ²
Total	- 141.8m²

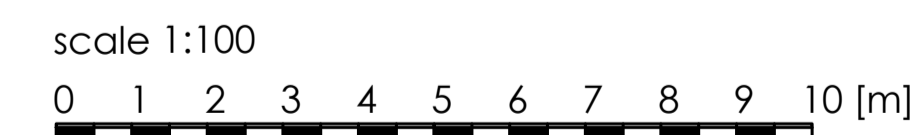

REVISION DATE AMENDMENT
APS DESIGN ASSOCIATES LTD
 ARCHITECTURAL DESIGNERS AND PLANNING CONSULTANTS
 PROJECT STAGE: TOWN PLANNING DRAWN BY: DATE: OCTOBER 2015
 CLIENT: TE
 PROJECT: New Garrison Road
 JOB NO: 2200 DRAWING NO: 05 REVISION: 1:100 @ A1
 DRAWING TITLE: Proposed Floor Plans
 The Design Studio
 1 Cambridge Road (Rear)
 Nelson Street
 Southend-On-Sea
 Essex
 SS1 1ET
 Tel: 01702 469 769 - 01702 337326
 Email: admin@psdesignsuk.com
 design@psdesignsuk.com
 planning@psdesignsuk.com
 Website: www.psdesignsuk.com