



PROP. GROUND FLOOR
SCALE 1:100

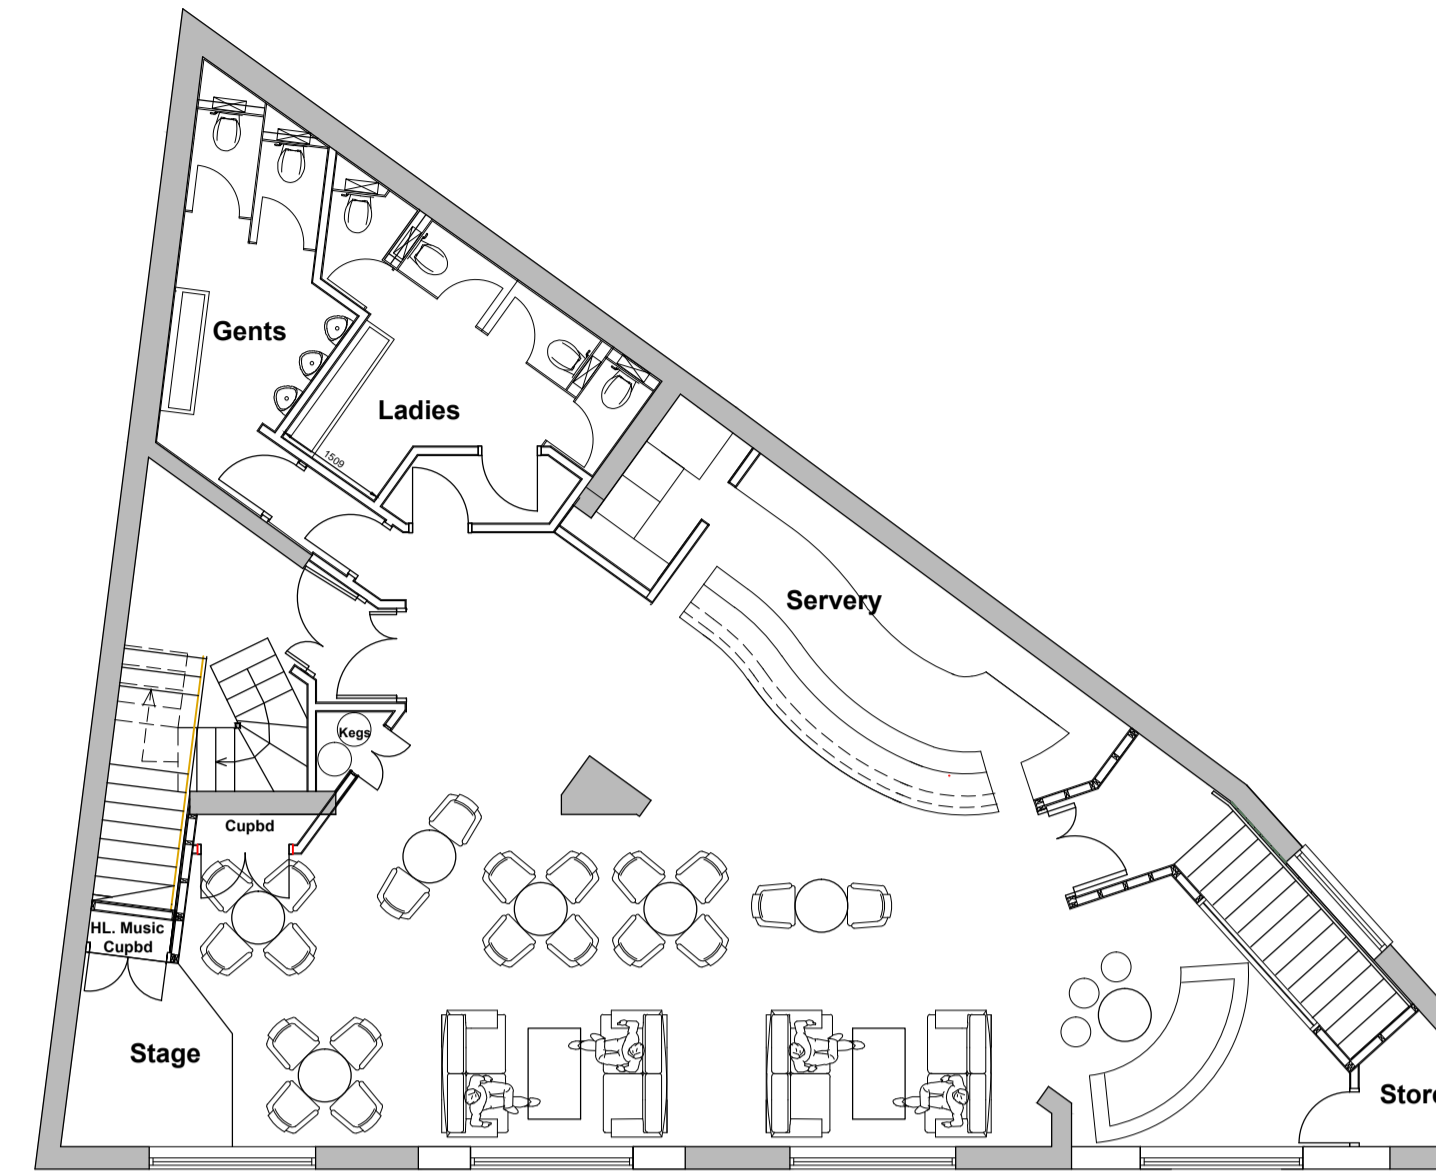

PROP. FIRST FLOOR
SCALE 1:100

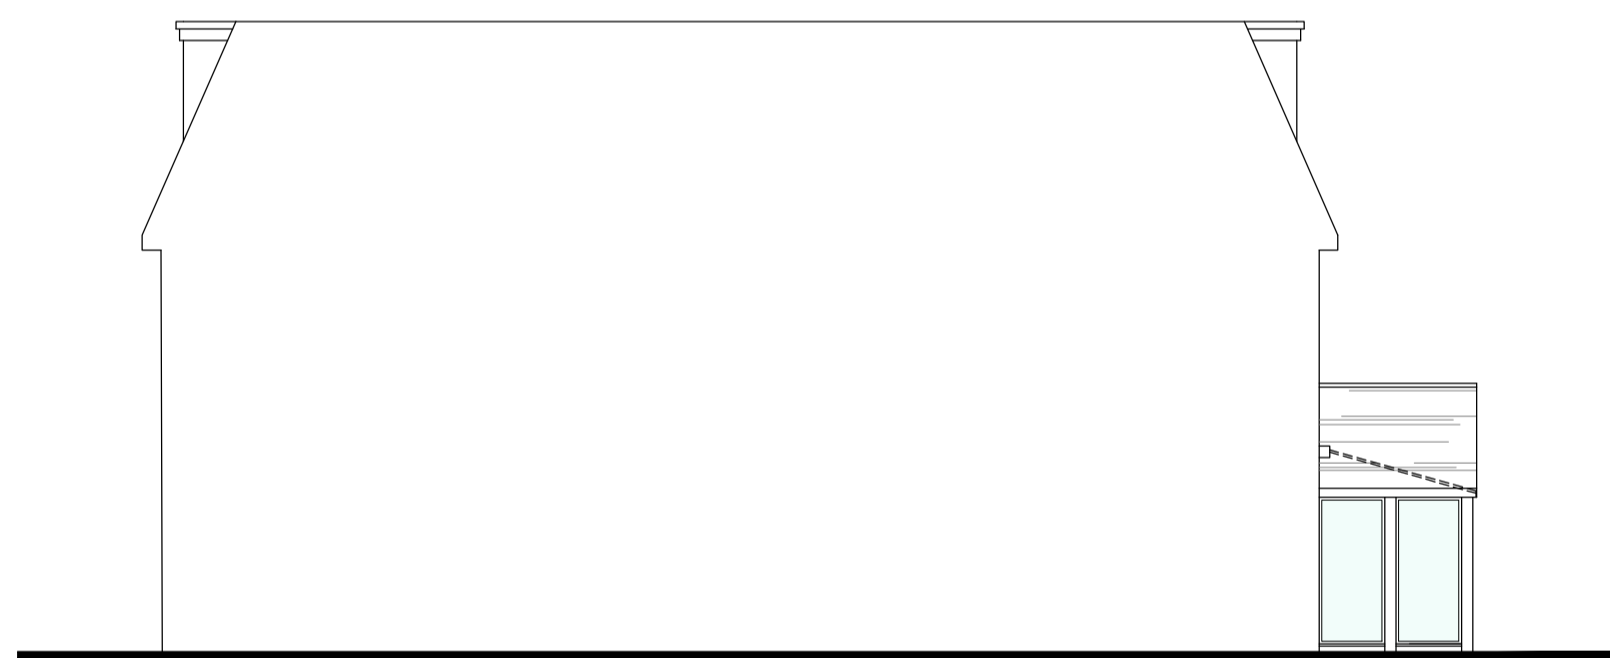

PROP. NEIGHBOURING ELEVATION
SCALE 1:100



PROP. FRONT ELEVATION
SCALE 1:100



PROP. SIDE ELEVATION
SCALE 1:100



REV:	DATE:	1:50	AMENDMENT:
		1:100	



The Studio, 8 The Canters, Thundersley,
Benfleet, Essex. SS7 3DJ
Tel: 01702 555411 / Fax: 01702 555411
E: info@stoneme.com W: www.stoneme.com

Client: **MR M HASSAN**

Project: **96 THE RIDGEWAY
WESTCLIFF-ON-SEA
SS0 8NU**

Drawing: **RETRACTABLE AWNING**

Date: **15.08.2016** Scale: **1:100 @ A1**

Project No.: **1576** Drawing No.: **36**

