



This drawing is based on currently available information and is not to be used as an authoritative statement of fact. All dimensions must be taken from the drawing and any discrepancies are to be resolved in favour of the drawing. The drawing is the property of Southend-on-Sea Council and is not to be reproduced or used in any way without the prior written consent of Southend-on-Sea Council. All rights reserved.



existing site plan - scale 1 : 100

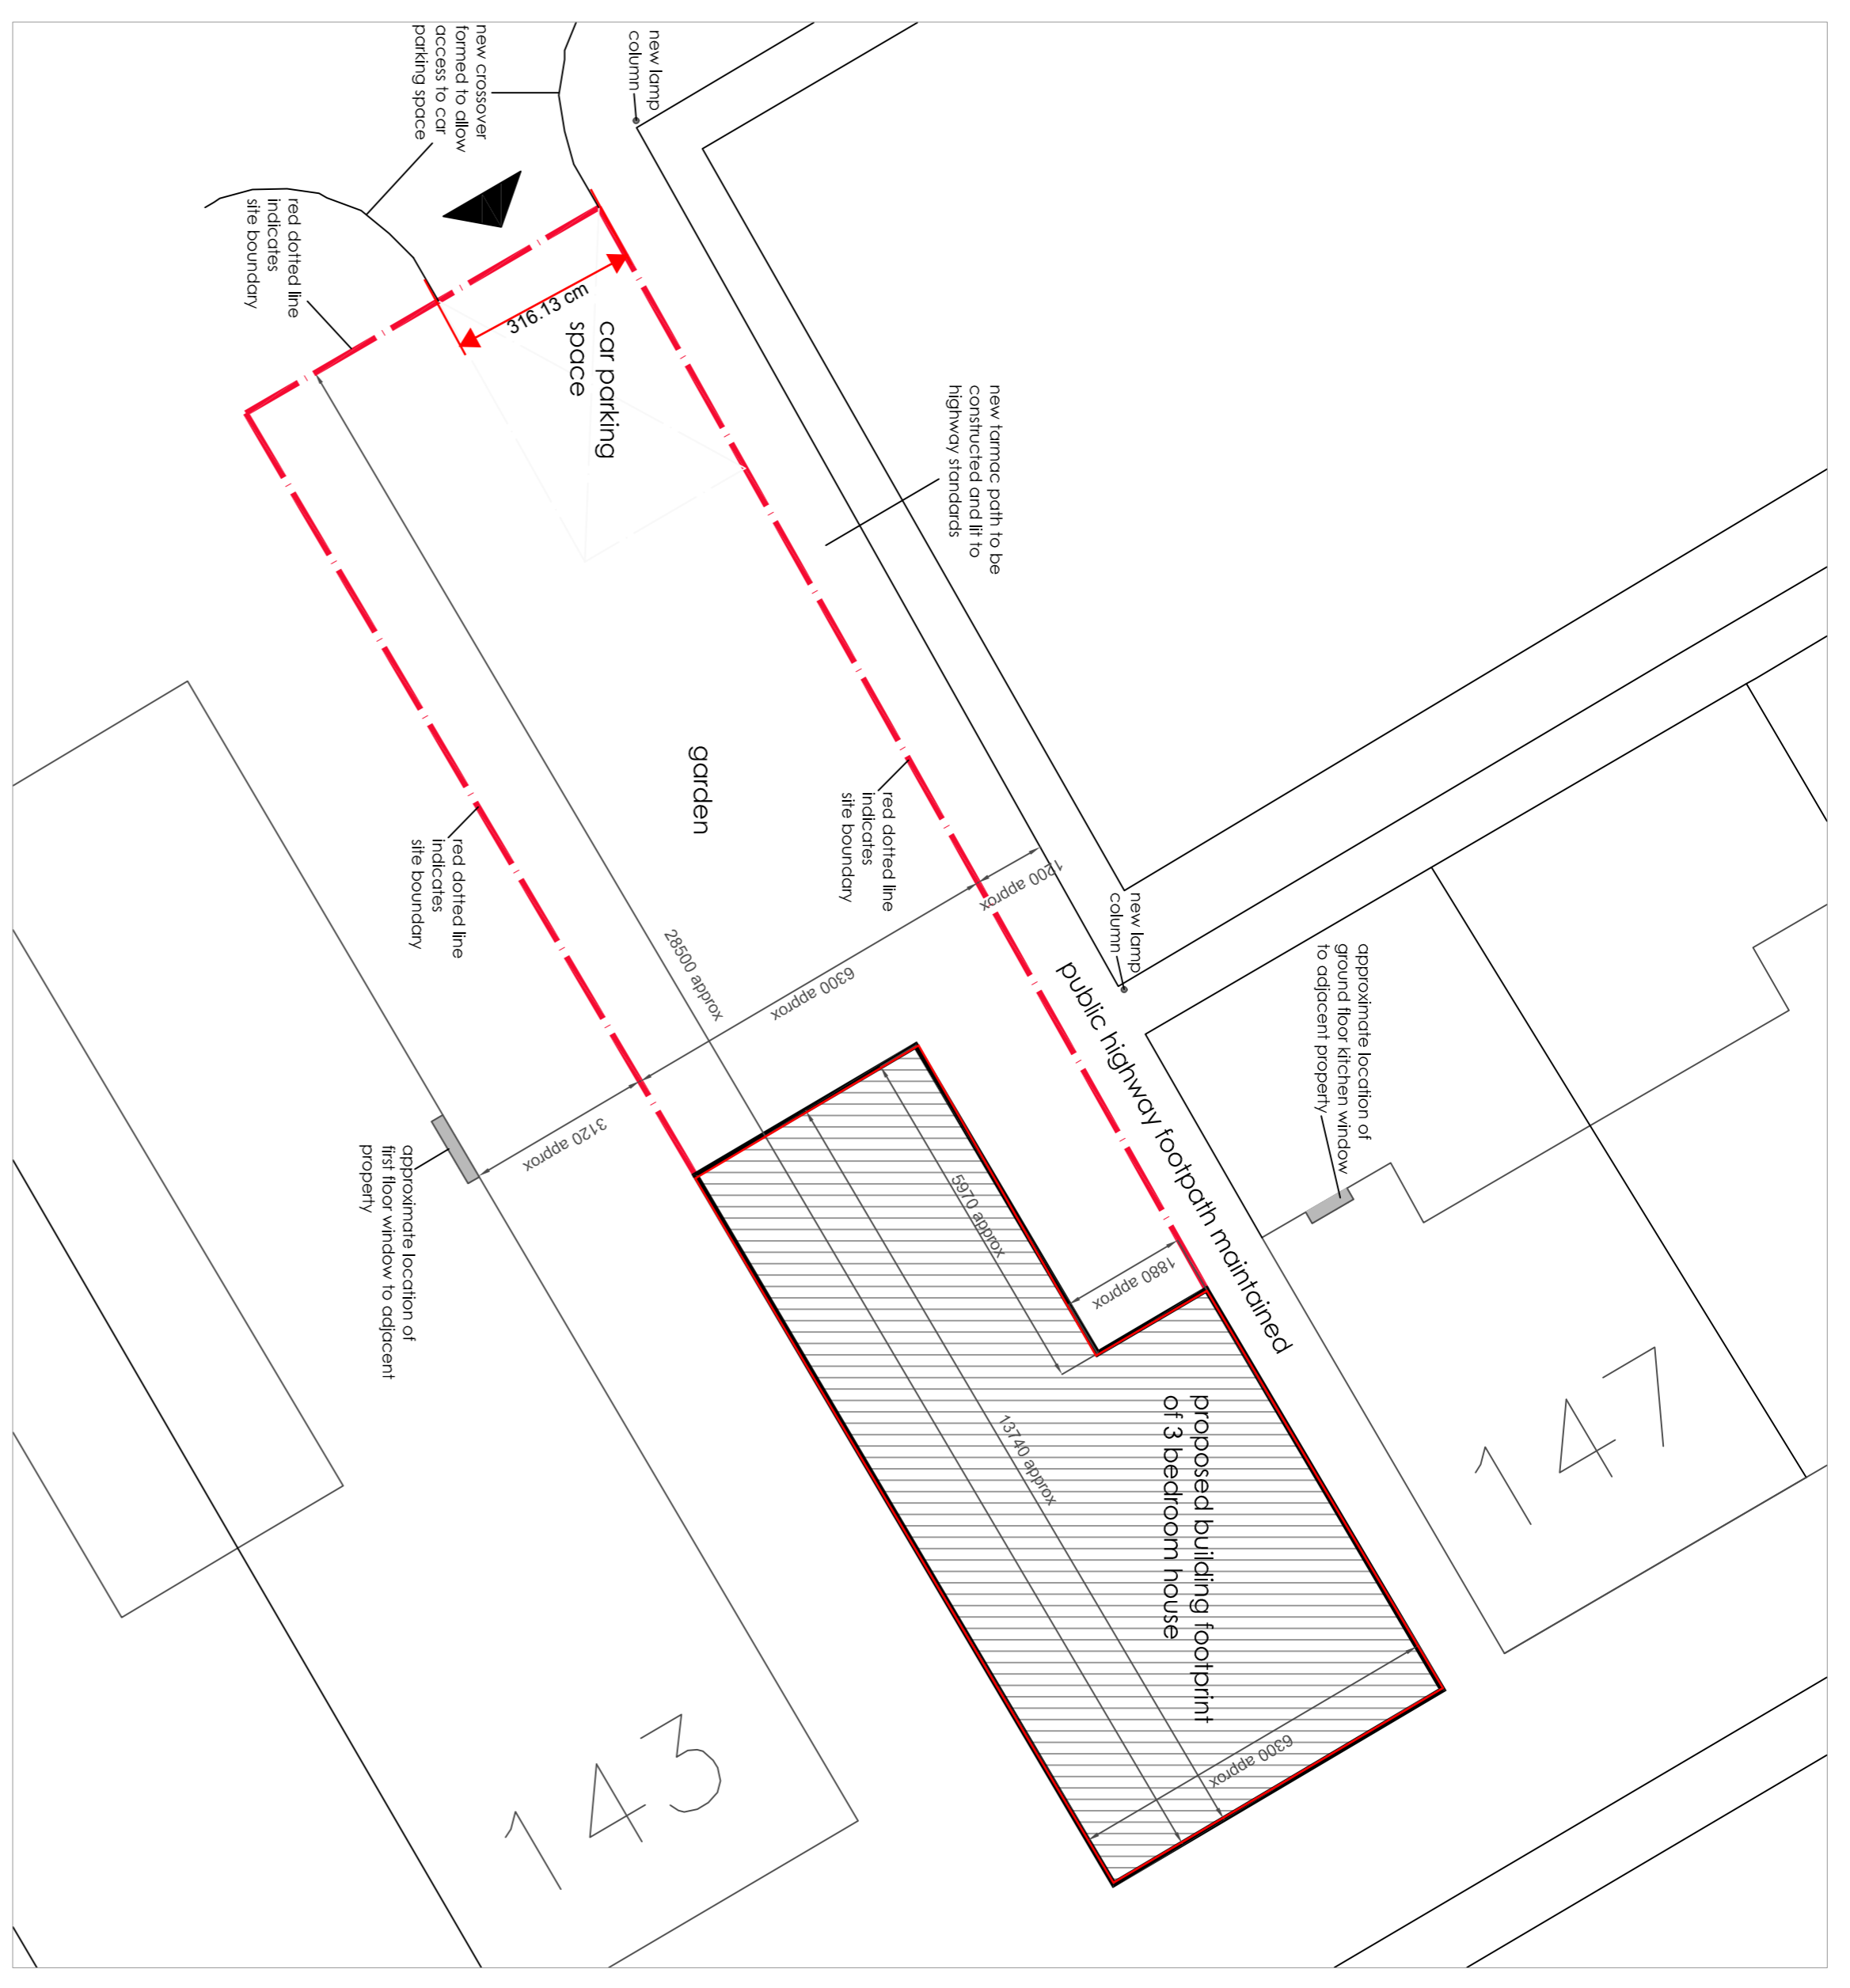


proposed site plan - scale 1 : 100

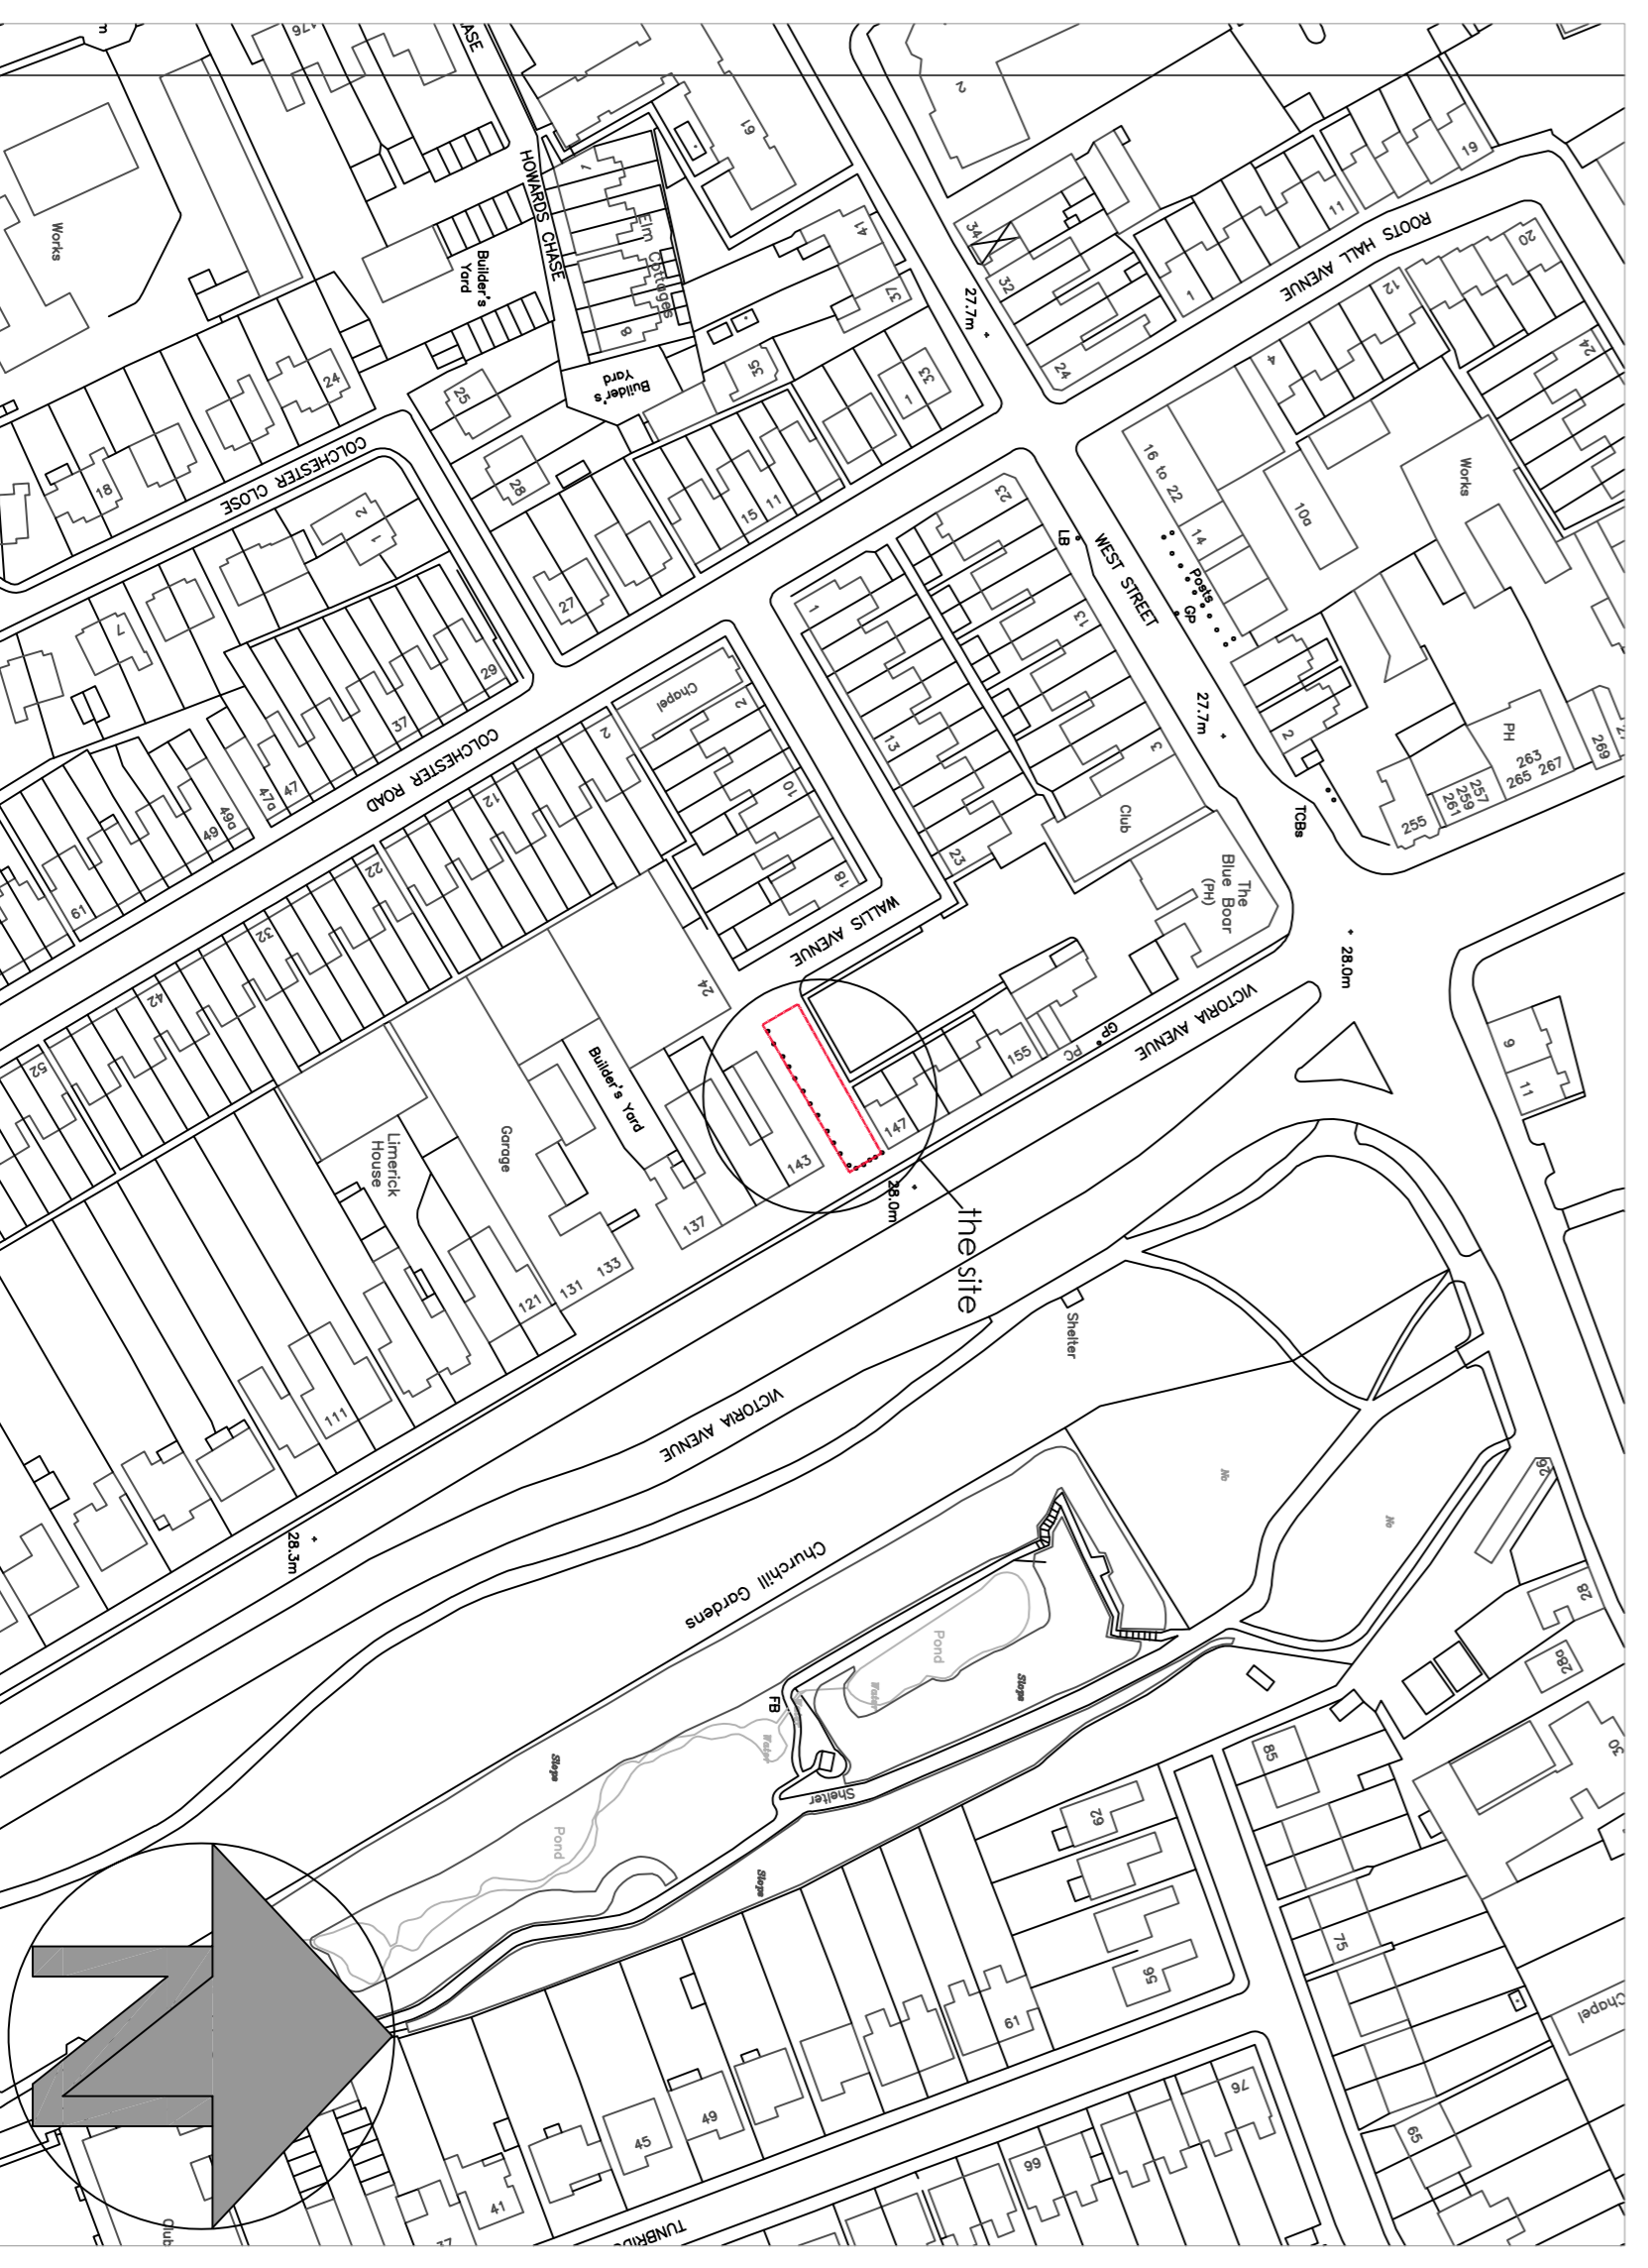

location plan - scale 1 : 1250

# PLANNING

|  |  |   |
|--|--|---|
|  <p>Department for Planning, Property &amp; Regeneration Division<br/>         Civic Centre<br/>         Victoria Avenue<br/>         Southend-on-Sea<br/>         Essex<br/>         S20 6EL</p> |  | <p>Drawn Date: 01/09/16<br/>         By: 31/09/2016</p> <p>PLANNING AMENDMENTS<br/>         PLANNING AMENDMENTS</p> |
| <p>Project Name:<br/> <b>Property and Regeneration<br/>         Proposed 3 bedroom house</b></p>   |  | <p>Scale:<br/>         1 : 100 and 1 : 1250<br/>         Date:<br/>         May 2016</p>                            |
| <p>Address:<br/>         145 Victoria Avenue<br/>         Southend-on-Sea<br/>         S22 6EL</p>   |  | <p>Sheet No:<br/> <b>VC/P/100</b><br/>         of 1</p>   |