




THIS DRAWING IS COPYRIGHT AND MUST NOT BE REISSUED, LOANED OR COPIED WITHOUT THE WRITTEN CONSENT OF THIS PRACTICE. ALL DIMENSIONS MUST BE CHECKED ON SITE BEFORE PROCEEDING AND ANY DISCREPANCIES NOTIFIED IMMEDIATELY.

ALL DRAWINGS TO BE READ IN CONJUNCTION WITH CONSULTANT STRUCTURAL ENGINEERS, MECHANICAL AND ELECTRICAL CONSULTANTS, ACOUSTIC ENGINEERS, ENERGY CONSULTANTS, ETC. DESIGN CALCULATION SHEETS, SPECIFICATIONS AND DRAWINGS PLUS ANY ACCOMPANYING PRODUCT LITERATURE, ACCREDITED DETAILS, ETC.

Line indicates assumed boundary lines

Line indicates high level/hidden elements

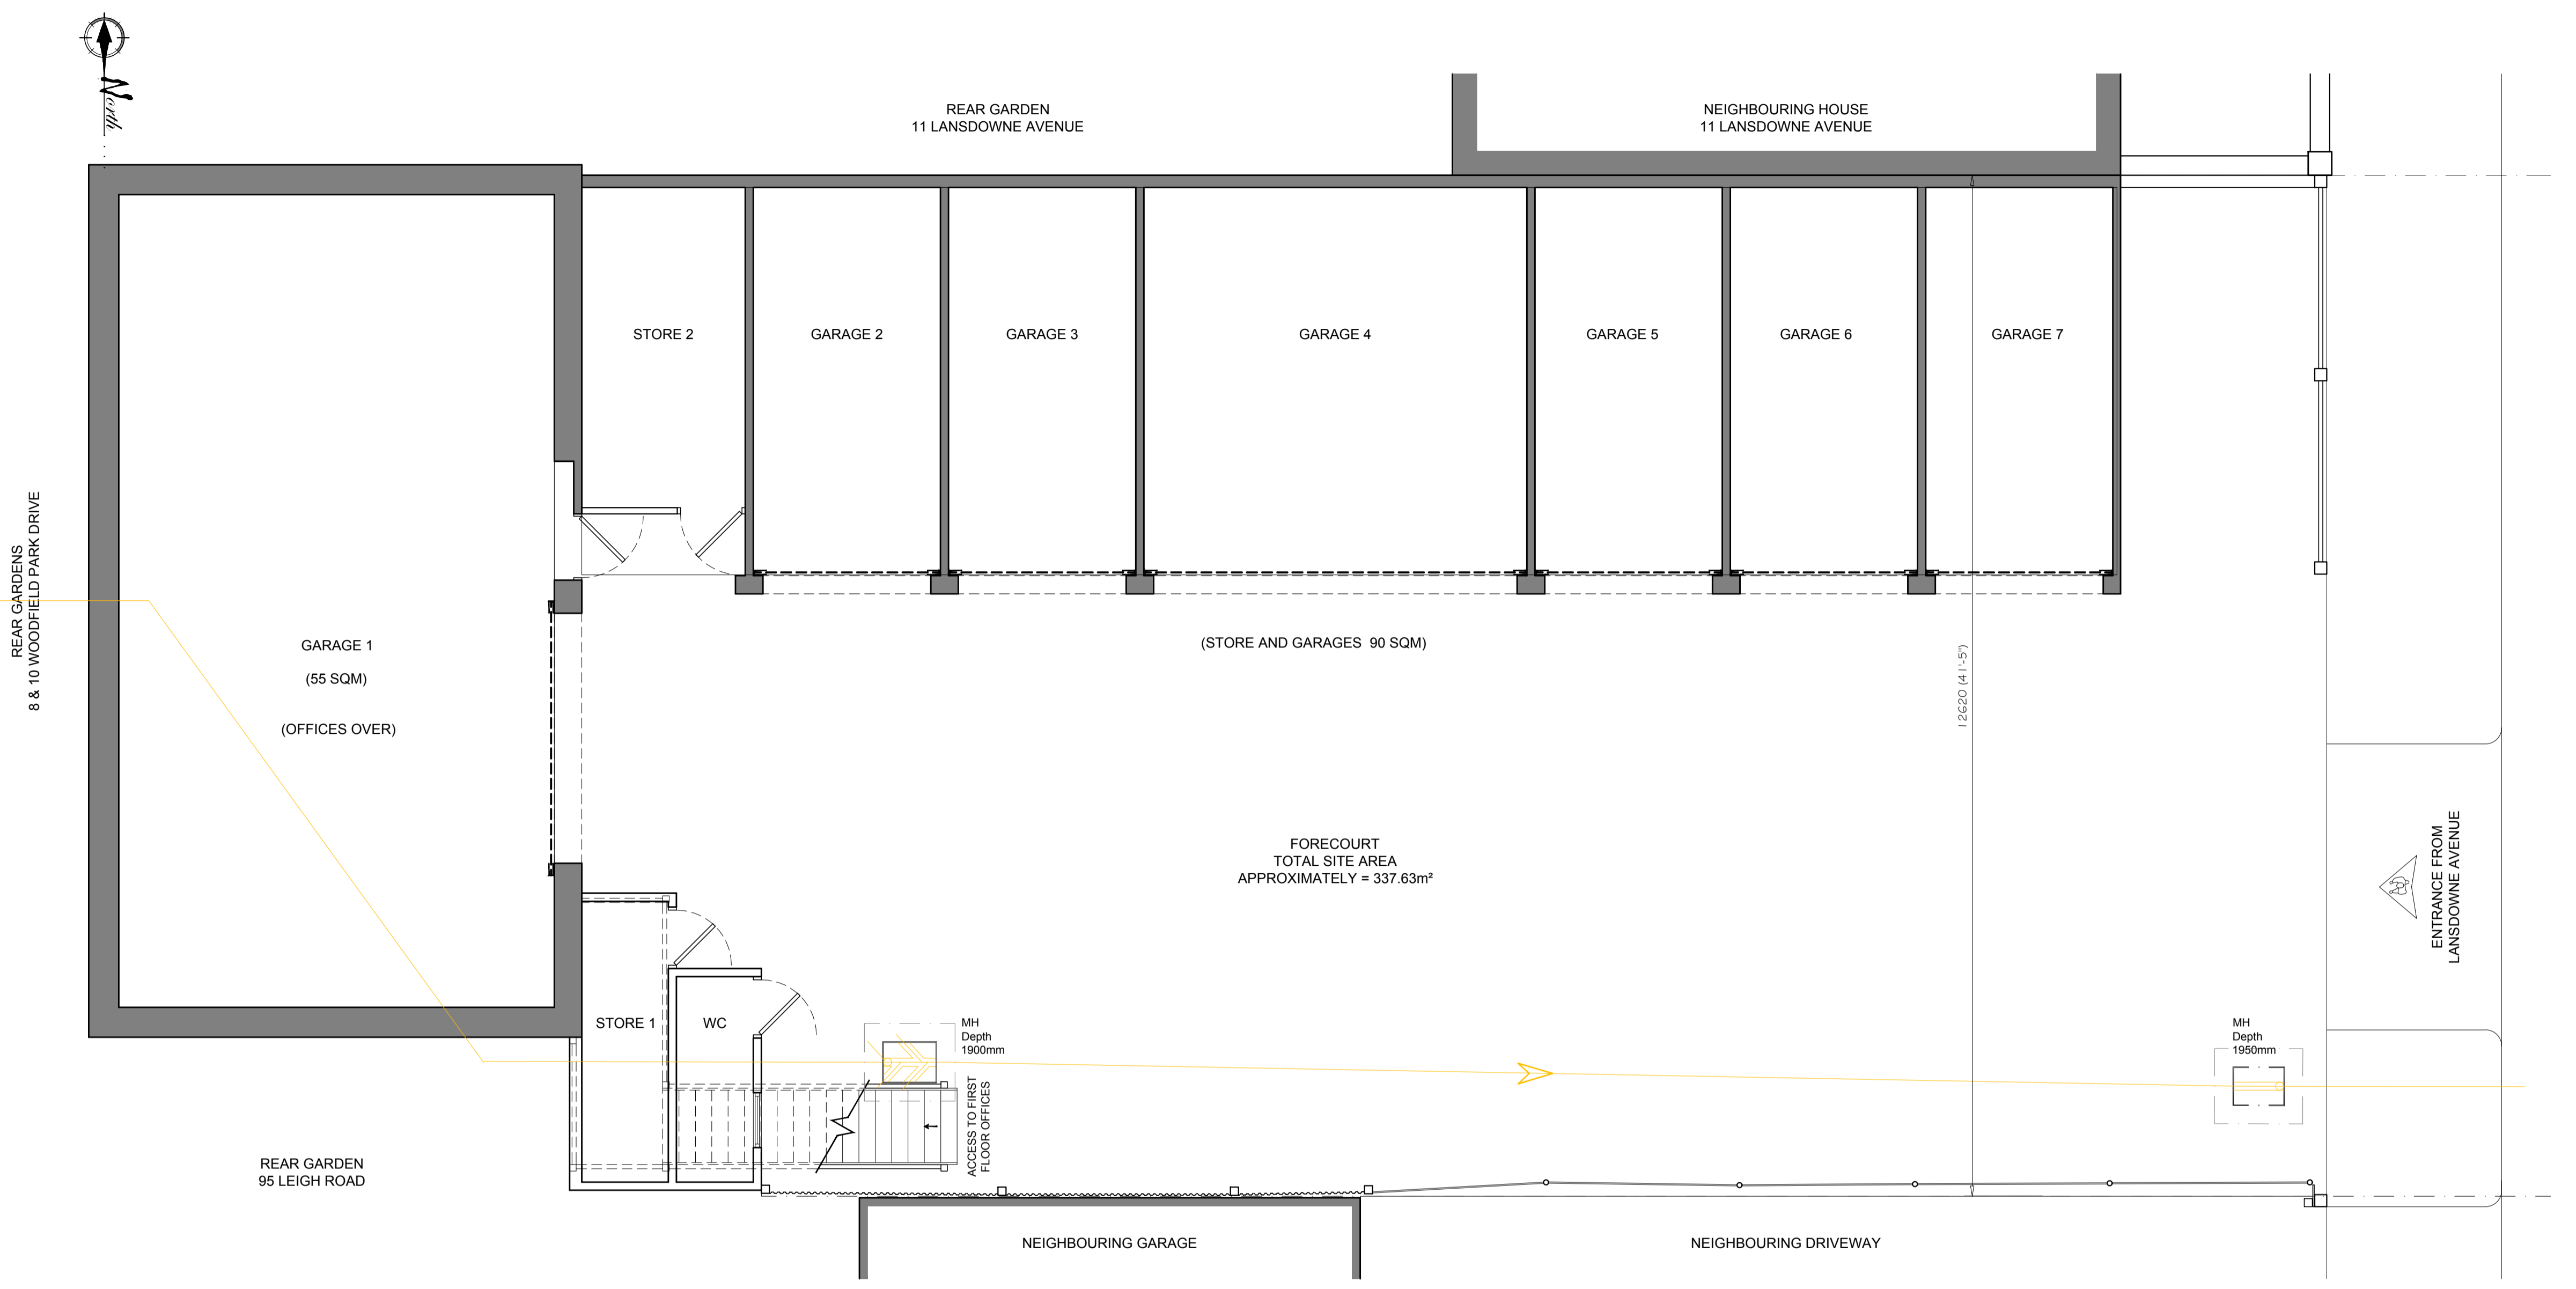

B	PLANNING APPLICATION DIMENSION ADDED	19/07/16 21-03-16
Rev:	Amendment:	Date:

EXISTING SITE PLAN
SCALE 1:50




IMAGE OF R/O 11 LANSDOWNE AVE




IMAGE OF 7/9 LANSDOWNE AVE (APPLICATION SITE)



IMAGE OF 7/9 & 11 LANSDOWNE AVE VIEW FROM HIGHWAY

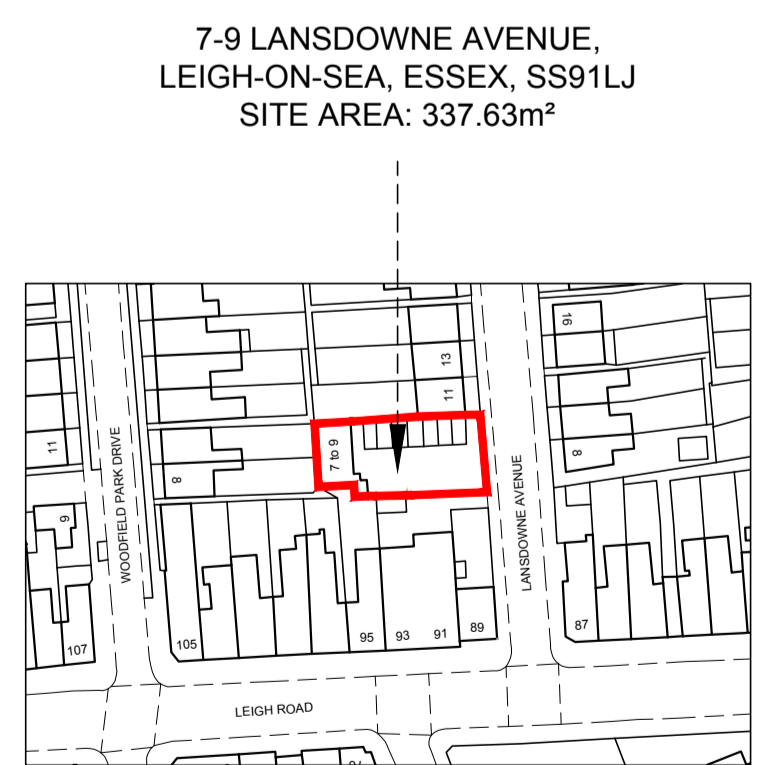

EXISTING SITE LOCATION PLAN
SCALE 1:1250

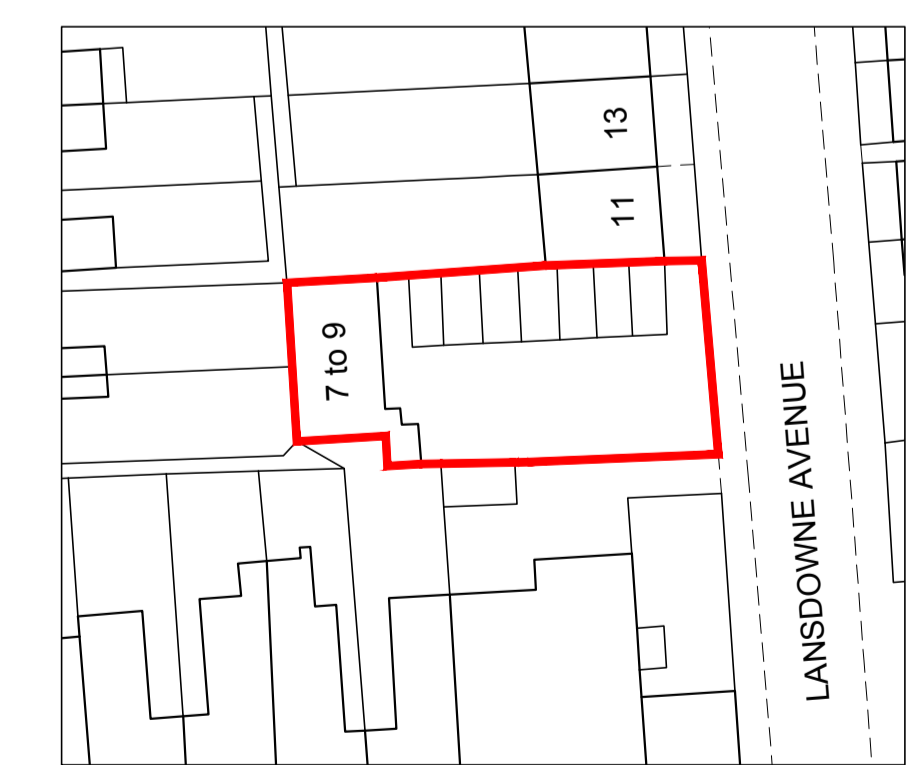

EXISTING SITE BLOCK PLAN
SCALE 1:500



Client:	CHALKWELL PARK MOTORS	
Project:	7-9 LANSDOWNE AVENUE LEIGH-ON-SEA, ESSEX SS9 1LJ	
Title:	EXISTING SITE PLANS	
Drawn by:	TFS	Date: 12-11-15
Checked by:	AKW	
Scale @ A1:	1:50/500/1250	Drg. No.: 15015-01(B)

The Livemore Partnership LLP
 Leigh-on-Sea Office:
 Broadway House, 74-76 Broadway,
 Leigh-on-Sea, Essex, SS9 1AE
 tel: 01702 714977
 fax: 01702 471745
 London Office:
 150 Minories,
 London, EC3N 1LS
 tel: 0207 3475435
 www.livemore.co.uk

