




THIS DRAWING IS COPYRIGHT AND MUST NOT BE REISSUED, LOANED OR COPIED WITHOUT THE WRITTEN CONSENT OF THIS PRACTICE. ALL DIMENSIONS MUST BE CHECKED ON SITE BEFORE PROCEEDING AND ANY DISCREPANCIES NOTIFIED IMMEDIATELY.

ALL DRAWINGS TO BE READ IN CONJUNCTION WITH CONSULTANT STRUCTURAL ENGINEERS, MECHANICAL AND ELECTRICAL CONSULTANTS, ACOUSTIC ENGINEERS, ENERGY CONSULTANTS, ETC. DESIGN CALCULATION SHEETS, SPECIFICATIONS AND DRAWINGS PLUS ANY ACCOMPANYING PRODUCT LITERATURE, ACCREDITED DETAILS, ETC.

Line indicates assumed boundary lines

Line indicates high level/hidden elements

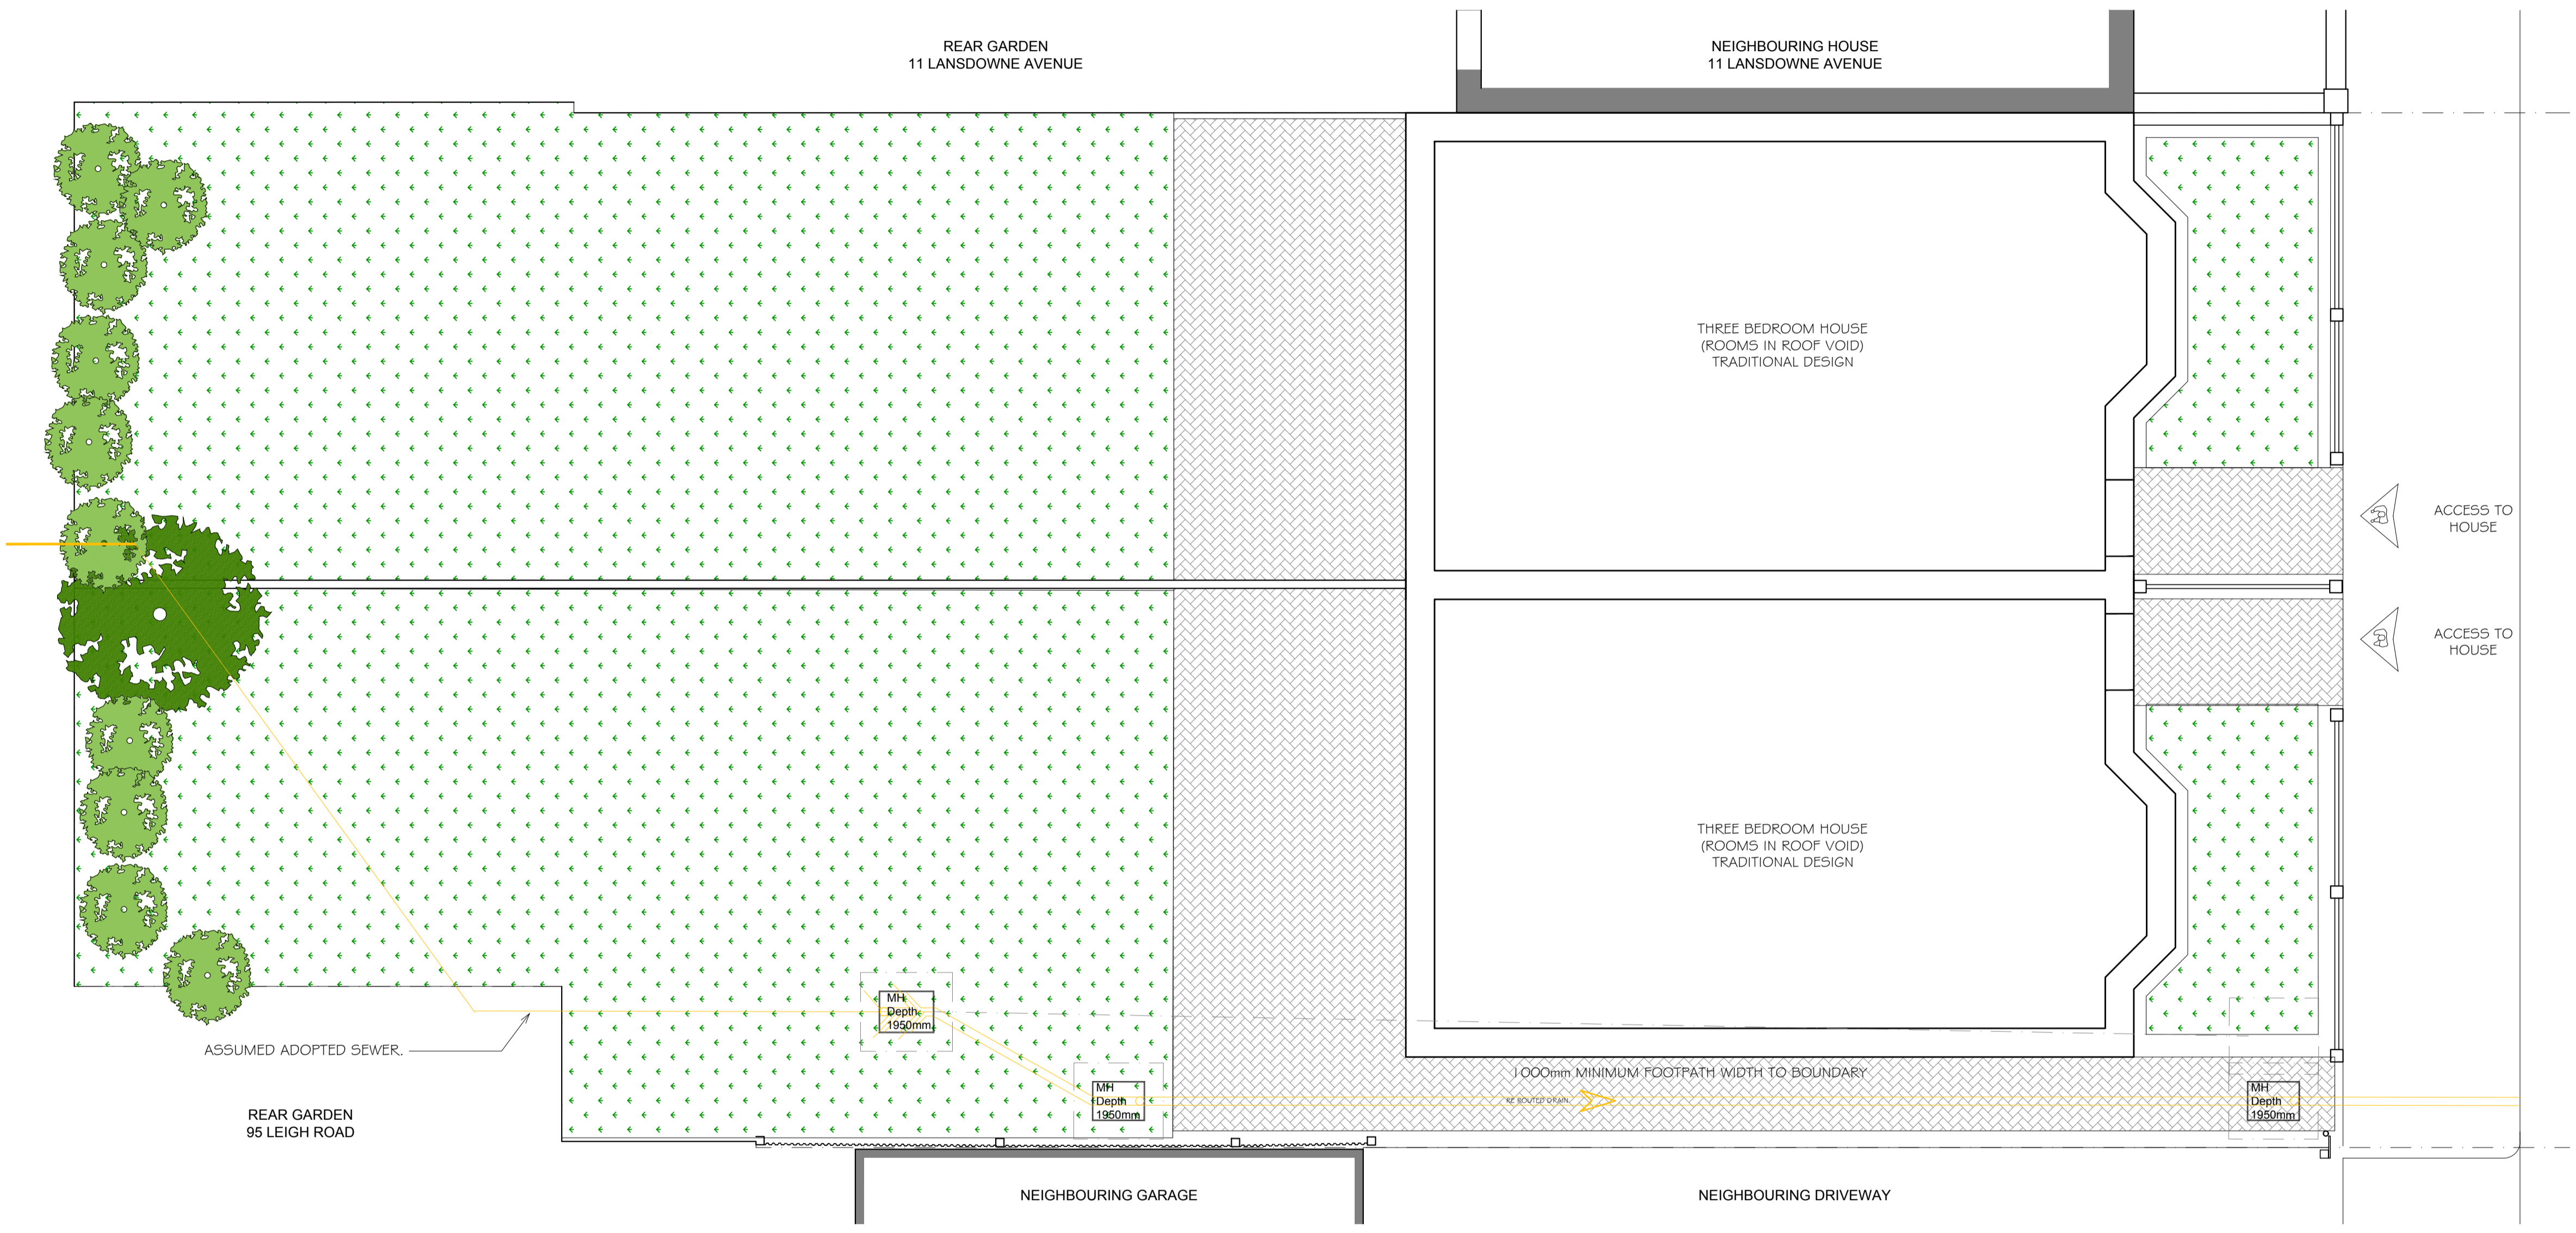

PROPOSED SITE PLAN - 2 No. NEW THREE BEDROOM HOUSE
SCALE 1:50

	PLANNING APPLICATION	19/07/16
A	DRAINAGE ADDED	12-04-16
Rev:	Amendment:	Date:



Client:	CHALKWELL PARK MOTORS
Project:	7-9 LANSDOWNE AVENUE LEIGH-ON-SEA, ESSEX SS9 1LJ
Title:	PROPOSED PLAN
Drawn by:	A K Watts
Date:	31-03-2016
Checked by:	AKW
Scale @ A1:	1:50
Drg. No.:	15015-03(A)

The Livemore Partnership LLP
 Leigh-on-Sea Office:
 Broadway House, 74-76 Broadway,
 Leigh-on-Sea, Essex, SS9 1AE
 tel: 01702 714977
 fax: 01702 471745
 London Office:
 150 Minories,
 London, EC3N 1LS
 tel: 0207 3475435
 www.livemore.co.uk

