



THIS DRAWING IS COPYRIGHT AND MUST NOT BE REISSUED, LOANED OR COPIED WITHOUT THE WRITTEN CONSENT OF THIS PRACTICE. ALL DIMENSIONS MUST BE CHECKED ON SITE BEFORE PROCEEDING AND ANY DISCREPANCIES NOTIFIED IMMEDIATELY.


ALL DRAWINGS TO BE READ IN CONJUNCTION WITH CONSULTANT STRUCTURAL ENGINEERS, MECHANICAL AND ELECTRICAL CONSULTANTS, ACOUSTIC ENGINEERS, ENERGY CONSULTANTS, ETC. DESIGN CALCULATION SHEETS, SPECIFICATIONS AND DRAWINGS PLUS ANY ACCOMPANYING PRODUCT LITERATURE, ACCREDITED DETAILS, ETC.

Line indicates assumed boundary lines

Line indicates high level/hidden elements



PROPOSED FRONT ELEVATION
SCALE 1:50

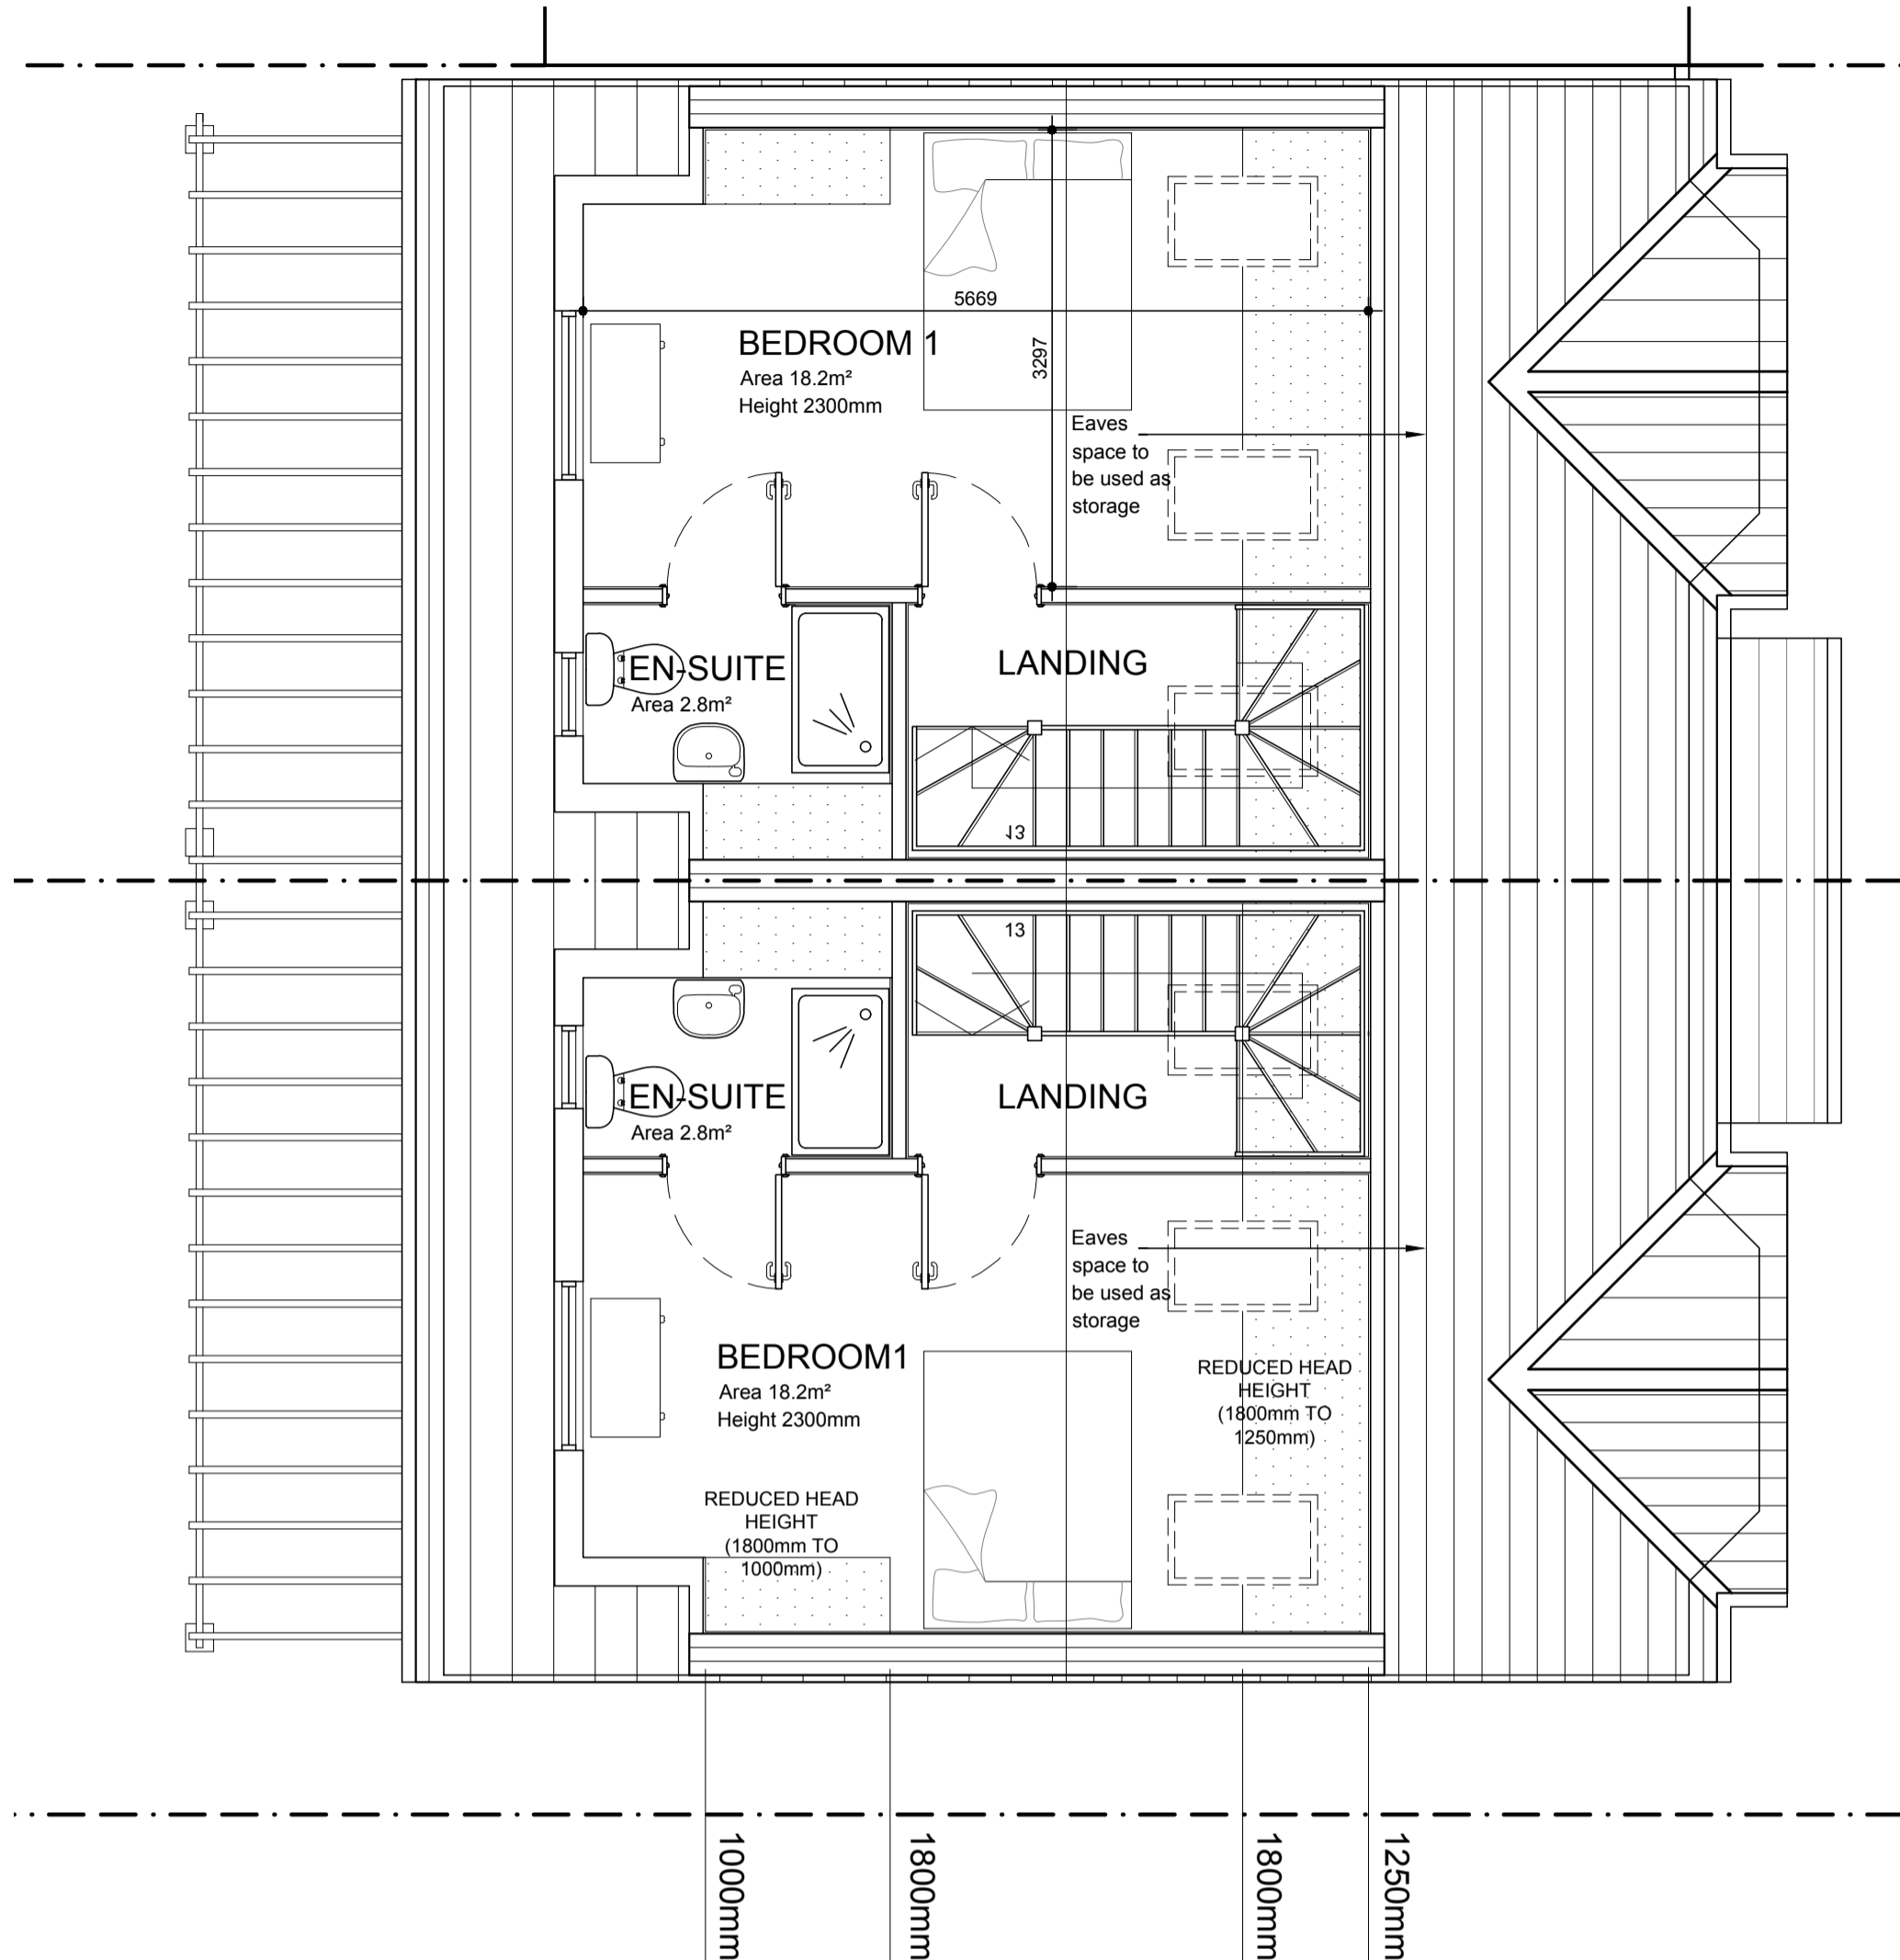

PROPOSED SECOND FLOOR PLAN
Gross Internal Area = 28m²
SCALE 1:50

PLANNING APPLICATION 19/07/16

Rev: Amendment: Date:



Client: CHALKWELL PARK MOTORS

Project: 7-9 LANSDOWNE AVENUE
LEIGH-ON-SEA, ESSEX
SS9 1LJ

Title: PROPOSED ELEVATIONS AND
SECOND FLOOR PLAN

Drawn by: SM Date: 03-05-2016


Checked by: AKW

Scale @ A1: 1:50/100 Drg. No.: 15015-05


The Livemore Partnership LLP
Leigh-on-Sea Office:
Broadway House, 74-76 Broadway,
Leigh-on-Sea, Essex, SS9 1AE
tel: 01702 714977
fax: 01702 471745
London Office:
150 Minories,
London, EC3N 1LS
tel: 0207 3475435
www.livemore.co.uk



PROPOSED REAR ELEVATION
(scale 1:100)

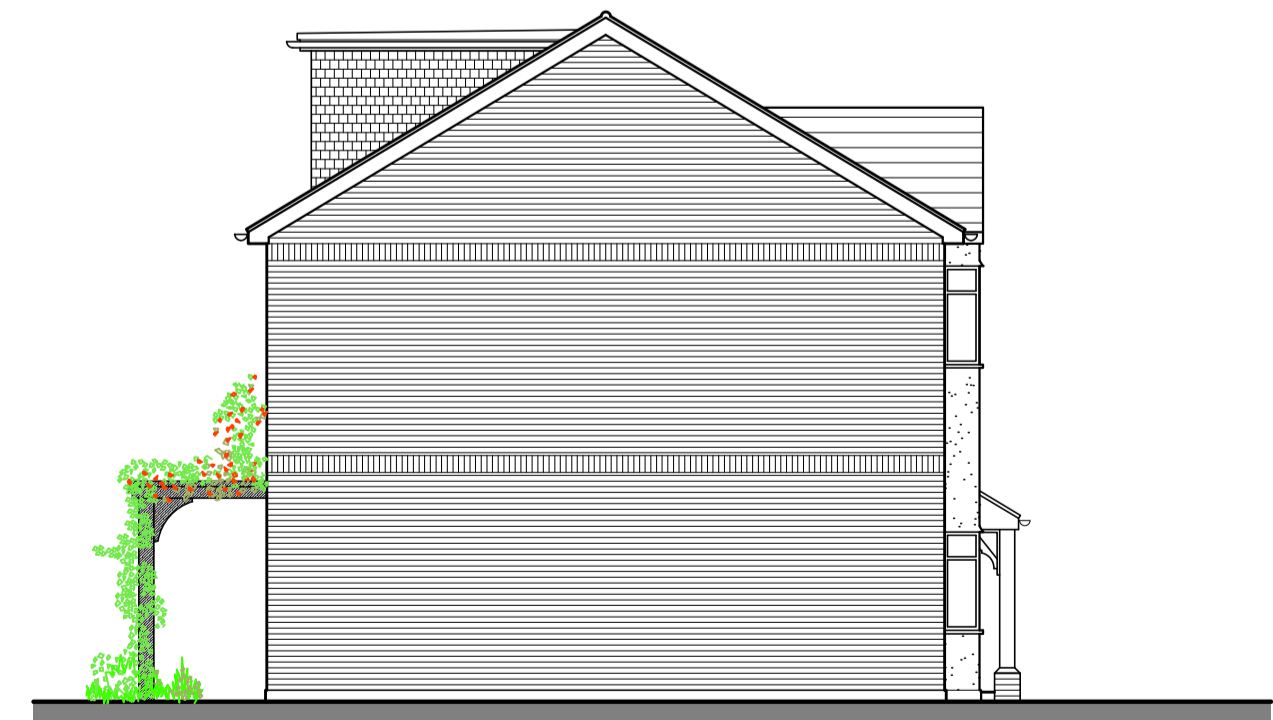

PROPOSED SIDE ELEVATION
(scale 1:100)

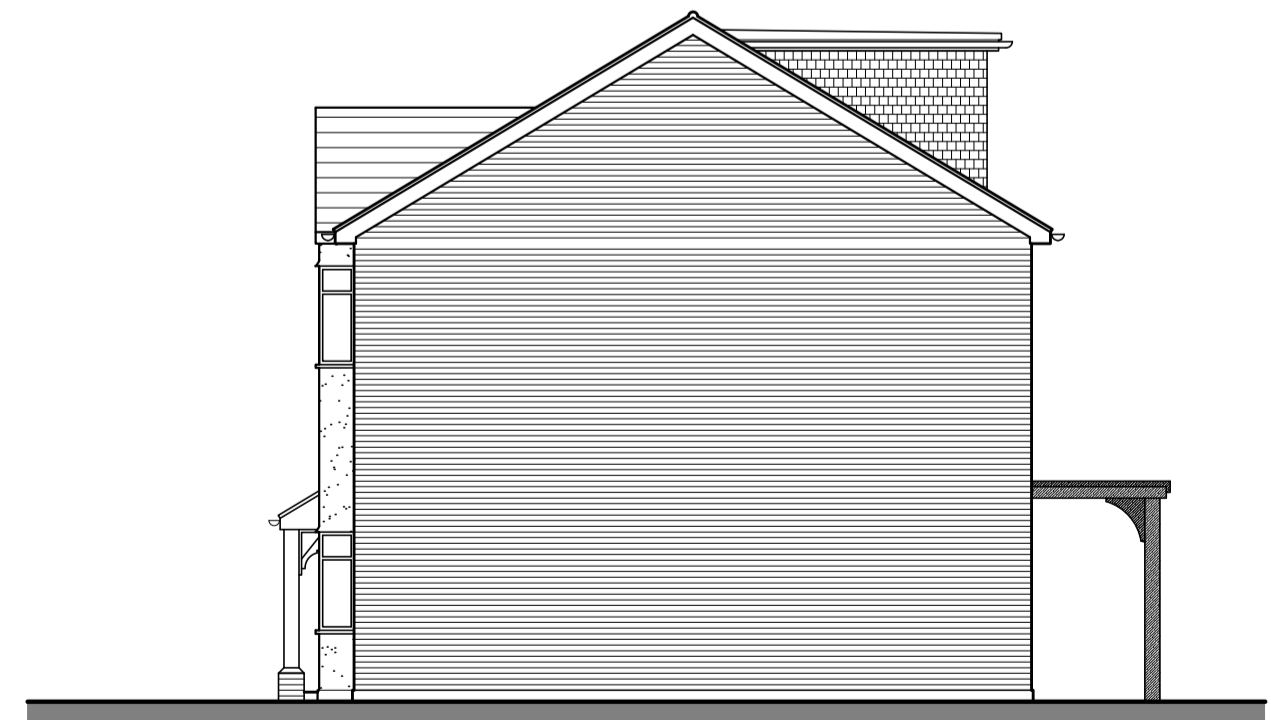

PROPOSED SIDE ELEVATION
(scale 1:100)

