
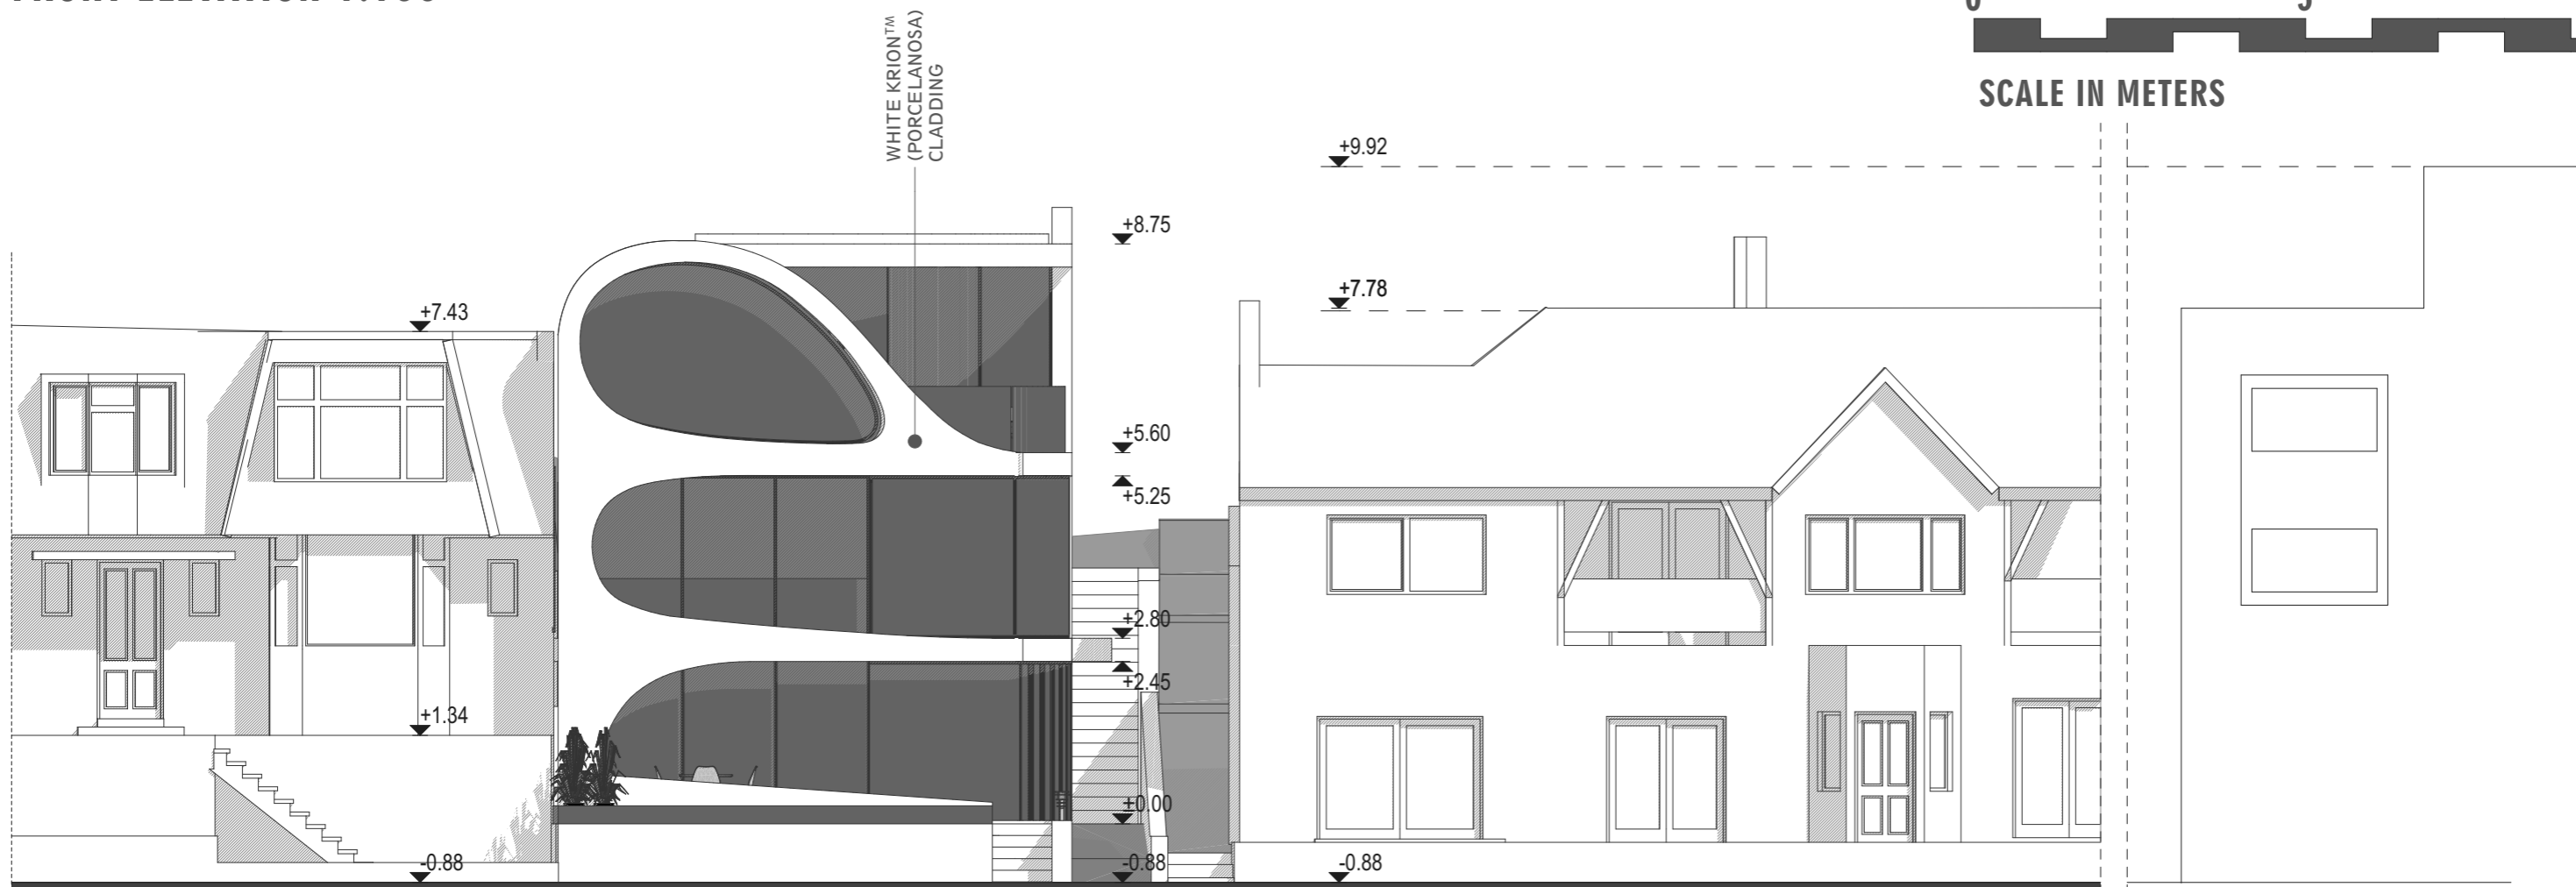




FRONT ELEVATION 1:100

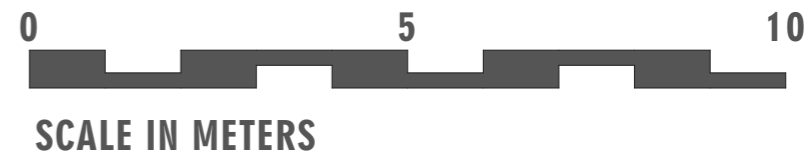

REAR ELEVATION 1:100

FLANK ELEVATION 1:100

OG = OBSCURED GLAZING

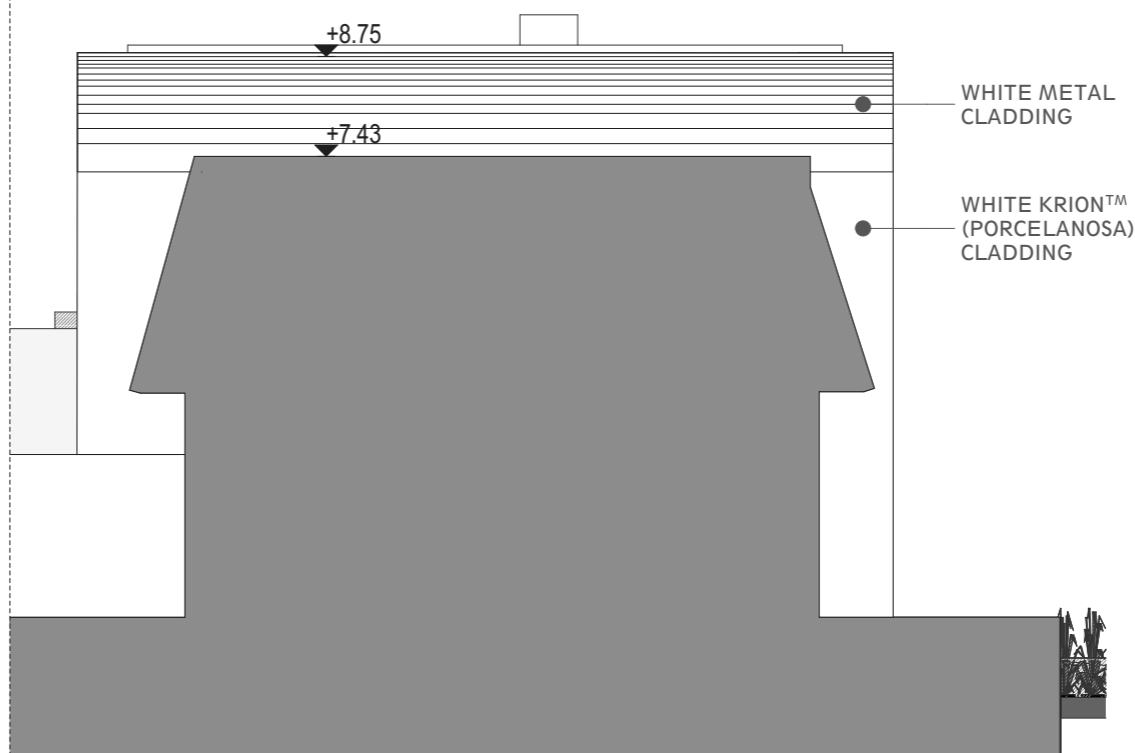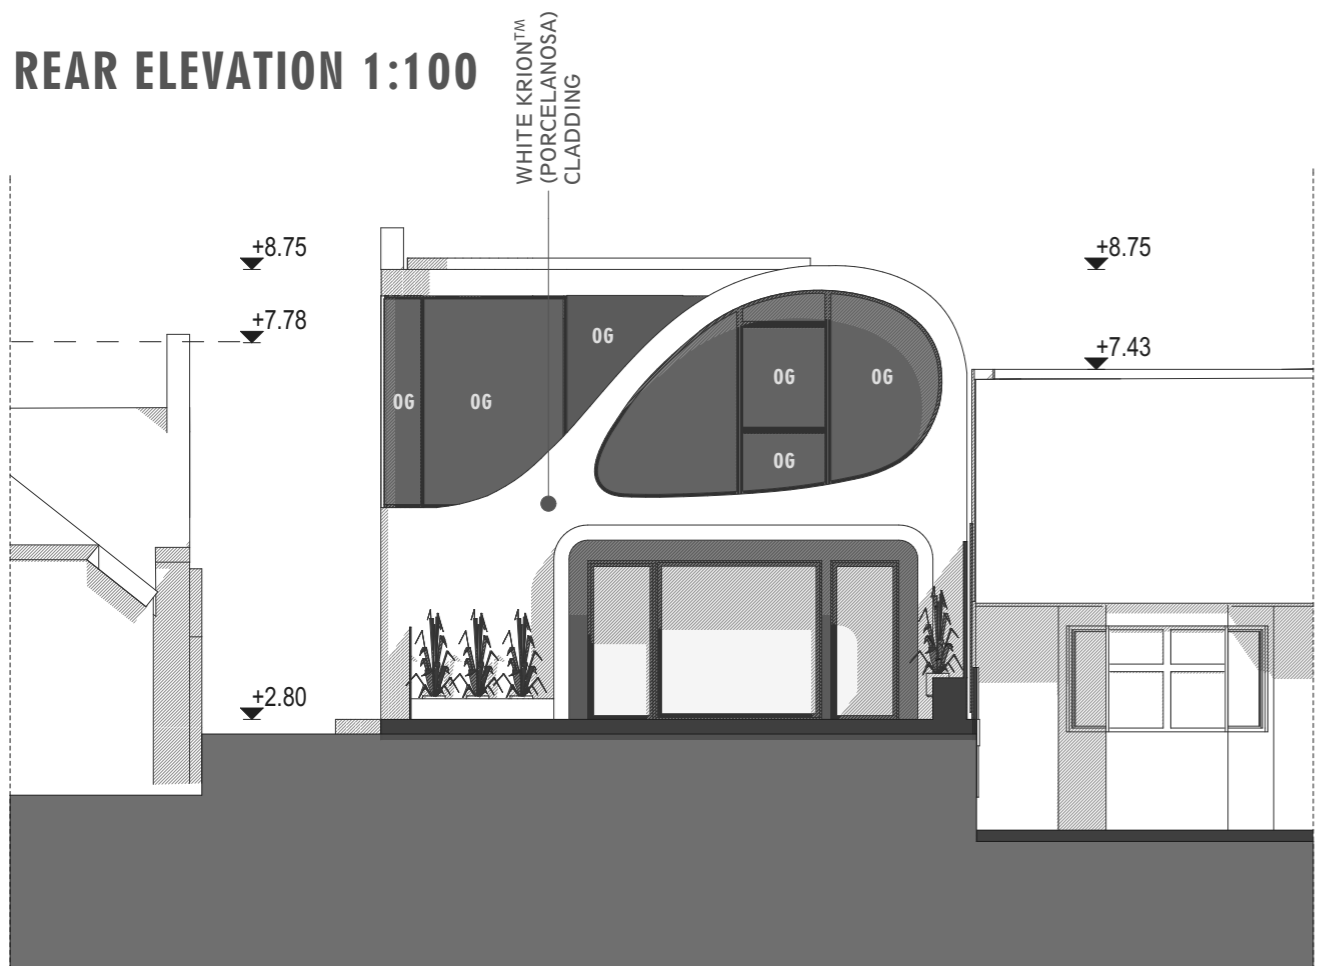

A9 ARCHITECTS

One Canada Square, Canary Wharf, London, E14 5DY
www.A9architects.com
TEL: +44 (0) 20 7470 9299 EMAL: info@a9architects.com

PROJECT

88 Undercliff Gardens
Leigh-on-Sea, Essex, SS9 1ED

PROPOSED NEW BUILD 2-BEDROOM DETACHED HOUSE

DRAWING TITLE

Proposed Front - Rear - Flank Elevations

CLIENT

MR & MRS CAIN

DRAWN **CHECKED** **DATE** **SCALE**

AD, AG, SB AD, AG 19.08.2016 1:100@A3

JOB No. **DWG No.** **REVISION**

757 06 -