


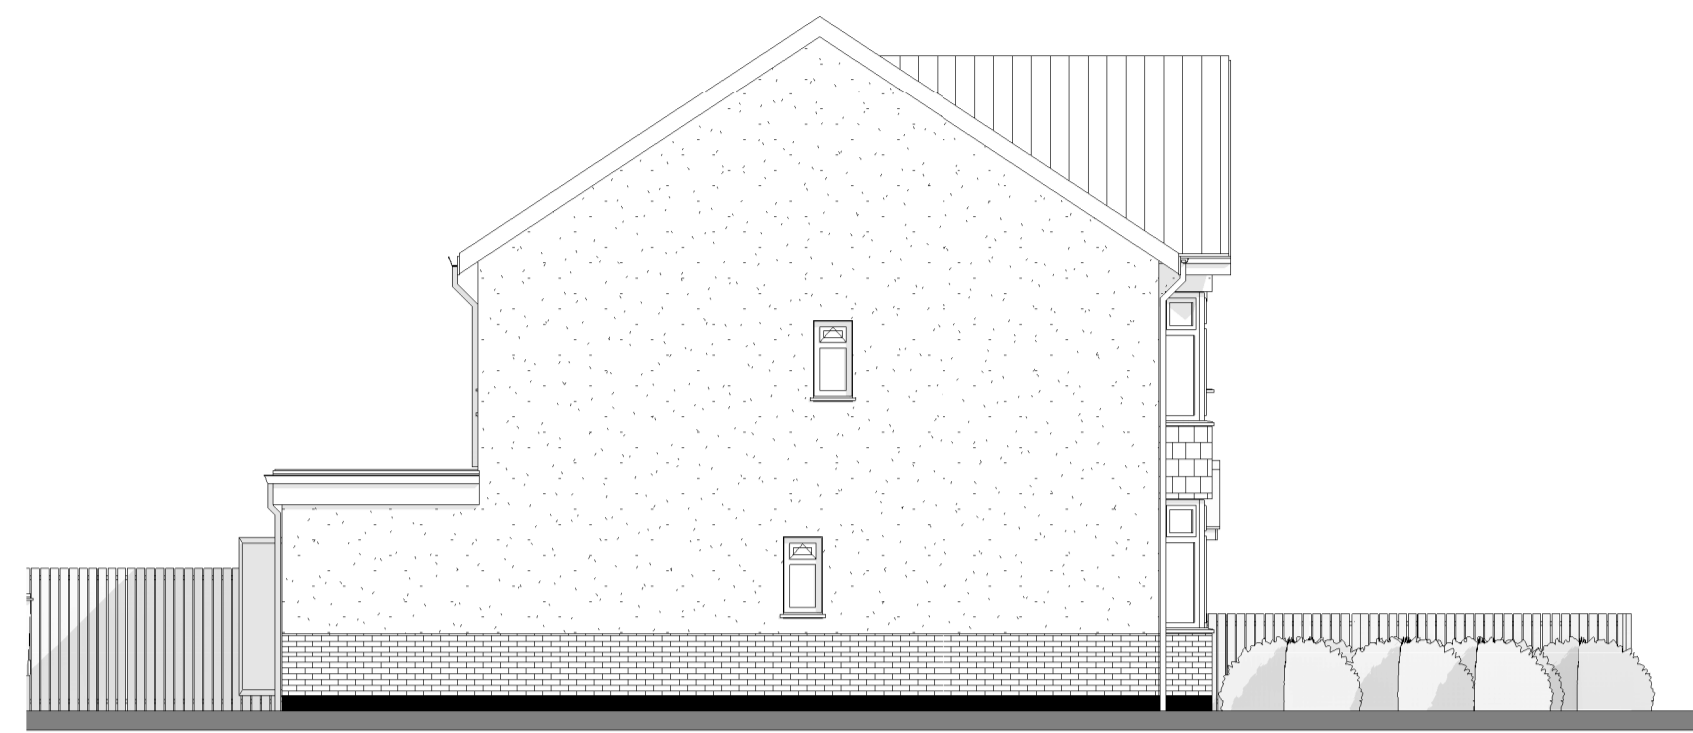


1 Proposed Elevation - East
1 : 100




2 Proposed Elevation - North
1 : 100




3 Proposed Elevation - West
1 : 100

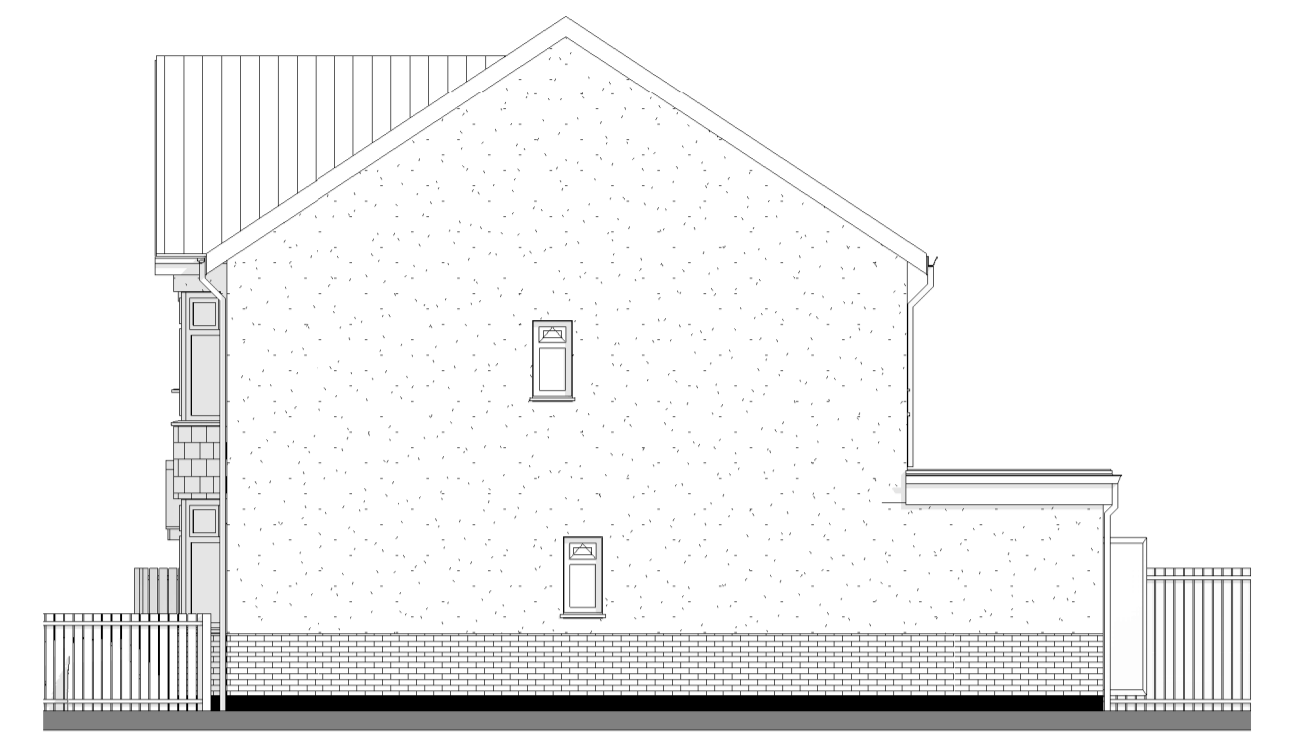


4 Proposed Elevation - South
1 : 100

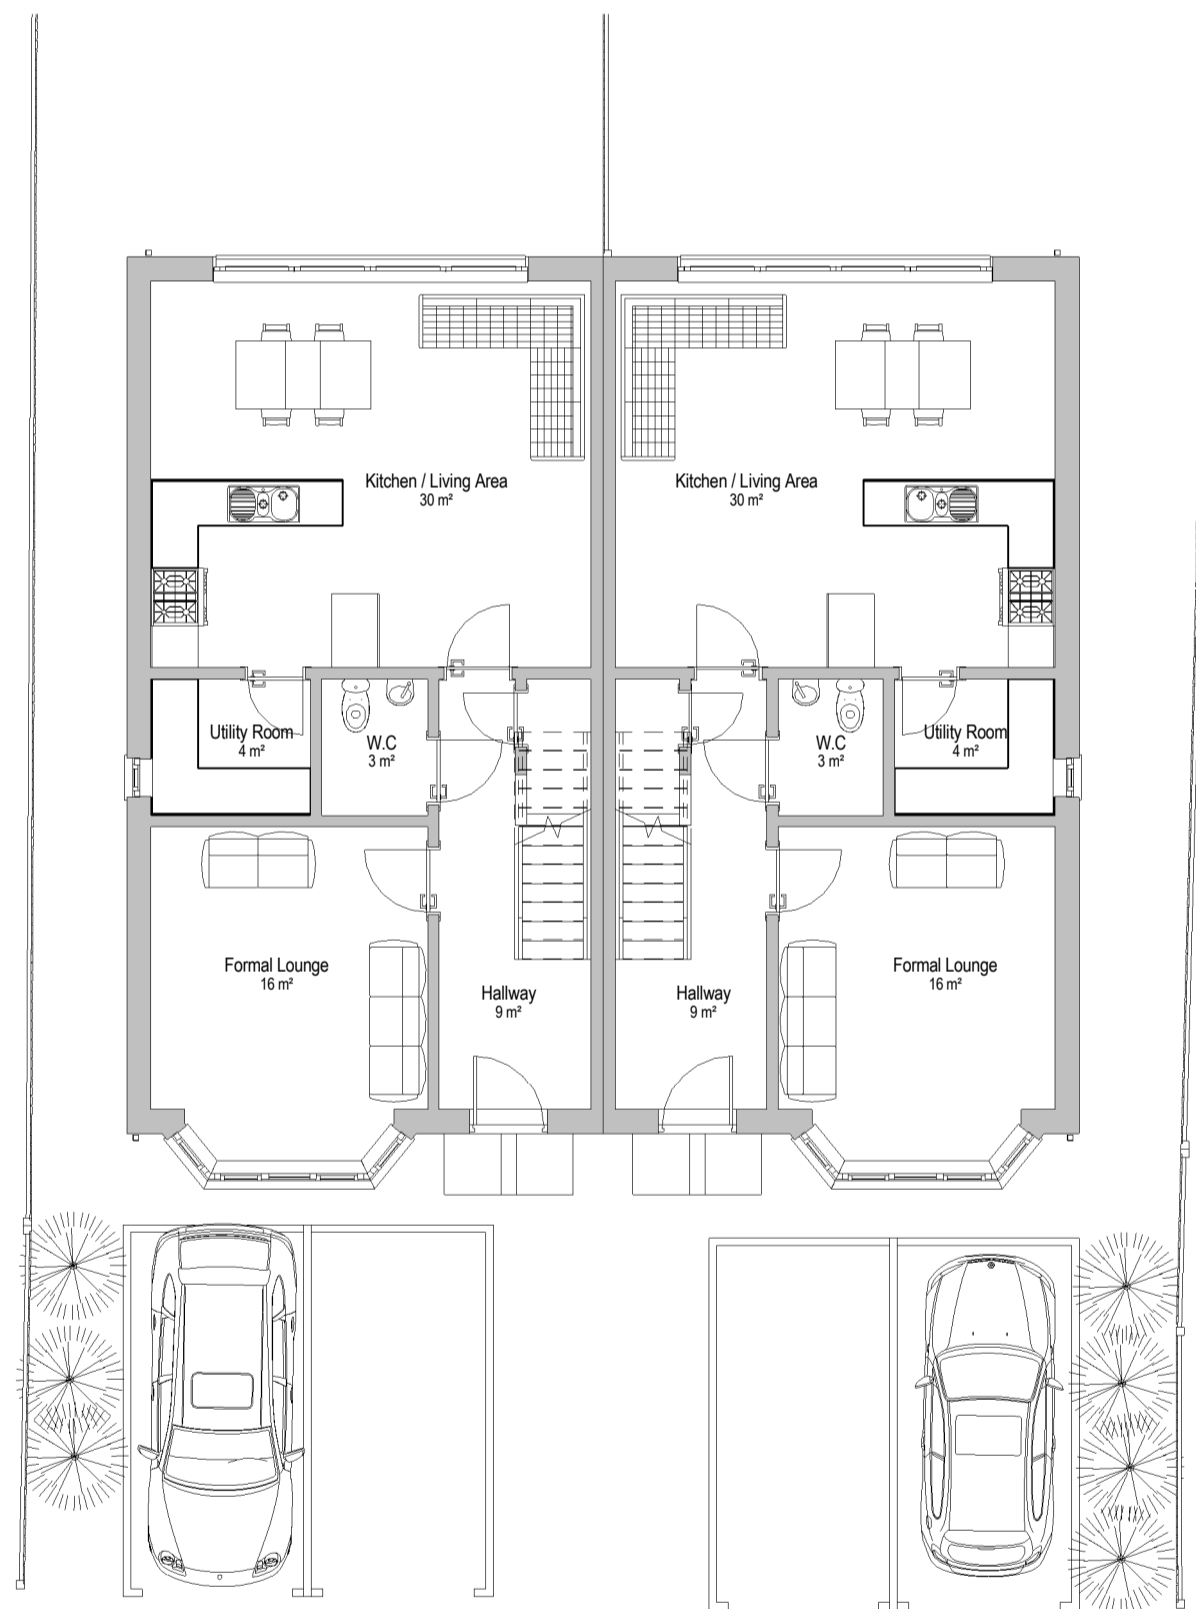

5 Ground Floor - Proposed
1 : 100

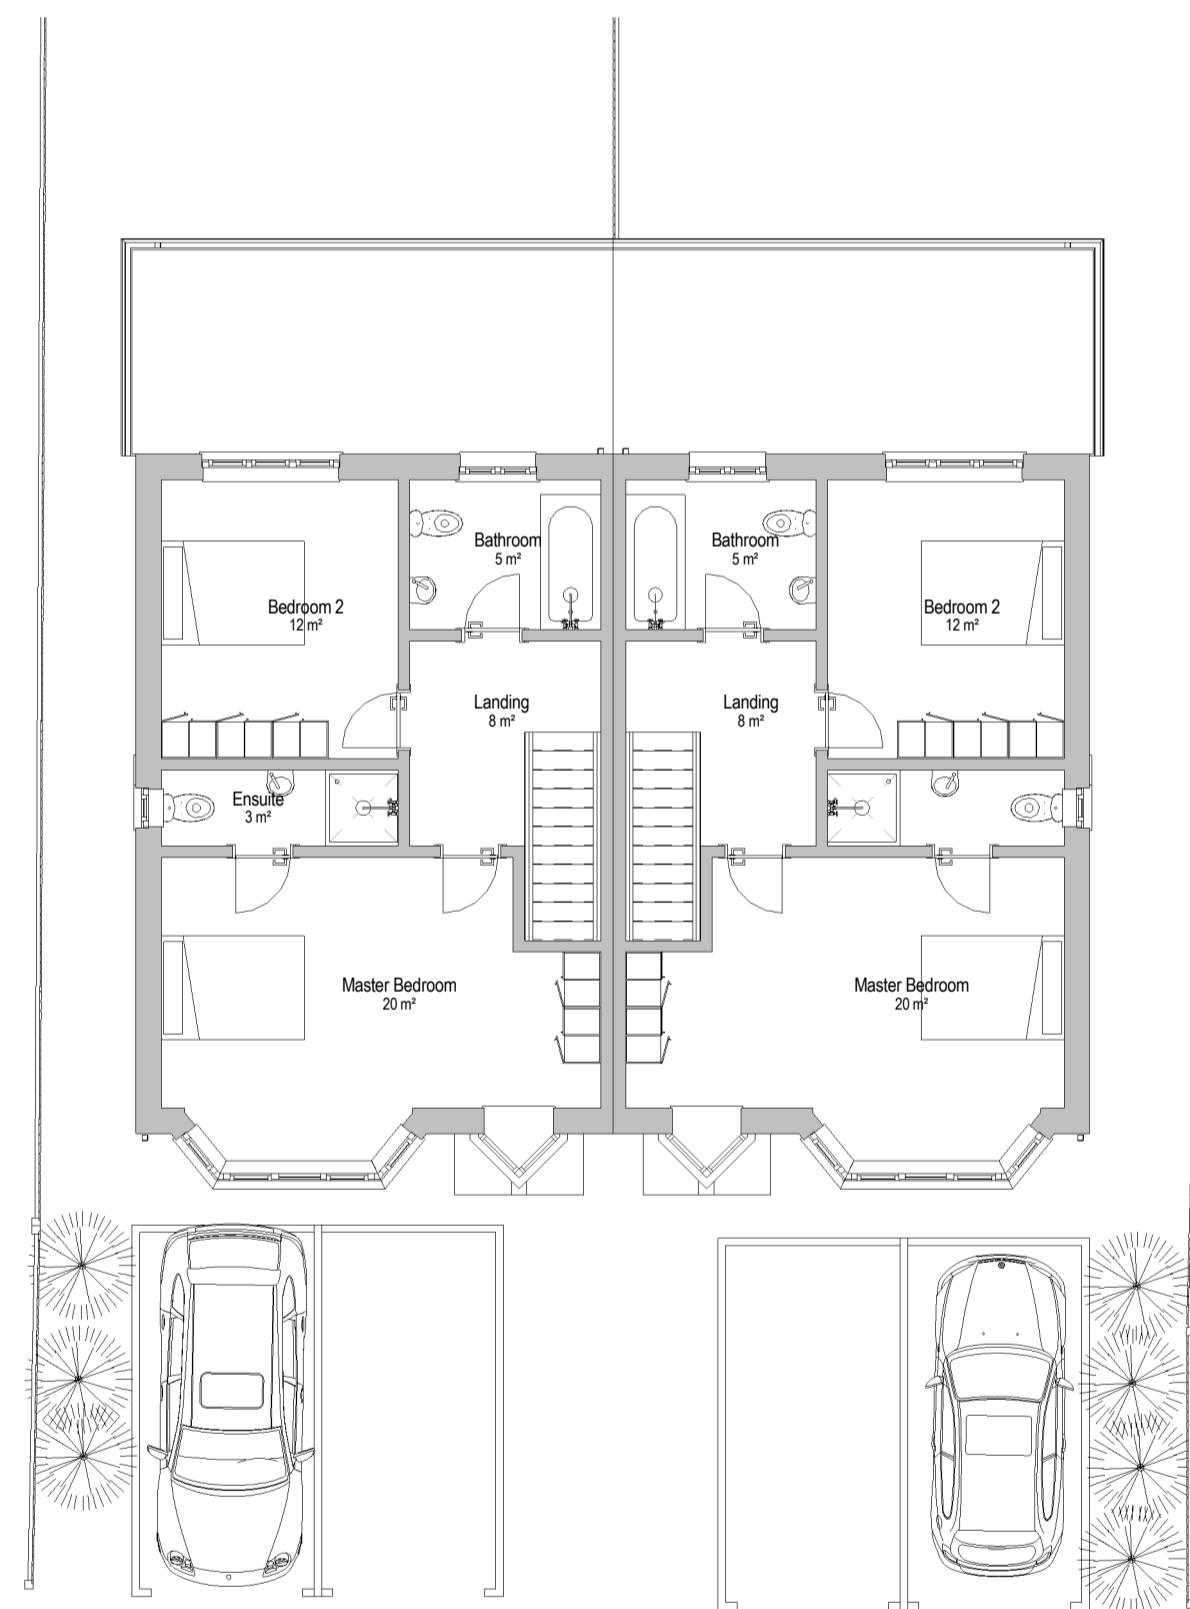

6 First Floor - Proposed
1 : 100

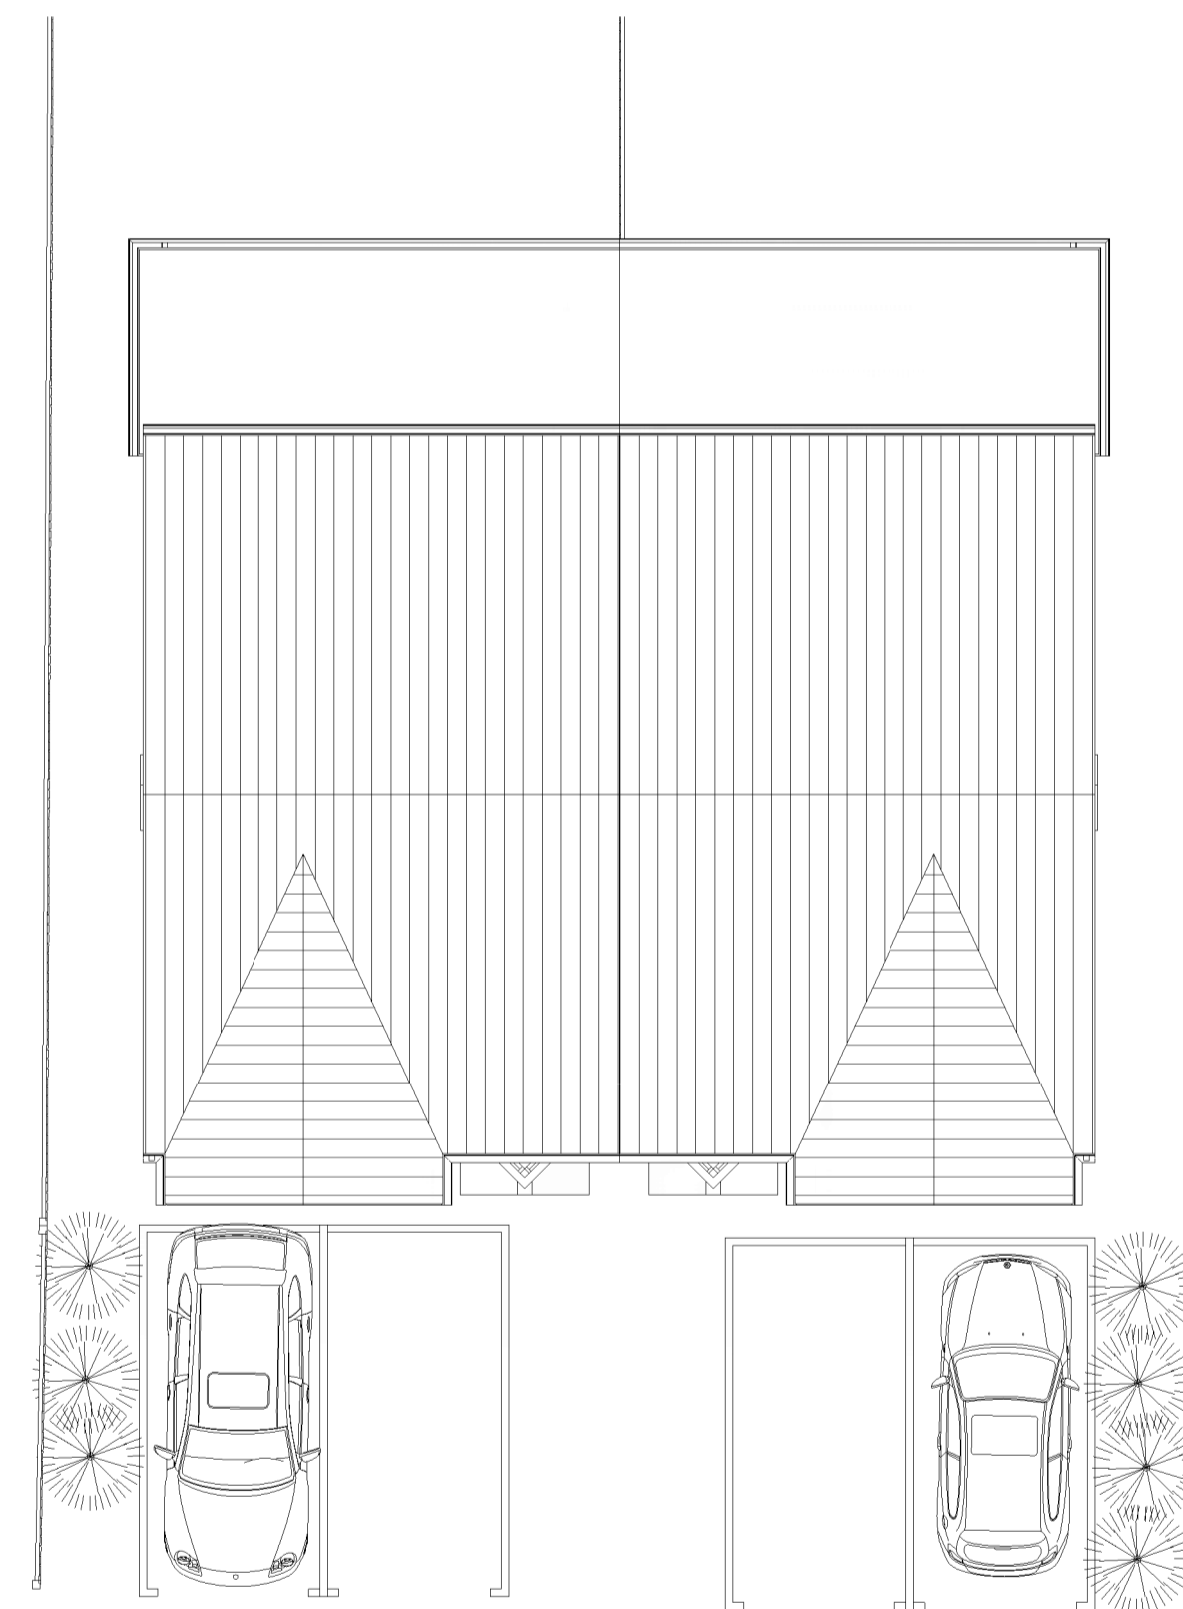

7 Roof Plan - Proposed
1 : 100

Rev	By/CHK	Date	Description
A	PH/ARM	17/10/16	Porch Added

Contractors are to check dimensions of all issued drawings and to notify the Architect immediately of any discrepancy.
DO NOT SCALE.
BGA Architects is the trading name of Bernard Gooding Associates LLP © Copyright Reserved

bga RIBA Chartered Practice
The Gallery The Old Gas Works
43 Progress Road Leigh-on-Sea Essex S39 5PR
Tel: 01702 471057 Email: info@bga-architects.com www.bga-architects.com

Client:
Ben Surgett

Project Description:
**129 Leigh Hall Road
Leigh-on-Sea
Essex SS9 1QY**

Drawing Title:
Proposed Plans & Elevations

Project No: 15-184	Client No: 1-100
Date: 12/07/16	Drawn By: PH Ck'd By: RM
Scale: 1 : 100 @ A1	Revision: A

TOWN PLANNING