




EXISTING PLANS

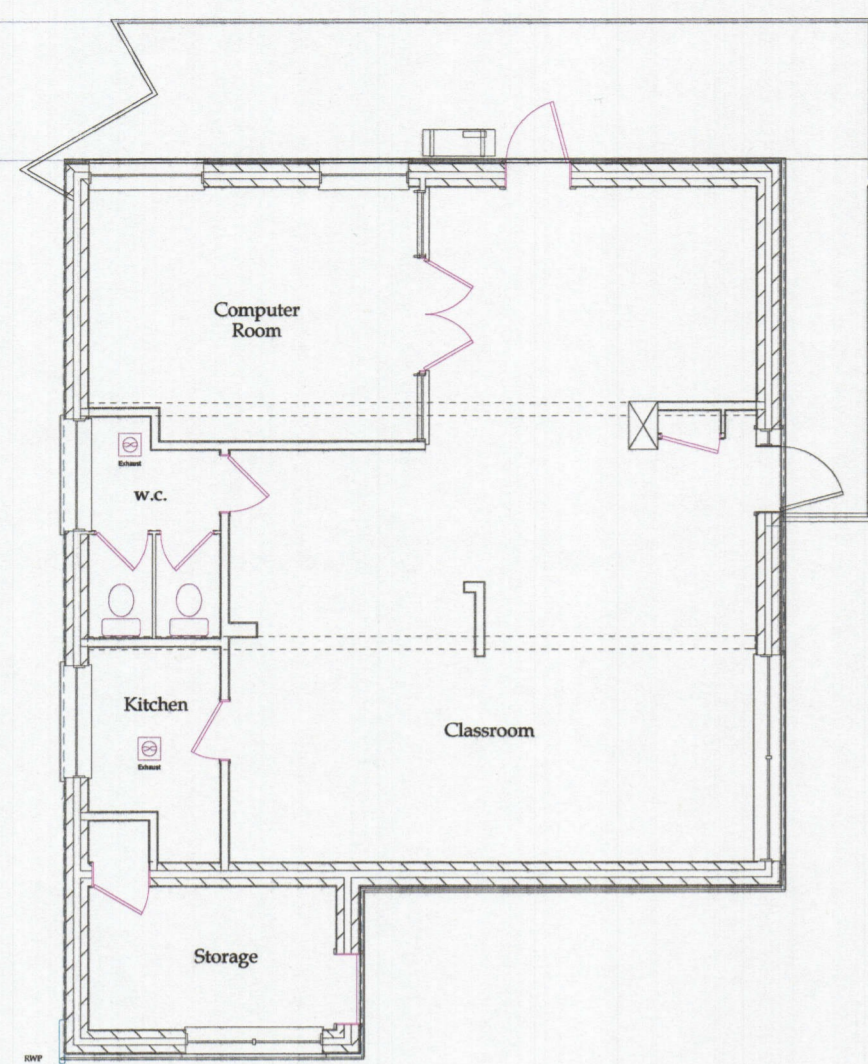


EXISTING GROUND FLOOR LAYOUT 1:100

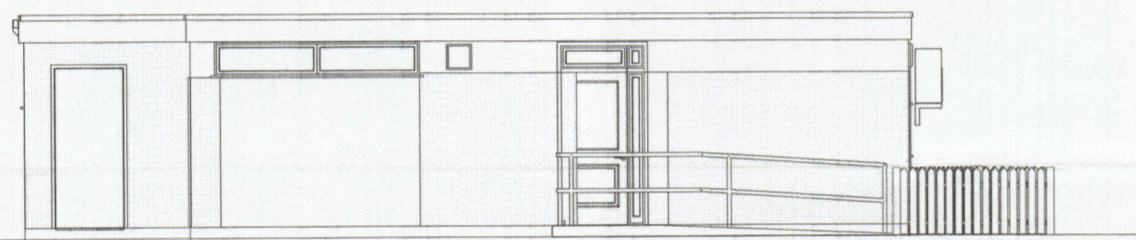

EXISTING SOUTH ELEVATION 1:100

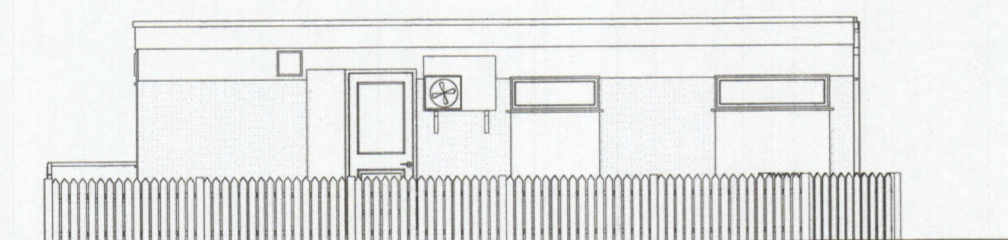

EXISTING EAST ELEVATION 1:100

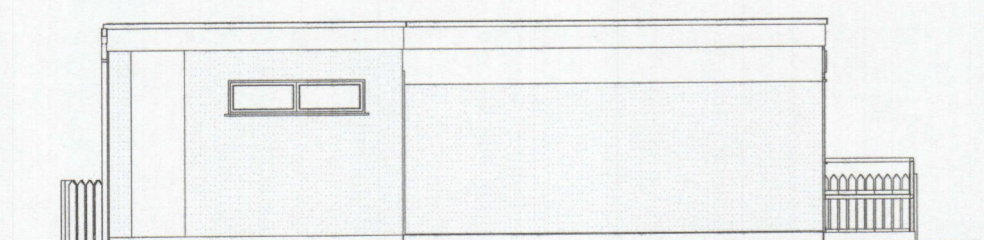

EXISTING WEST ELEVATION 1:100

PROPOSED PLANS




PROPOSED SOUTH ELEVATION 1:100

PROPOSED EAST ELEVATION 1:100


PROPOSED WEST ELEVATION 1:100

SURFACE WATER DISCHARGED TO SOAKAWAY OR SURFACE WATER DRAIN.


PROPOSED ROOF, TRANSPARENT GLAZING.

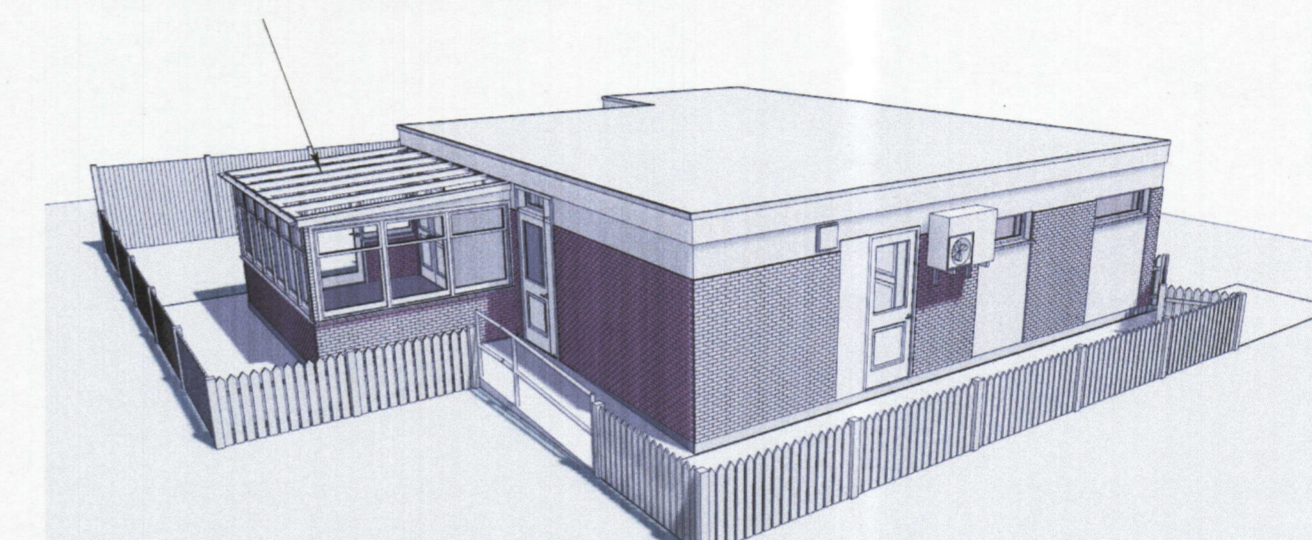

PROPOSED IMAGE

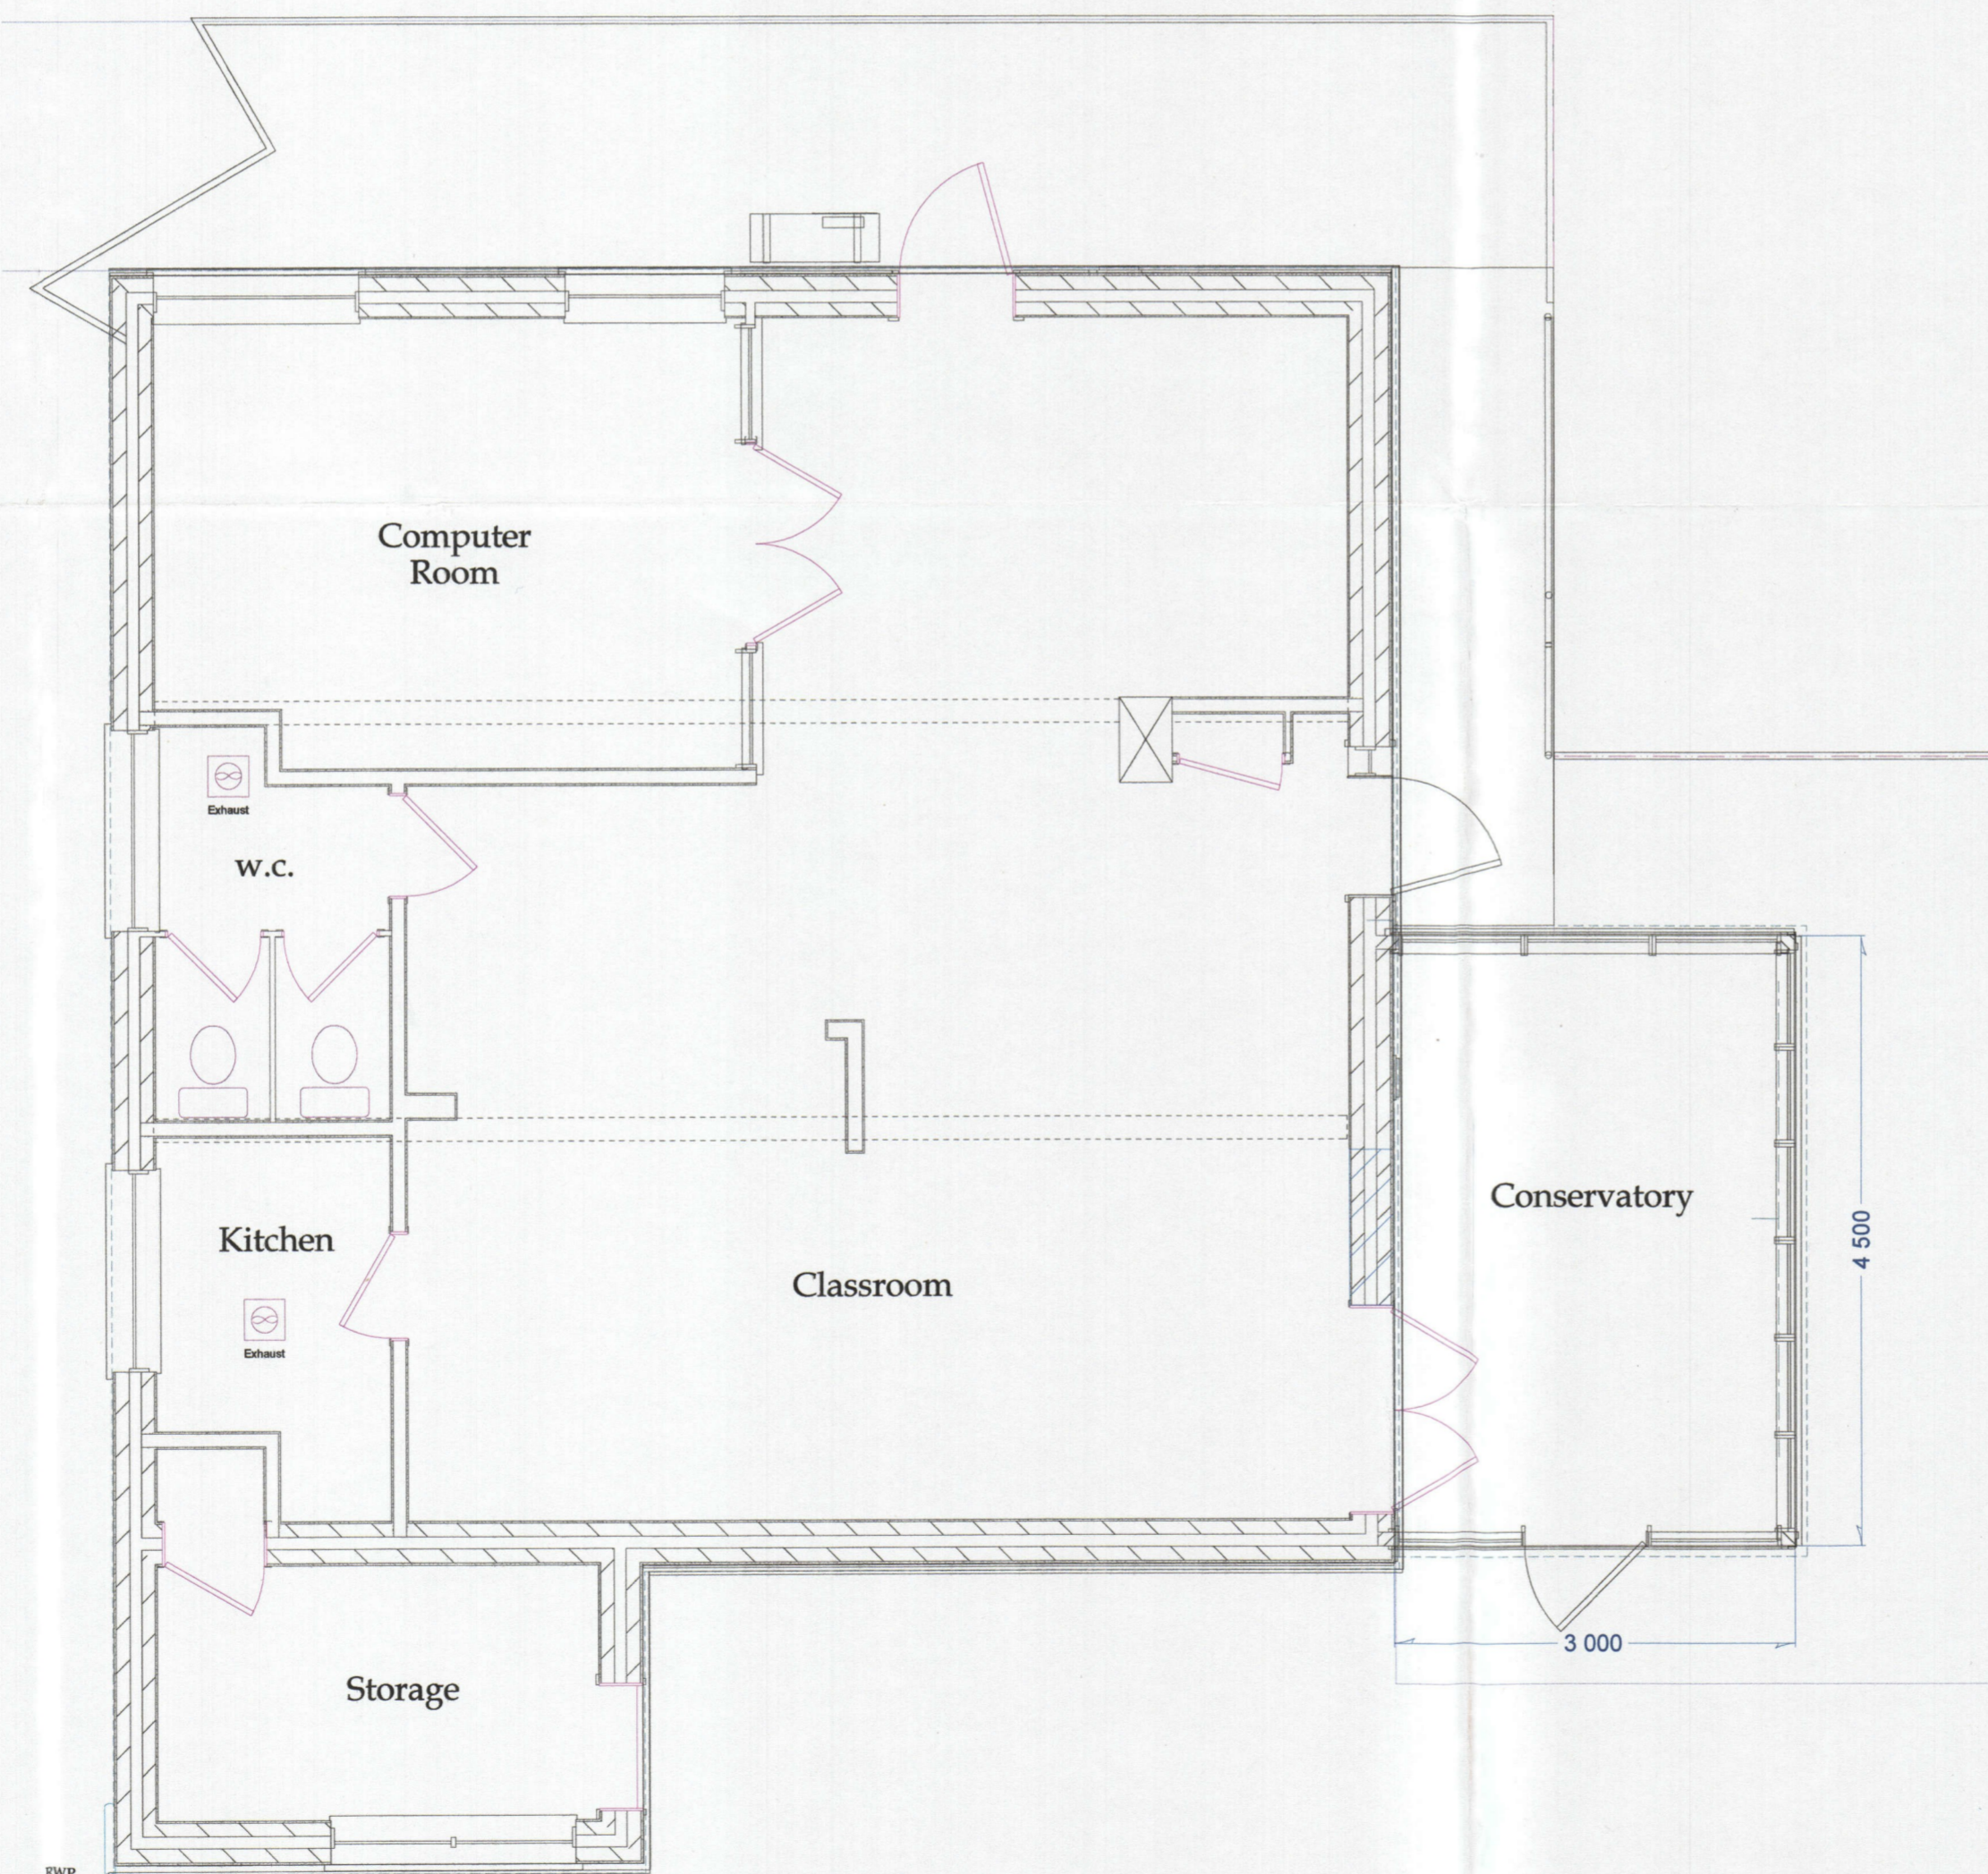

PROPOSED GROUND FLOOR LAYOUT 1:50

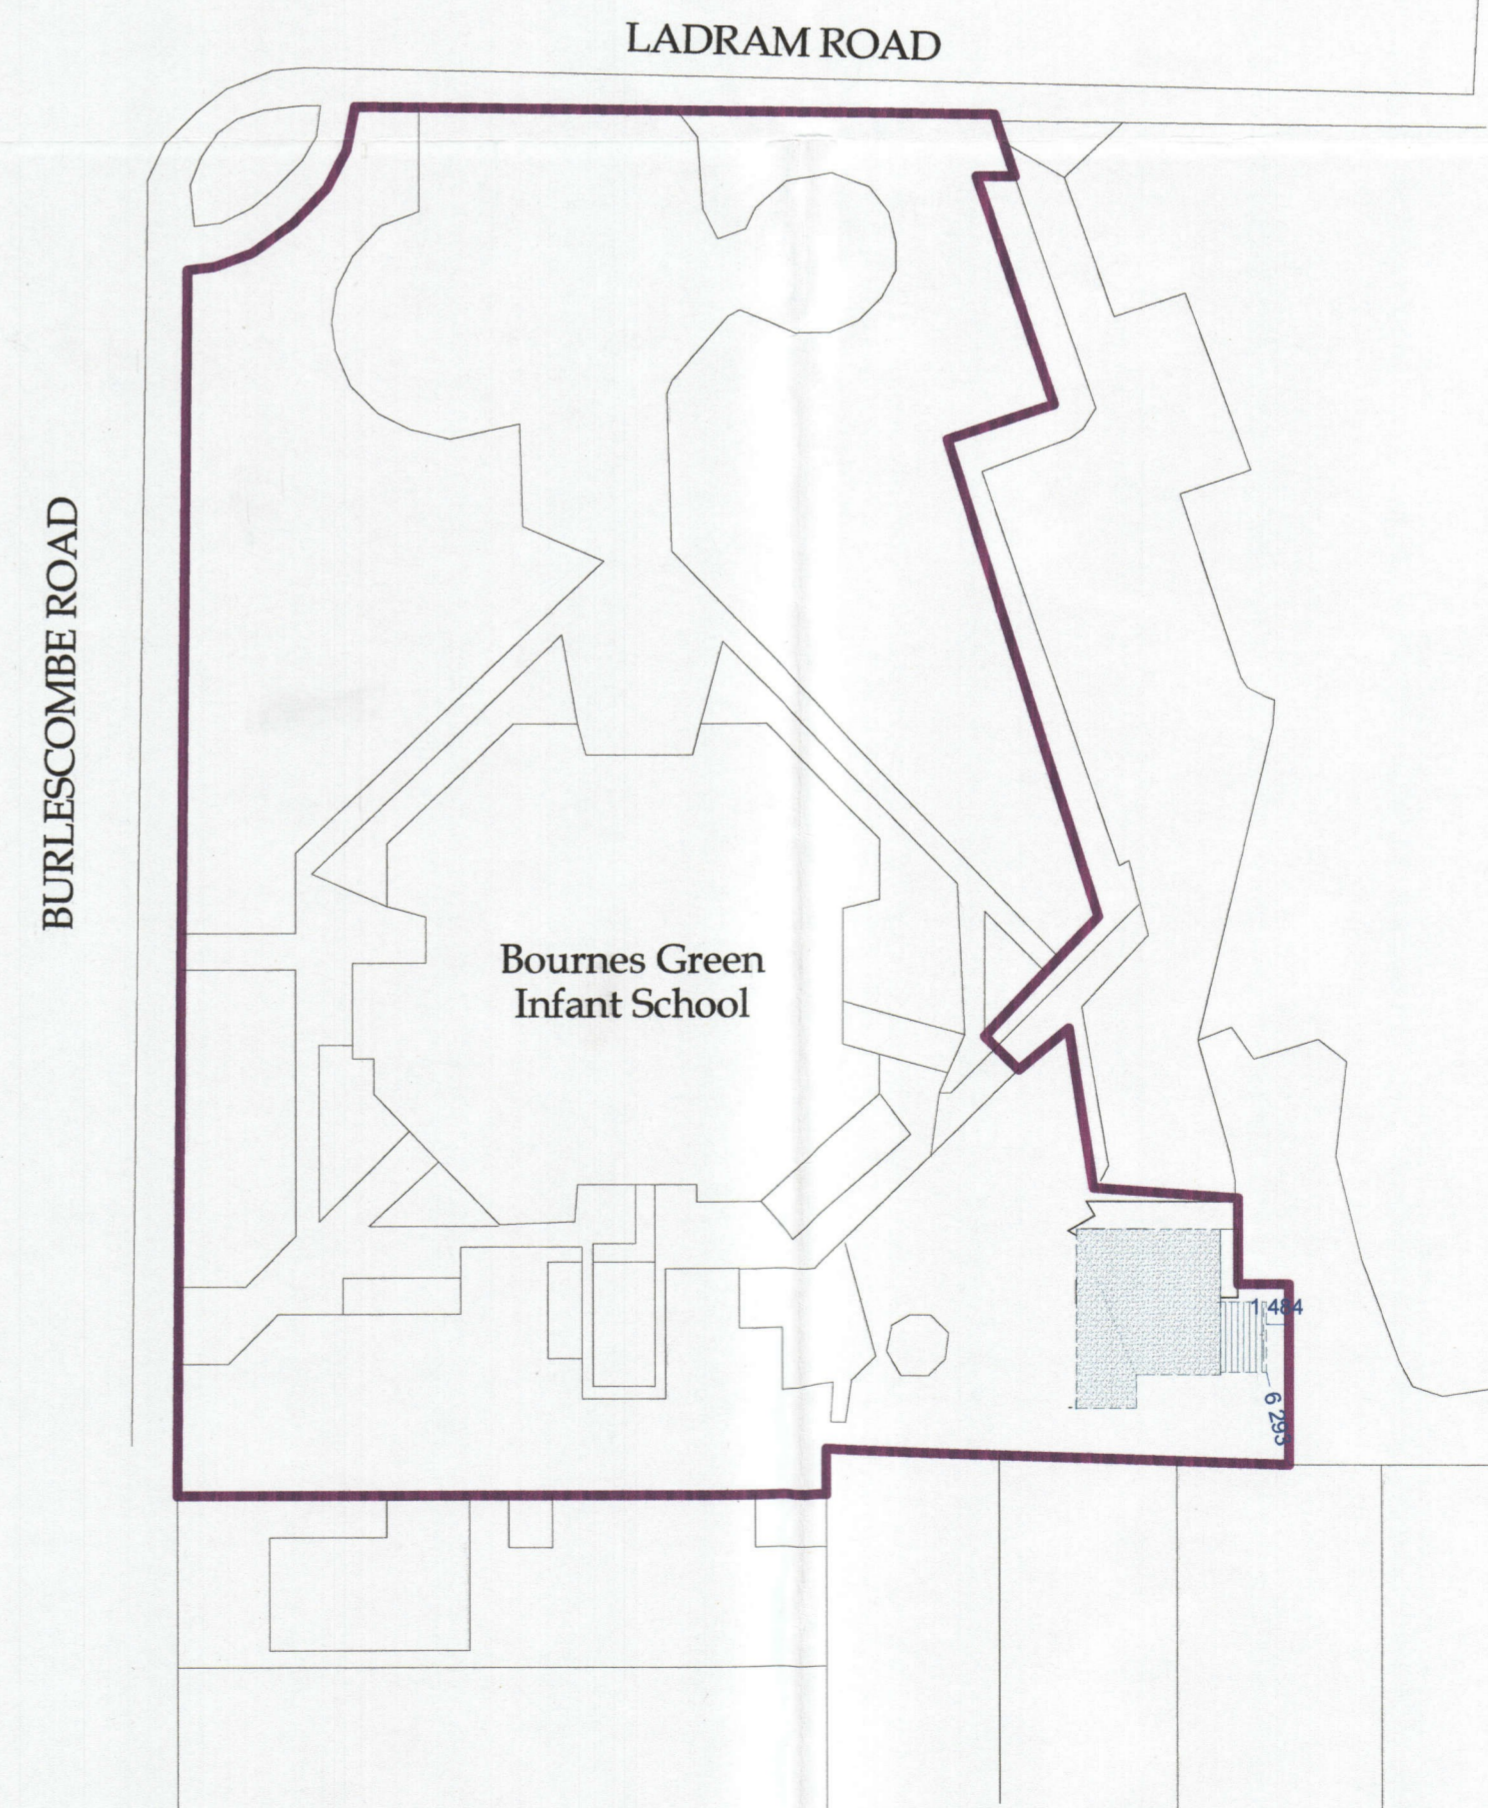


SITE & ROOF PLAN 1:500

NOTES

THIS DRAWING MAY NOT BE COPIED, REPRODUCED FOR ANY REASON WHATSOEVER WITHOUT WRITTEN PERMISSION FROM THE DRAUGHTSMAN. ALL DIMENSIONS SHOULD BE CHECKED ON SITE. ANY ERRORS SHOULD BE REPORTED TO THE DRAUGHTSMAN IMMEDIATELY.

SCALE 1:50 & 1:100

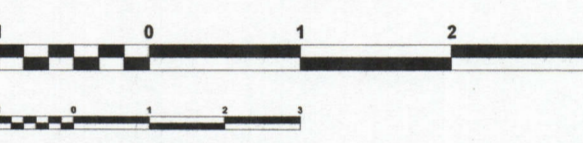

PROCESS
PLANNING PERMISSION

The Draughtsman
ARCHITECTURAL
E-MAIL: NICK@THEDRAUGHTSMAN.CO.UK
WEB: WWW.THEDRAUGHTSMAN.CO.UK

DRAWN BY
N. KENNEY
01702 295653

CLIENT
BOURNES GREEN
INFANT SCHOOL

SITE ADDRESS
BOURNES GREEN INFANT SCHOOL
BURLESCOMBE ROAD AND
BOURNES GREEN JUNIOR SCHOOL
LADRAM ROAD
SOUTHEND-ON-SEA SS1 3PS

DEVELOPMENT
PROPOSED
CONSERVATORY TO
AFTER SCHOOL CLUB
BUILDING.

DRAWING TITLE
EXISTING &
PROPOSED LAYOUT &
ELEVATIONS

SCALE SHEET A1 DATE
1:500, 1:50 02/10/2016
& 1:100

DWNG No REV
BG/NAK/01
JOB No 639

