


PROPOSED THIRD FLOOR PLAN
SCALE 1:200 @A1



PROPOSED SECOND FLOOR PLAN
SCALE 1:200 @A1



PROPOSED FIRST FLOOR PLAN
SCALE 1:200 @A1

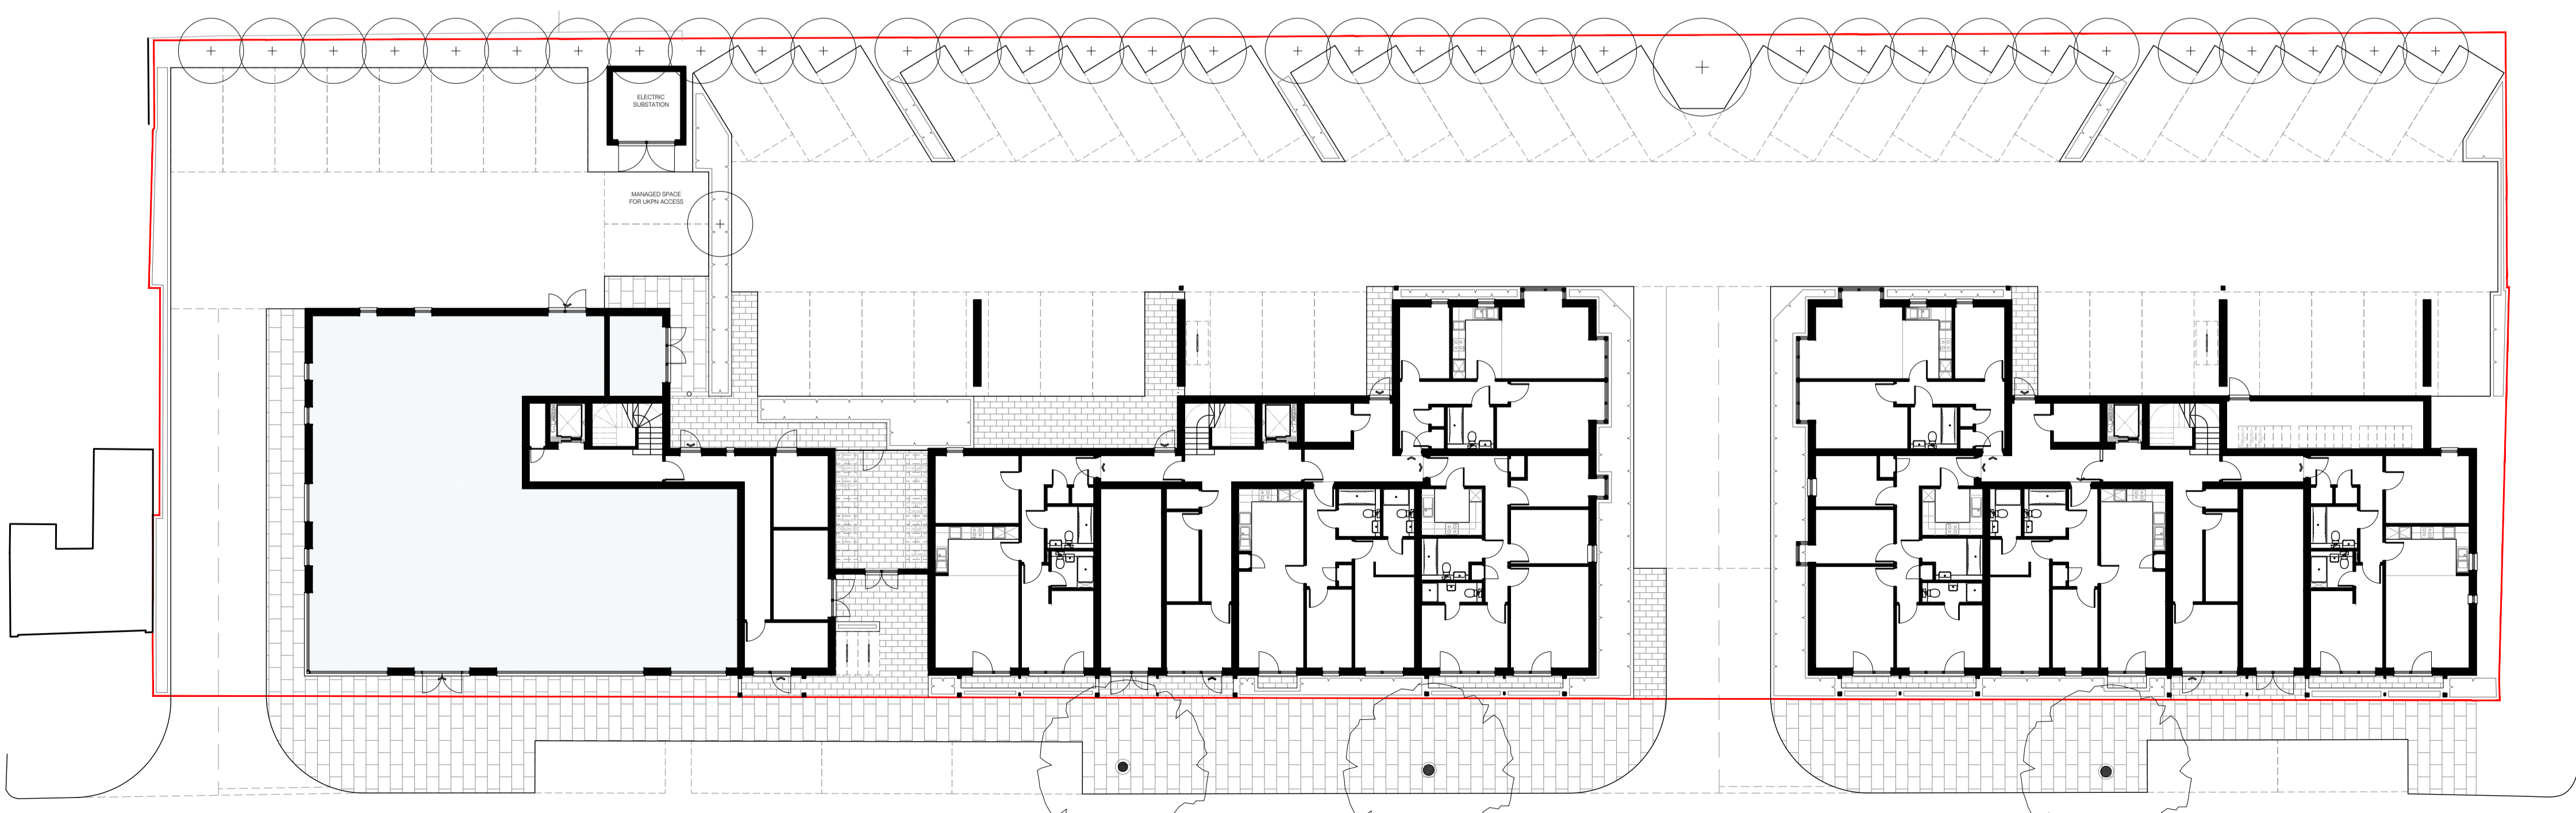

PROPOSED GROUND FLOOR PLAN
SCALE 1:200 @A1

PS	20/11/2016	ACCOMMODATION MIX AND SUBSTATION POSITION AMENDED	MEL
P2	01/07/2016	PLANNING ISSUE	MEL
P1	11/06/2016	PRELIMINARY ISSUE	DC
REV	DATE	AMENDMENT	DRAWN

PROJECT
MIXED-USE REDEVELOPMENT
 411-419 SUTTON ROAD,
 SOUTHEND-ON-SEA,
 ESSEX, SS2 5PH
 DRAWING TITLE
PROPOSED OVERVIEW FLOOR PLANS

CLIENT DOVE JEFFERY HOMES		
DRAWN DC	PROJECT NO. 16.563	DRAWING NO. 208
CHECKED	SCALE 1:200 @A1	DATE 11.JUNE.2016
		REVISION P3