


**EXG GRND FLOOR**  
SCALE 1:100




**EXG FIRST FLOOR**  
SCALE 1:100

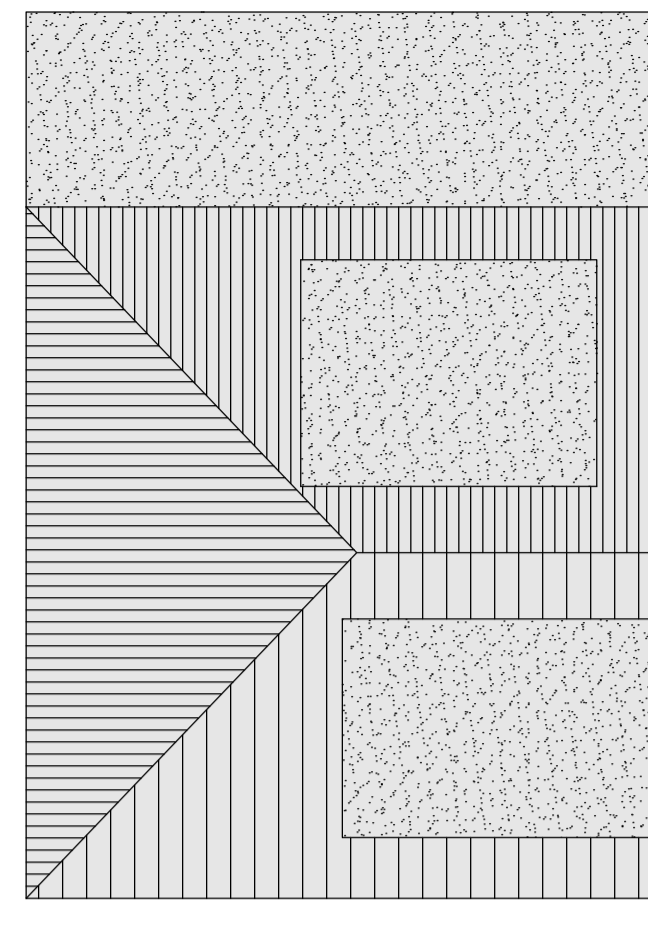

**EXG ROOF PLAN**  
SCALE 1:100




**EXG FRONT ELEV**  
SCALE 1:100

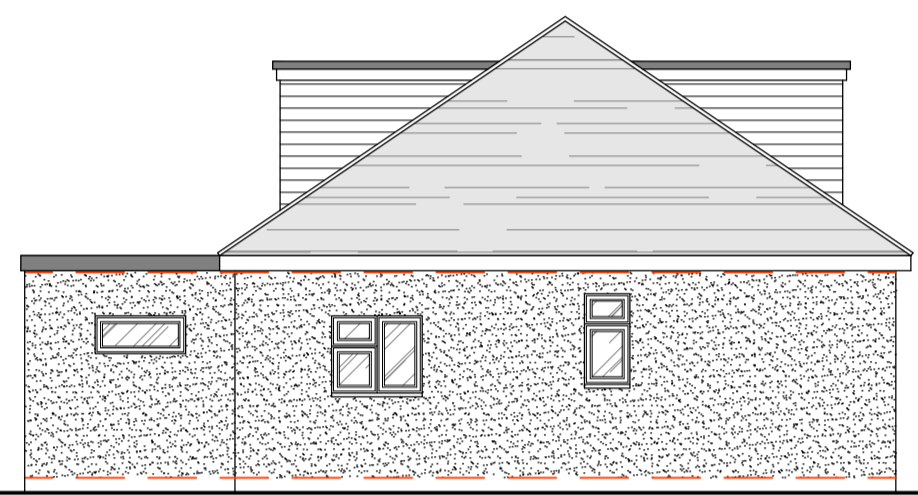


**EXG SIDE ELEV**  
SCALE 1:100




**EXG REAR ELEV**  
SCALE 1:100

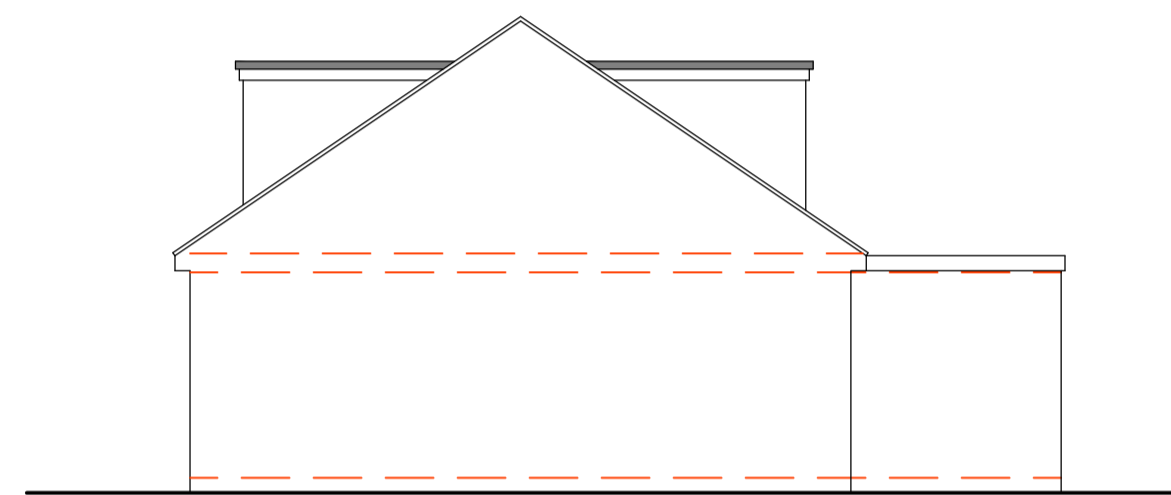


**EXG SIDE ELEV**  
SCALE 1:100

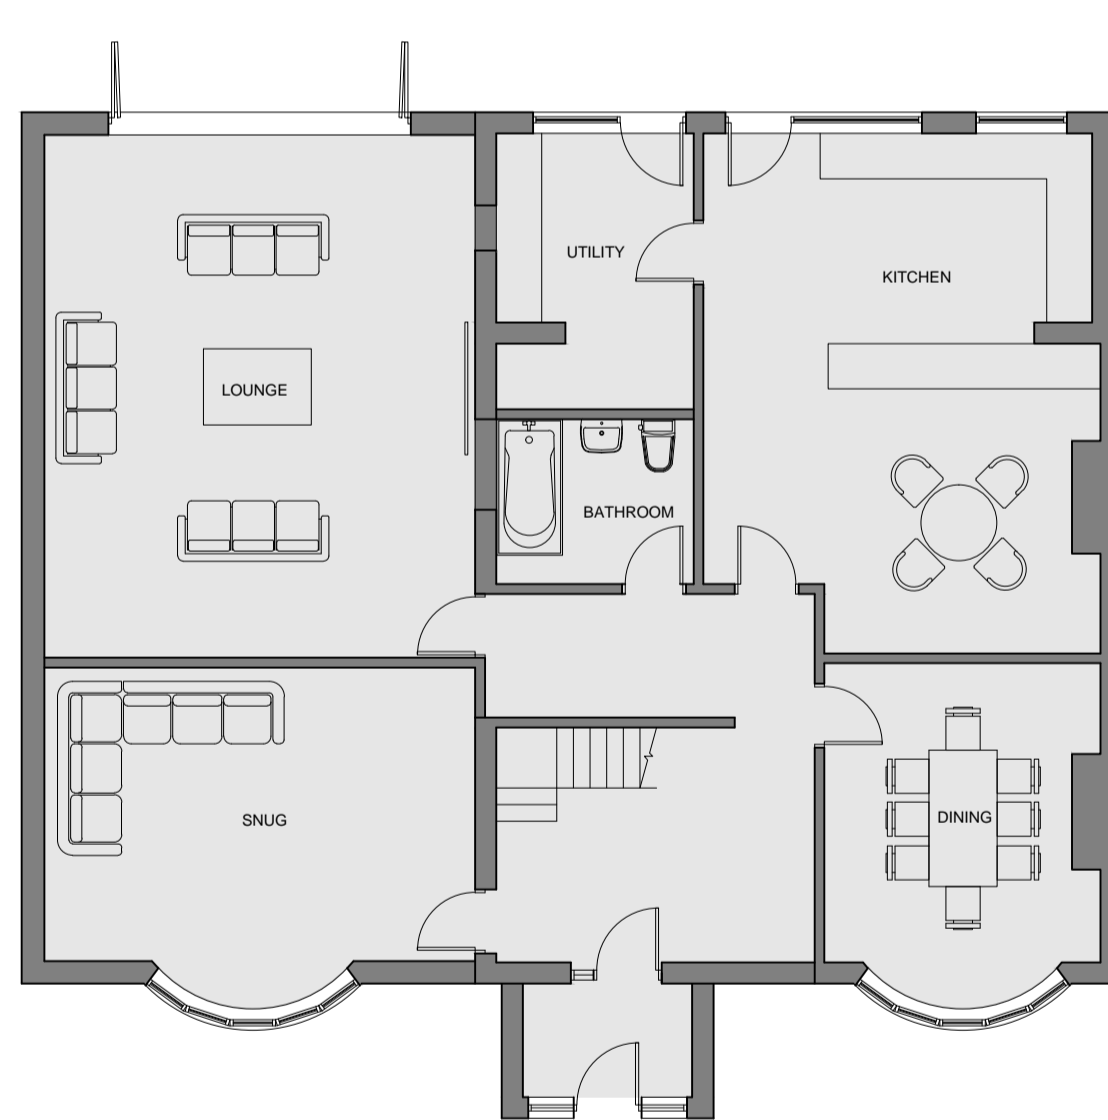

**PROP GRND FLOOR**  
SCALE 1:100

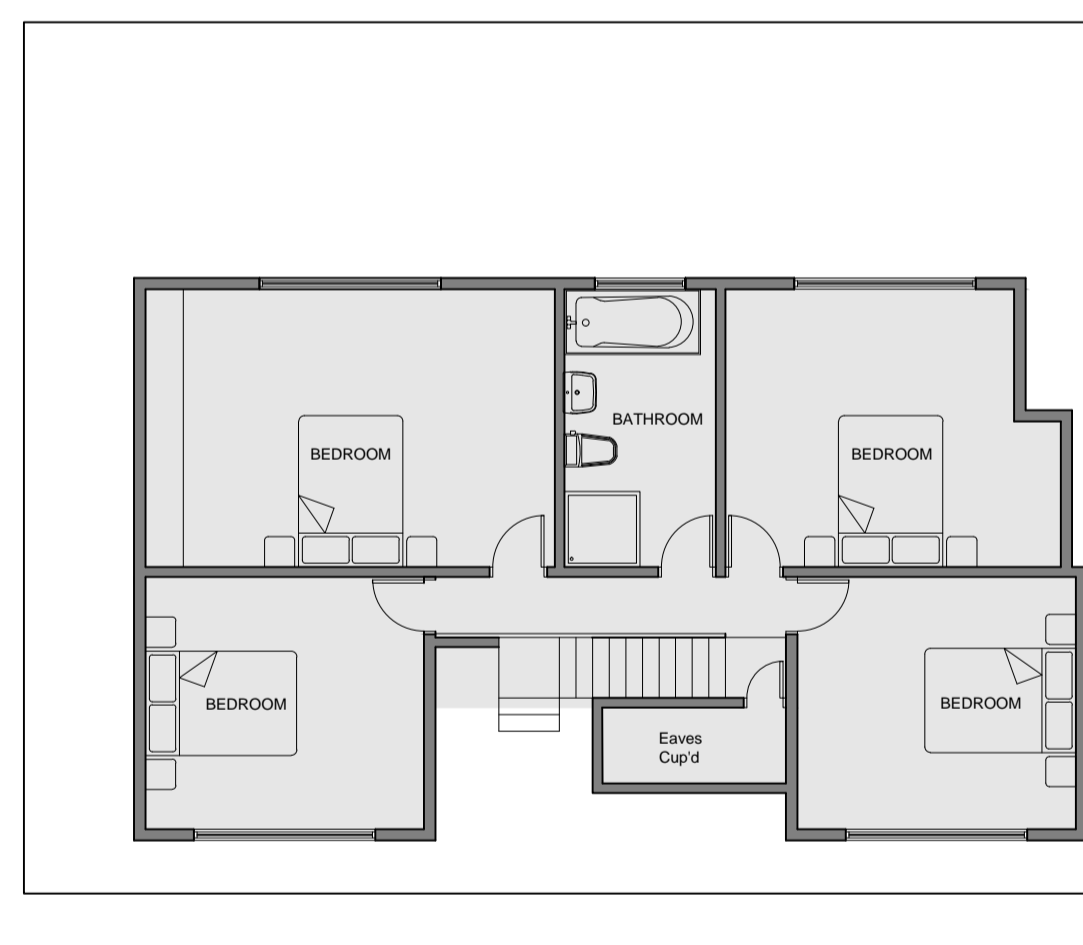


**PROP FIRST FLOOR**  
SCALE 1:100

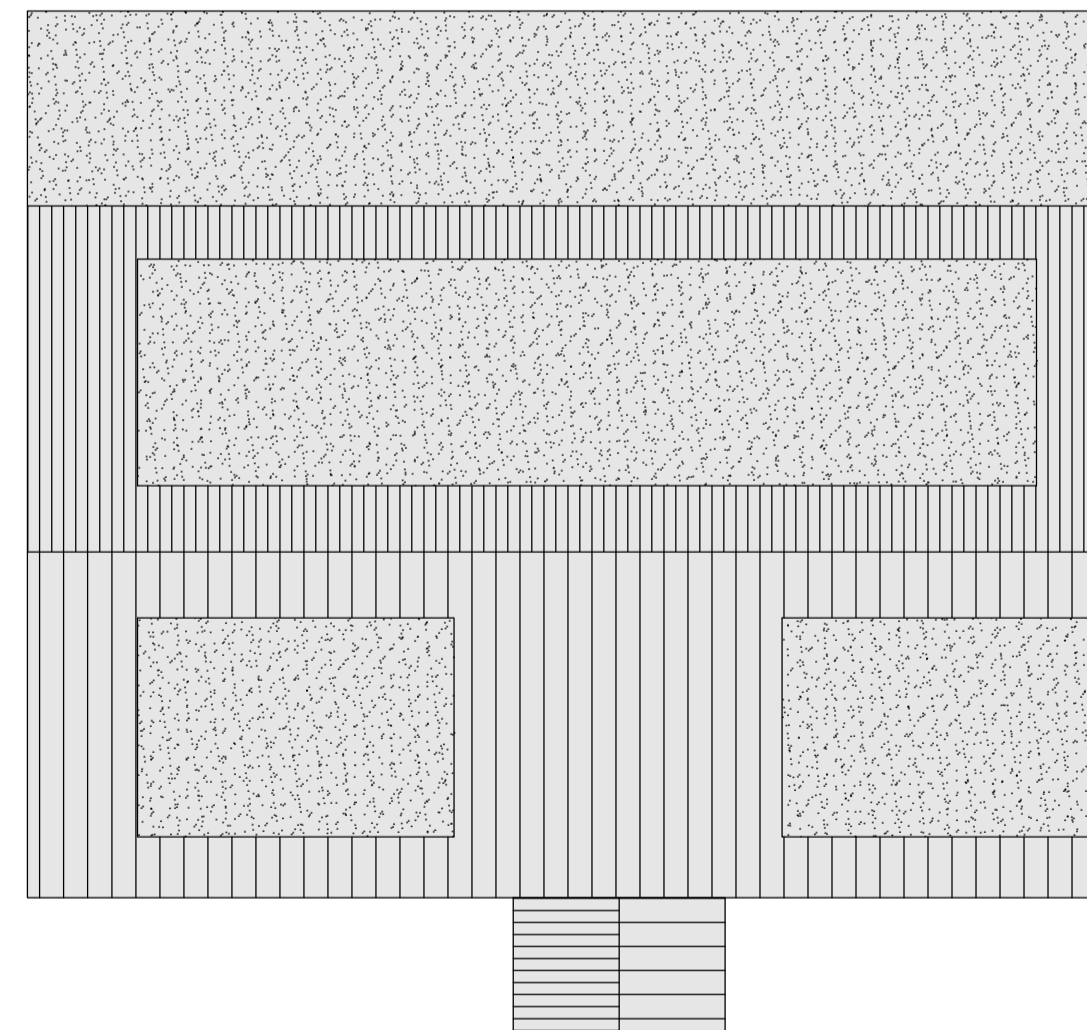

**PROP ROOF PLAN**  
SCALE 1:100




**PROP FRONT ELEV**  
SCALE 1:100

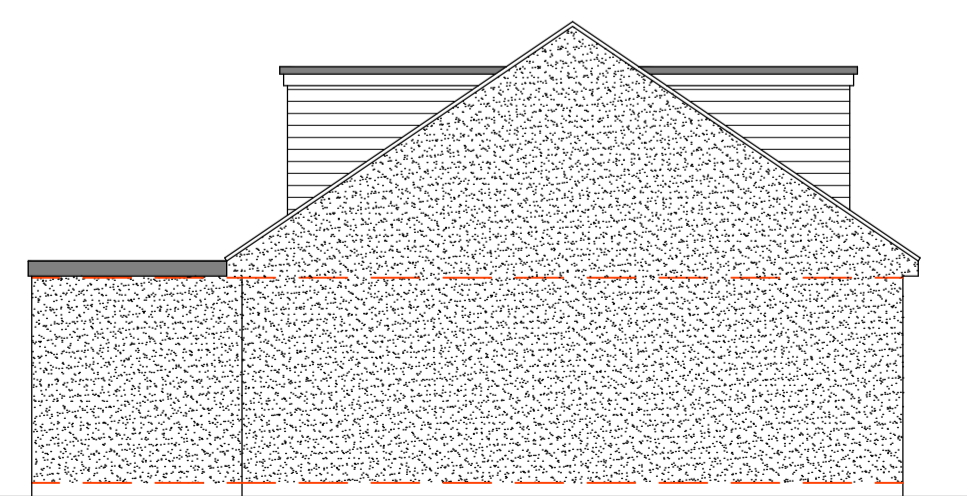

**PROP SIDE ELEV**  
SCALE 1:100



**PROP REAR ELEV**  
SCALE 1:100

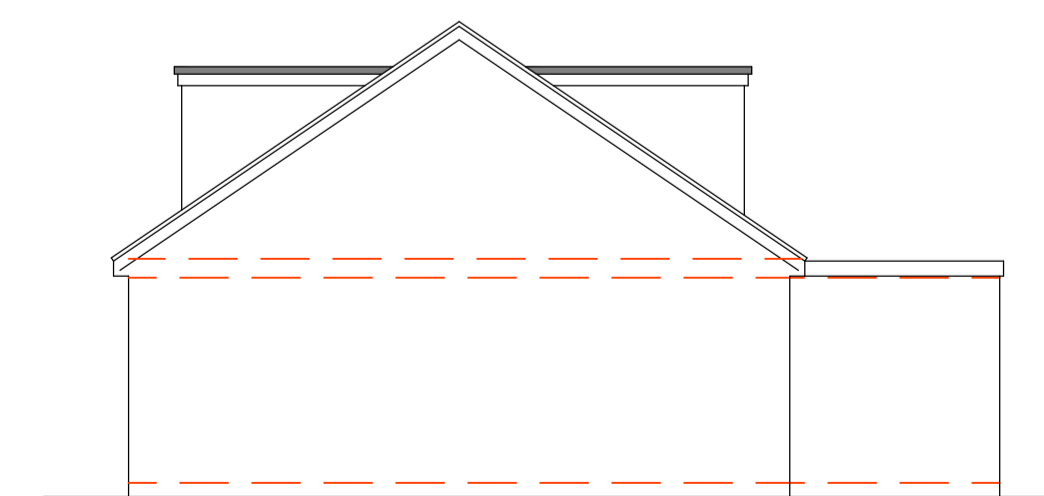

**PROP SIDE ELEV**  
SCALE 1:100

The contractor is to check and verify all building and site dimensions, levels, and sewer invert levels at connection points before work starts.  
 This drawing must be read with and checked against any structural or other specialist drawings provided.  
 Any discrepancies found on this drawing are to be notified to STONE ME! DESIGN LTD prior to commencement of work.  
 The contractor is to comply in all respects with the current Building Regulations whether or not specifically stated on these drawings.  
 This drawing is not intended to show details of foundations or ground conditions. Each area of ground relied upon to support the structure depicted must be investigated by the contractor and suitable methods of foundations provided.  
 This drawing is to be read in conjunction with all other standard STONE ME! DESIGN LTD specifications and documentation.  
 STONE ME! DESIGN LTD reserves the right to withdraw any drawings from any applications or third parties should disputes arise between the client and STONE ME! DESIGN LTD.  
 This drawing remains the copyright of STONE ME! DESIGN LTD and cannot be reproduced without prior permission.

REV: | DATE: | AMENDMENT:



The Studio, 8 The Canters, Thundersley, Benfleet, Essex, SS7 3DJ  
 Tel: 01702 555411 / Fax: 01702 555411  
 E: info@stoneme.com W: www.stoneme.com

Client: M PARSONS  
 Project: 54 GLENBERVIE DRIVE LEIGH ON SEA SS9 3JT

Drawing: EXISTING & PROPOSED PLANS

Issue:	Client	Pre-App	Planning	B.Cont	As Built	Other

Date: 07.09.2016 Scale: 1:100 @ A1

Project No.: 1658 Drawing No.: 01

54 GLENBERVIE DRIVE, LEIGH-ON-SEA, ESSEX, SS9 3JT

