



① Ground Floor - Existing (Public House)
1 : 100

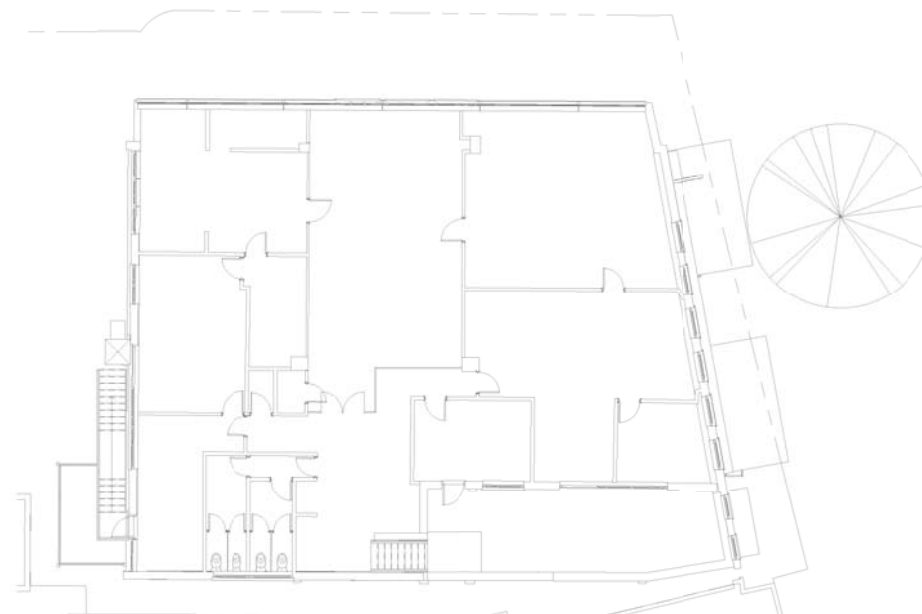

② First Floor - Existing (Offices)
1 : 100

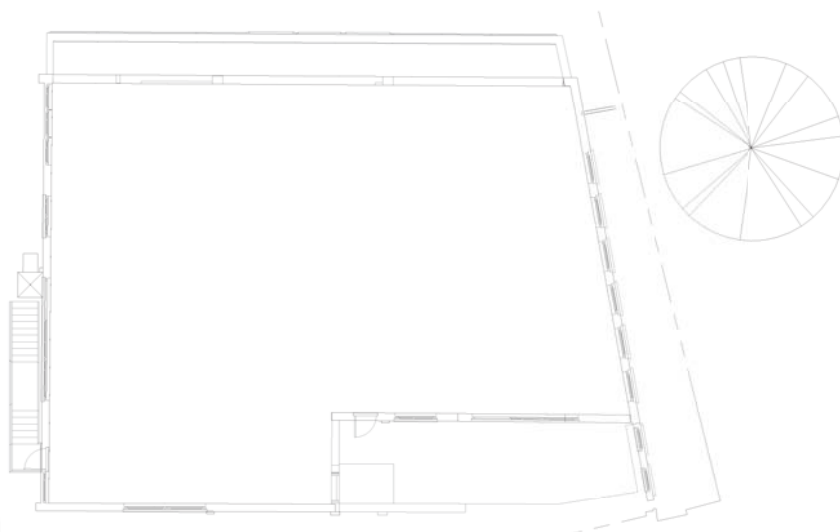

③ Roof Plan - Existing
1 : 100

No.	Revised	Date	Description

Contractor to check dimensions of all listed drawings and to verify the included measurements of any discrepancy. DO NOT SCALE. Sign and date in the heading name.

bga
bga architects
10-12 Rectory Grove, High Street, Essex, SSO 1 2JG
Tel: 01702 471007 Fax: 01702 478841
Email: info@bga-architects.com Web: www.bga-architects.com

Client
Stronghold Estates Ltd

Project Description
57/59 Elm Road
Leigh on Sea
Essex

Drawing Title
Existing Floor Plans

Project No. 14-133C	Draw No. 1-001
Date 10/13/14	Drawn By PH
Scale 1:100	Checked By RM

TOWN PLANNING