


No color scheme assigned to view

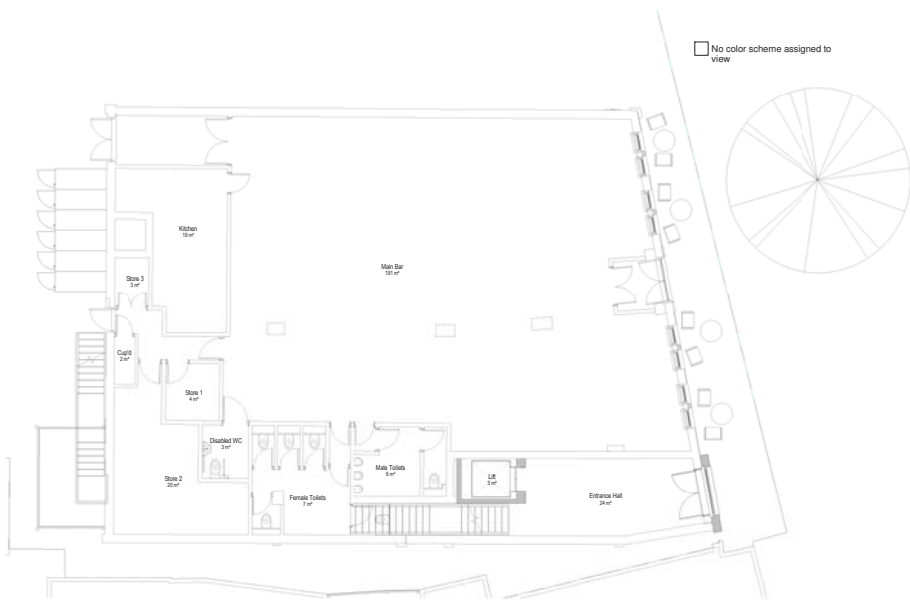

1 Ground Floor - Proposed  
1 : 100

### Room Legend

- Communal
- Kitchen
- Lift
- Office
- Toilet



2 First Floor - Proposed  
1 : 100

No color scheme assigned to view



3 Second Floor - Proposed  
1 : 100

No color scheme assigned to view



4 Third Floor - Proposed  
1 : 100

Rev	By/Date	Description

Contractor shall check dimensions of all issued drawings and to verify the finished construction of any discrepancy. DO NOT SCALE. Sign and date in the working copies. 50% PROVISIONAL

**bga**  
bga architects  
bga architects  
10-12 Victoria Grove, High St, Essex, Saffron Walden, Essex  
Tel: 01792 417507 Fax: 01792 478941  
www.bgaarchitects.com www.bgaarchitects.com

Client: Stronghold Estates Ltd

Project Description: 57/59 Elm Road, Leigh-on-Sea, Essex

Drawing Title: Proposed Floor Plans

Project No.: 14-139C	Draw No.: 1-002
Date: 10/13/14	Client Ref: PH RM
Scale: 1:100	Revision: A

TOWN PLANNING