



EXISTING GROUND FLOOR PLAN

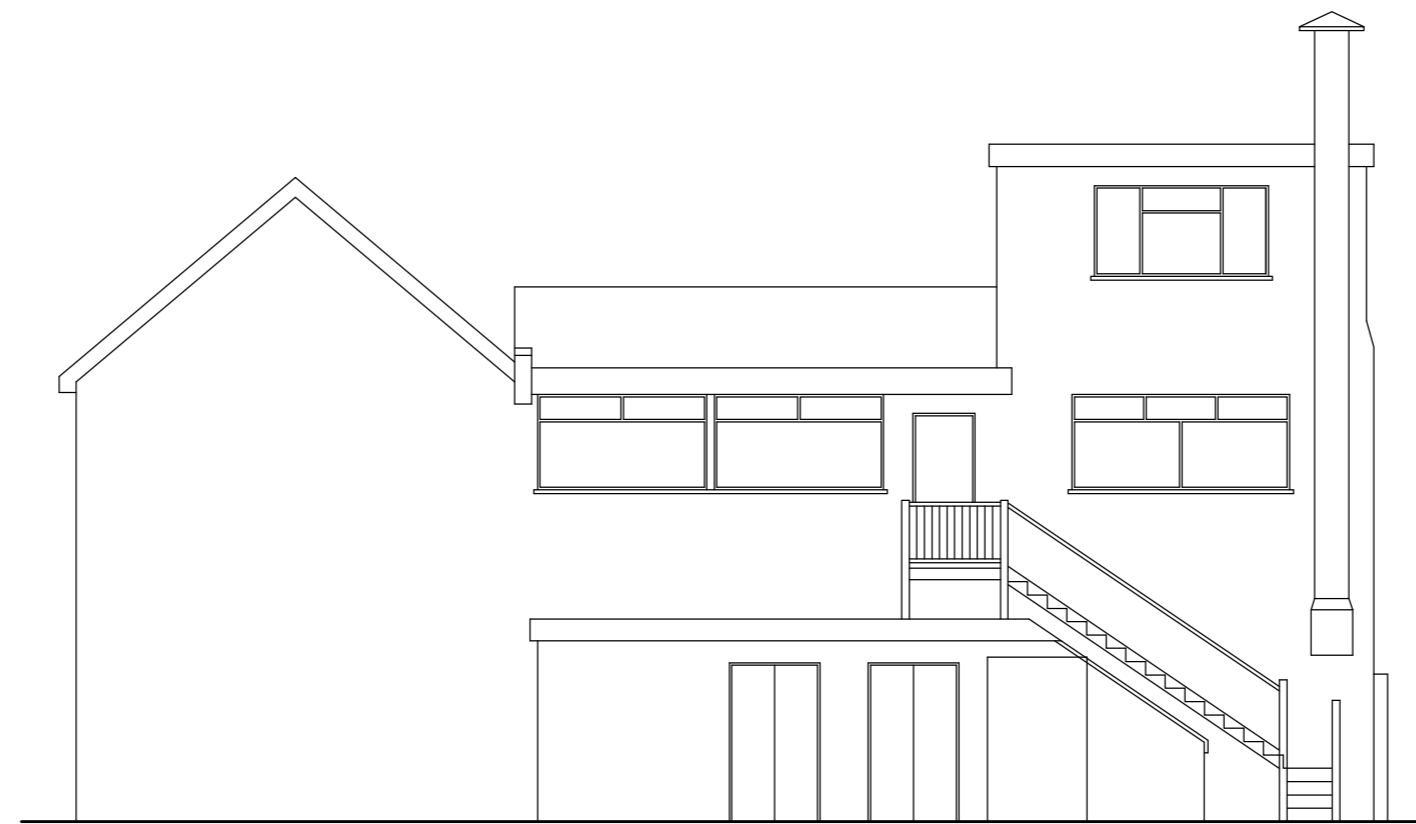

EXISTING REAR ELEVATION

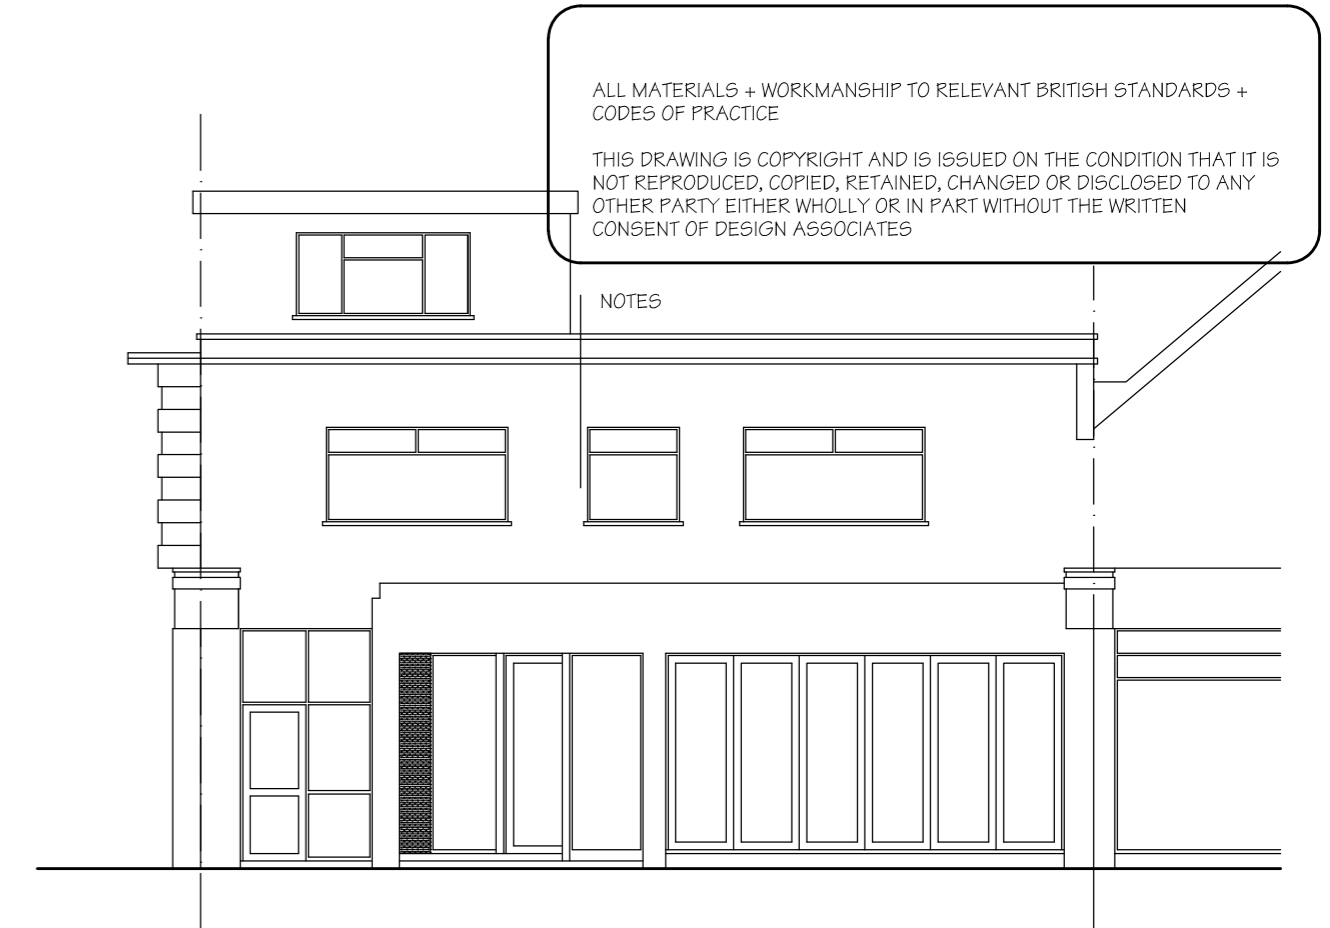


EXISTING FRONT FRONT ELEVATION


ALL MATERIALS + WORKMANSHIP TO RELEVANT BRITISH STANDARDS + CODES OF PRACTICE

THIS DRAWING IS COPYRIGHT AND IS ISSUED ON THE CONDITION THAT IT IS NOT REPRODUCED, COPIED, RETAINED, CHANGED OR DISCLOSED TO ANY OTHER PARTY EITHER WHOLLY OR IN PART WITHOUT THE WRITTEN CONSENT OF DESIGN ASSOCIATES


NOTES

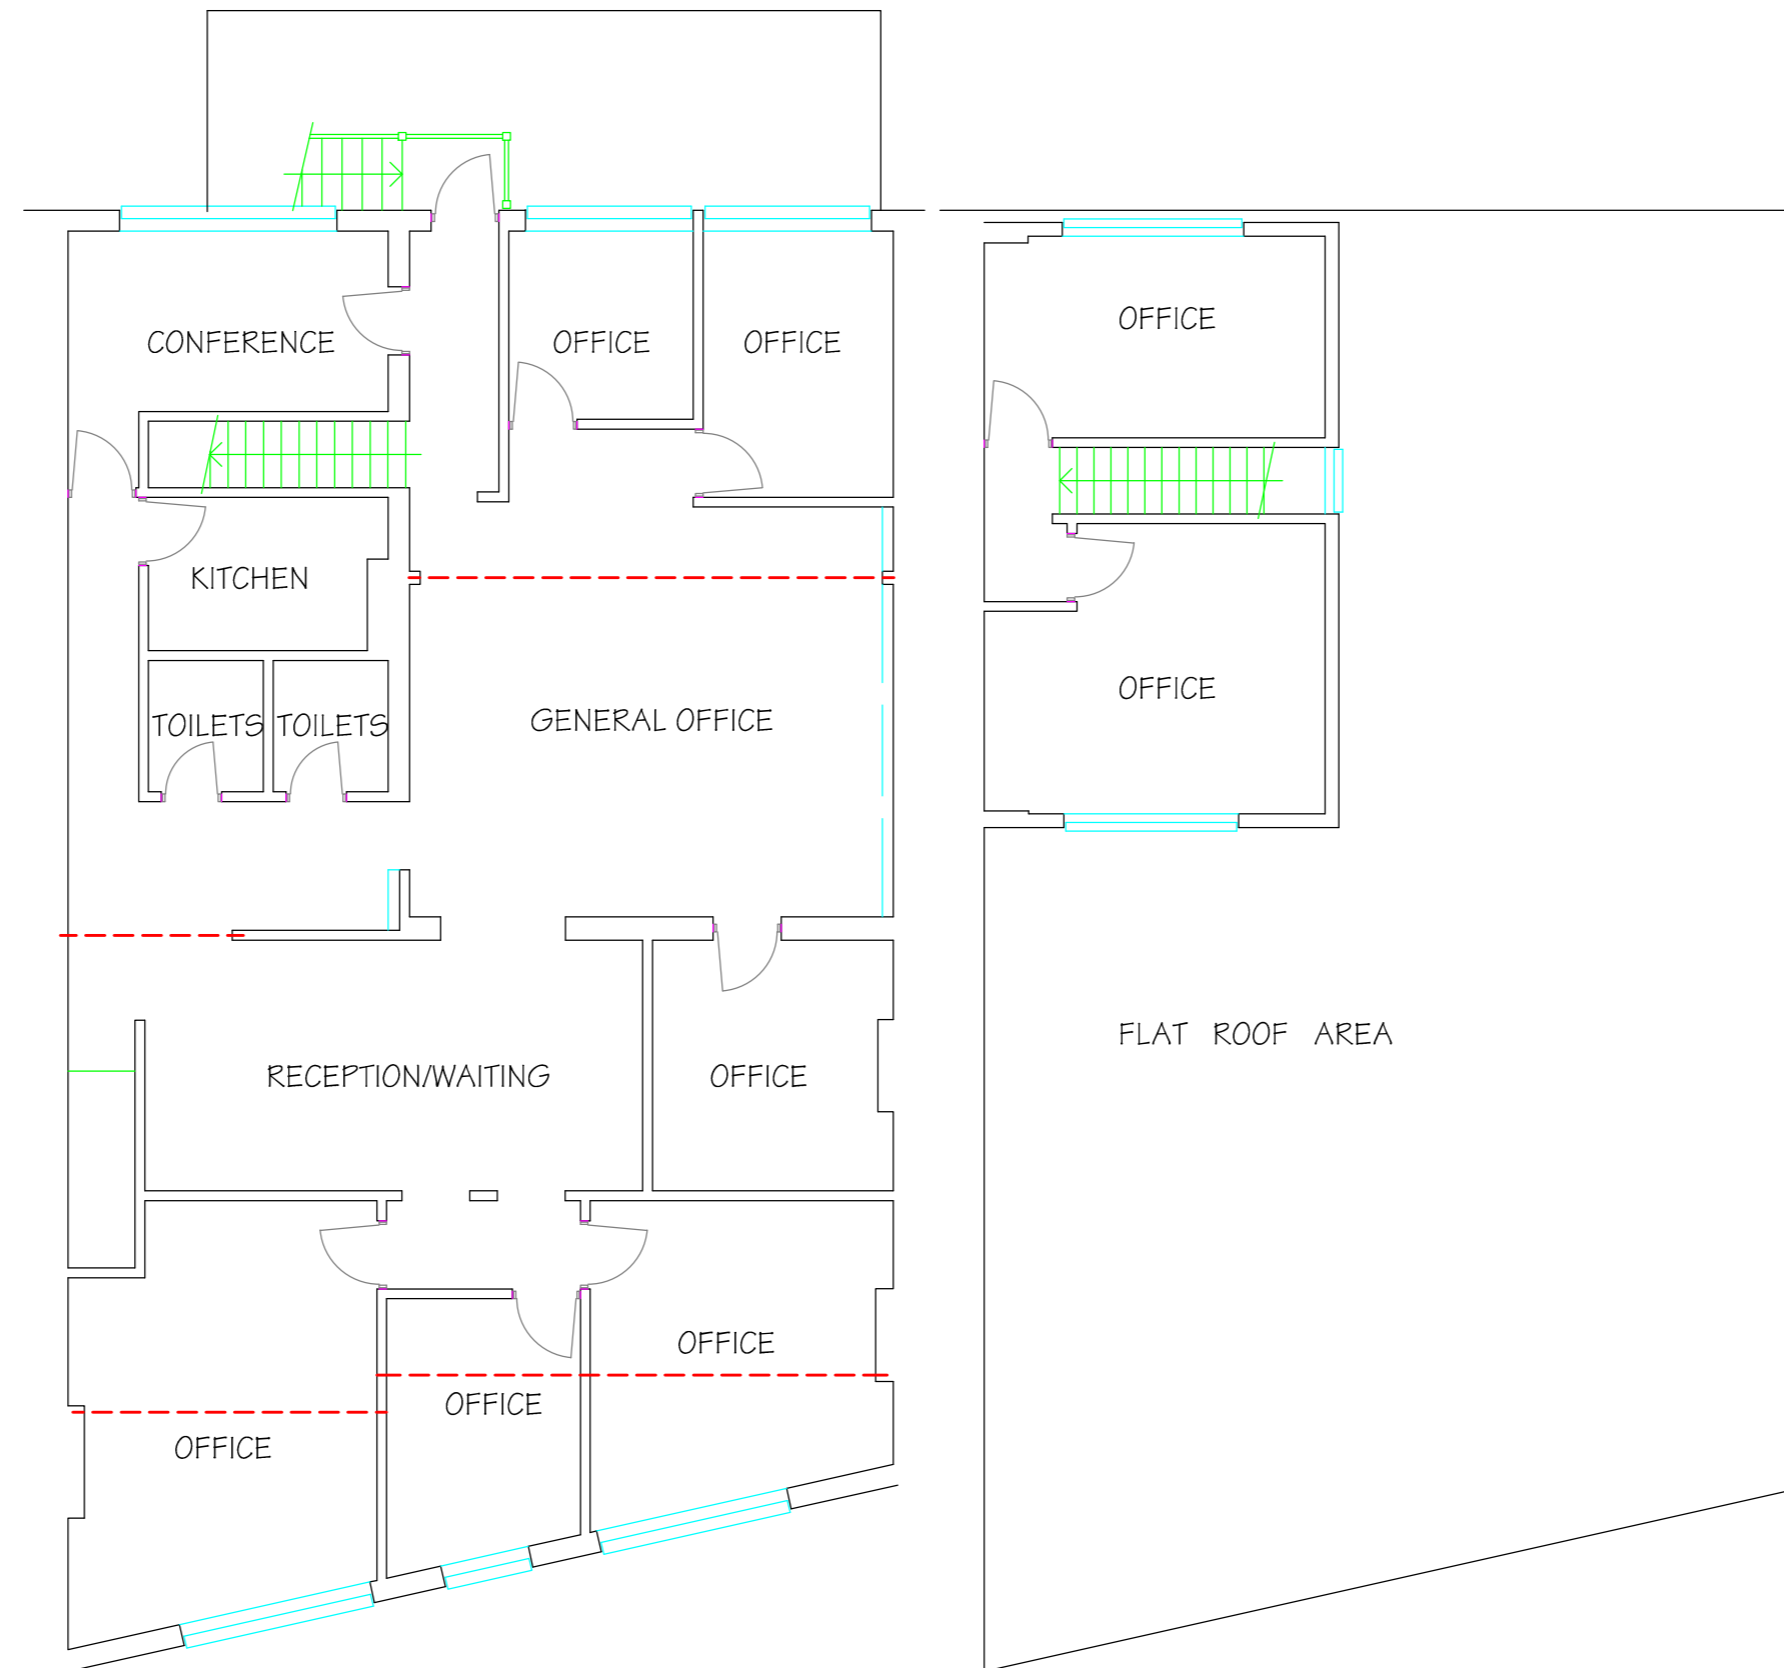

EXISTING FIRST FLOOR PLAN

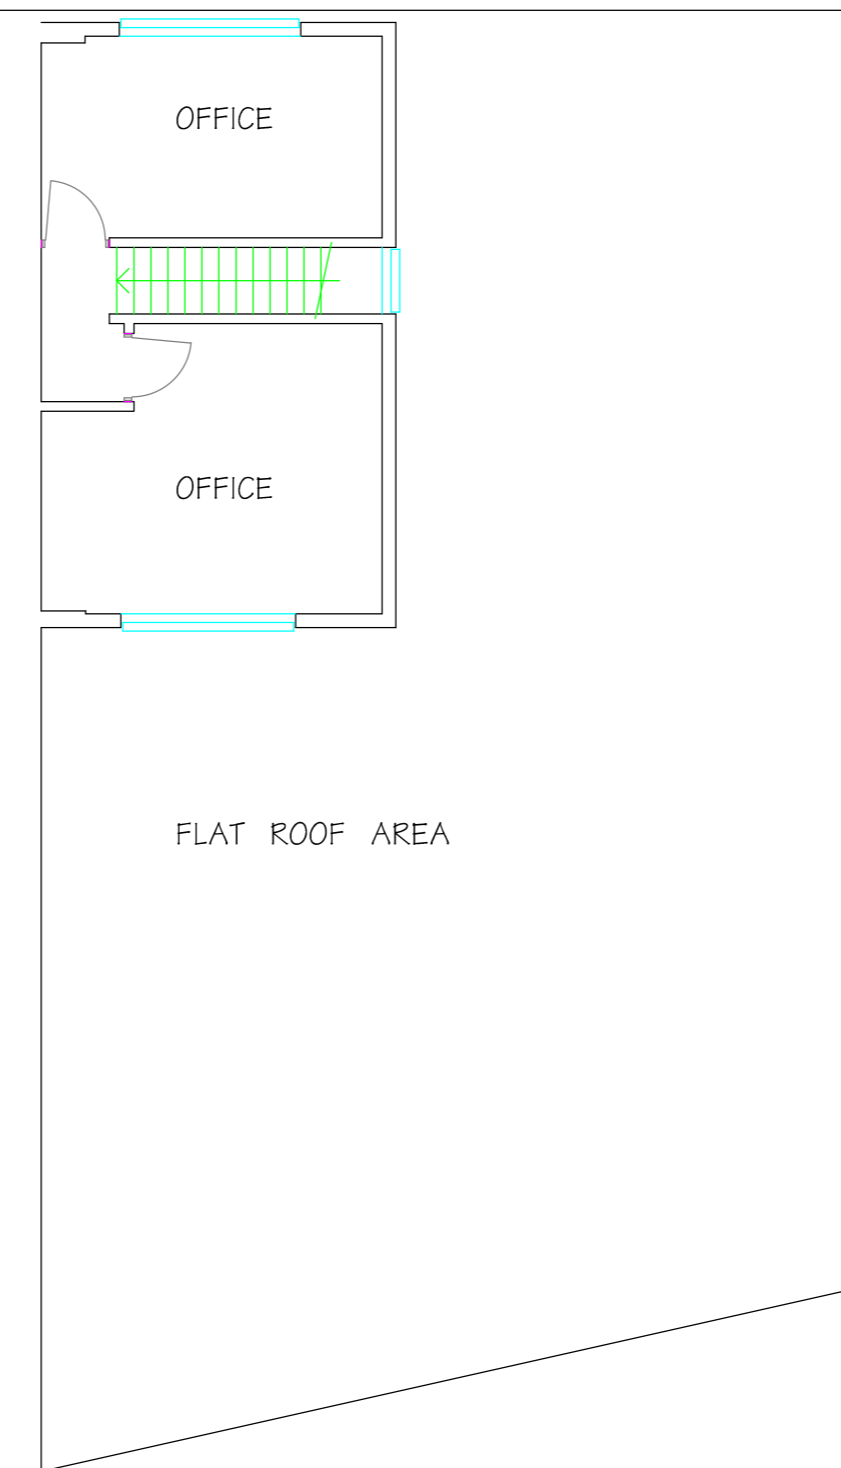

EXISTING SECOND FLOOR PLAN

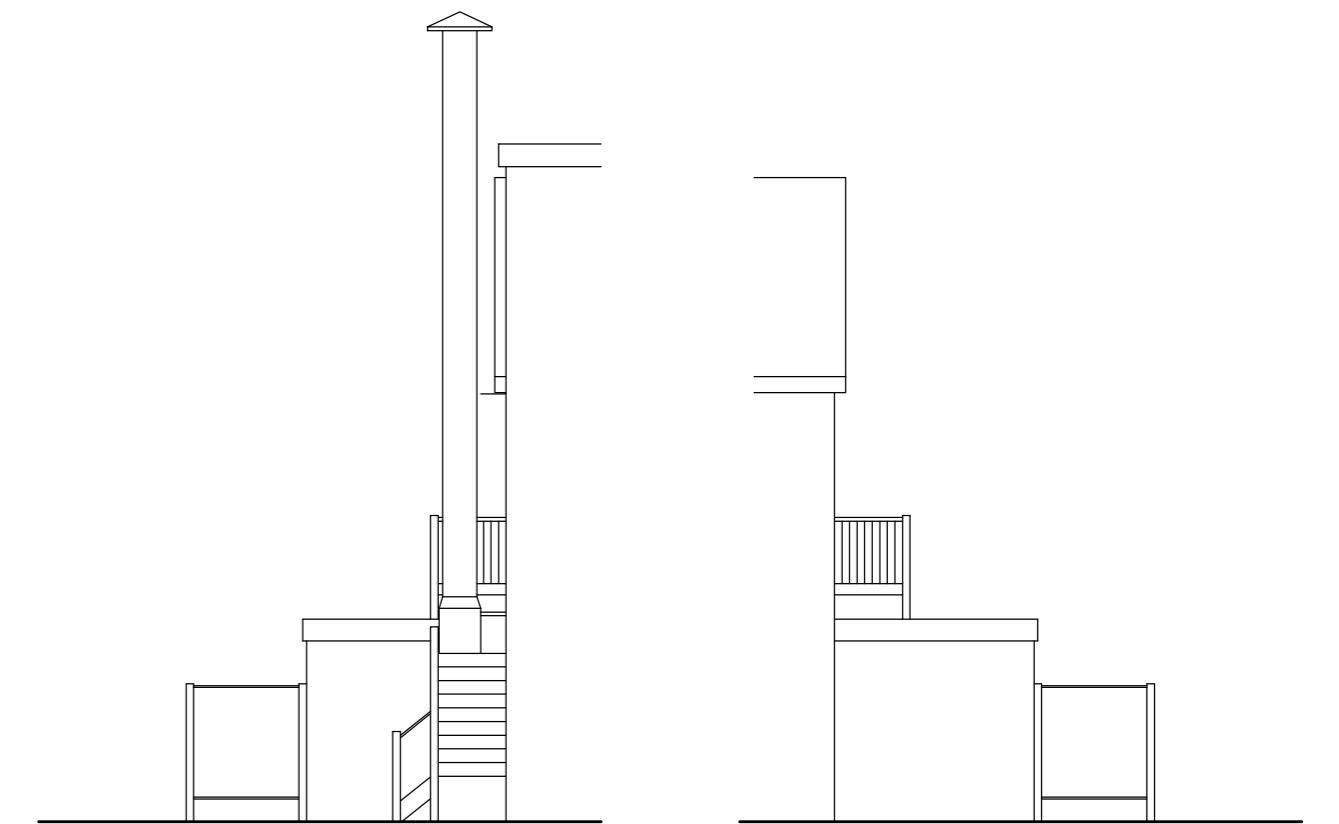

PART SIDE ELEVATION - WEST

PART SIDE ELEVATION - EAST

REV	DATE	DESCRIPTION
B	AUG 2016	FRONT WINDOWS ADJUSTED
A	JUN 2016	UPPER FLOORS ADDED

149 LEIGH ROAD LEIGH ON SEA
 THE VINE
 PROJECT
 TITLE
 PLANS AND ELEVATIONS AS EXISTING

JOB NUMBER	DRAWING NUMBER	REVISION	DATE	SCALE
91258	01	B	17/11/2015	1/100

Design Associates
 ARCHITECTURAL DESIGN - SPACE PLANNING - PROJECT MANAGEMENT
 92 LONDON ROAD - SOUTHEND ON SEA - ESSEX - SS1 1PG
 PHONE - 01702 392302
 EMAIL - tonymerry@aol.com