

Do not scale from this drawing. All information shown is to be checked on site for accuracy and fit. Any discrepancies or omissions to be reported to Arcady Architects immediately.




FRONT ELEVATION (View from Alexandra Street)  
Scale 1:100




SIDE ELEVATION ( View from  
Market Place)





REAR ELEVATION (View from Market Place)

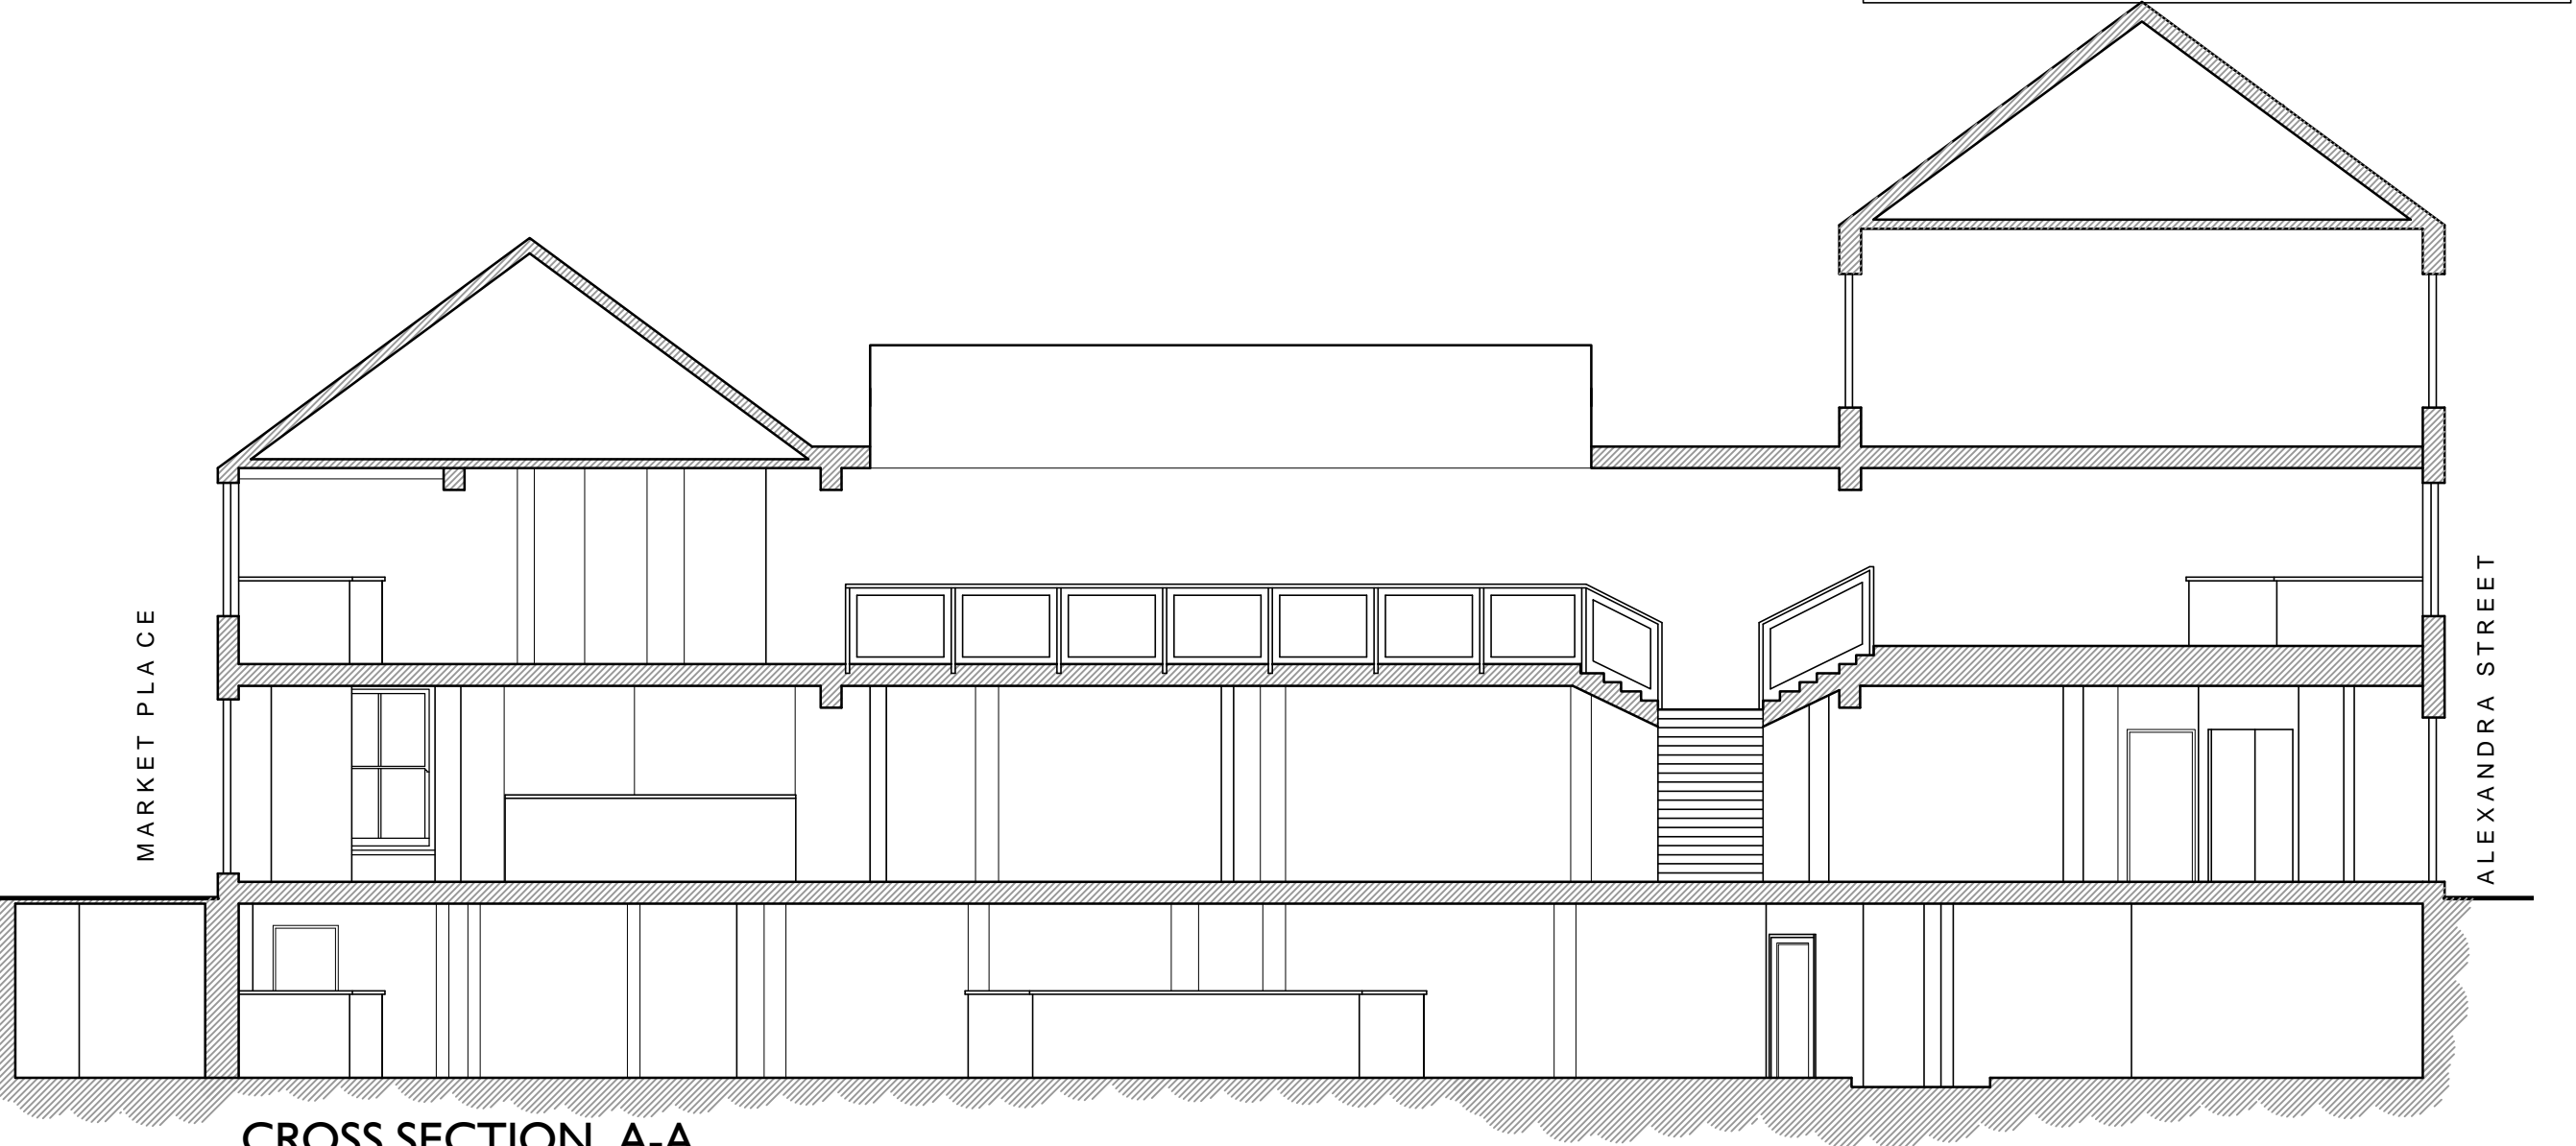


CROSS SECTION A-A

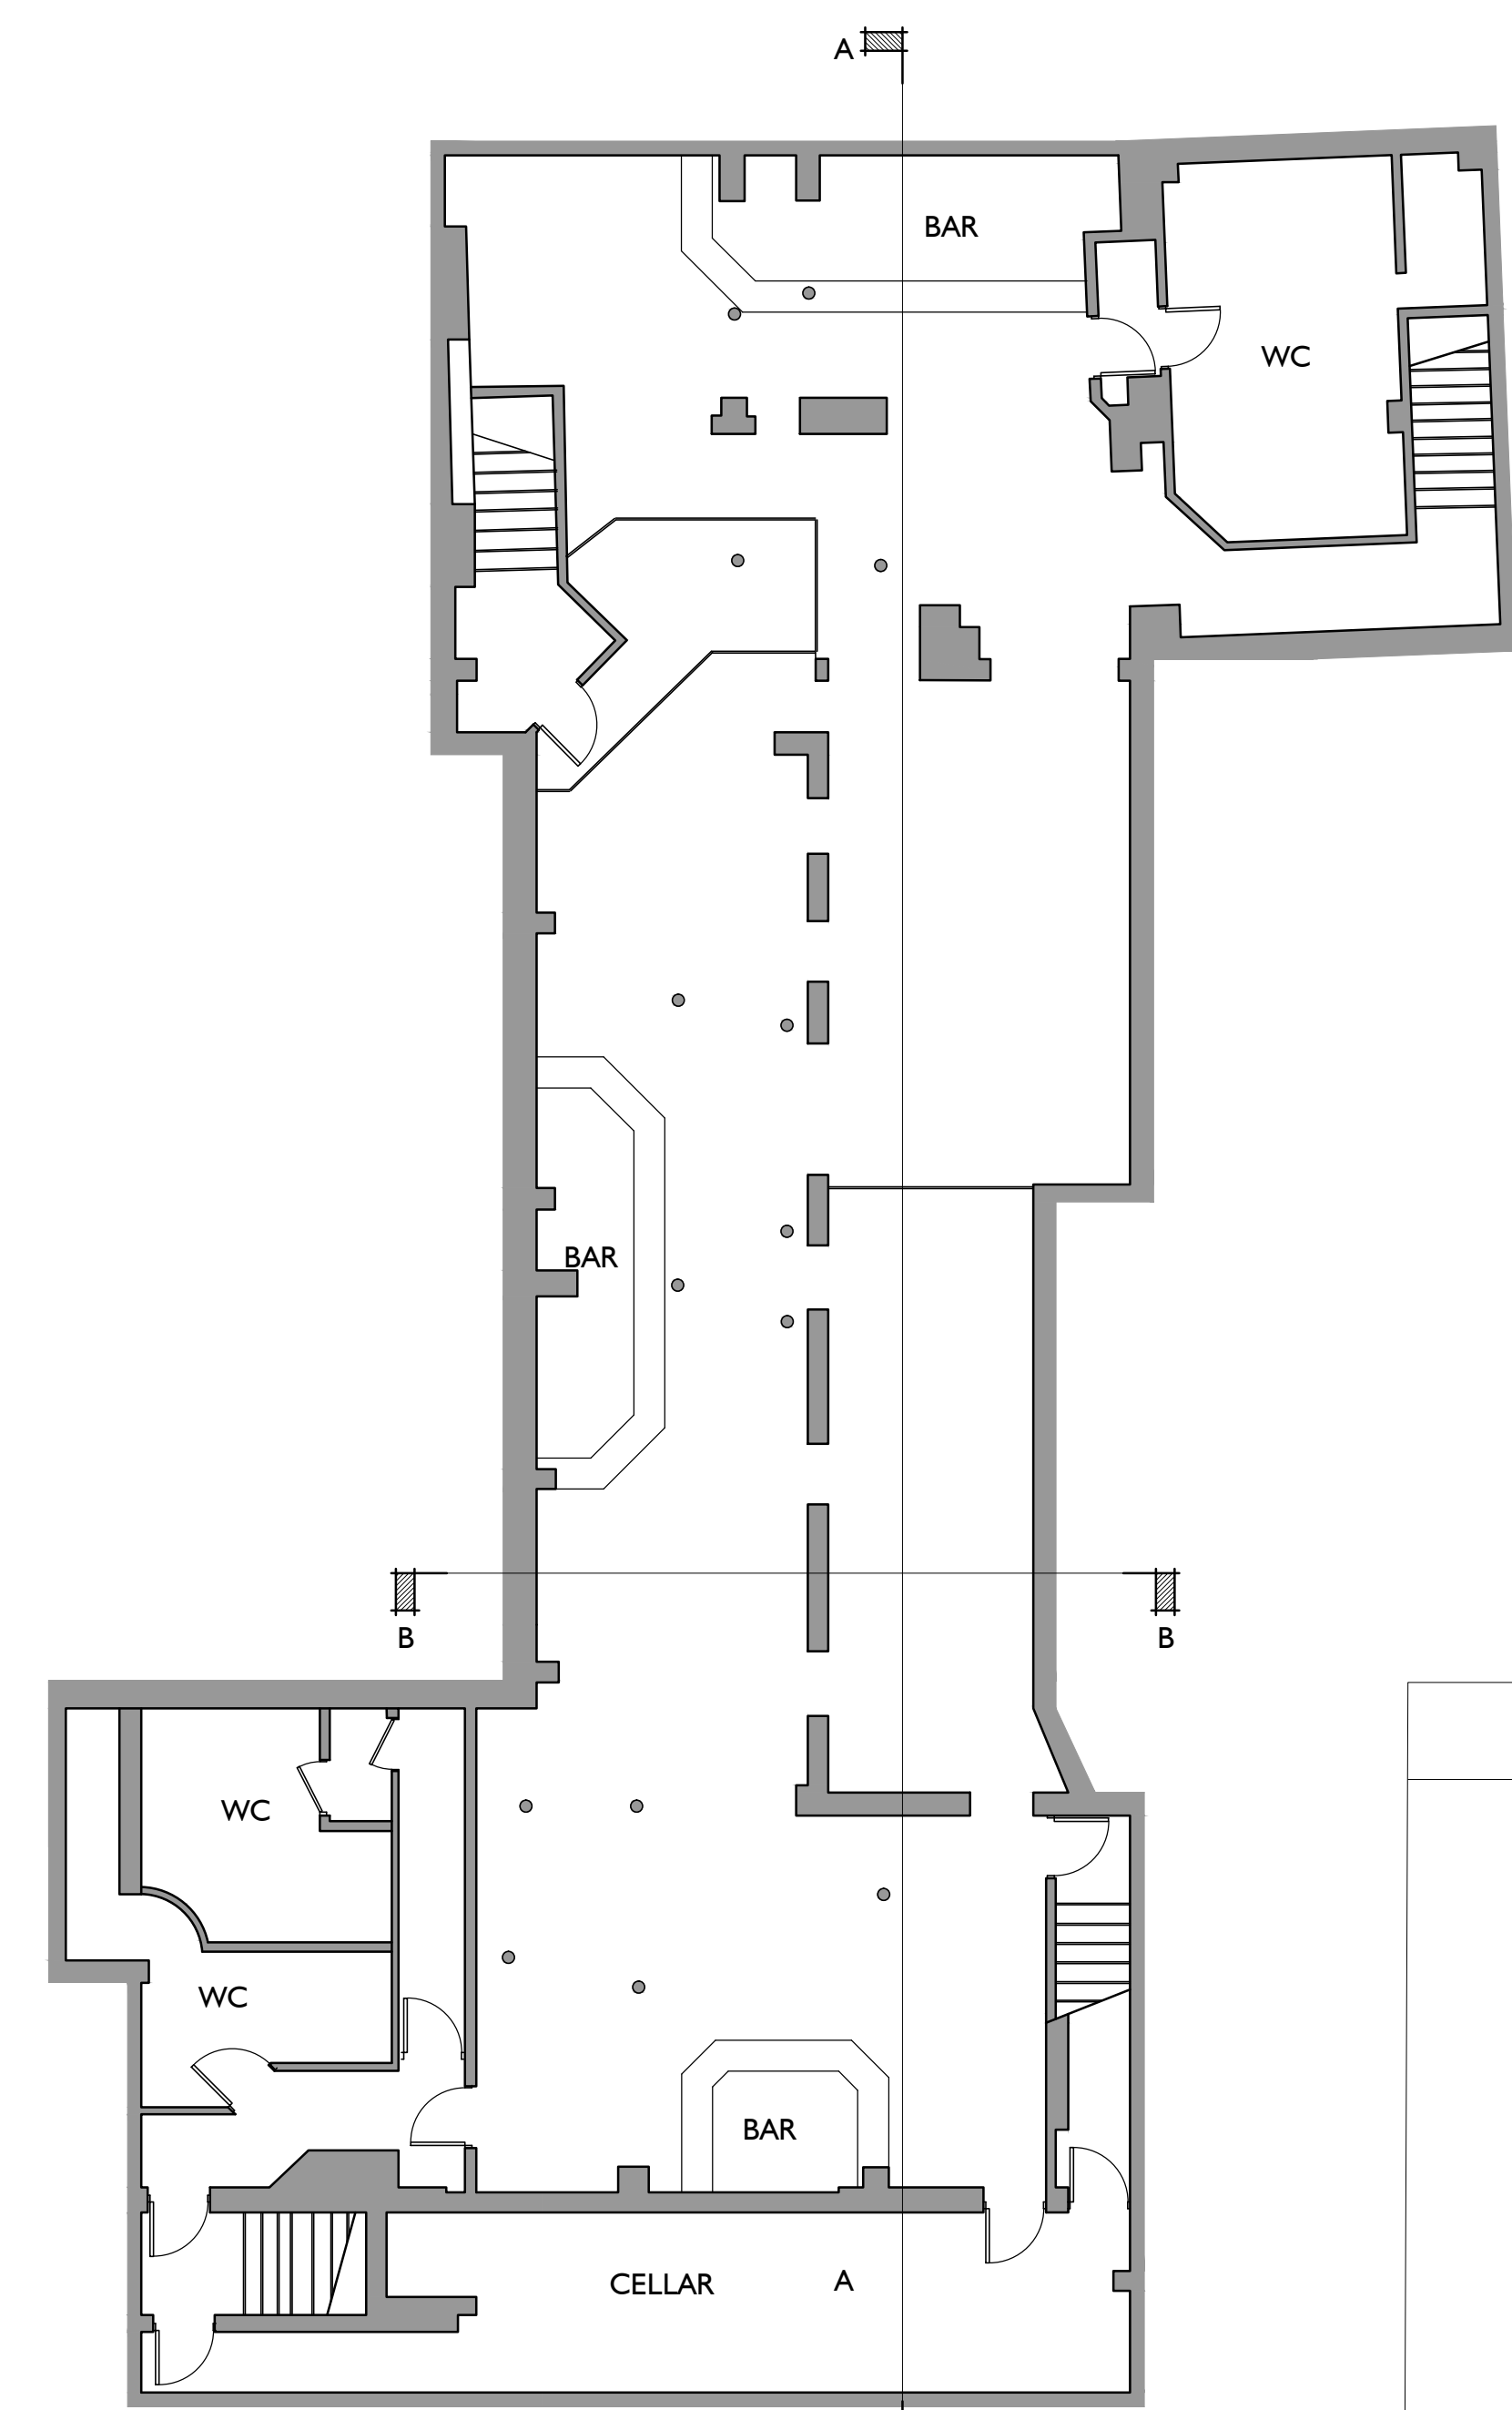


BASEMENT FLOOR PLAN  
Scale 1:100

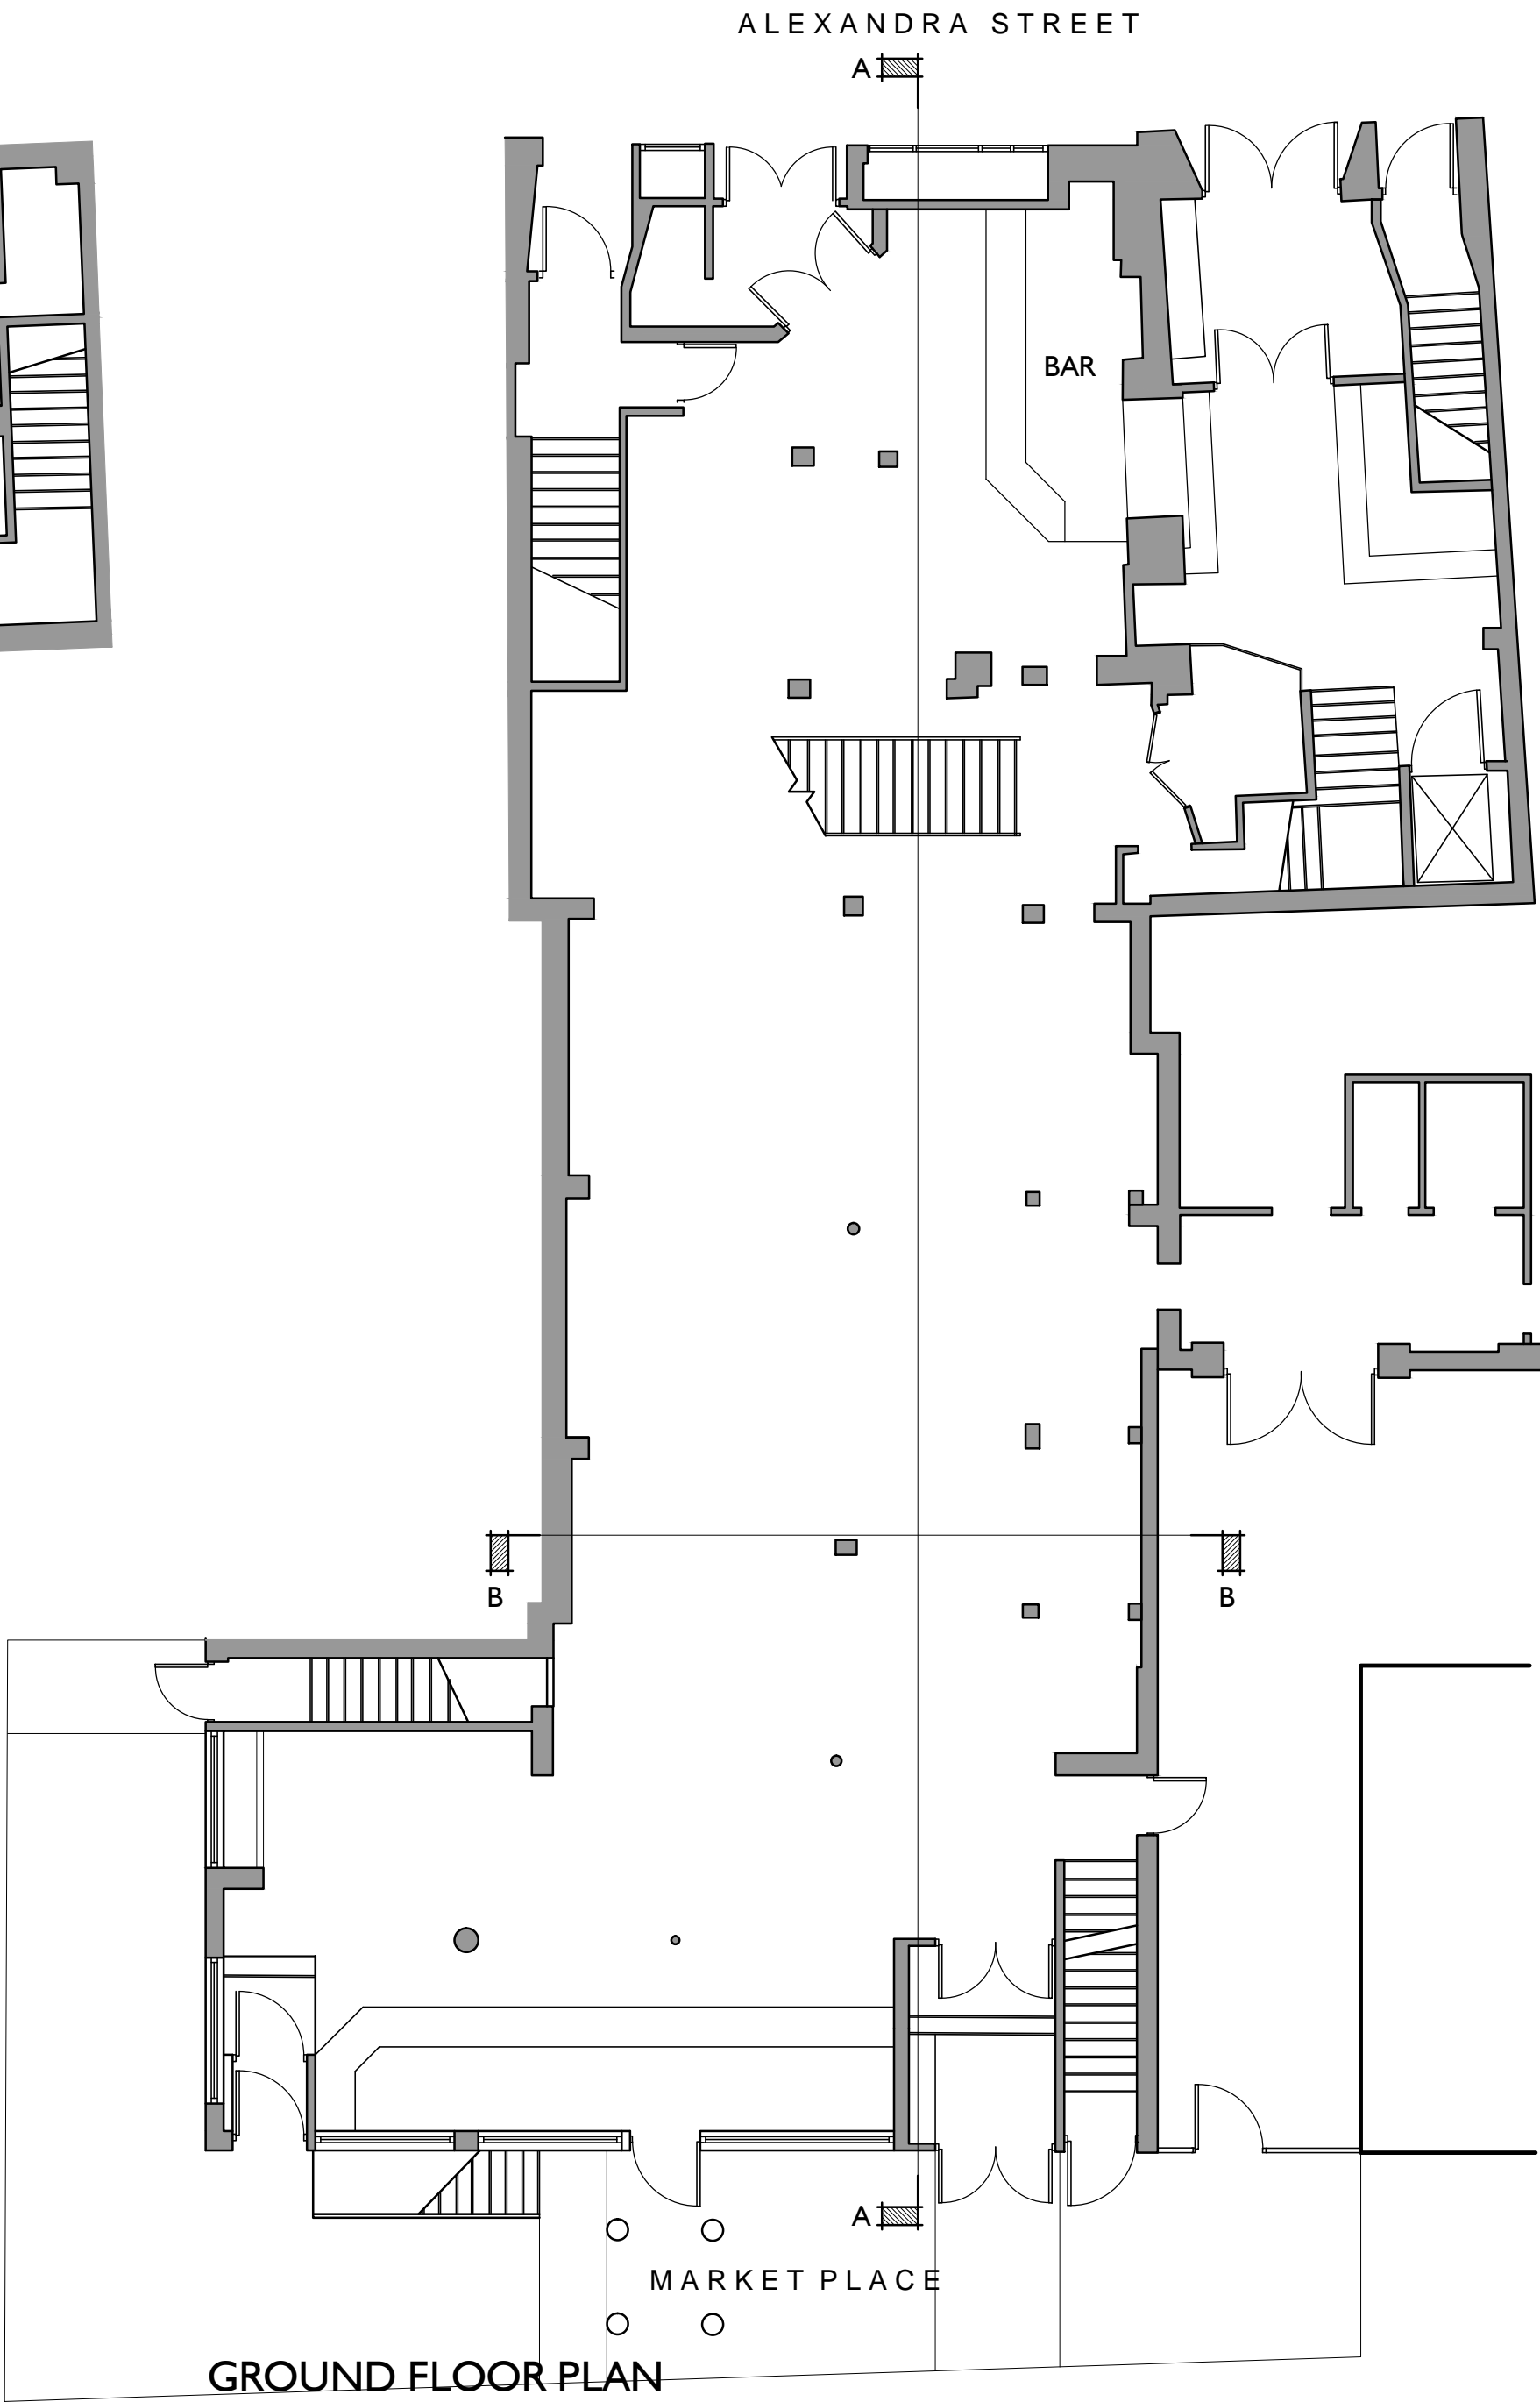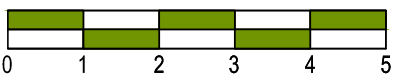


GROUND FLOOR PLAN

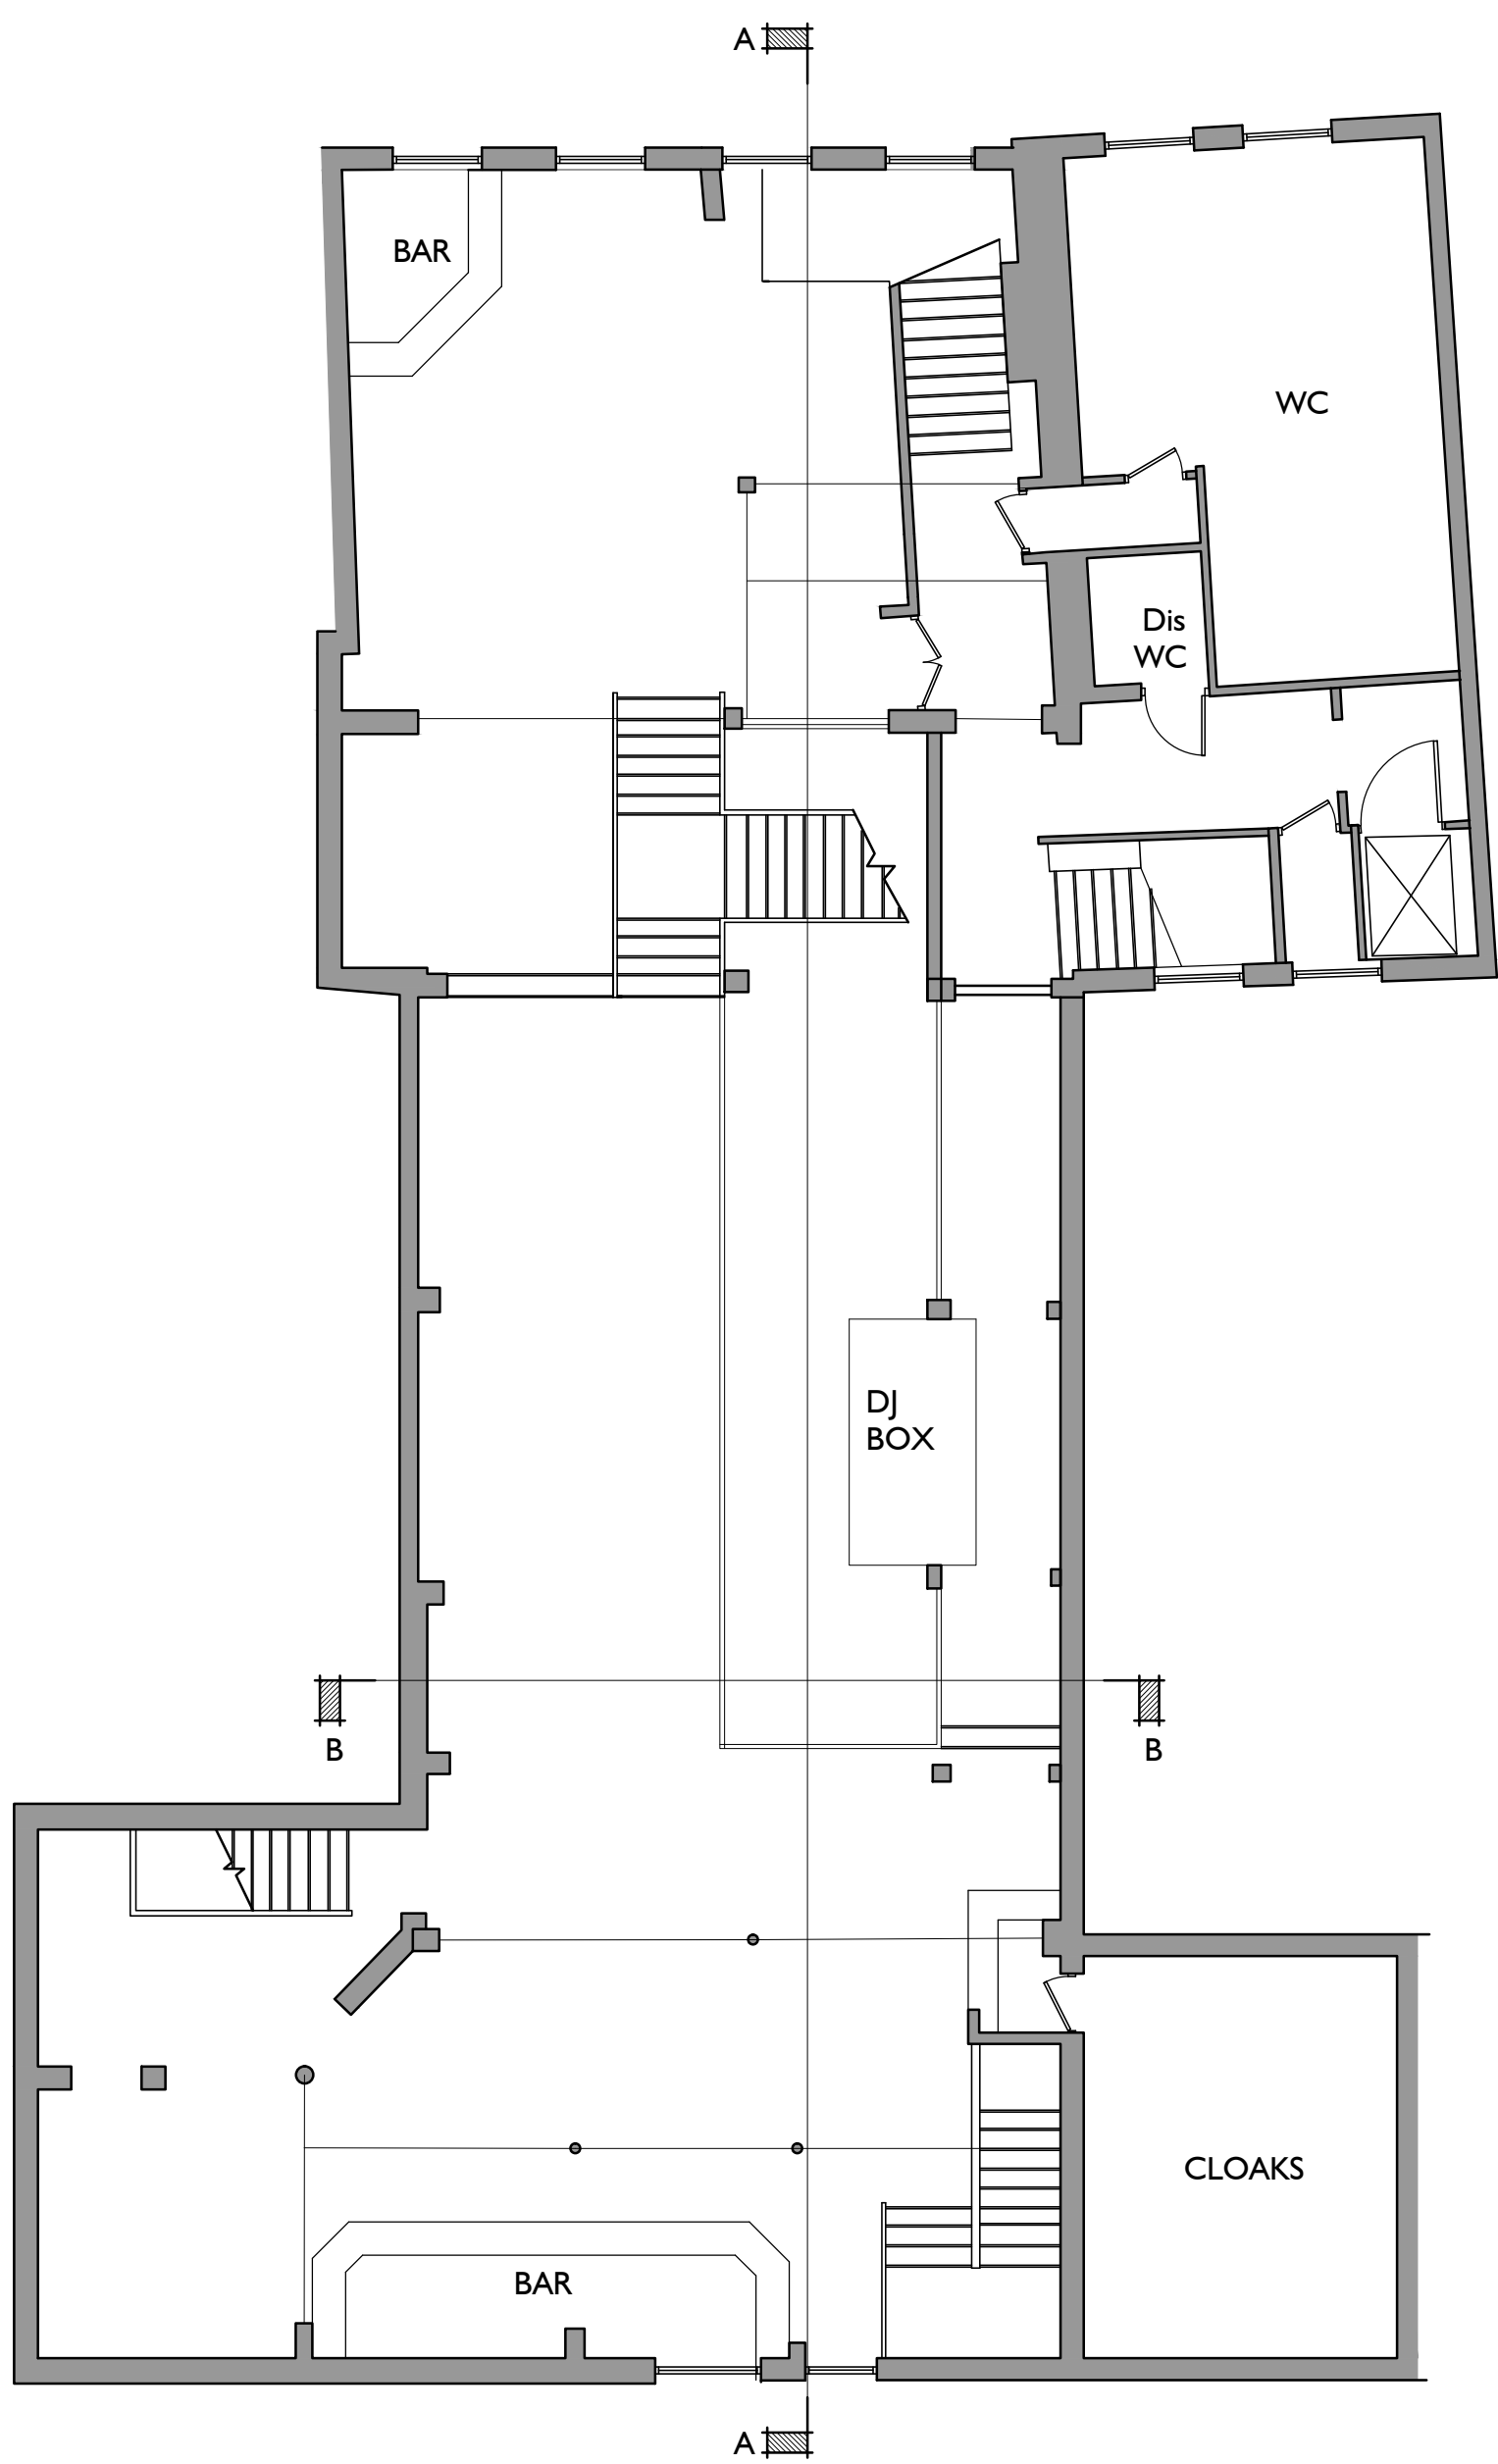

FIRST FLOOR PLAN

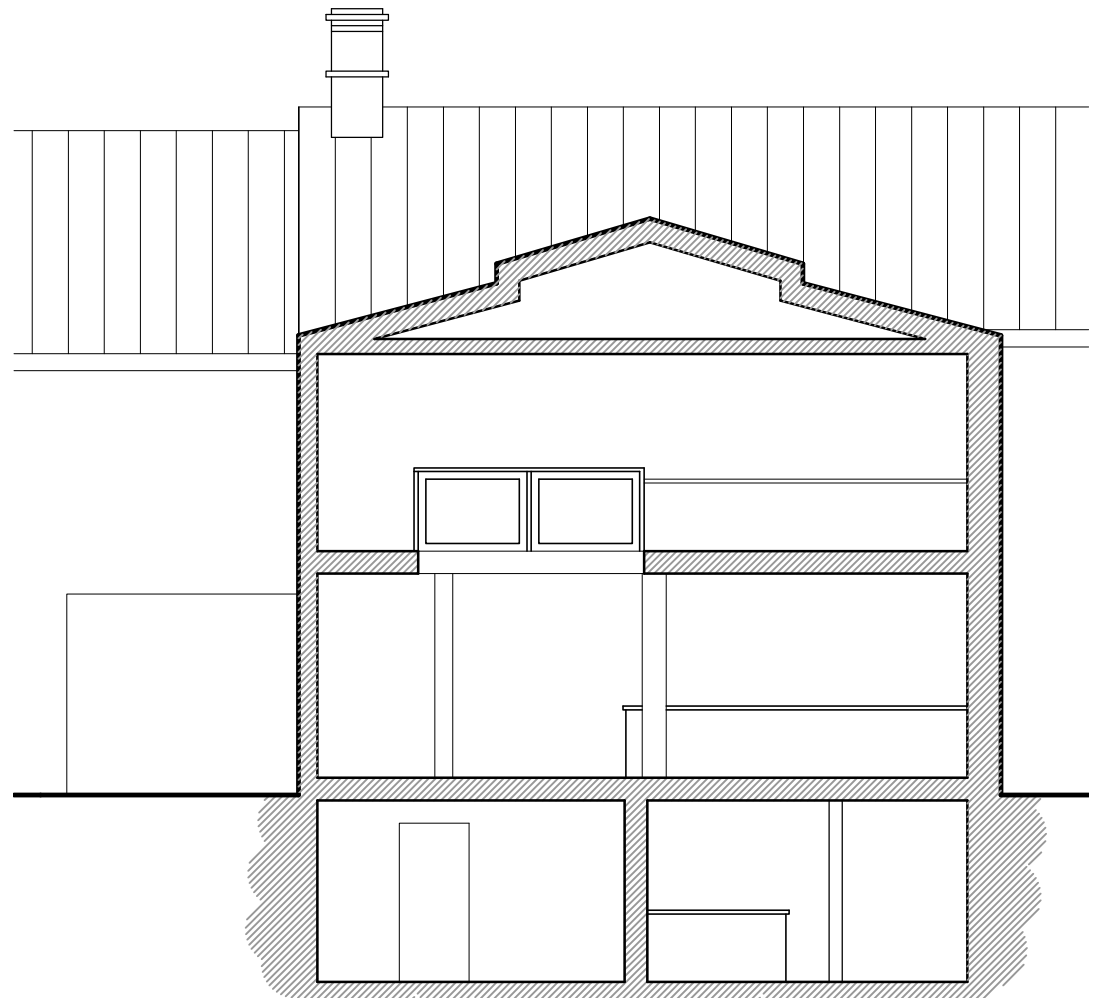

INTERNAL SECTION B-B

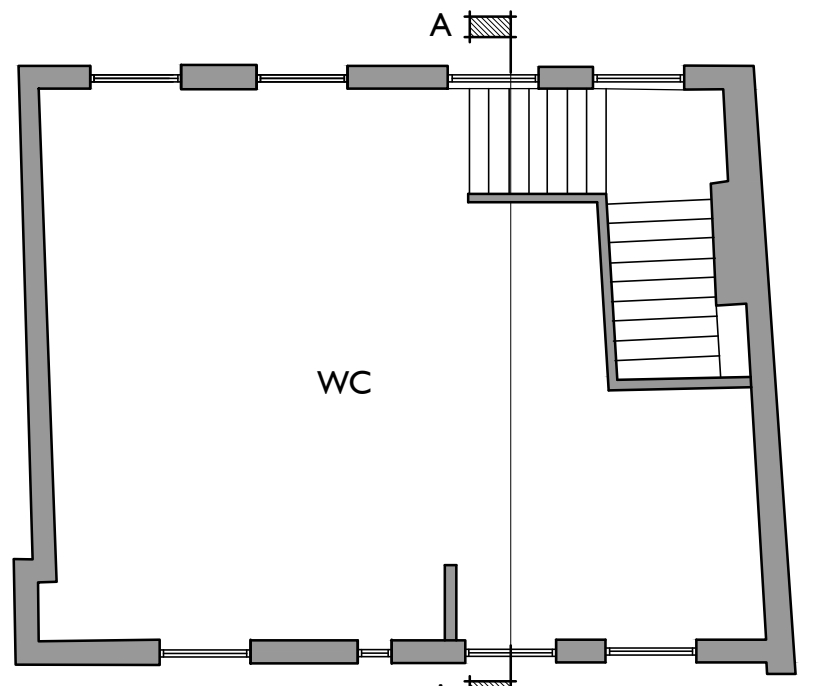

SECOND FLOOR PLAN

PLANNING APPLICATION

THIS DRAWINGS HAS BEEN CREATED BY  
DRAWING OVER A SCAN COPY OF THE  
ORIGINAL DRAWING, THEREFORE THE  
ACCURACY CAN NOT BE RELIED UPON  
FOR CONSTRUCTION PURPOSES.

REVISION:	DATE:	DRAWN:
PROJECT: MARKET PLACE & ALEXANDAR STREET		
TITLE: EXISTING ELEVATIONS, SECTIONS AND FLOOR PLANS		
SCALE: 1:100 @A1	DATE: AUG 14	DRAWN: MR
NO: 14/03/03	REV:	CHD:
The Old Bakery, The Street, Purleigh, Chelmsford, Essex, CM3 6QL Tel: 01621 828266 Fax: 01621 828990		

