

Do not scale from this drawing. All information shown is to be checked on site for accuracy and fit. Any discrepancies or omissions to be reported to Arcady Architects immediately.




FRONT ELEVATION (View from Alexandra Street)  
Scale 1:100




SIDE ELEVATION (View from Market Place)



REAR ELEVATION (View from Market Place)


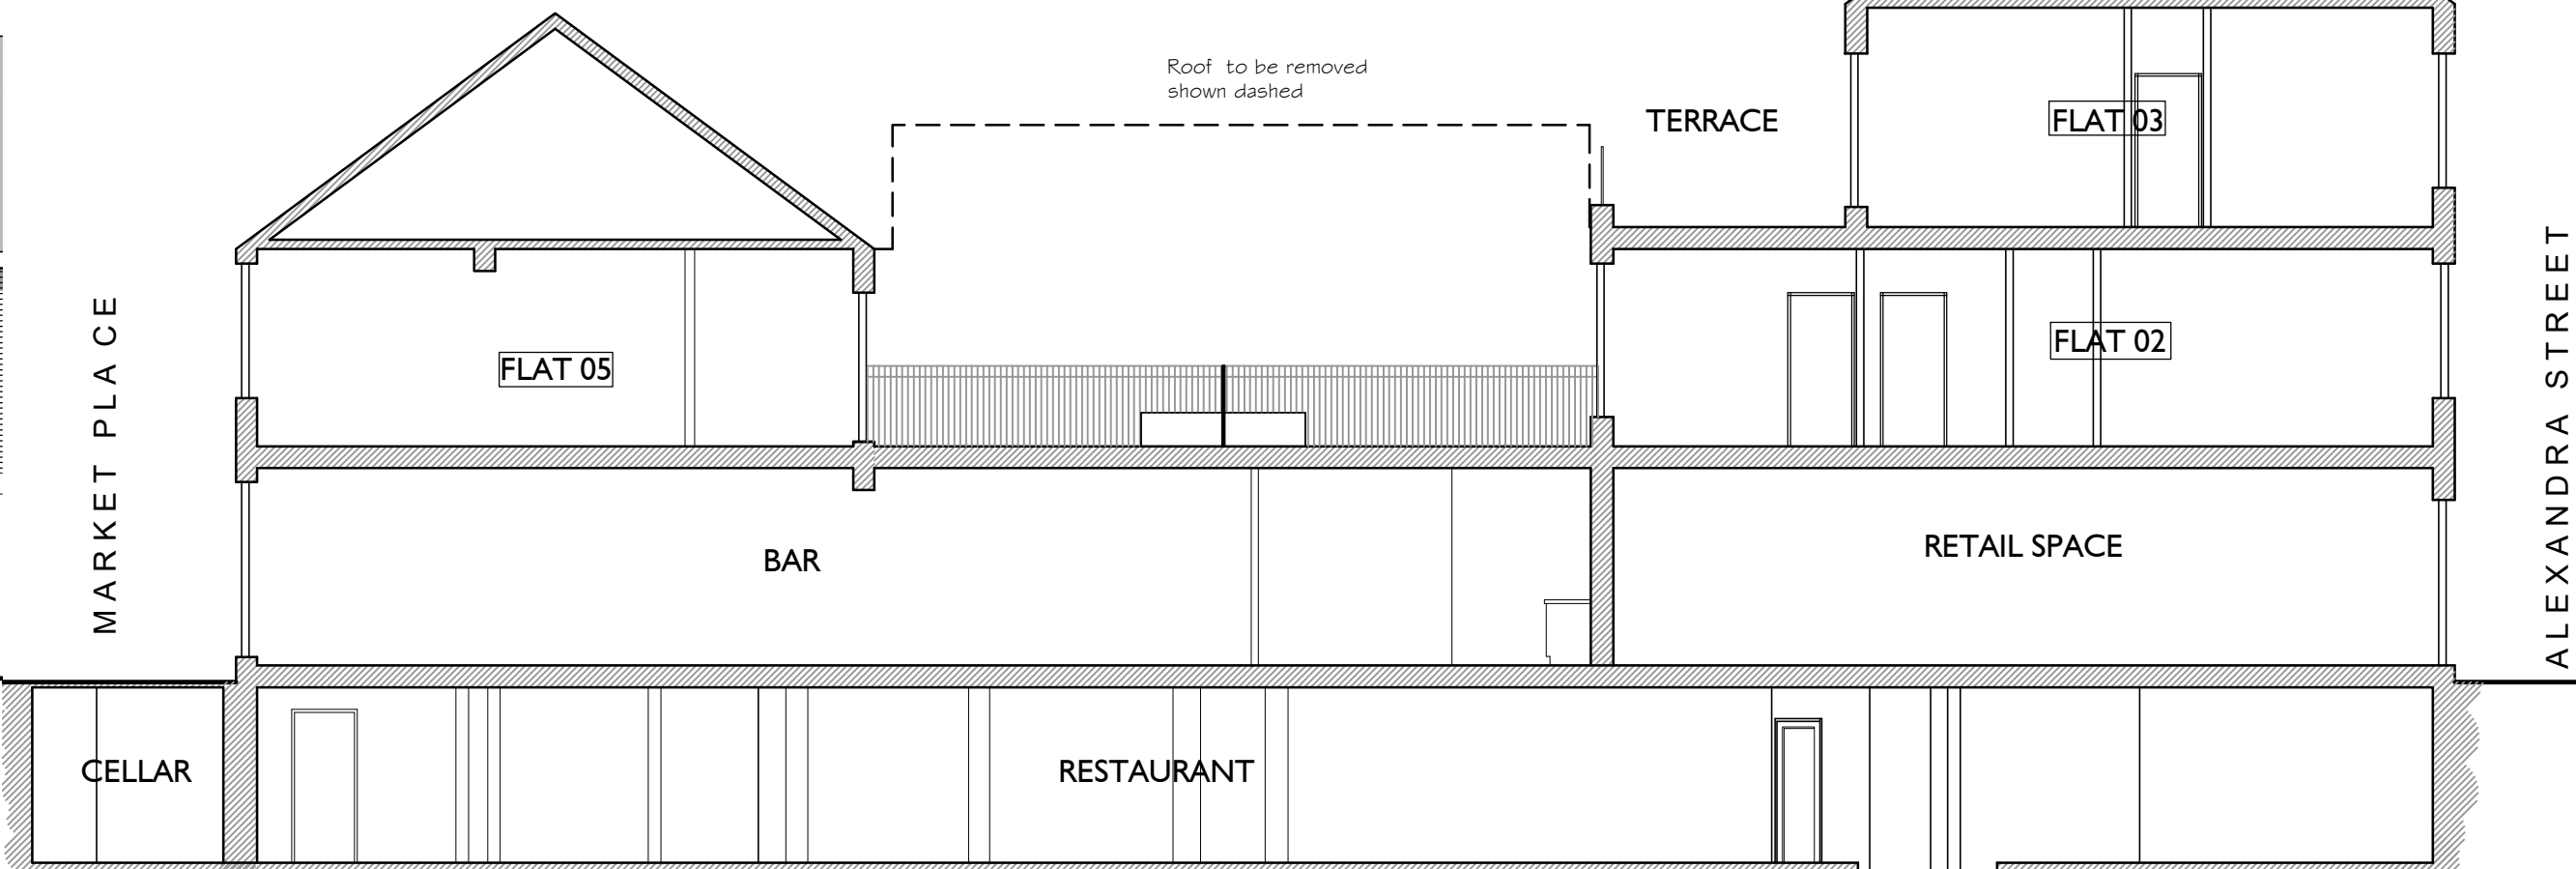


CROSS SECTION A-A

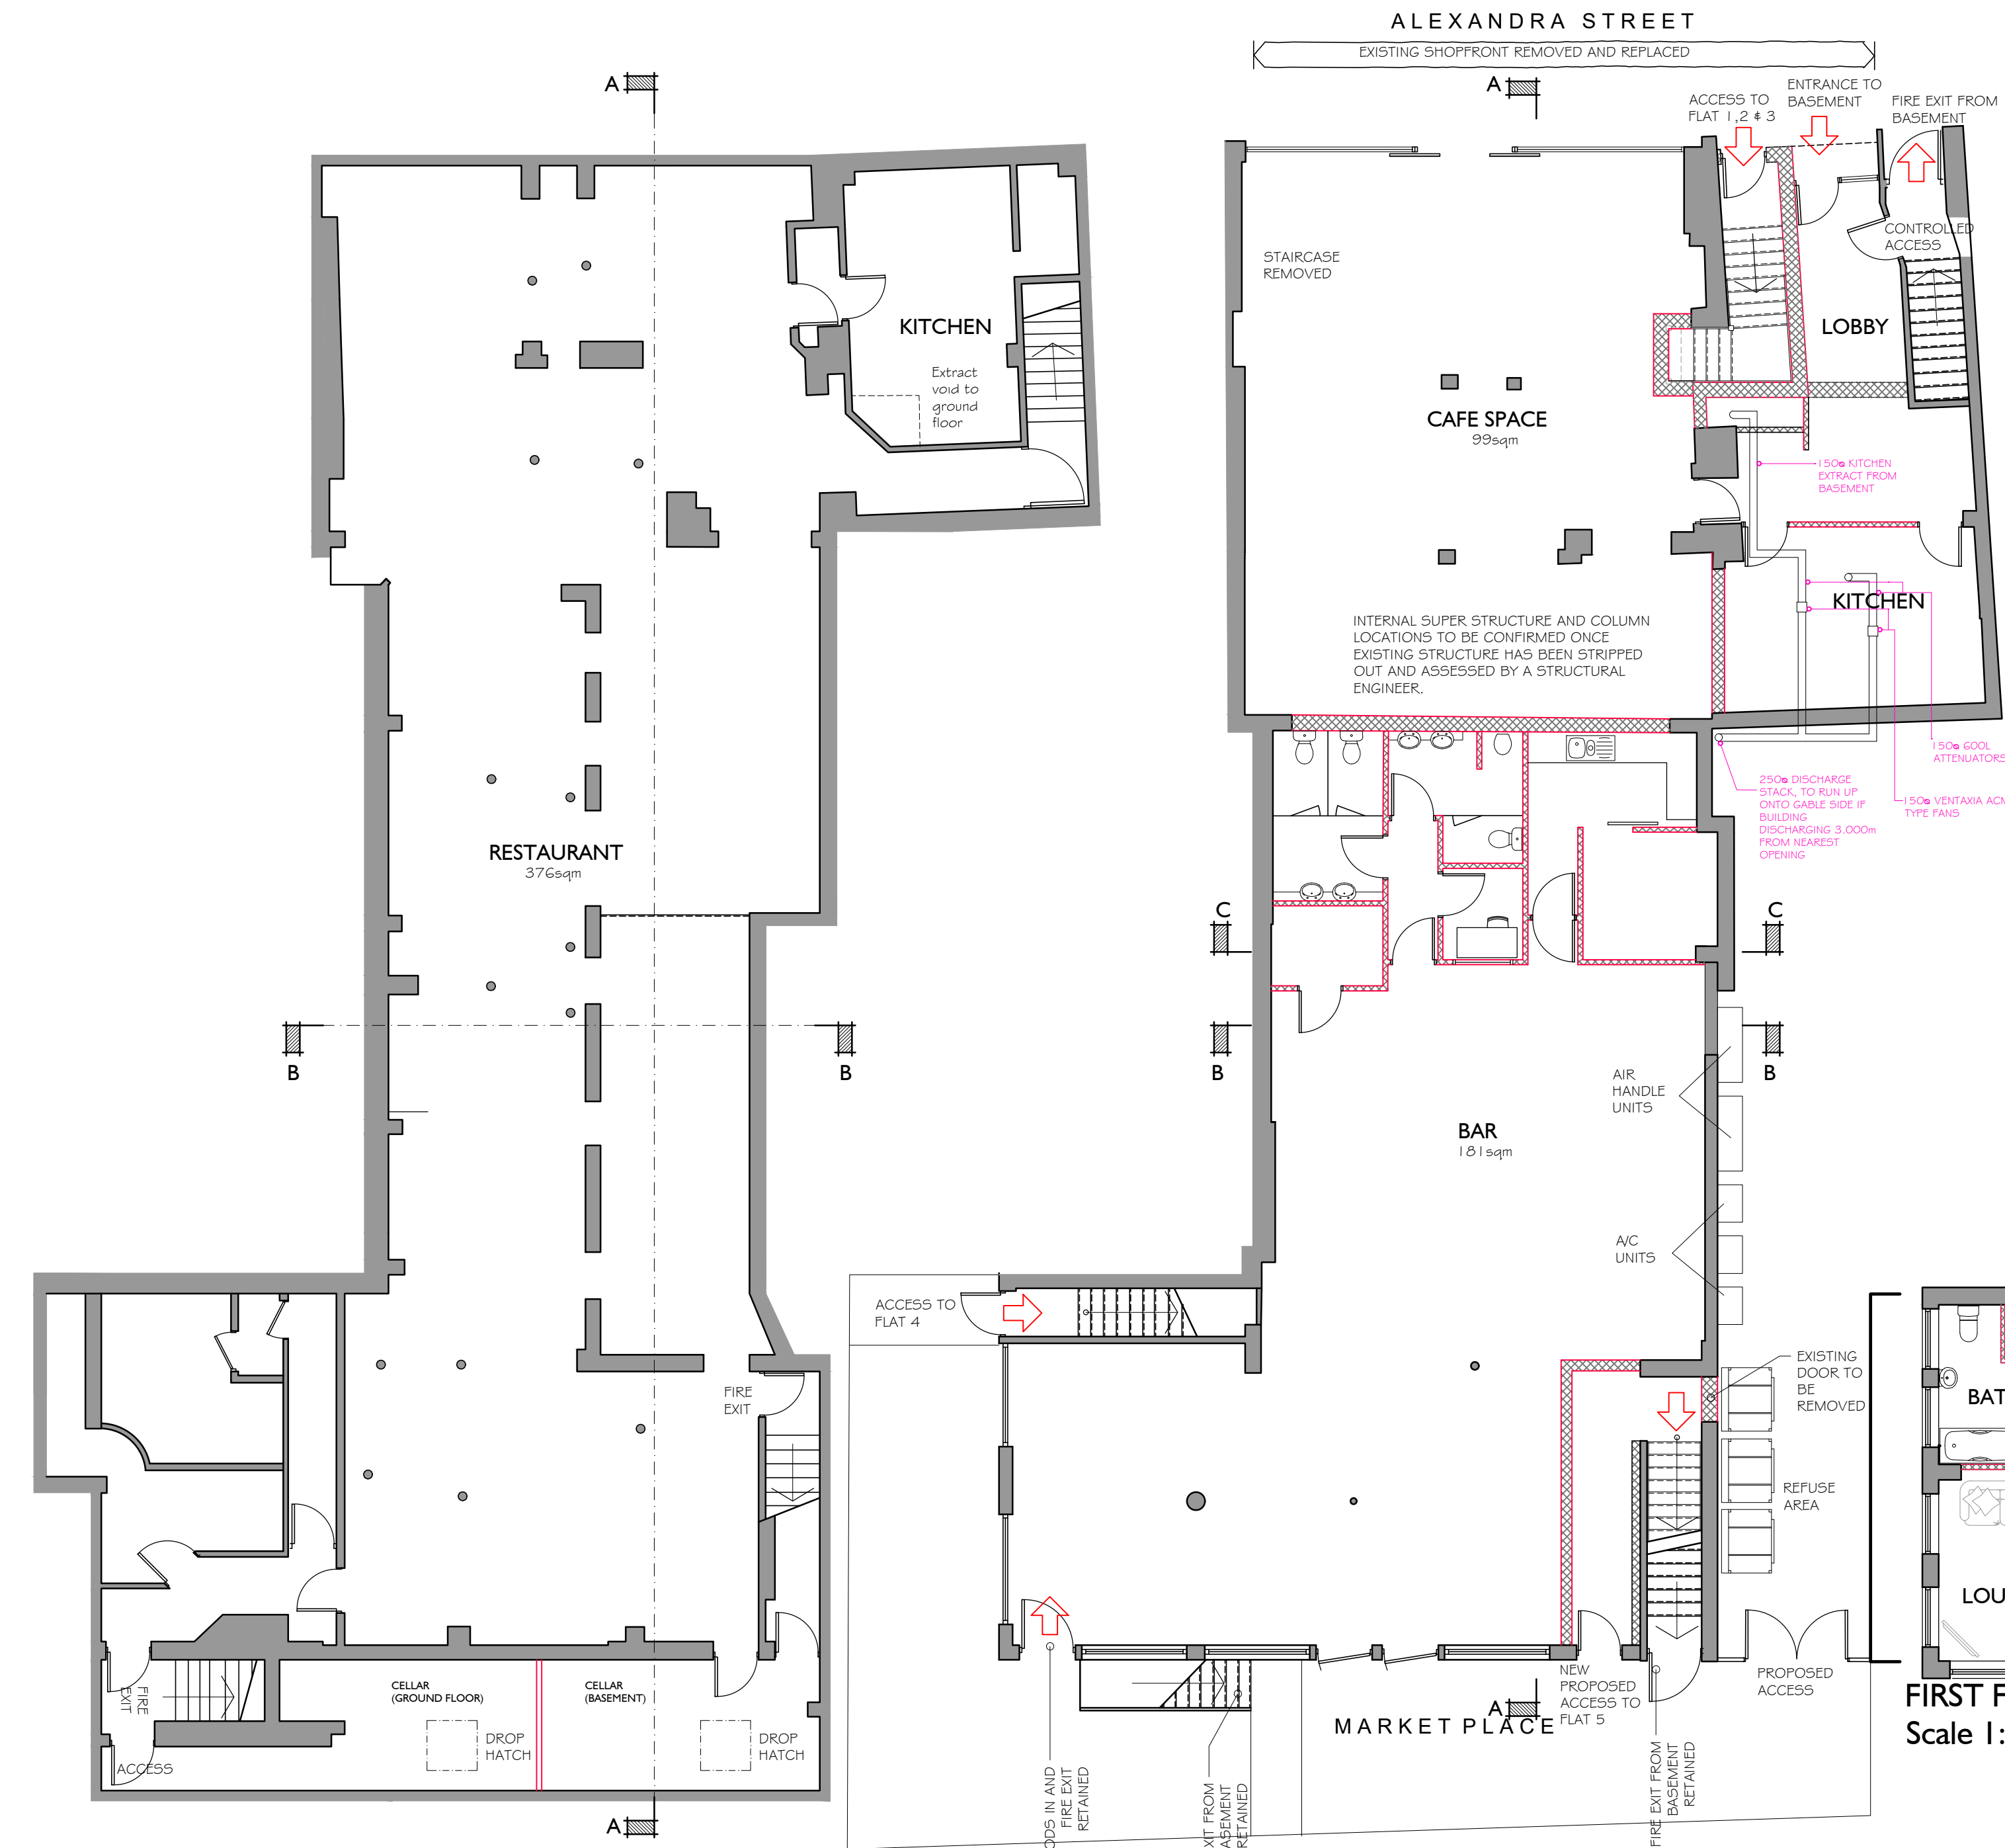


GROUND FLOOR PLAN


BASEMENT FLOOR PLAN  
Scale 1:100

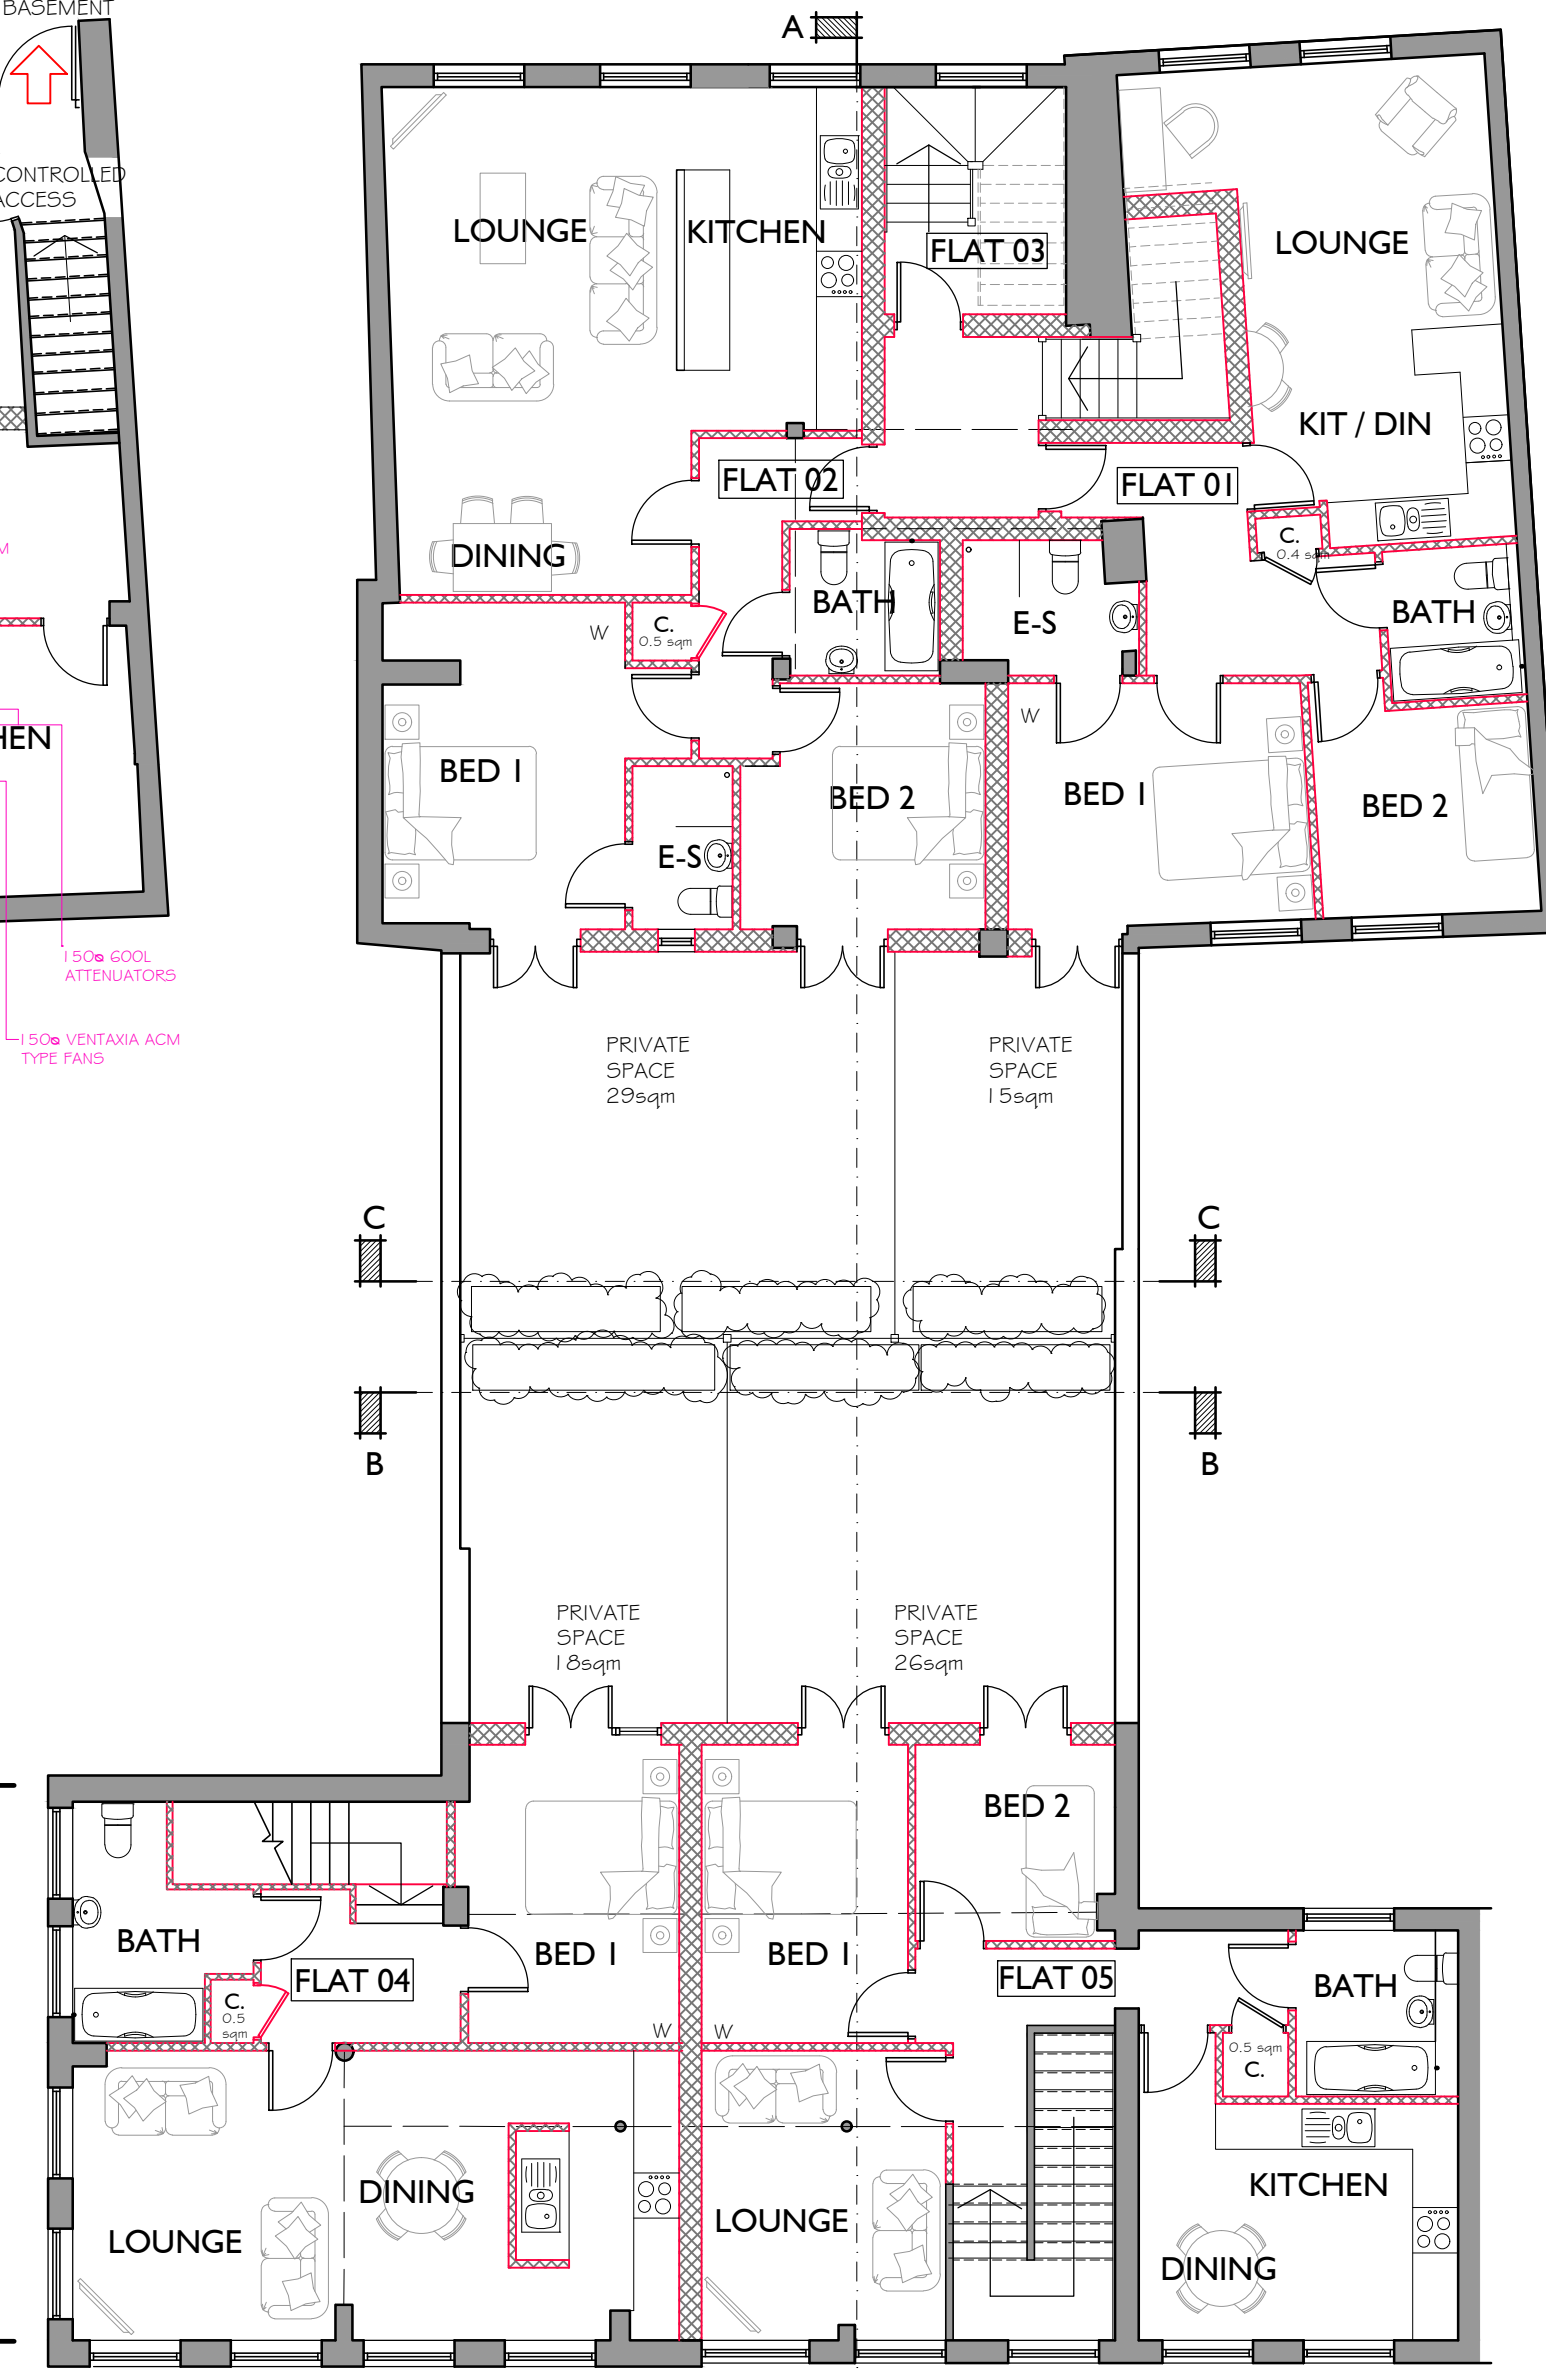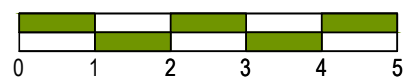


FIRST FLOOR PLAN  
Scale 1:100

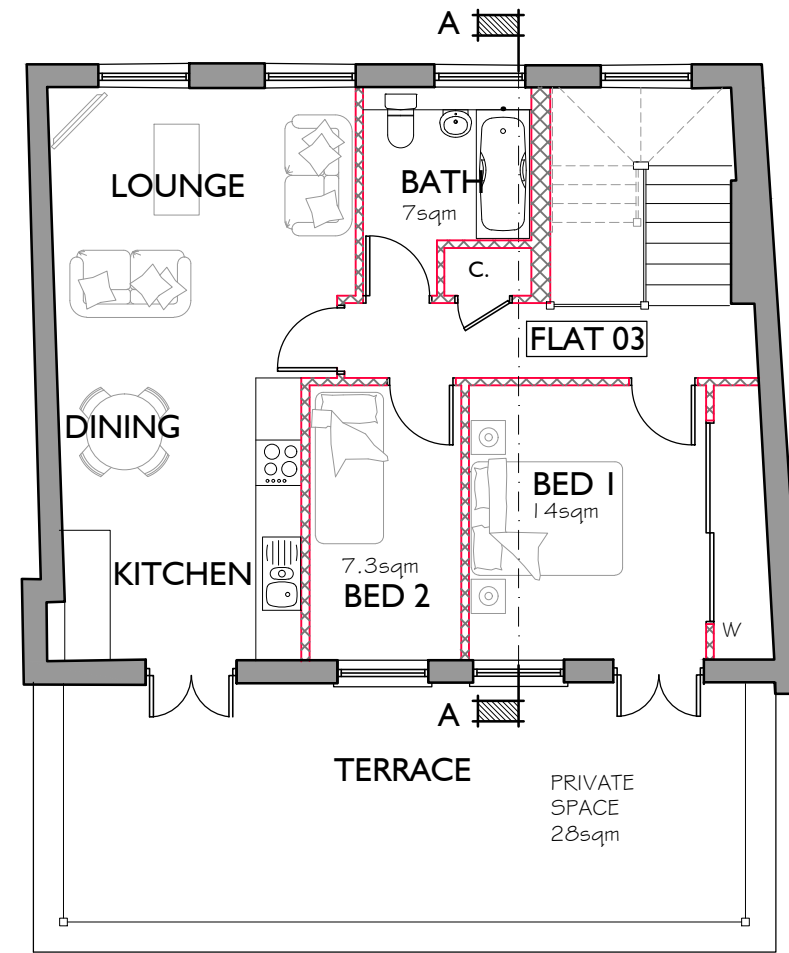

SECOND FLOOR PLAN  
Scale 1:100

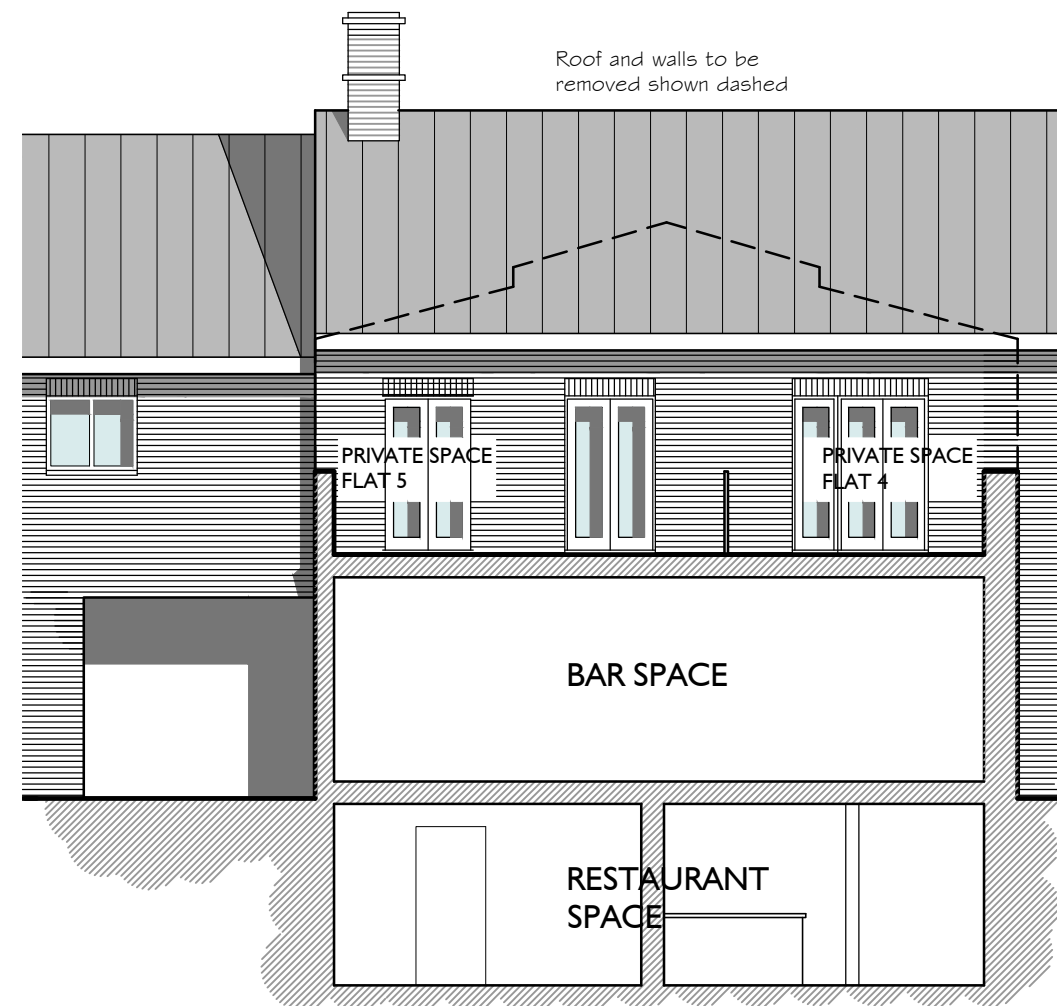

INTERNAL SECTION B-B

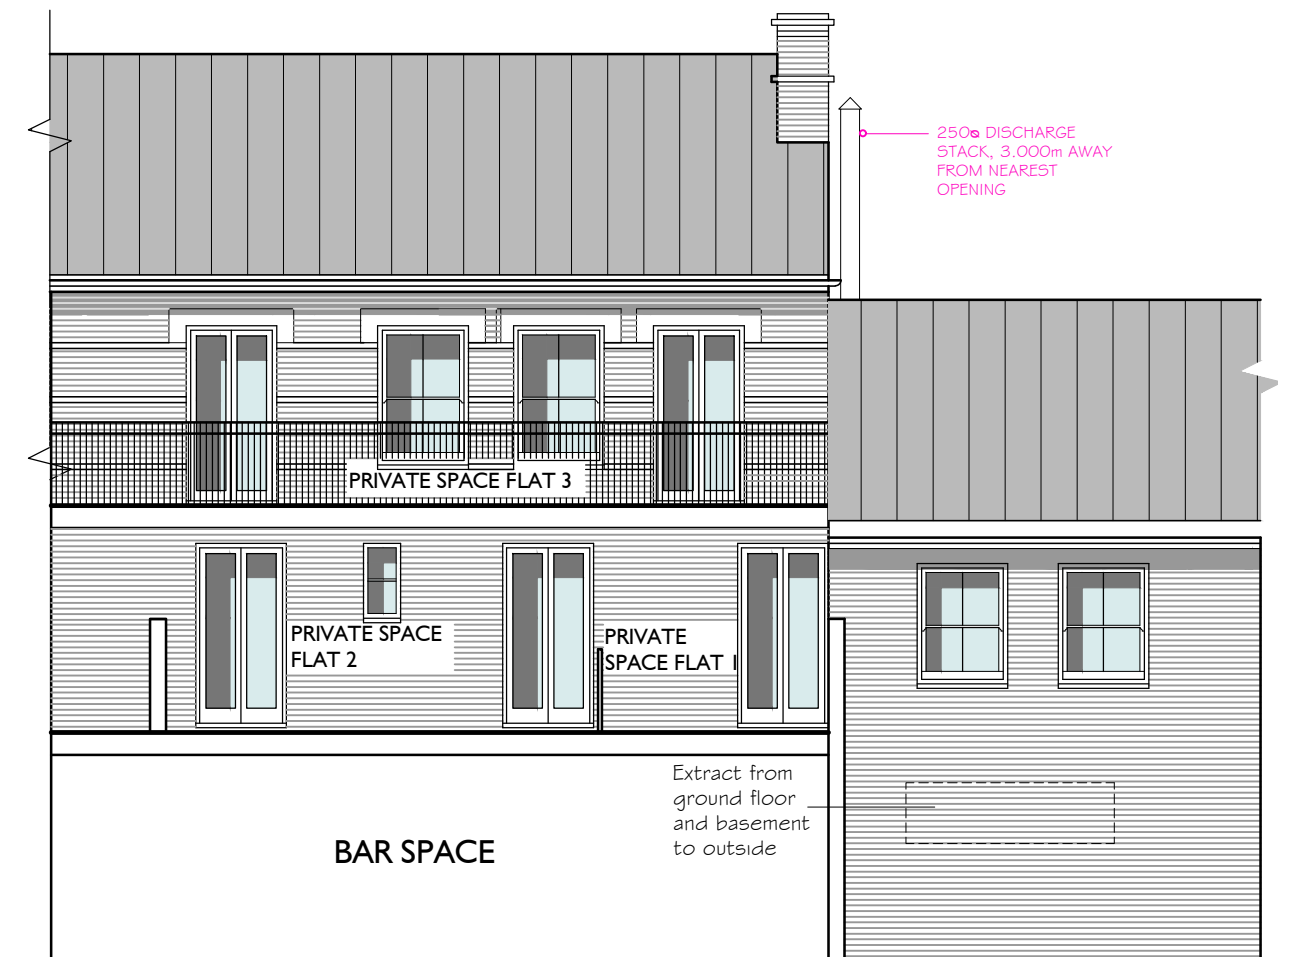

INTERNAL SECTION C-C

ACCOMMODATION SCHEDULE

FLAT 01	61 sqm or 657 sqft	2 Bed / 3 People
FLAT 02	81 sqm or 872 sqft	2 Bed / 4 People
FLAT 03	62 sqm or 667 sqft	2 Bed / 3 People
FLAT 04	60 sqm or 646 sqft	1 Bed / 2 People
FLAT 05	67 sqm or 721 sqft	2 Bed / 3 People

PLANNING APPLICATION

THIS DRAWINGS HAS BEEN CREATED BY  
DRAWING OVER A SCAN COPY OF THE  
ORIGINAL DRAWING, THEREFORE THE  
ACCURACY CAN NOT BE RELIED UPON  
FOR CONSTRUCTION PURPOSES.

REV R - NEW REFUSE LOCATION & PROPOSED ENTRANCE TO PLOT 5	14.02.17	KP
REV Q - WINDOWS ADDED TO FLAT 1	09.01.17	MR
REV P - EXTRACT ROUTE SHOWN FROM BASEMENT	24.11.16	MR
REV N - ROOF LIGHT ADDED TO FLAT 1	17.11.16	MR
REV M - AIR HANDLING & A/C UNITS ADDED TO GROUND FLOOR	14.09.16	MR
REV L - INTERNAL LAYOUT UPDATED	29.03.16	MR
REV K - RED LINE ADDED	11.03.16	MR
REV J - FLOOR PLANS AMENDED		

PROJECT:	MARKET PLACE & ALEXANDRA STREET
TITLE:	PROPOSED FLOOR PLANS, SECTIONS, AND ELEVATIONS
SCALE:	1:100 @A1
DATE:	AUG 14
DRAWN:	MR
CHECK:	MR
NO:	14/03/05
REV:	R
The Old Bakery, The Street, Purleigh, Chelmsford, Essex, CM3 6QL Tel: 01621 828266 Fax: 01621 828890	

