





H1  
 GROUND FLOOR  
 FOR FRONT AND REAR GARDEN LAYOUT, PLEASE SEE DRG NO.363/P02

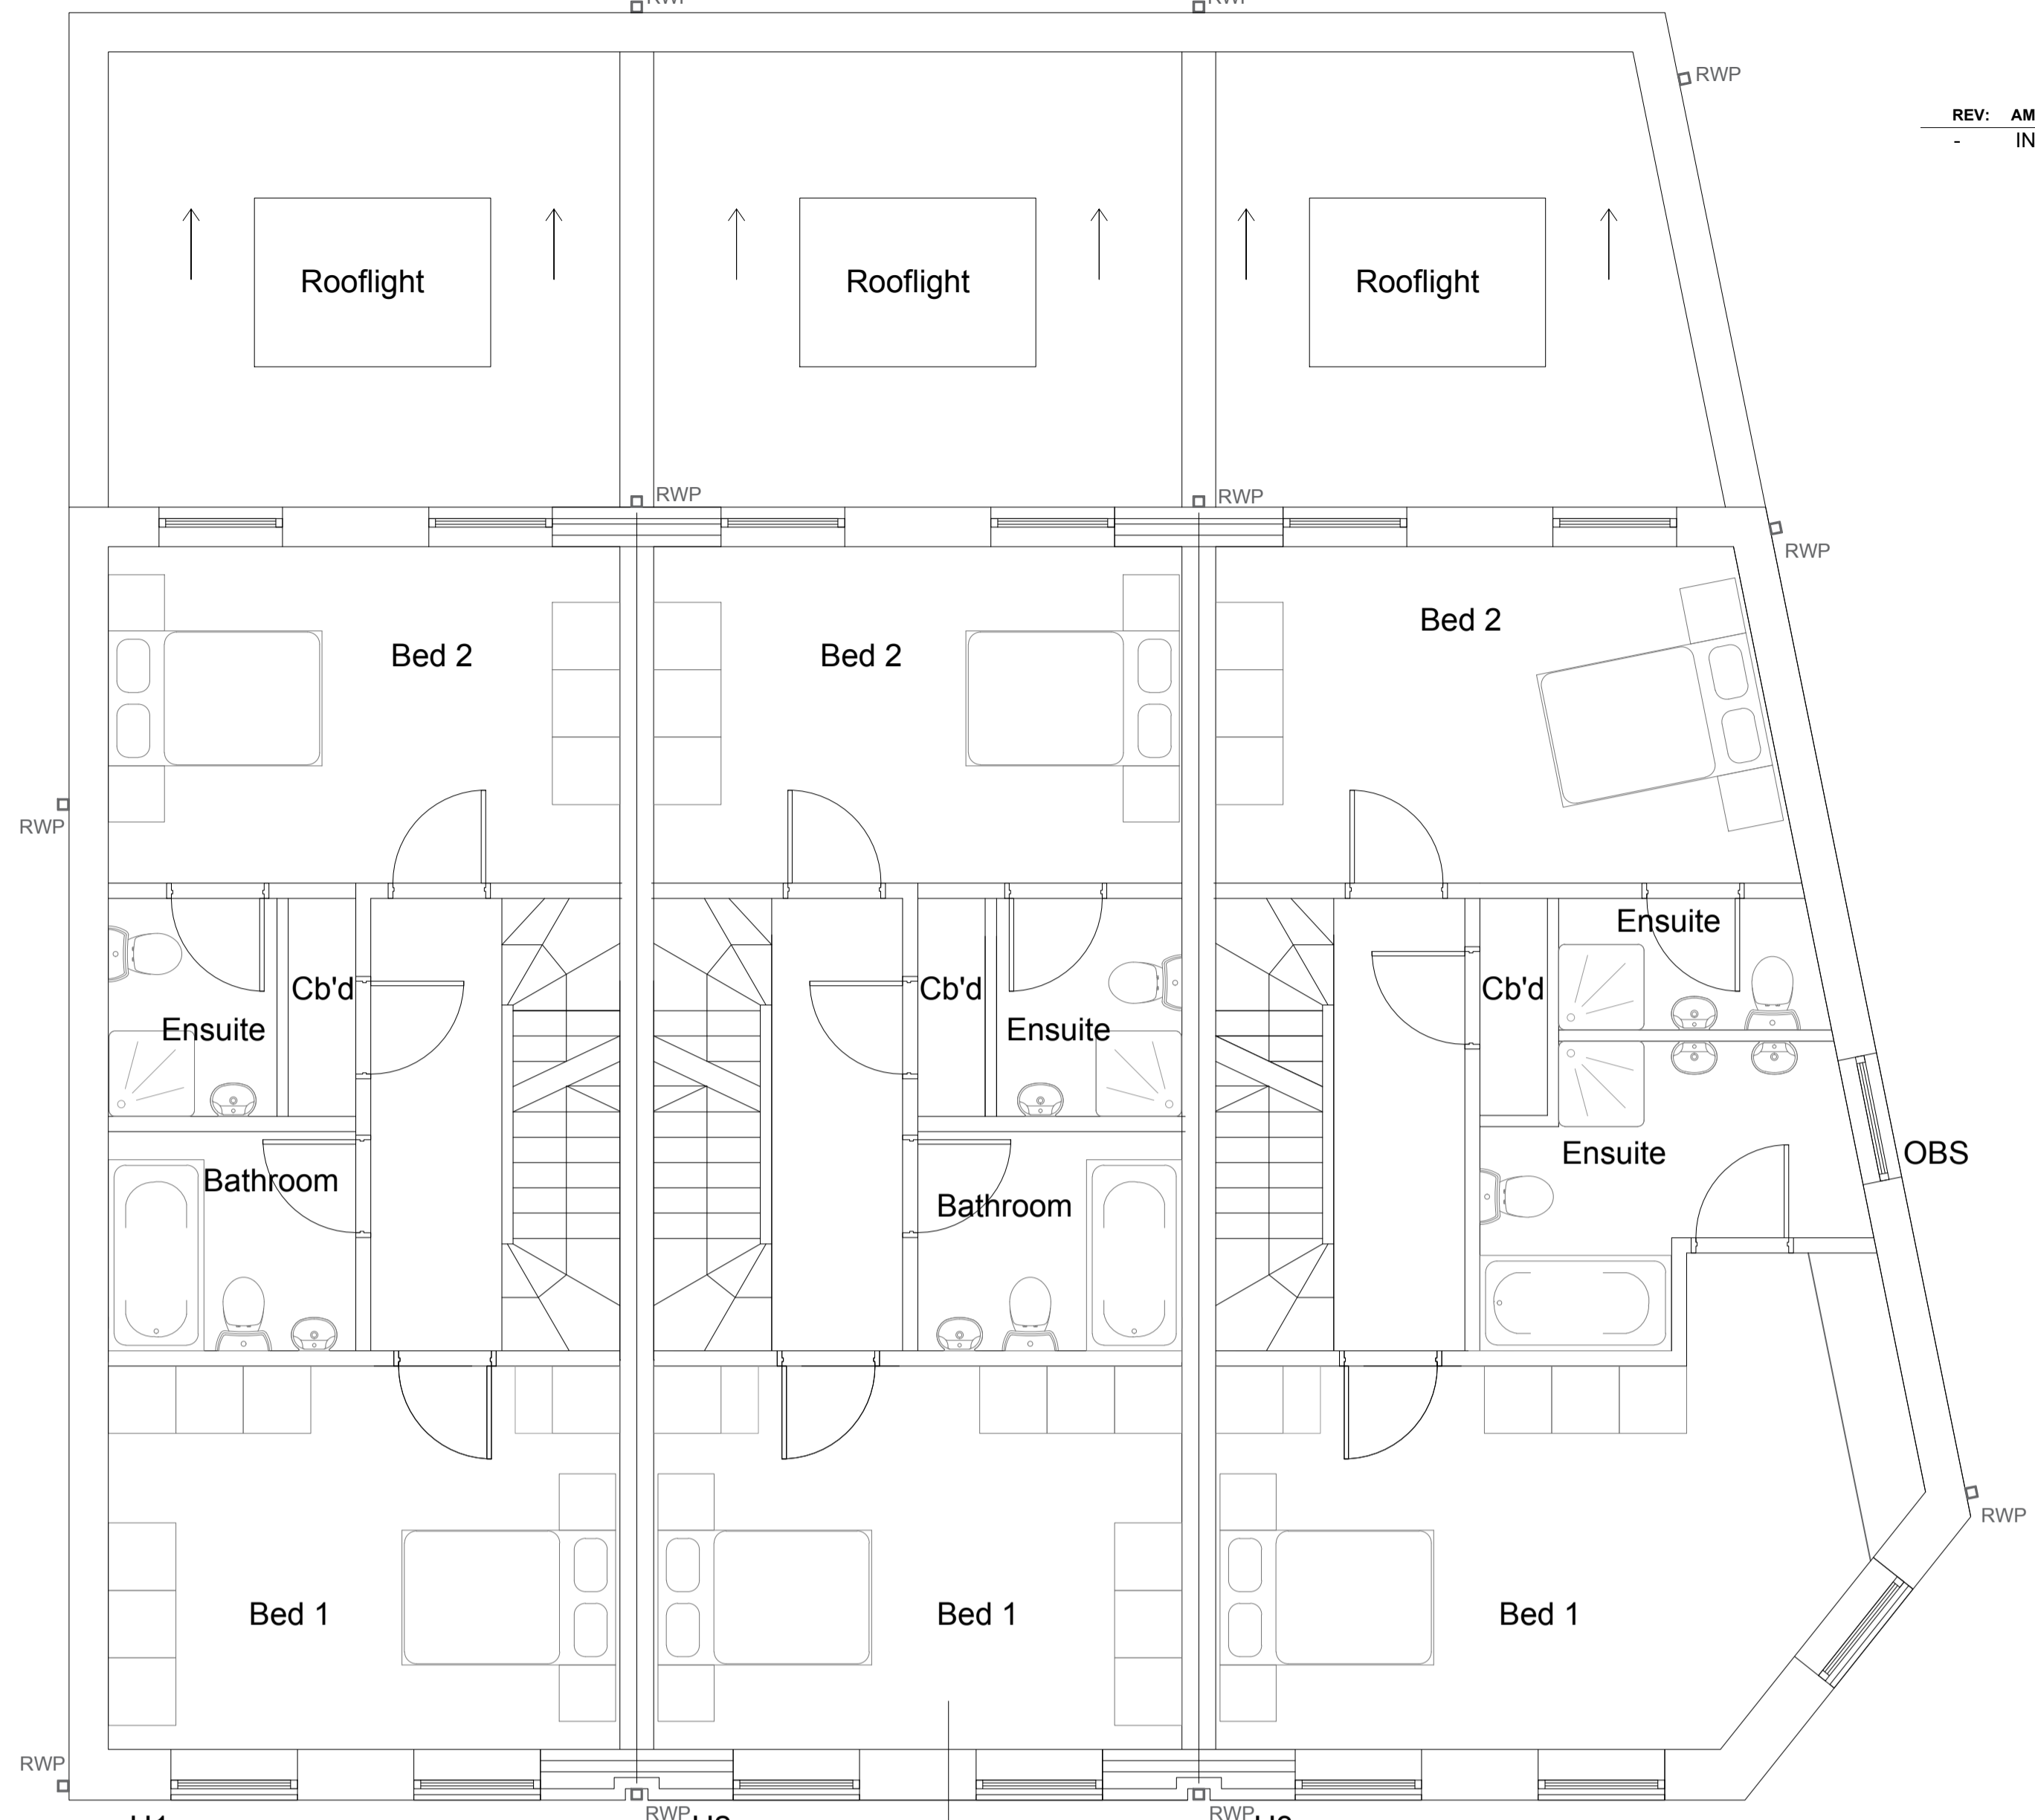

H1  
 FIRST FLOOR

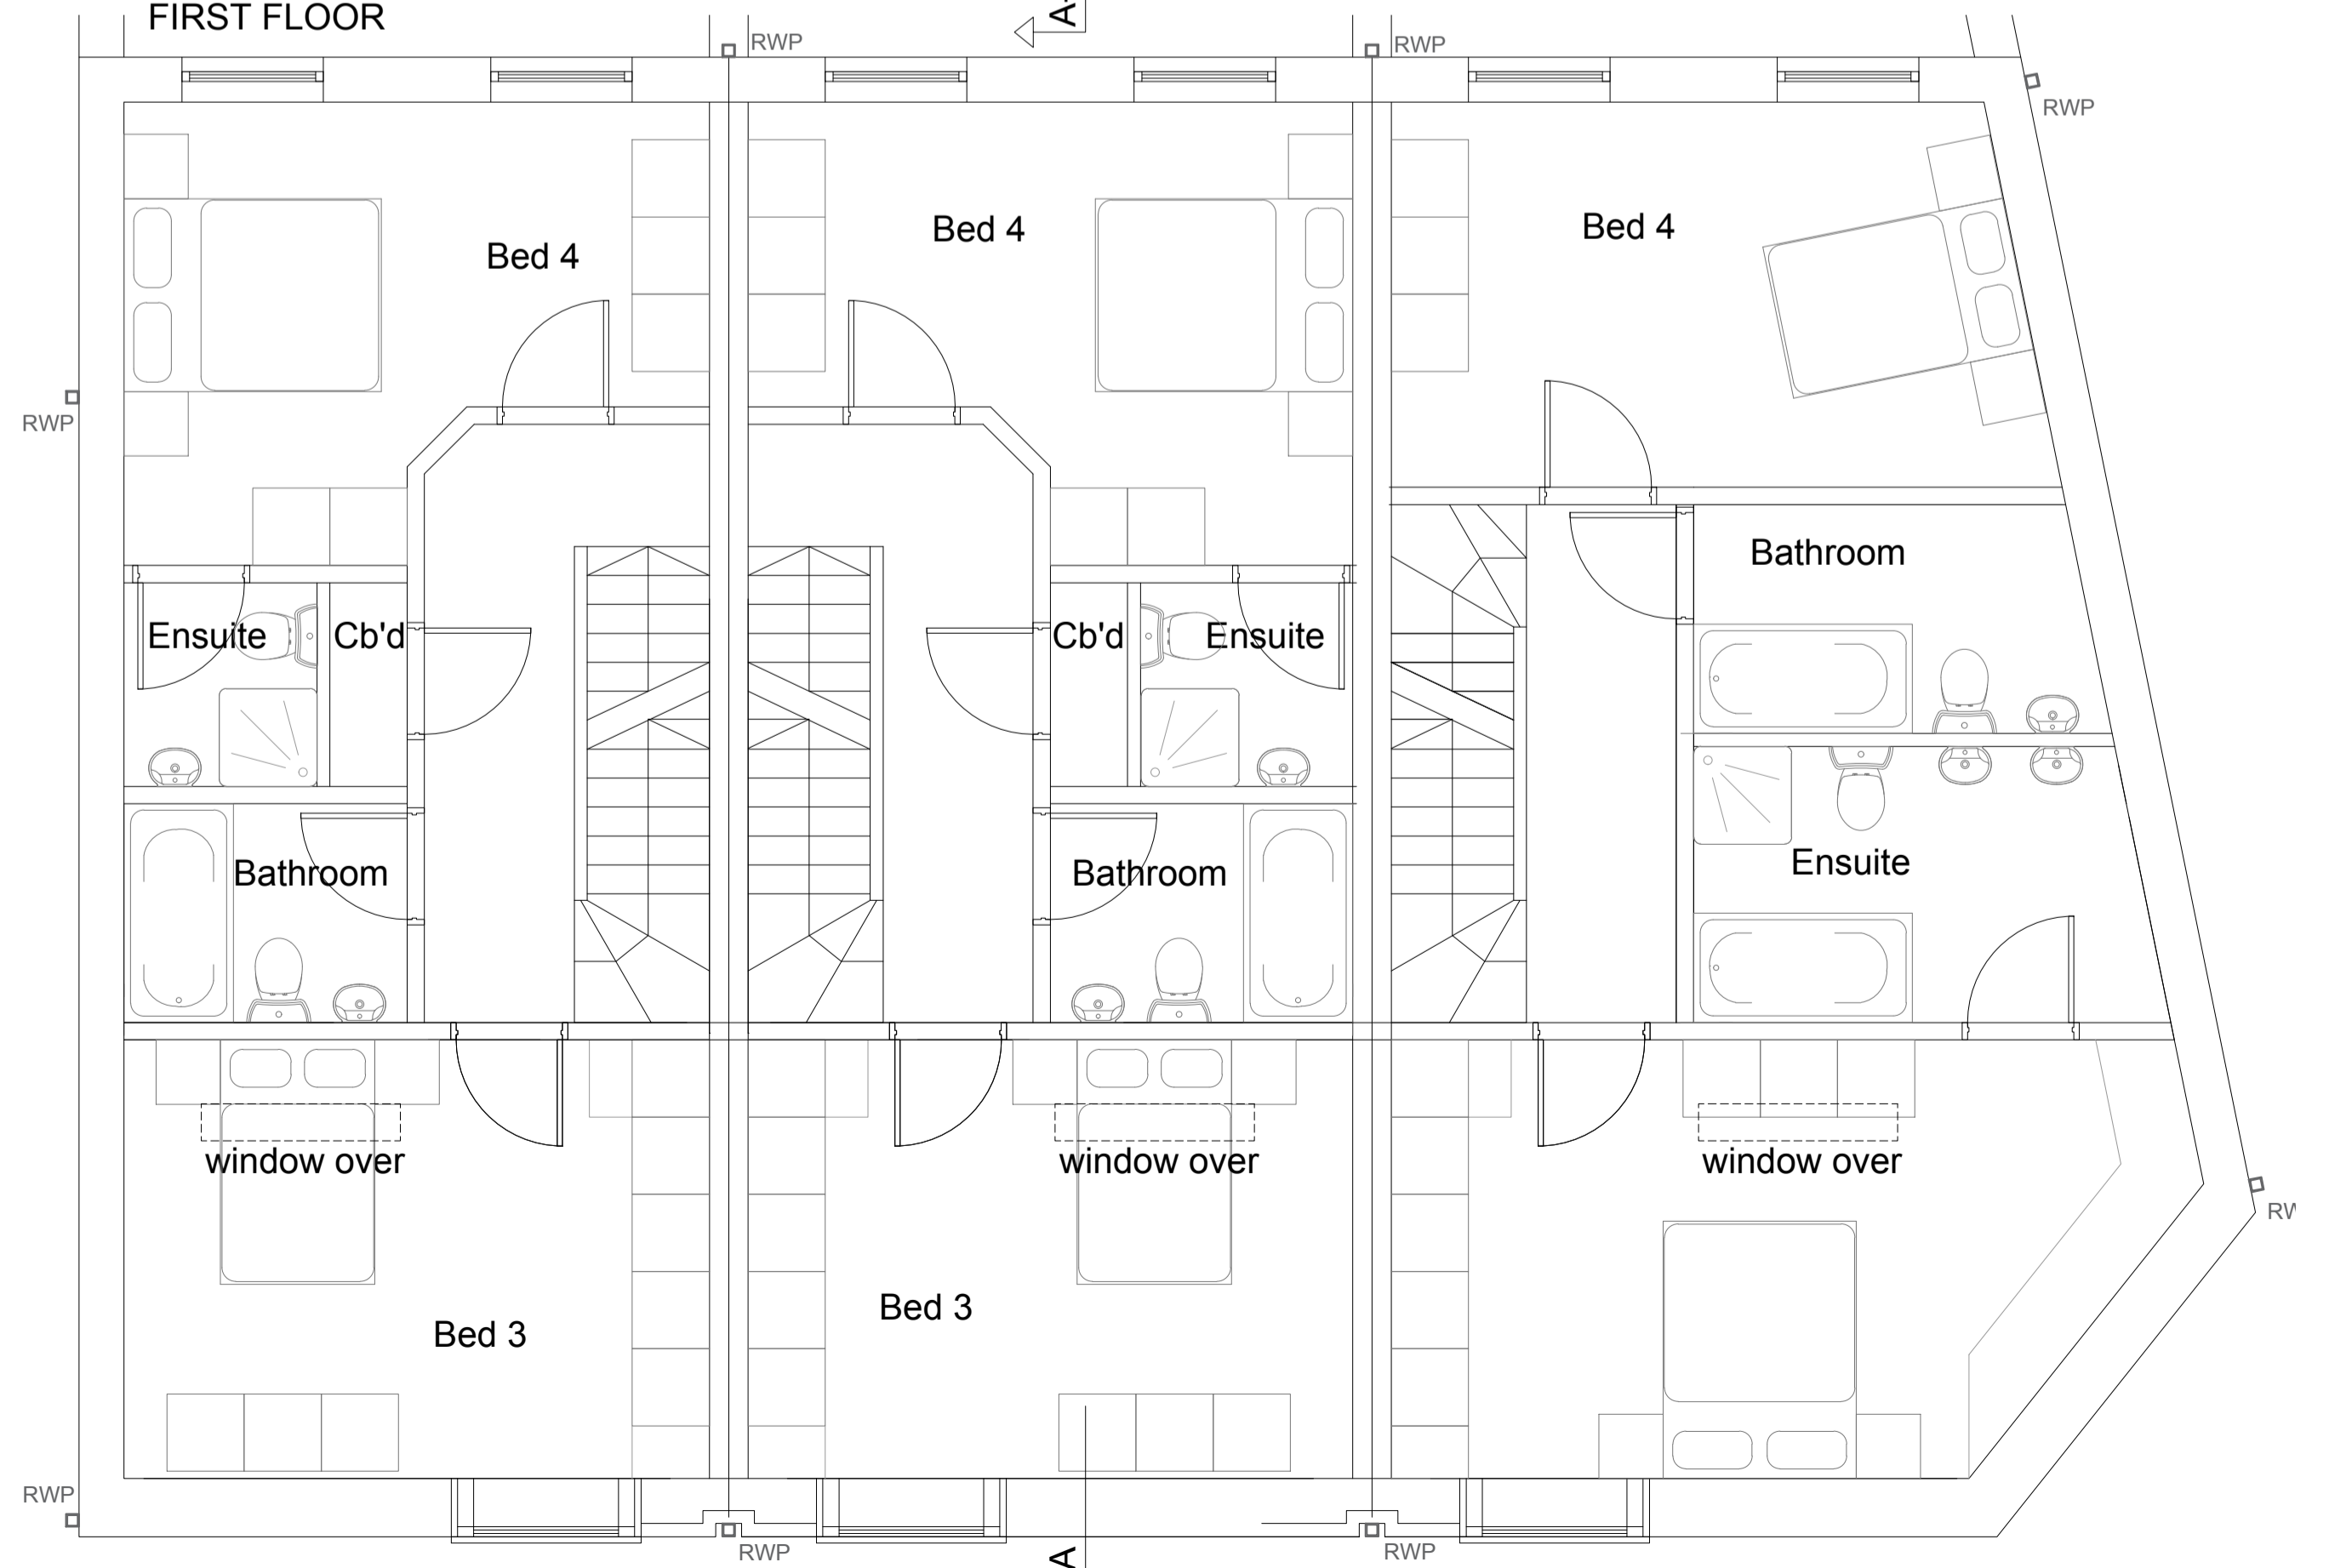

H1  
 SECOND FLOOR

See drawings 363P05 for H1-3 upper levels, 363P10 for H1-3 elevations

- RWP RAINWATER PIPE
- ⊗ WB WATER BUTT
- ⊠ OBS OBSCURE GLASS & RESTRICTED OPENING

**STATUS: AWAITING APPROVAL**

PROJECT STAGE: S3 - PLANNING DRAWN BY: MM CHKD BY: SK/MM  
 CLIENT: CHILDS PROPERTIES  
 PROJECT: 1-3 FIRST AVENUE, SOUTHOON ON SEA  
 PROJECT NO: 363-03-16 PAGE NO: P04 REVISION: -  
 DRAWING: Houses 1-3 Floor Plans

SCALE: 1:50 on A1

**BUILDER INFORMATION:**  
 DO NOT BUILD FROM ANY DRAWINGS PACKAGES THAT DO NOT SAY, BUILDING CONTROL APPROVED OR IN CONSTRUCTION PACKAGES.  
 IT IS THE RESPONSIBILITY OF THE BUILDER TO CONTACT THE ARCHITECT TO REQUEST/CONFIRM THE RIGHT DRAWING PACKAGE IS ON SITE. PLEASE BE ADVISED THAT ALL DRAWING PACKAGES WILL ALSO HAVE STRUCTURAL ENGINEERING WORKS ATTACHED. DO NOT BUILD WITHOUT ALL PAPERWORK

**DRAWING NOTES:**  
 ALL ITEMS, NOTES, DIMENSIONS AND GENERAL DESIGN CONTAINED IN THIS DRAWING ARE FOR GUIDANCE PURPOSES ONLY. NOMINATED BUILDER AND PERSON RESPONSIBLE FOR THE PROJECT SHOULD MAKE A THOROUGH CHECK PRIOR TO COMMENCEMENT OF WORKS AGAINST SITE. DRAINAGE SERVICE DRAWINGS, CURRENT BUILDING REGULATIONS, BRITISH STANDARDS AND CODES OF PRACTICE FAILURE TO DO SO WILL BE AT THE LIABILITY OF THE BUILDER/CONTRACTOR NOT THE ARCHITECT

THE CONTRACTOR IS TO ALLOW WITHIN THEIR PRICE FOR ALL ITEMS NOT LISTED BUT THAT WILL BE REQUIRED TO COMPLETE THE WORK IN ACCORDANCE WITH ALL CURRENT LEGISLATION.