



Discrepancies are not to be scaled from this drawing or from CAD files.
 This drawing is based on currently available information and is not to be used as an accurate measurement of any work. It is the user's responsibility to ensure that any discrepancies are to be immediately notified to the Council Administrator for direction.
 This drawing is the property of Southend-on-Sea Borough Council and neither the Council nor any individual councillor can be held responsible for any errors or omissions or for any consequences arising from the use of this drawing without the written consent of Southend-on-Sea Borough Council.

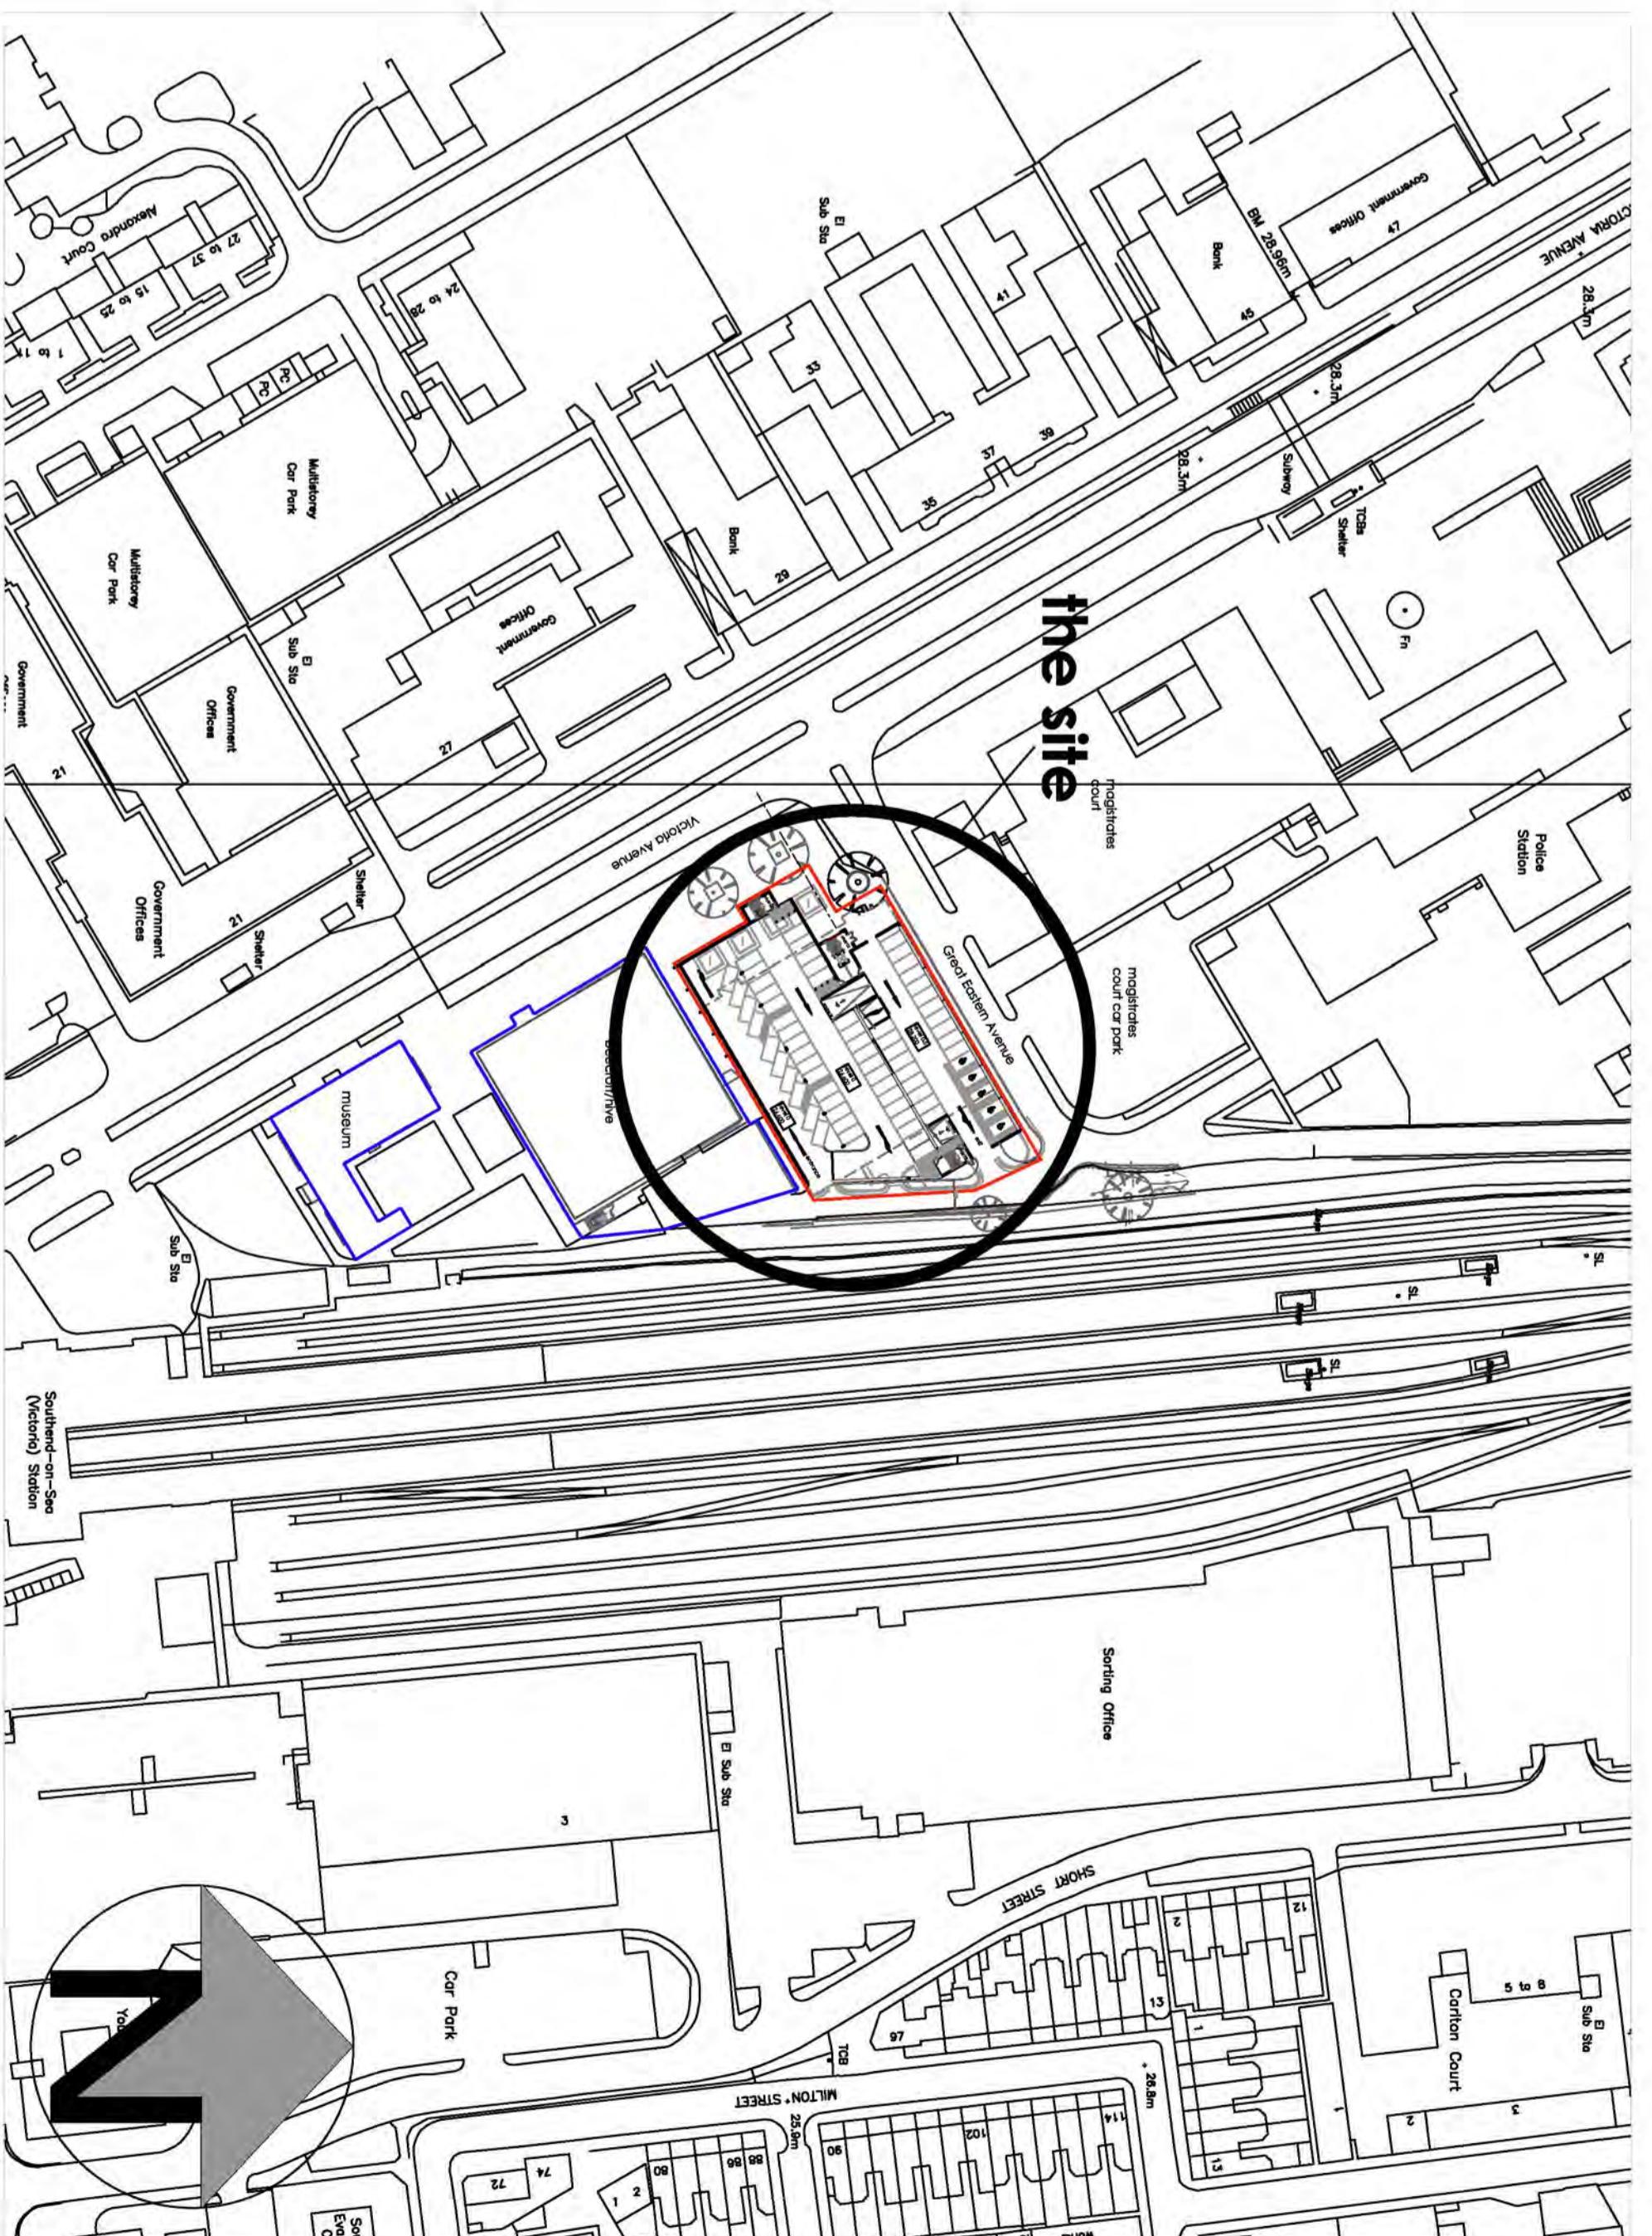


location plan - scale 1 : 1250

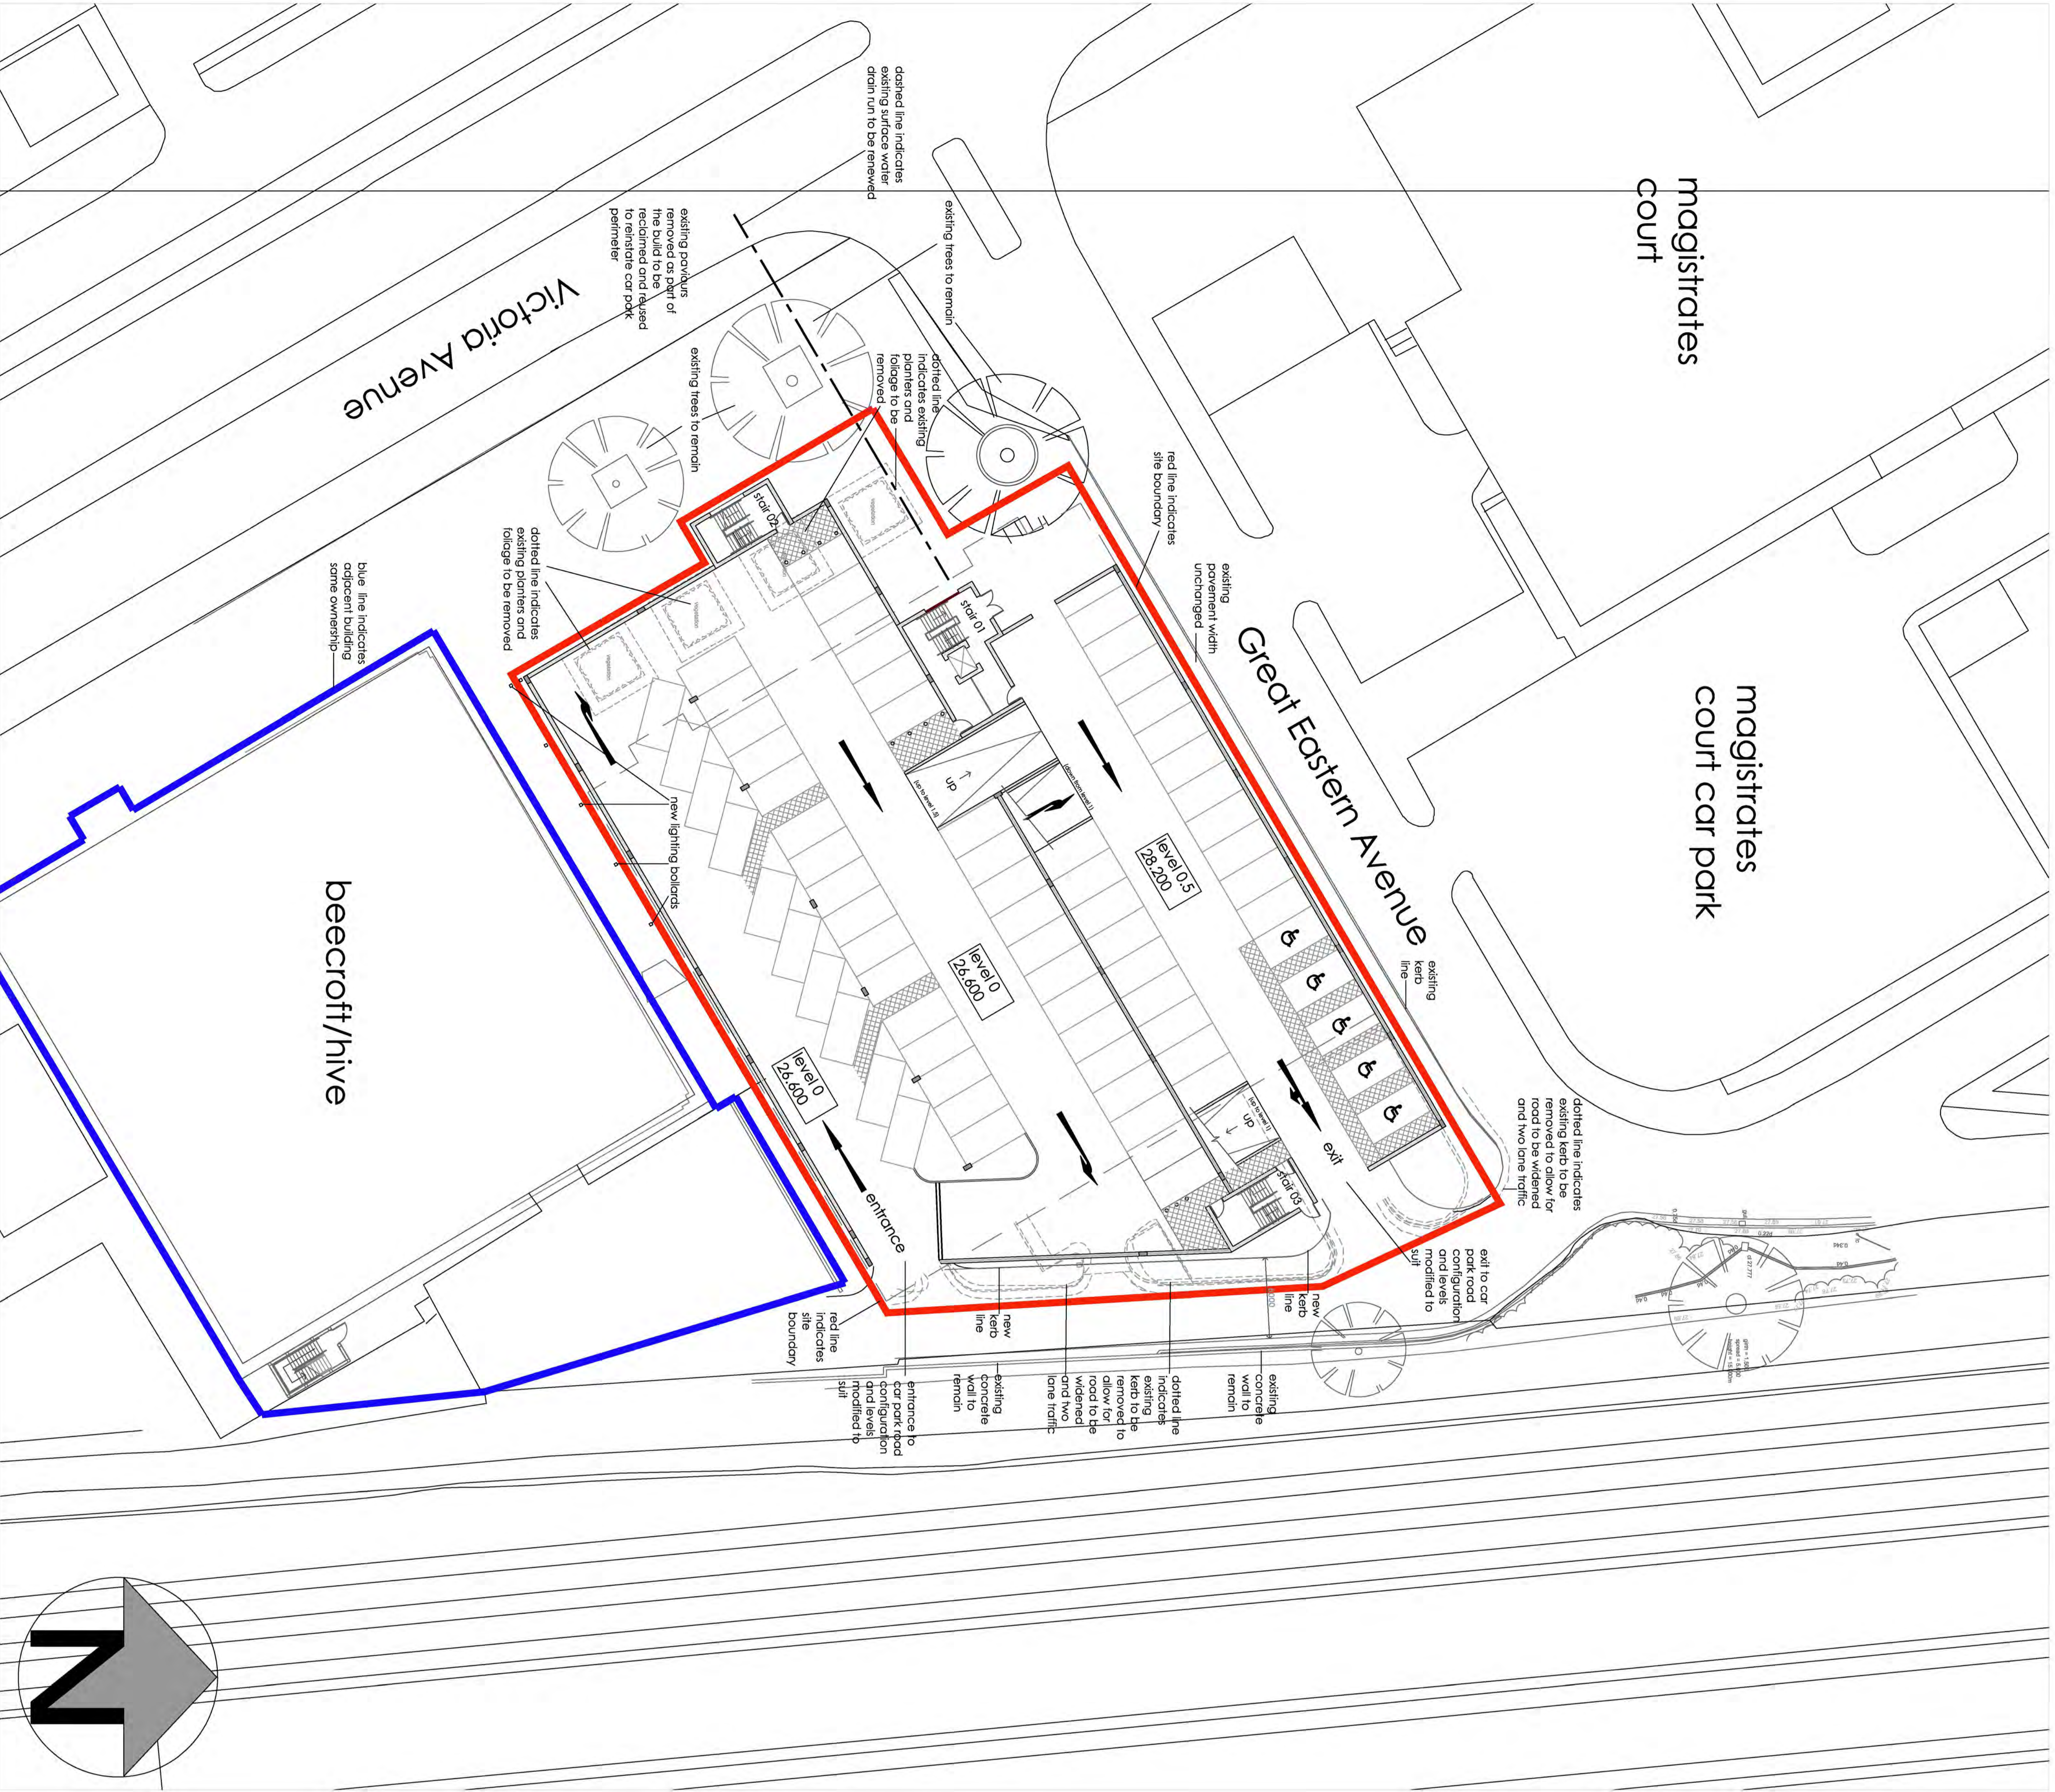

site plan - scale 1 : 200

PLANNING

	
Department for Planning, Property & Regeneration Division Civic Centre Victoria Avenue Southend-on-Sea Essex SS2 6ZH	
Project Name: Property and Regeneration new multi storey car park	Project Ref: 1440/P/106
Site: new multi storey car park Victoria Avenue Southend-on-Sea	Drawing Title: proposed site and location plan
Date: 1 : 200 & 1 : 1250 date: February 2017	Drawn by: 1440/P/106 checked: 1440/P/106
Sheet No.: Sheet 7 of 7	Version: 1