



Dimensions are not to be scaled from this drawing or from CAD files.
 This drawing is based on currently available information and is not to be used as an accurate measurement of area.
 All dimensions must be checked on site before any work is commenced and any discrepancies are to be immediately notified to the Contract Administrator for direction.
 This drawing is the property of Southend-on-Sea Borough Council and therefore Copyright is reserved by them. The drawing is issued on condition that it is not copied or disclosed by or to any unauthorised persons without the prior consent in writing of Southend-on-Sea Borough Council.

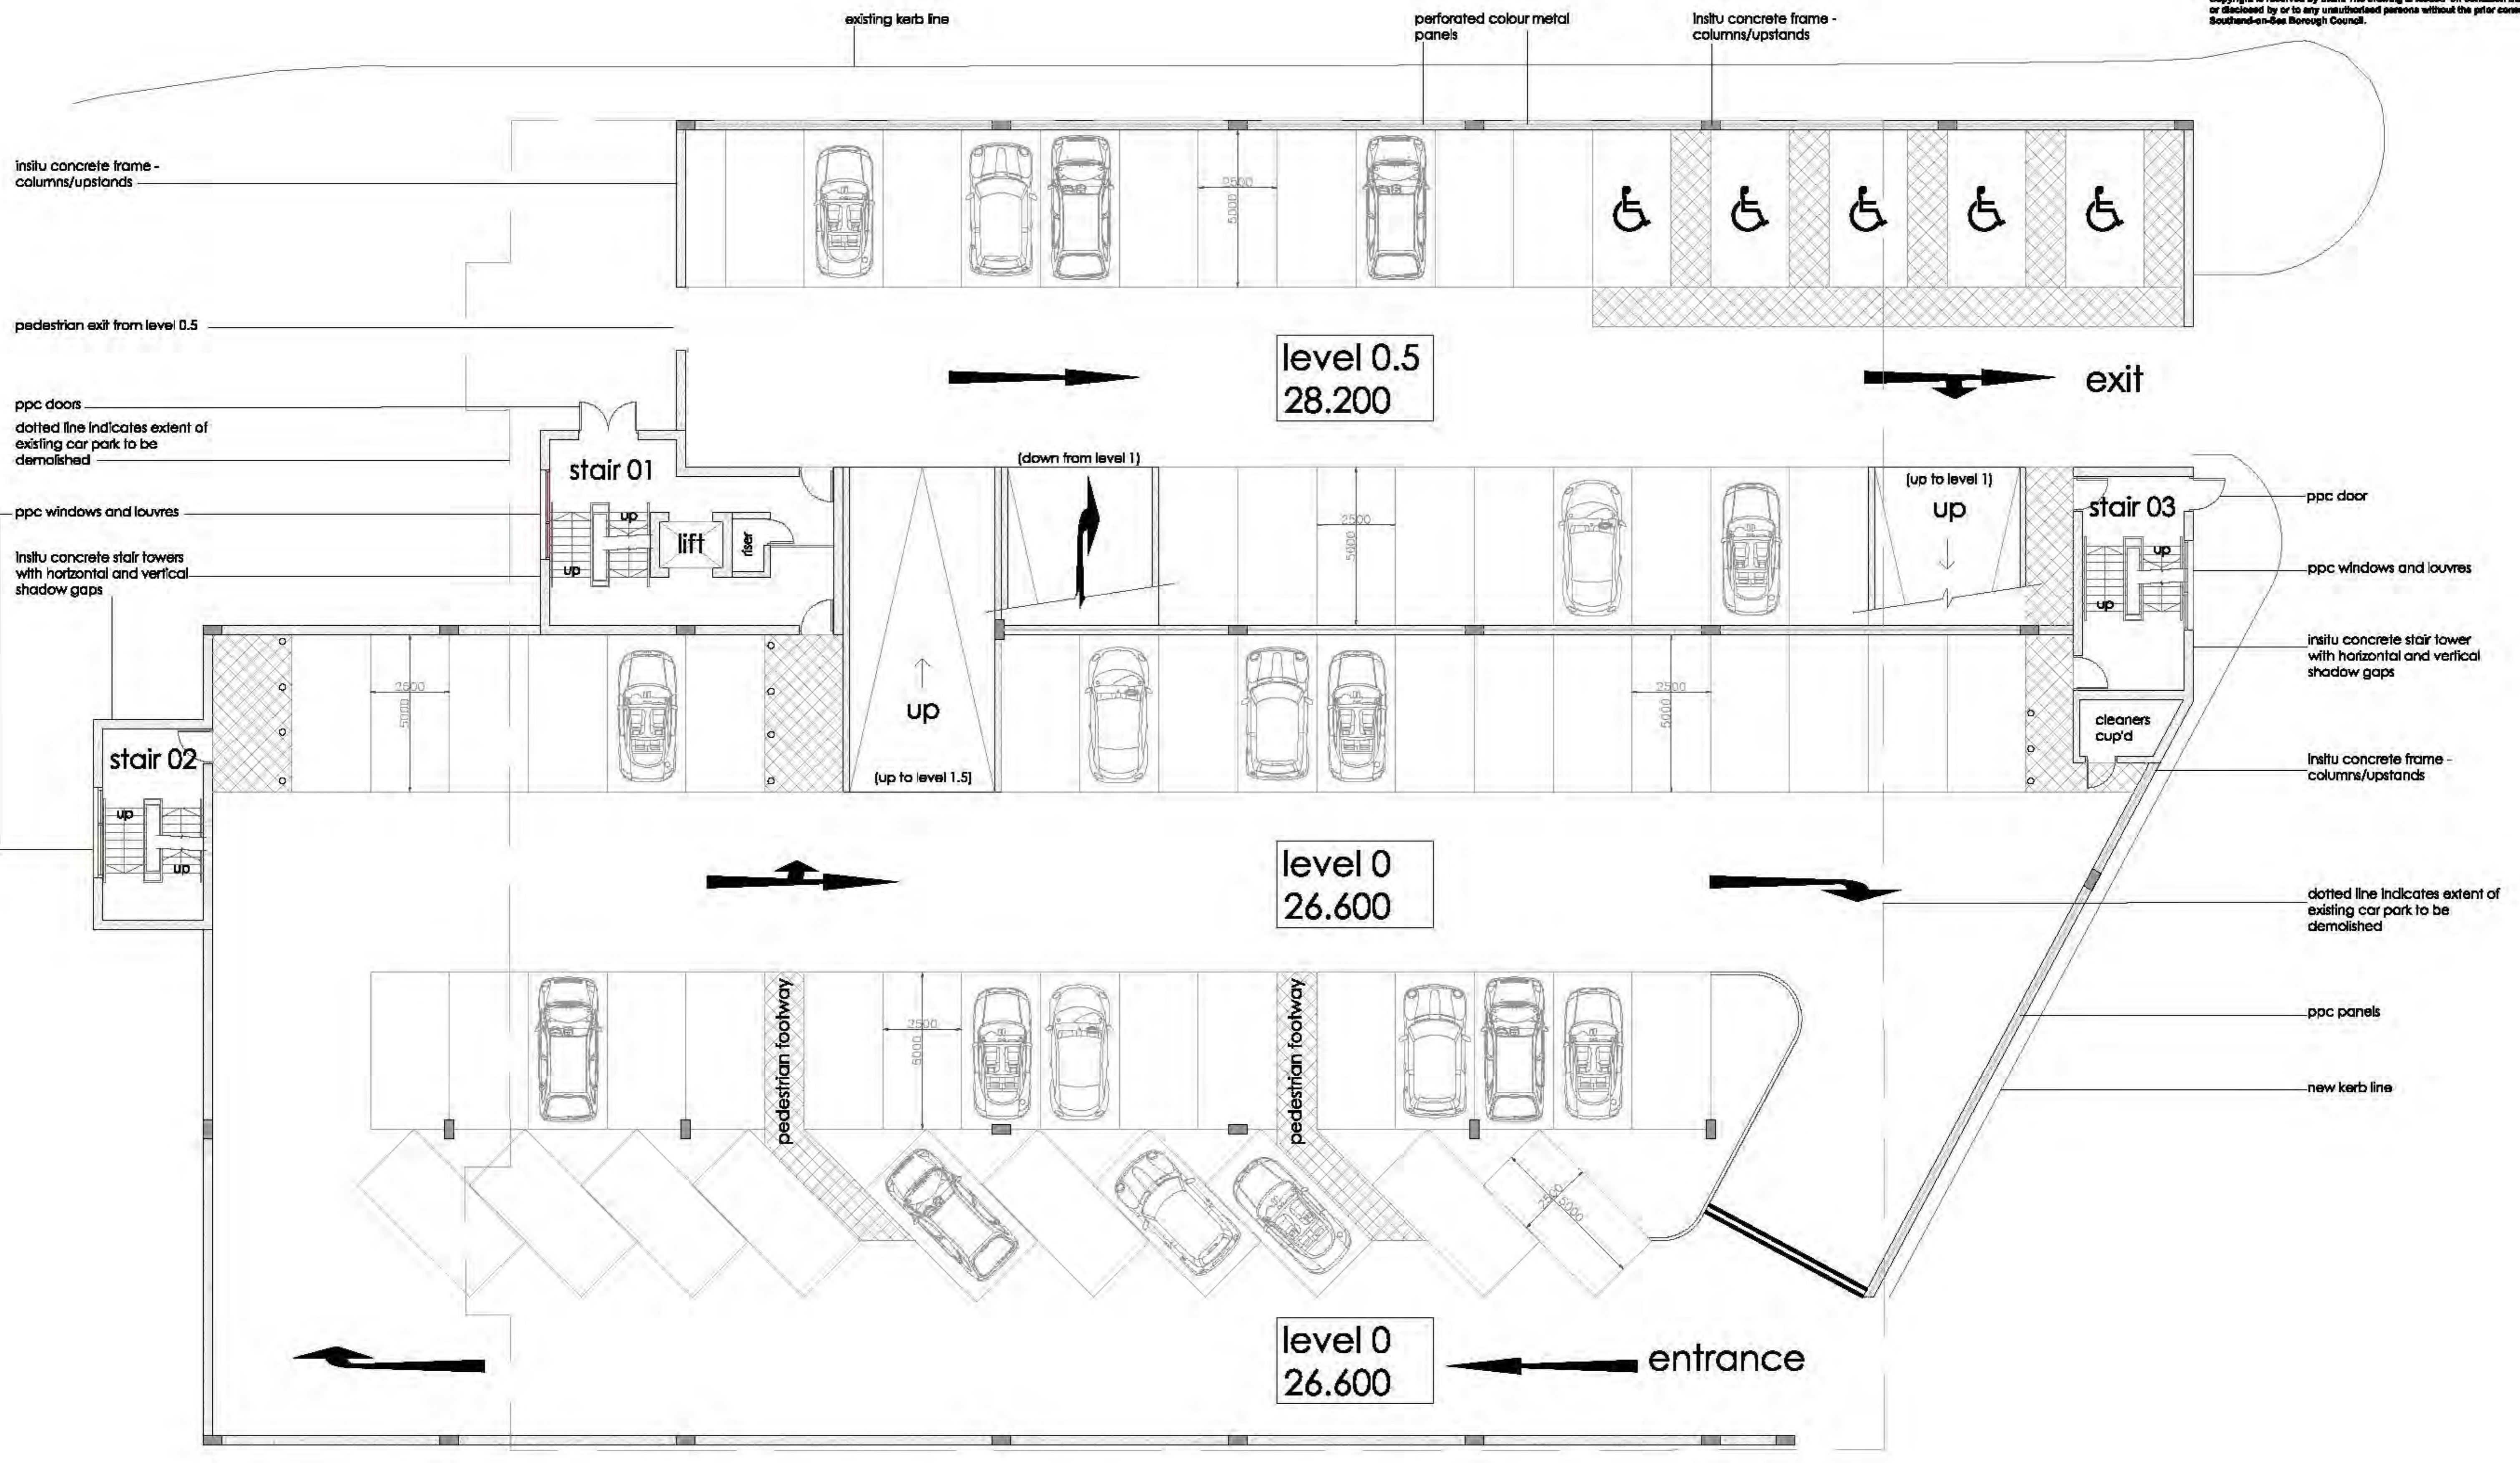

proposed floor plans showing levels 0 and 0.5 - scale 1 : 100
 (total 70 bays 5 of which are accessible bays)

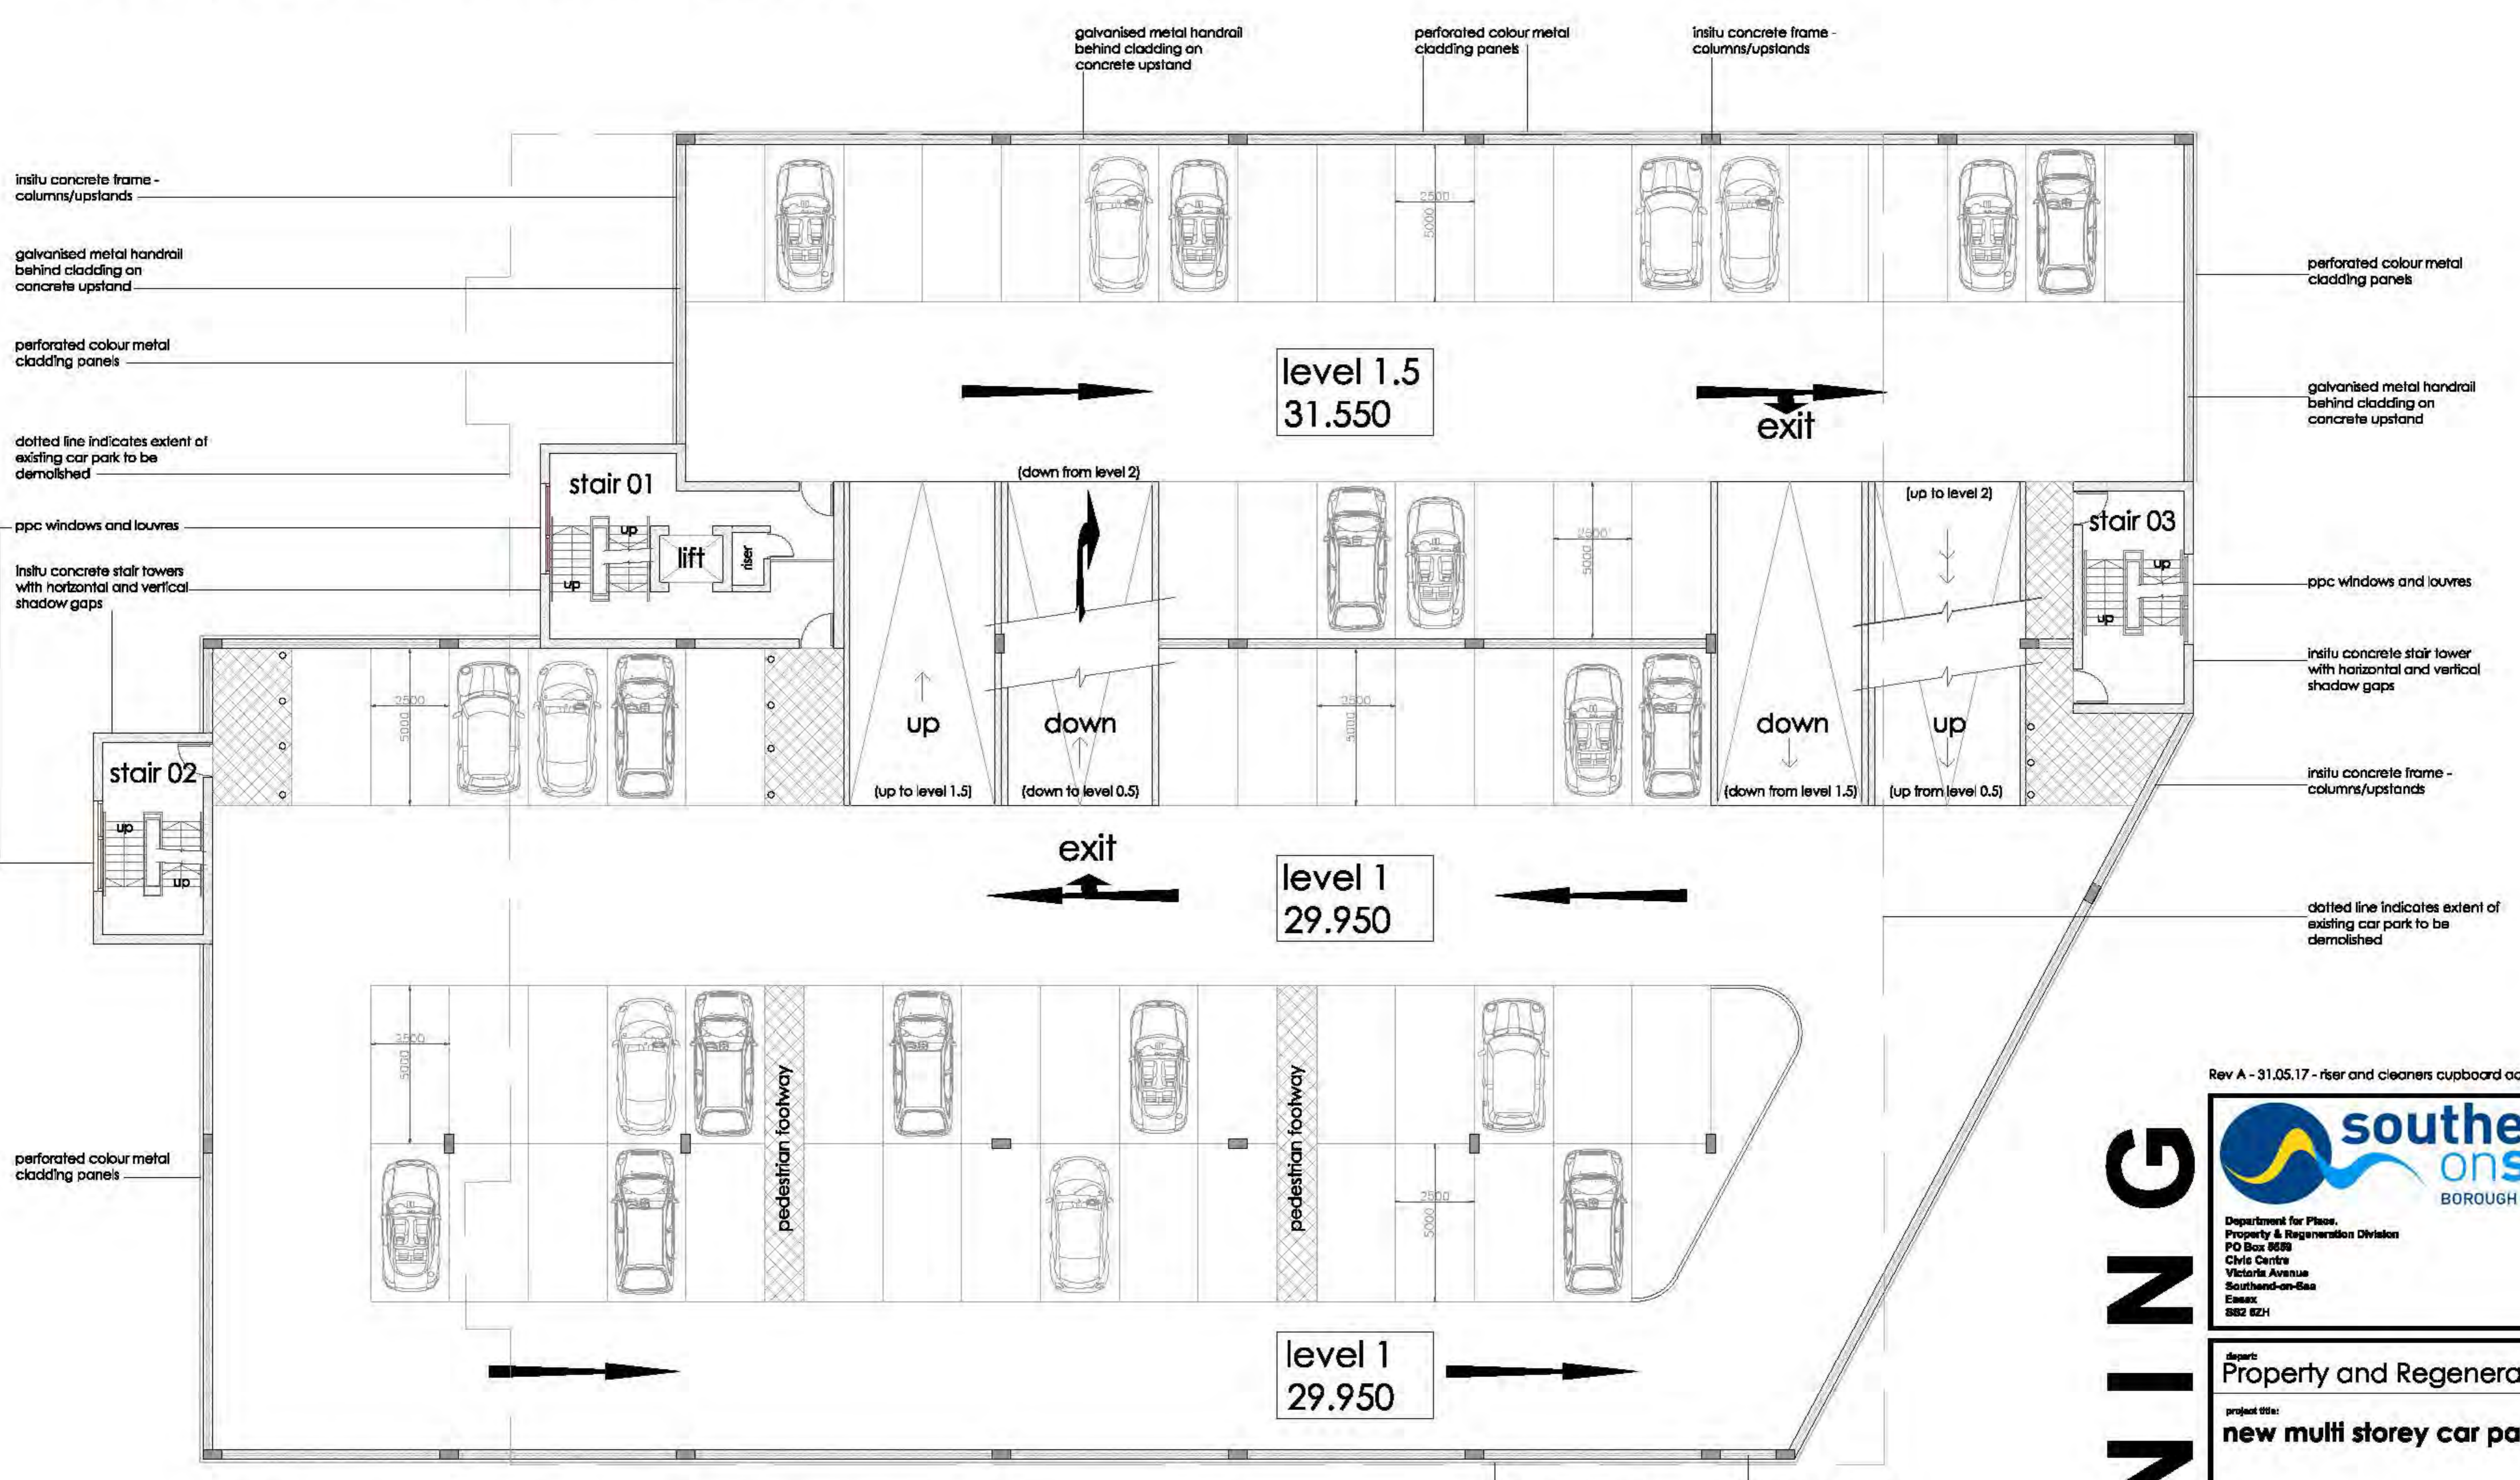

proposed floor plans showing levels 1 and 1.5 - scale 1 : 100
 (total 70 bays)

Rev A - 31.05.17 - Rsr and cleaners cupboard added.



department: Property and Regeneration
 project title: new multi storey car park

site: new multi storey car park
 Victoria Avenue
 Southend-on-Sea
 drawing title: proposed floor plans levels 0, 0.5, 1 and 1.5

scale: 1 : 100	drawn by: GAF
date: February 2017	checked:
drawing no: 1440/P/101	sheet no: sheet 2 of 7
revision: A	

PLANNING