



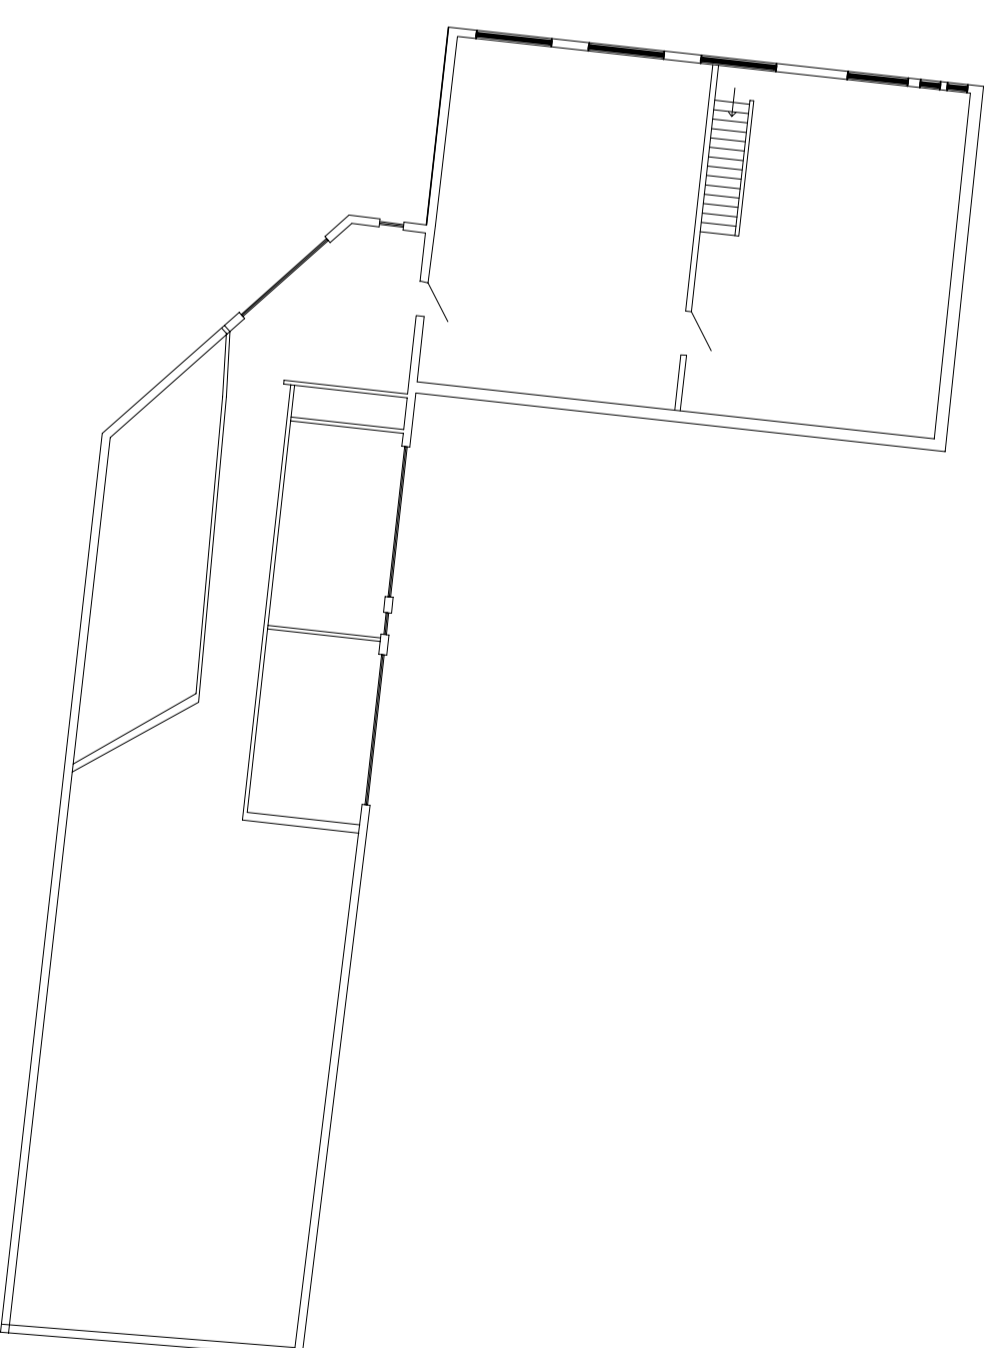

**GROUND FLOOR PLAN**  
SCALE 1:200



**FIRST FLOOR PLAN**  
SCALE 1:200

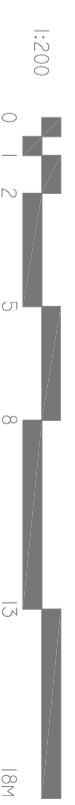

Project:  
**RESIDENTIAL DEVELOPMENT**  
939-953 London Road  
Leigh-on-sea  
ESSEX

Drawing title:  
SCHEME DESIGN  
EXISTING FLOOR PLANS



18-19 AVIATION WAY, SOUTHBEND-ON-SEA, ESSEX, SS2 4UN  
T.01702 543354 F.01702546454  
info@thirddimension.org www.thirddimension.org

Client:	Mt R Holborn	DWG No.	
Scale:	1:200 @ A2	Project No.	<b>105</b>
Date:	AUG 2013		
Dwn:	GC	Chk:	