

This drawing is copyright and shall not be reproduced or used for any other purpose without written permission of the author. Do not scale from this drawing, use figured dimensions only.

The drawing must be read in conjunction with all other project related drawings and documentation issued by the Architect and Appointed Consultants.

It is the contractor's responsibility to ensure compliance with the Building Regulations.


It is the contractor's responsibility to check all dimensions on site, any discrepancy to be reported immediately.

Details and sizes shown are indicative only and are subject to confirmation by the relevant Specialist contractor & sub-contractors.


This drawing is not to be used for Land Registry or sales purposes.

The Author is not responsible for any changes to the drawings as implemented on site without prior approval in writing.


Revision: A Minor Amendments 02.06.17
B Parking layouts added 14.06.17

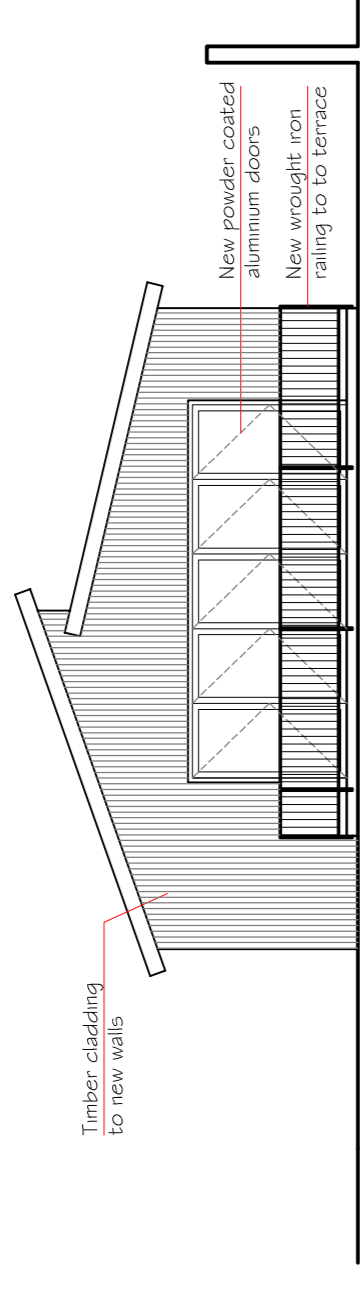


FRONT ELEVATION - east

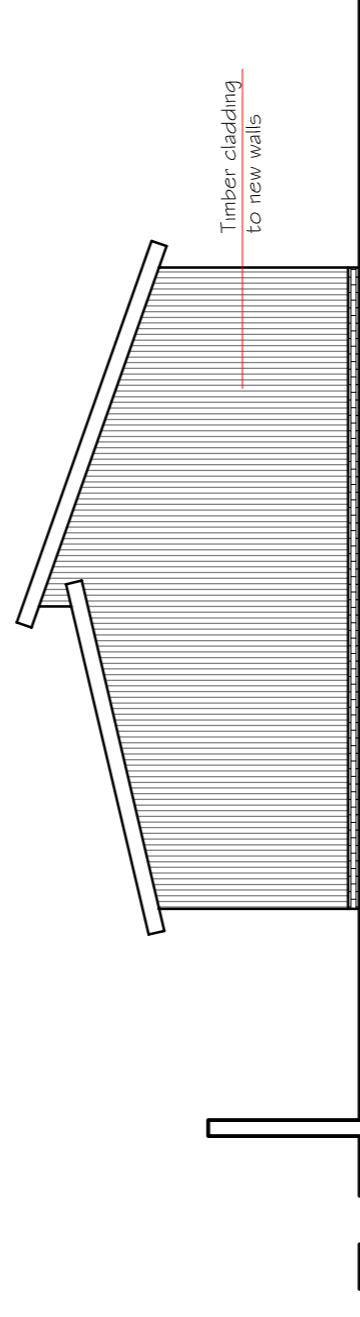


REAR ELEVATION - west

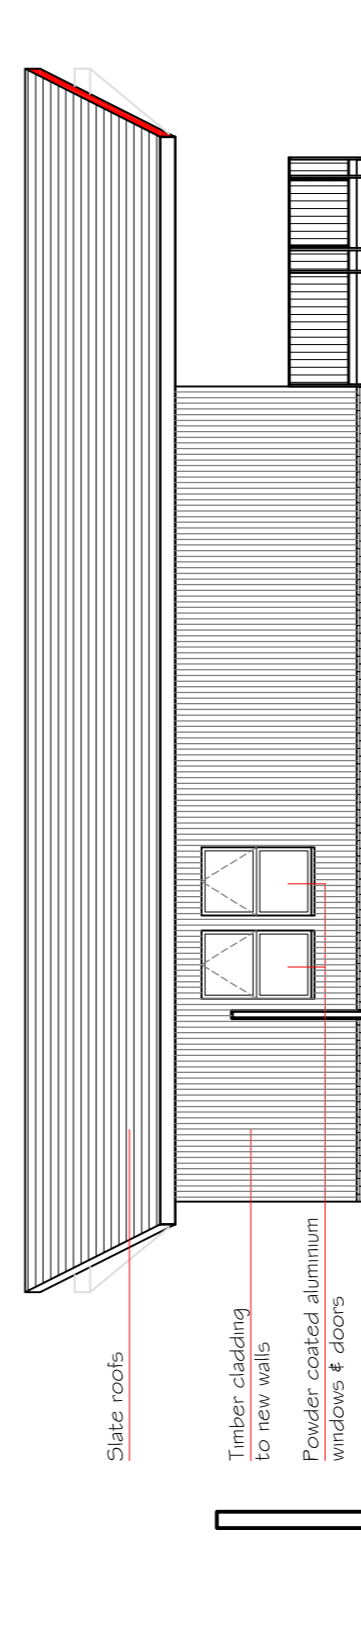

SIDE ELEVATION - south

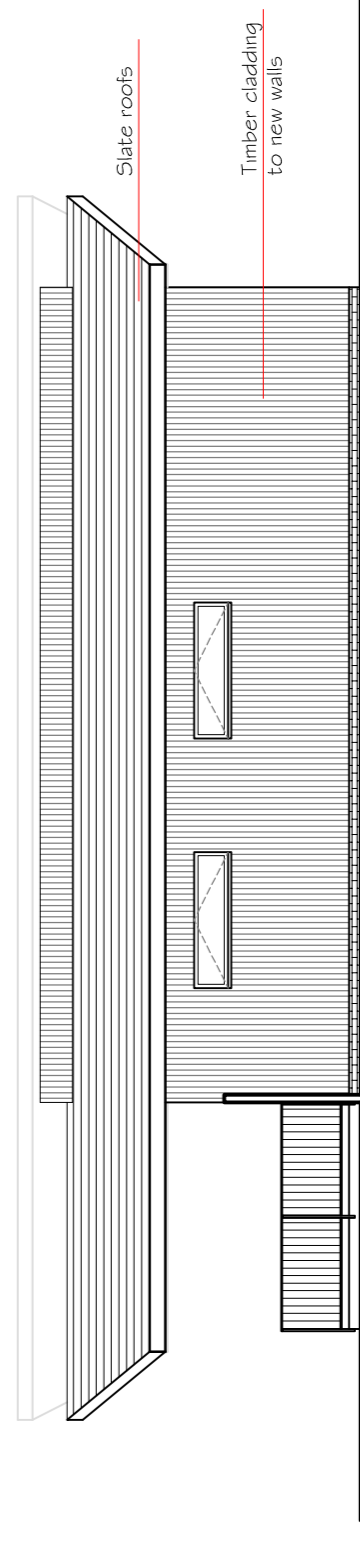

SIDE ELEVATION - north

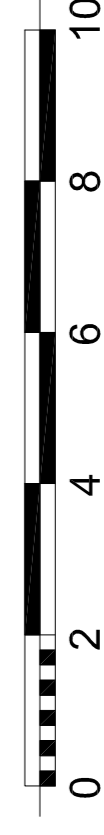

PROPOSED BLOCK PLAN 1:500



Existing Site Layout 1:200



Proposed Site Layout



knight gratrix architects

suite 1 boxes
630-634 London road
vestalhill on sea
essex
s-s0 9hw

t 01702 715517

e mail@knightgratrix.com
w www.knightgratrix.com

Client: **Oakhouse Montessori**

Project: **77 Wimborne Road**

Description: **Proposed Out Building Proposed Plans**

Scheme	Planning	Date	17.05.17
Scale	1:100/200/500 nr	Drawn	
Job number	1154	Drawing no.	011
Revision		Revision	B