

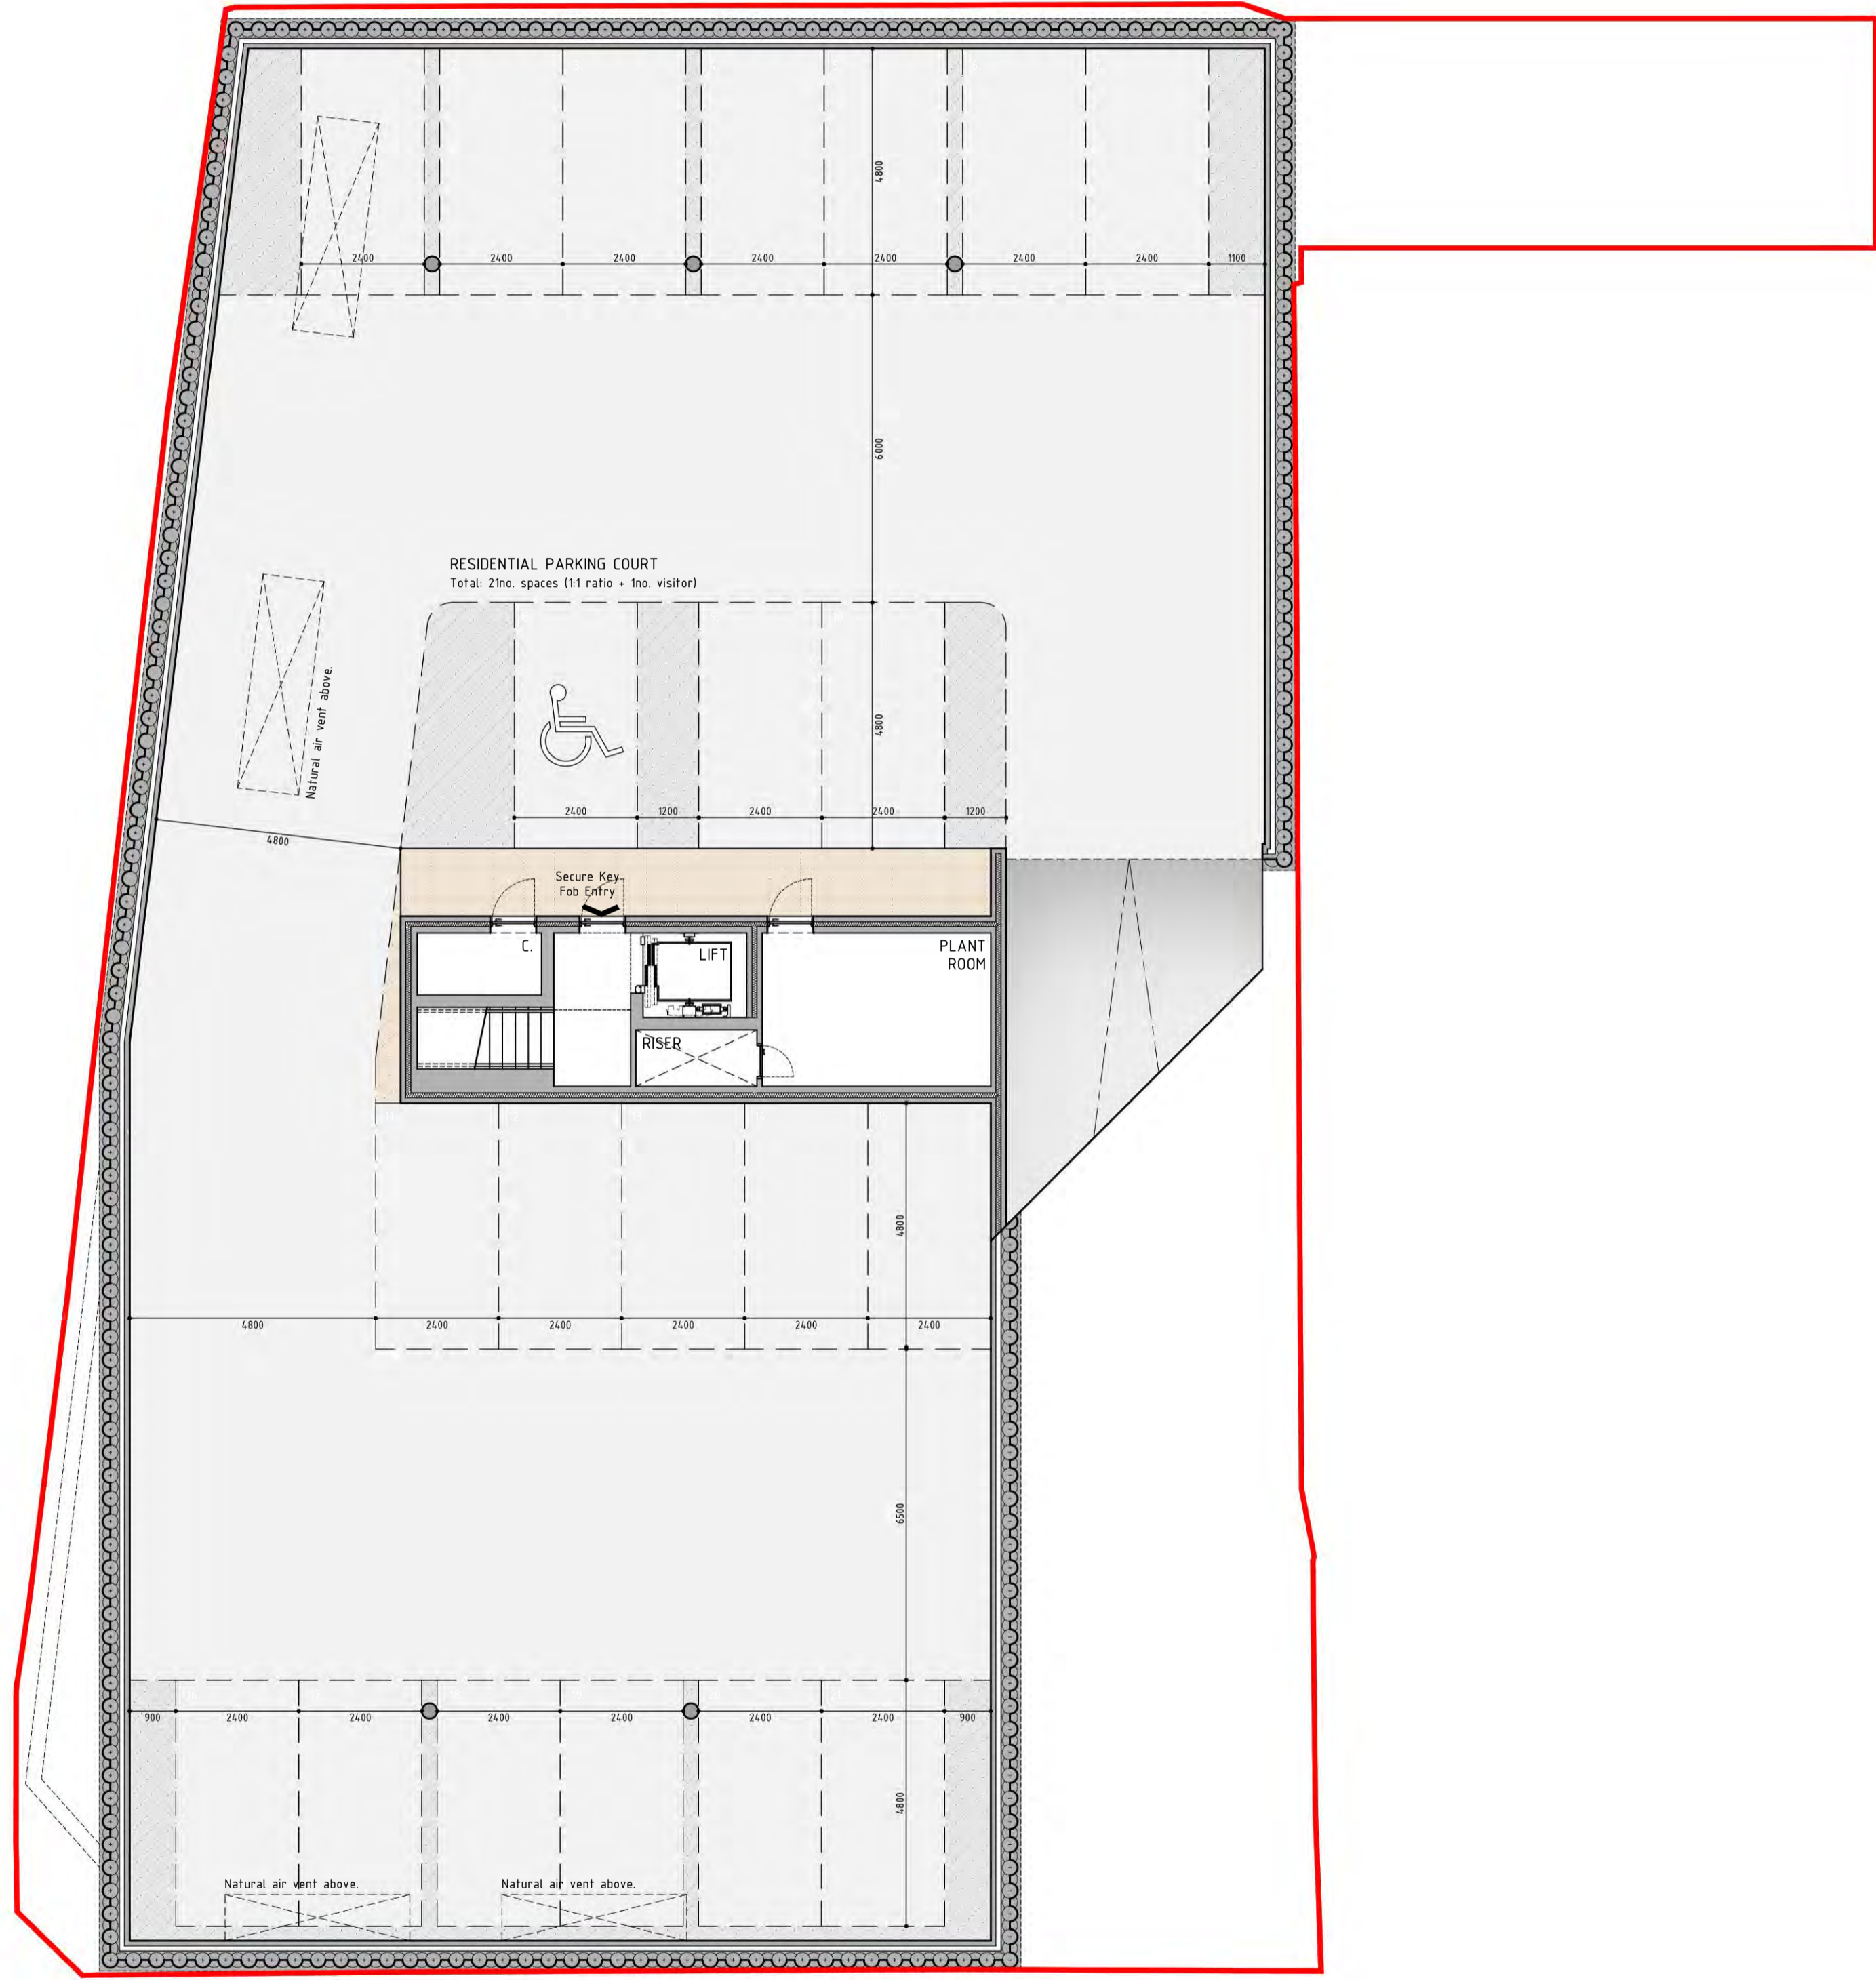


# 114-120 BROADWAY, LEIGH-ON-SEA.

MIXED-USE SCHEME: 445SQ.M COMMERCIAL SPACE + 20NO. APARTMENTS.

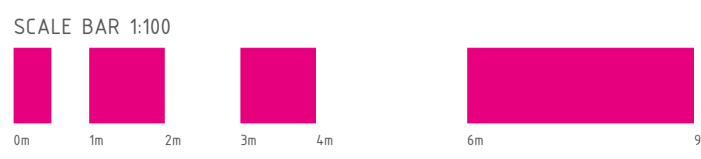

AS PROPOSED: BASEMENT PLAN

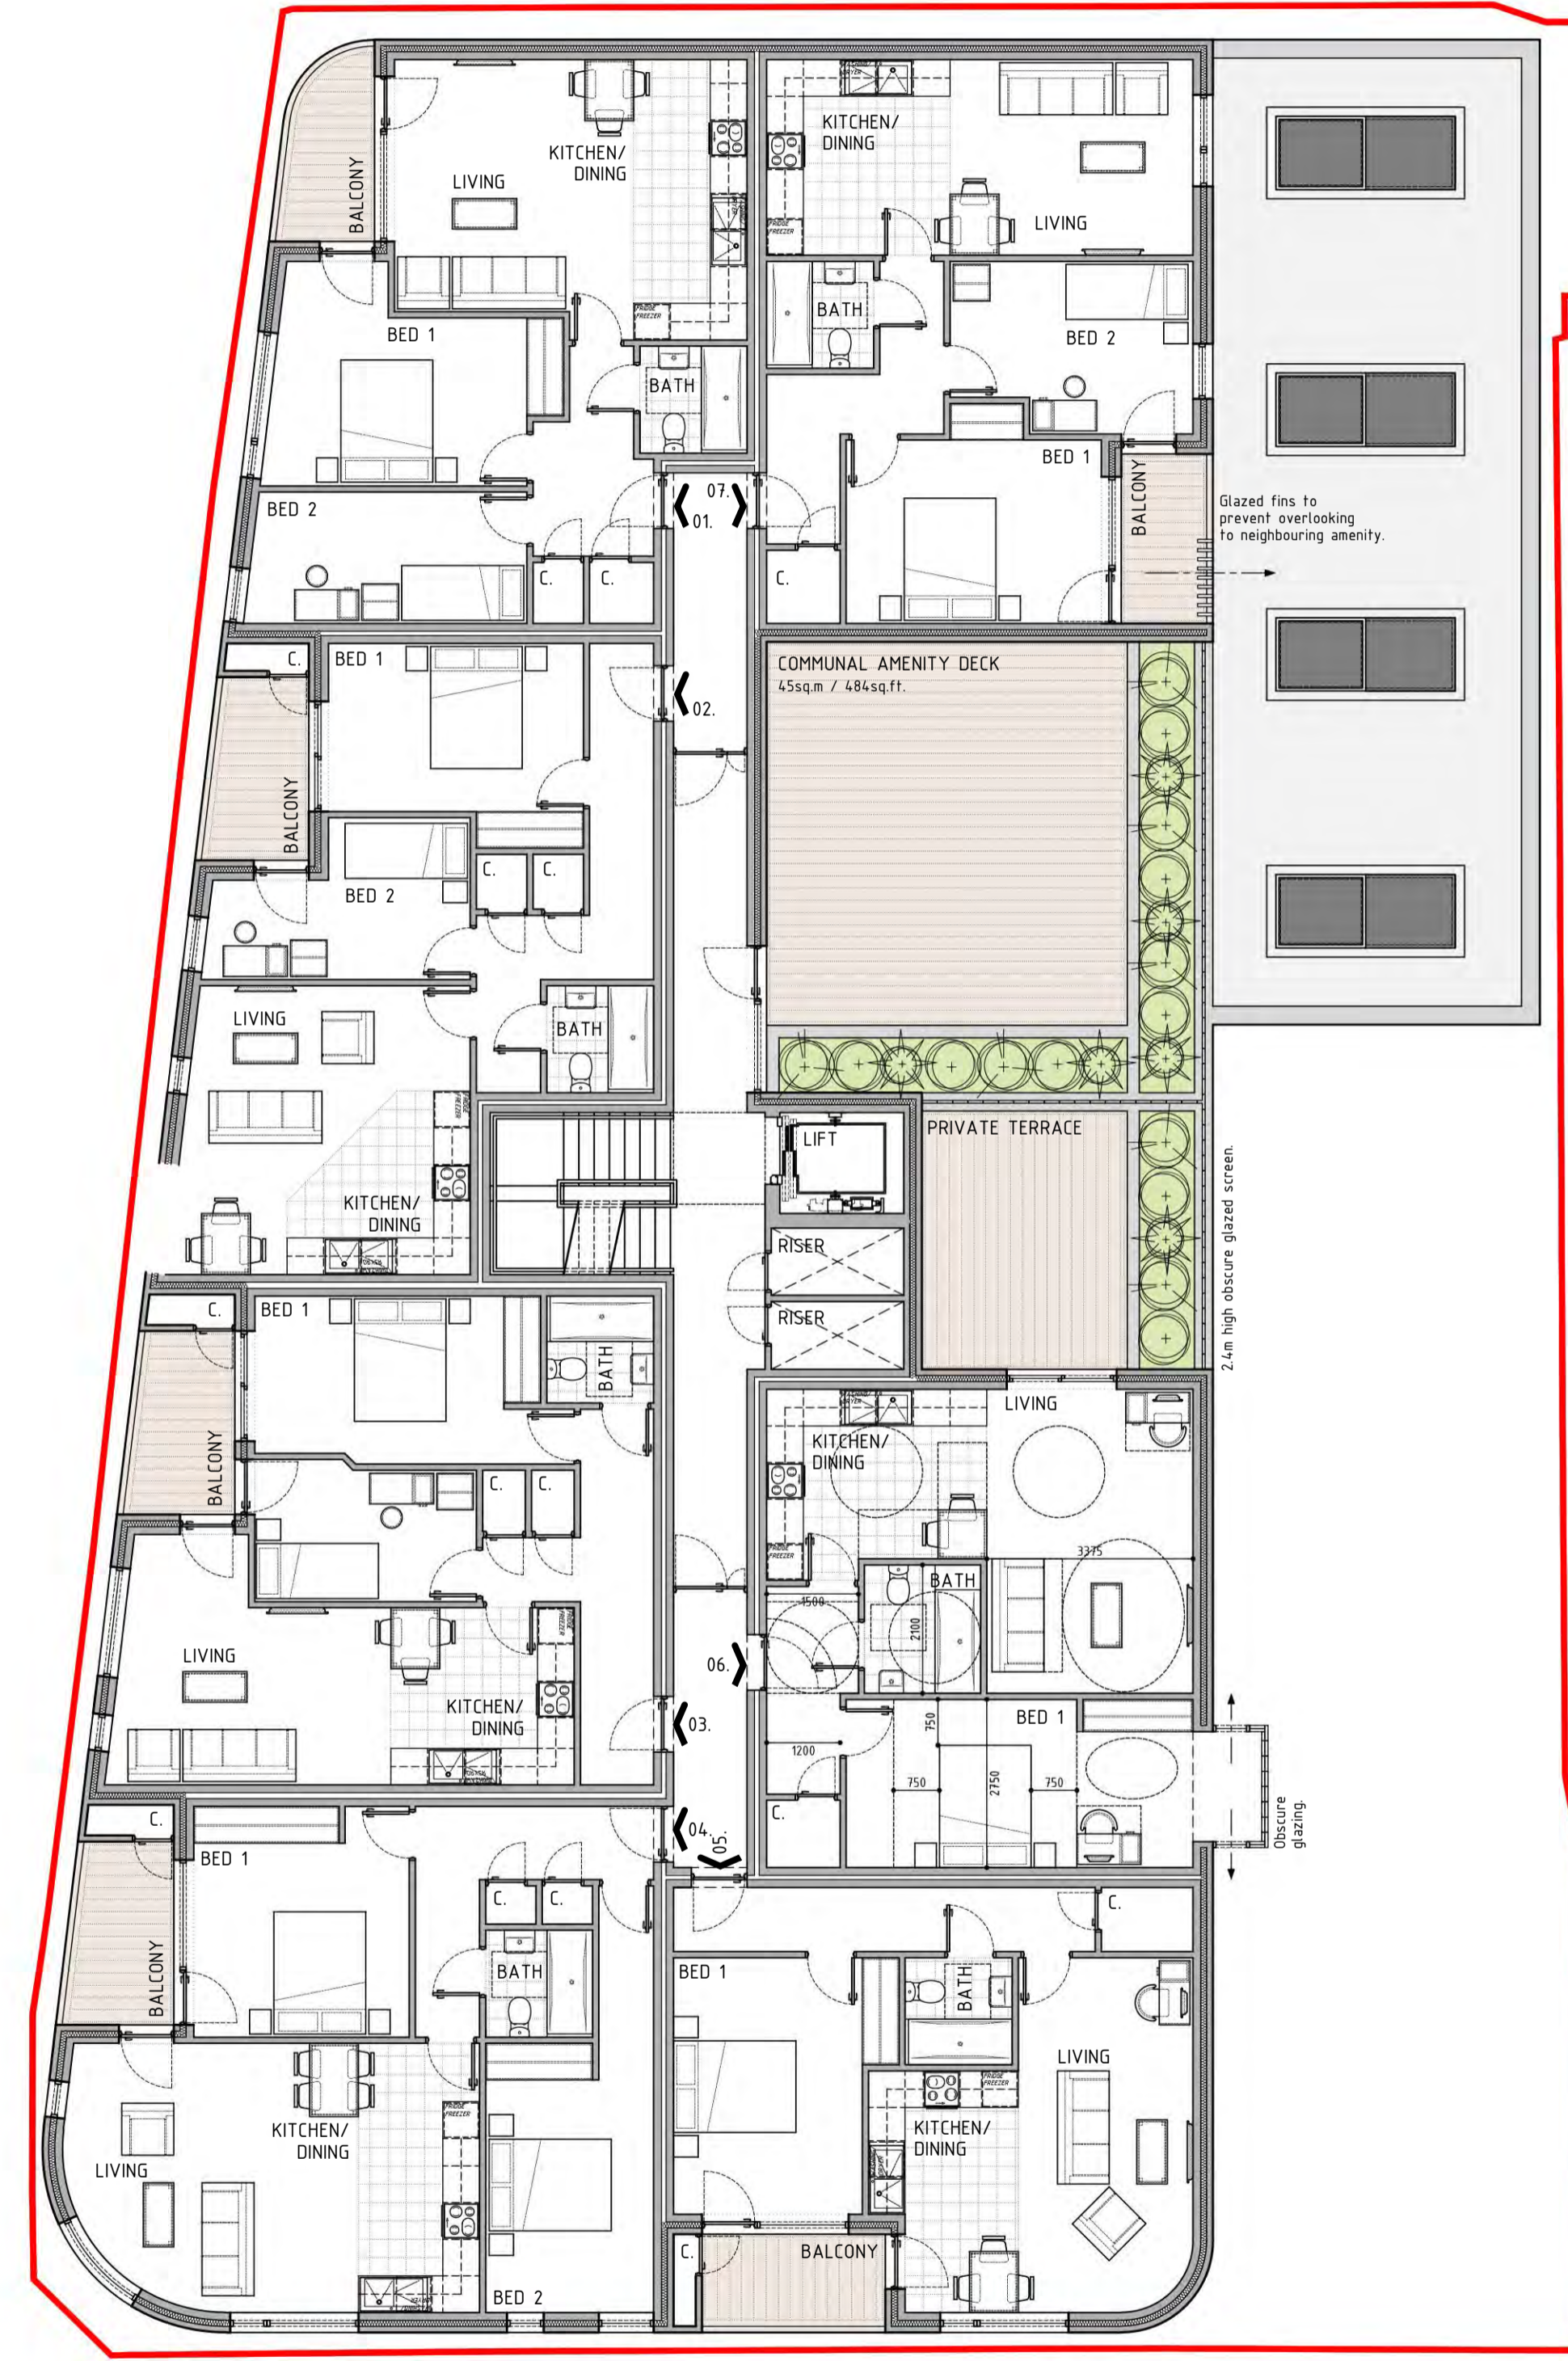

AS PROPOSED: FIRST FLOOR PLAN

GENERAL NOTES:  
 THE COPYRIGHT IN ALL DESIGNS, DRAWINGS, SCHEDULES, SPECIFICATIONS AND ANY OTHER DOCUMENTATION PREPARED BY DAVID PLANT ARCHITECTURE LTD IN RELATION TO THIS PROJECT SHALL REMAIN THE PROPERTY OF DAVID PLANT ARCHITECTURE LTD AND MUST NOT BE REISSUED, LOANED OR COPIED WITHOUT PRIOR WRITTEN CONSENT.  
 THIS DRAWING IS TO BE READ IN CONJUNCTION WITH ALL ARCHITECT'S DRAWINGS, SCHEDULES AND SPECIFICATIONS, AND ALL RELEVANT CONSULTANTS AND / OR SPECIALIST'S INFORMATION RELATING TO THE PROJECT. REFER ALL DISCREPANCIES TO DAVID PLANT ARCHITECTURE LTD.



**DAVID PLANT**  
 ARCHITECTURE LTD

PROJECT  
 MIXED-USE DEVELOPMENT  
 DRAWING  
 AS PROPOSED  
 BASEMENT + FIRST FLOOR PLAN  
 CLIENT  
 PLAISTOW BROADWAY FILLING STATIONS LTD  
 ADDRESS  
 114 - 120 BROADWAY  
 LEIGH-ON-SEA  
 ESSEX  
 SS9 1AA

DATE: 05.08.2016 SCALE: 1:100 @ A1 DRAWN: JB CHECK: JB  
 PROJECT NO. DWG NO. REVISION:

**369.200.04**

ISSUE STATUS  
 PLANNING

e studio@daparchitecture.co.uk t (0844) 854 9007  
 www.daparchitecture.co.uk

LONDON BIRMINGHAM ESSEX