

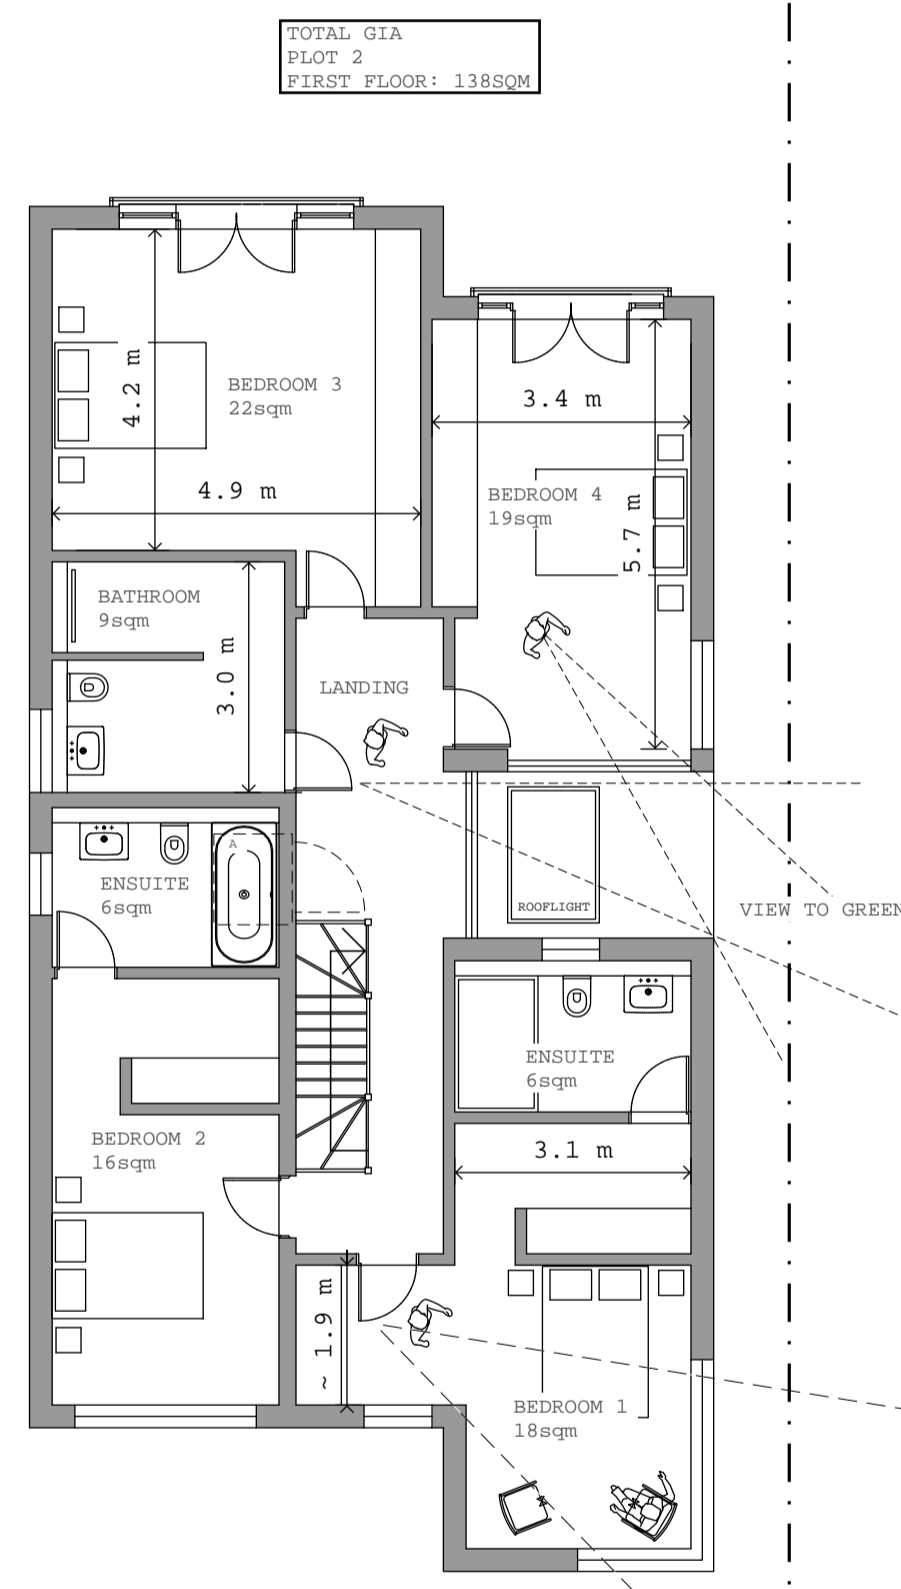
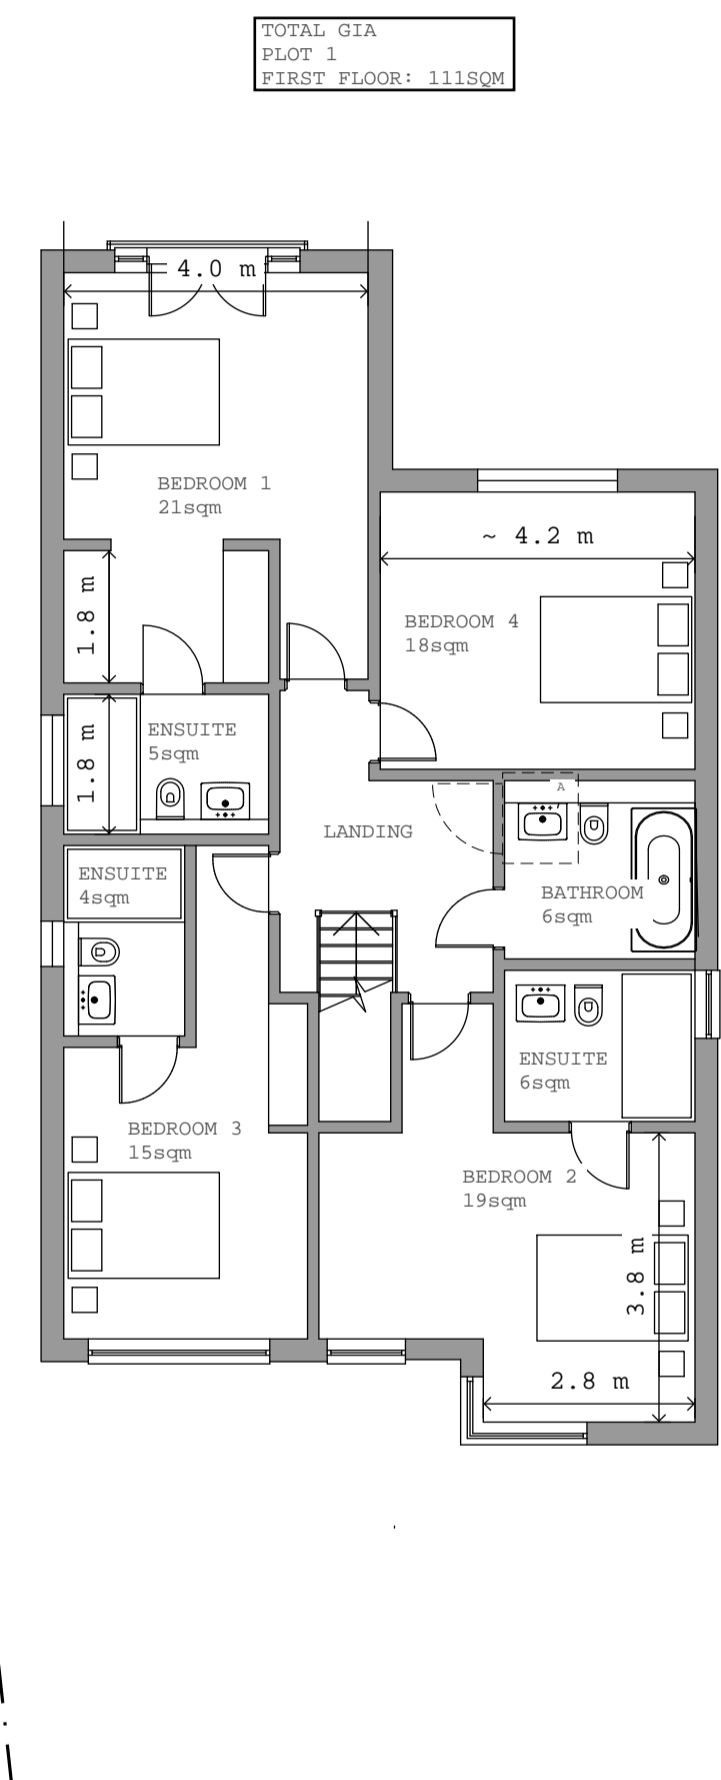


MORNING SUN

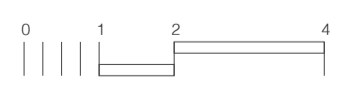

**2 FIRST FLOOR PLAN**  
Scale: 1:100

**KEY**  
A LOCATION OF FUTURE LIFT TO COMPLY WITH PART M BUILDING REGULATIONS

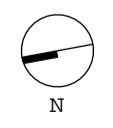


<b>1800/01</b>	PROJECT NO.	DATE	PROJECT	DESCRIPTION	
	<b>1800</b>	JAN '16	PROPOSED DEVELOPMENT	<b>PROPOSED PLANS</b>	
	REVISION.		121 NESS ROAD	A 24.02.17	REVISED TO PLANNERS REQUIREMENTS
	<b>F</b>	SCALE	SHOEBURYNNESS	B 29.03.17	REVISED TO PLANNERS REQUIREMENTS
		1:100 @ A2		C 19.05.17	REVISED TO PLANNERS REQUIREMENTS
				D 07.06.17	REVISED TO PLANNERS REQUIREMENTS
			E 09.06.17	REVISED TO PLANNERS REQUIREMENTS	
			F 24.11.17	REVISED TO PLANNERS REQUIREMENTS	

Sudbury Stables  
Sudbury Road  
Downham, Billericay  
Essex, CM11 1LB  
Tel/Fax : 01268 711829



**D. J. W.**  
ARCHITECTURAL DESIGNS LTD

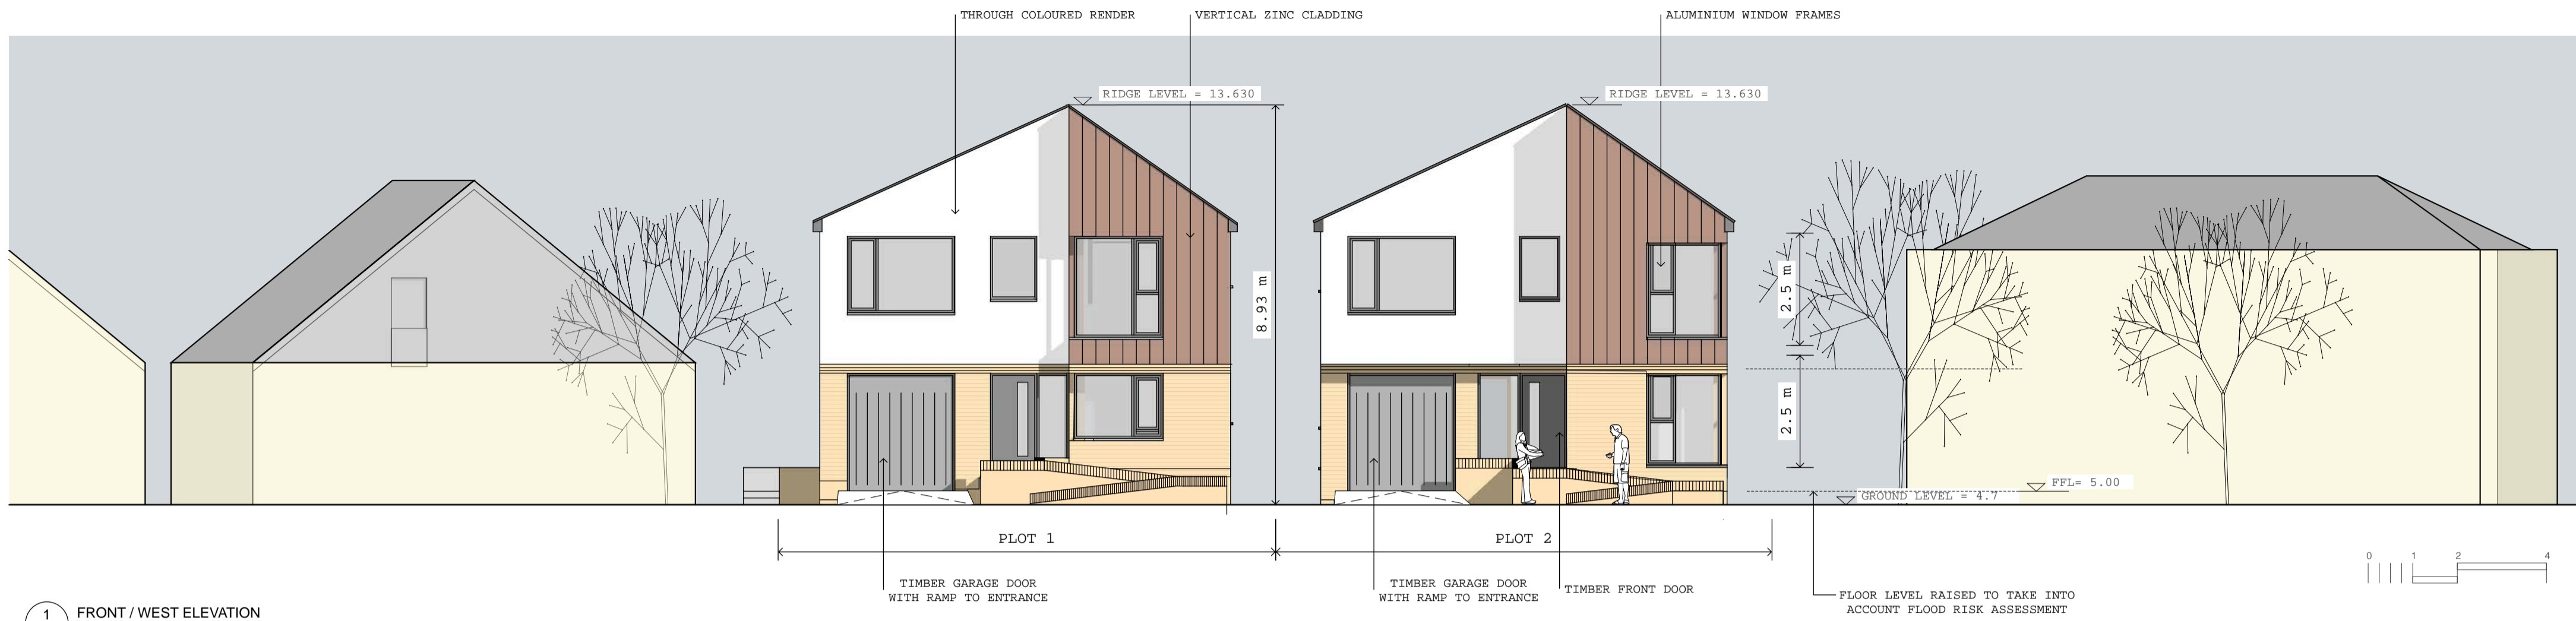


1 FRONT / WEST ELEVATION  
1800/02 Scale: 1:100




2 SIDE / NORTH ELEVATION  
1800/02 Scale: 1:100



3 REAR / EAST ELEVATION  
1800/02 Scale: 1:100

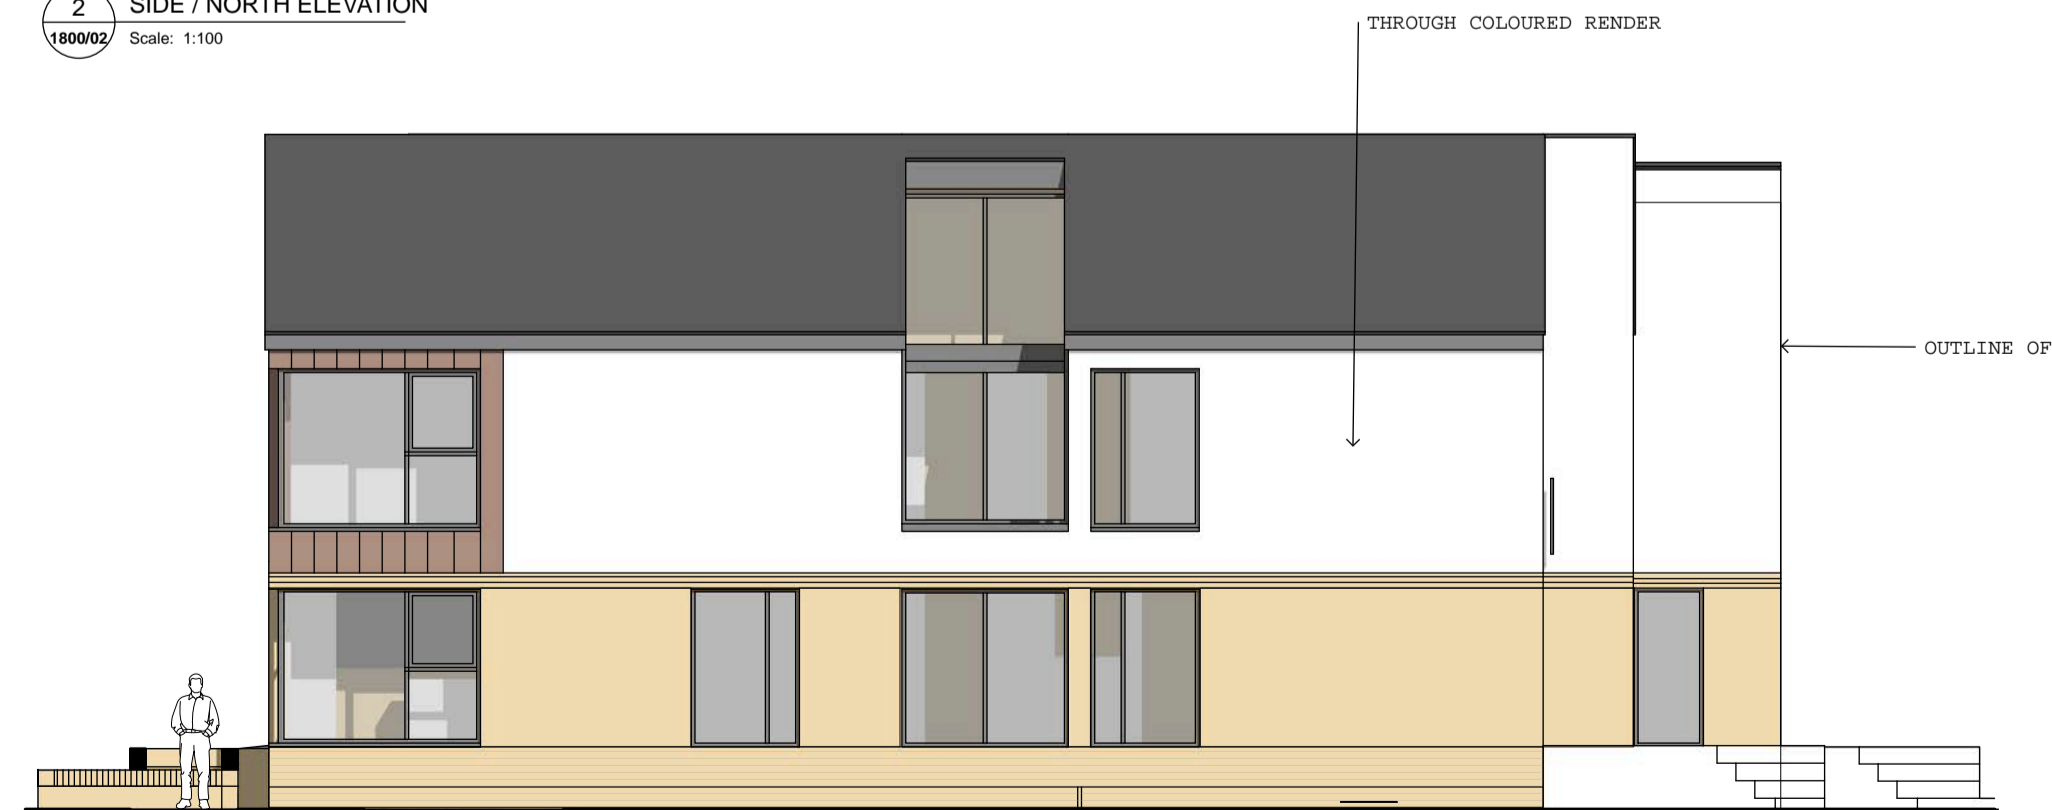


4 SIDE / SOUTH ELEVATION  
1800/02 Scale: 1:100


1800/02	PROJECT NO.	DATE	PROJECT	PROPOSED ELEVATIONS		<b>Sudbury Stables</b> Sudbury Road Downham, Billericay Essex, CM11 1LB Tel/Fax : 01268 711829		<b>D. J. W.</b> ARCHITECTURAL DESIGNS LTD	
	1800	FEB '16	PROPOSED DEVELOPMENT	A	24.02.17				REVISED TO PLANNERS REQUIREMENTS
	REVISION.	SCALE	121 NESS ROAD	B	29.03.17				REVISED TO PLANNERS REQUIREMENTS
	G	1:100 @ A2	SHOEBURYNNESS	C	19.05.17				REVISED TO PLANNERS REQUIREMENTS
				D	07.06.17				REVISED TO PLANNERS REQUIREMENTS
			E	09.06.17	REVISED TO PLANNERS REQUIREMENTS				
			F	04.09.17	REVISED TO PLANNERS REQUIREMENTS				
			G	24.11.17	REVISED TO PLANNERS REQUIREMENTS				




1 PLOT 2 SIDE / NORTH ELEVATION  
1800/03 Scale: 1:100

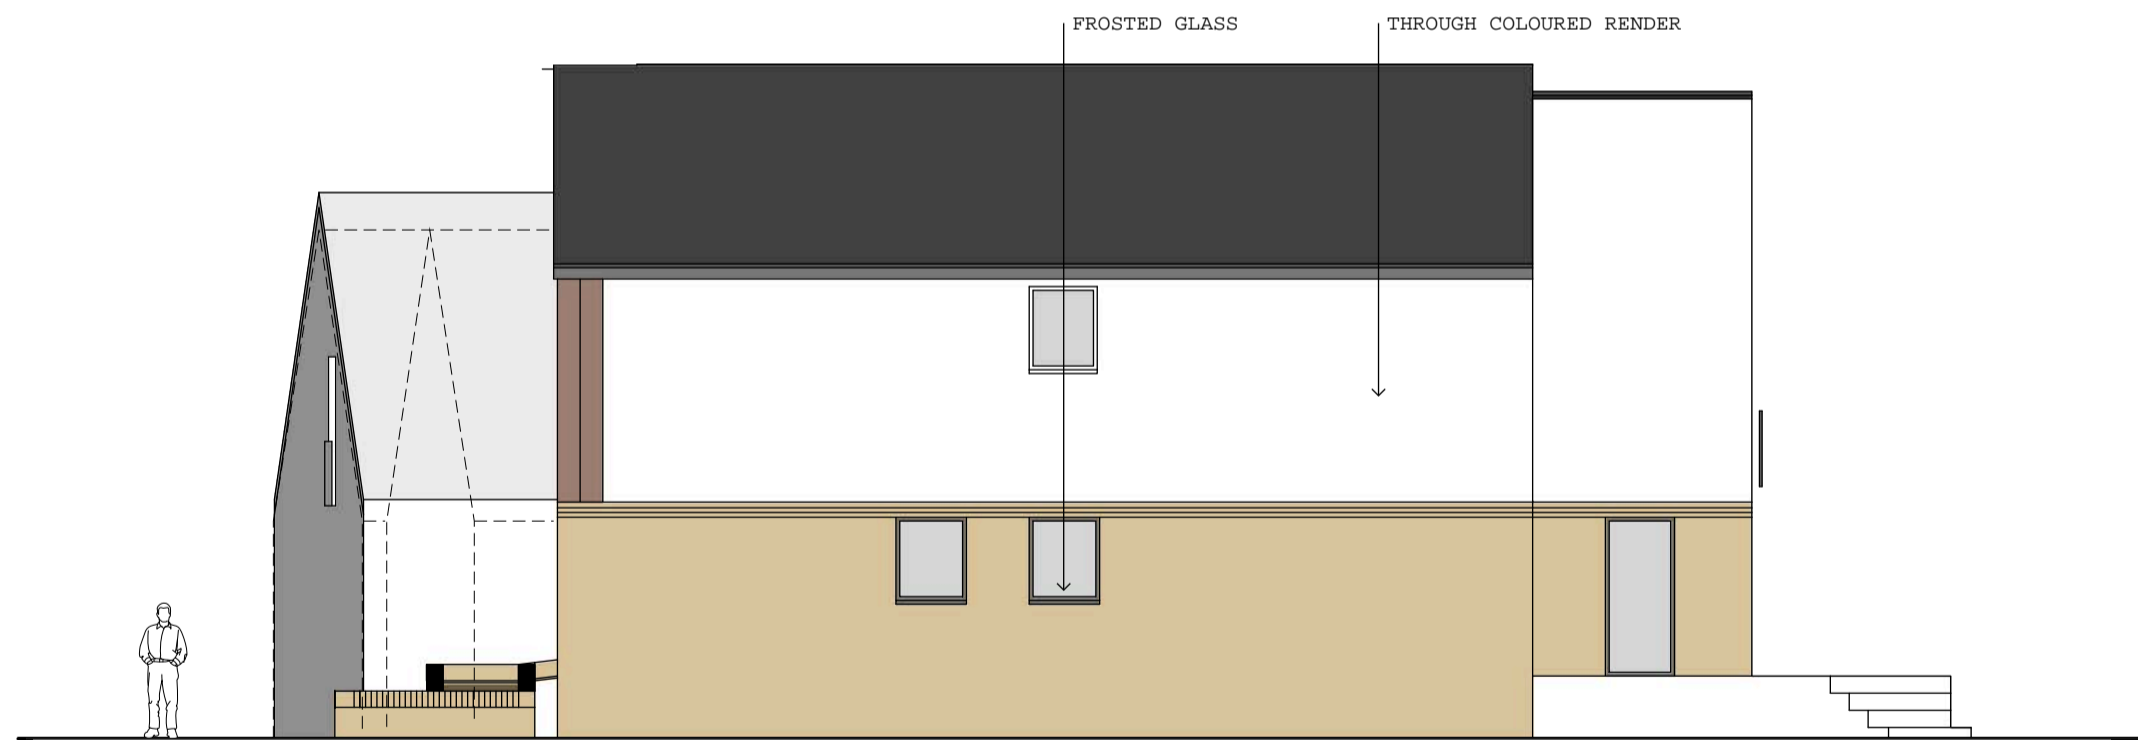

2 PLOT 1 SIDE / NORTH ELEVATION  
1800/03 Scale: 1:100

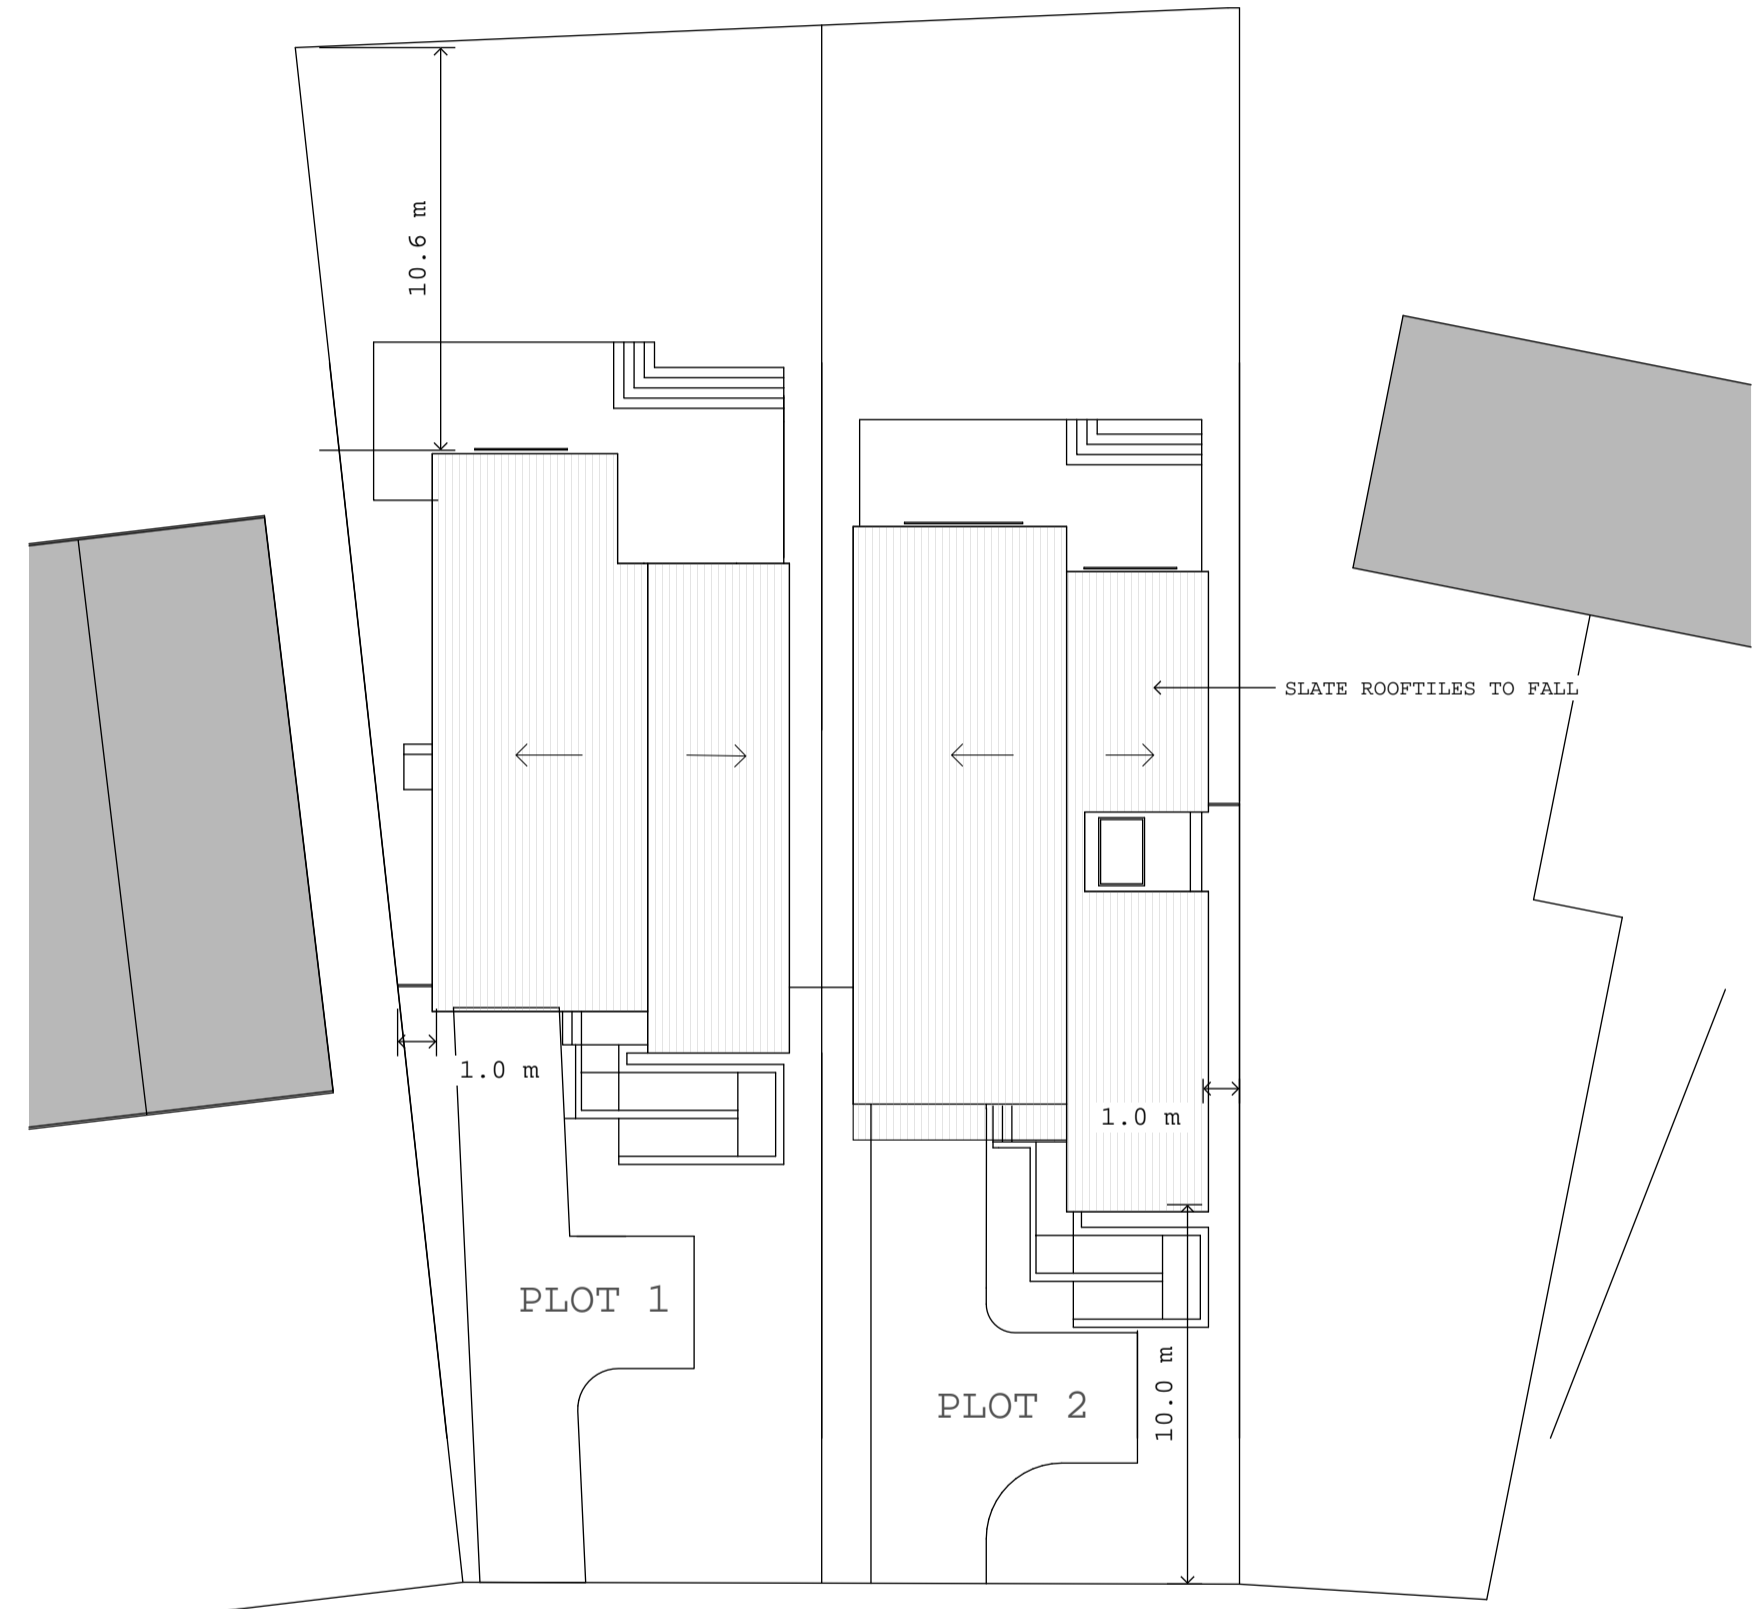

3 ROOF PLAN  
1800/03 Scale: 1:200

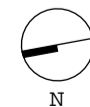

1800/03

PROJECT NO.  
1800  
REVISION.  
E

DATE  
FEB '16  
SCALE  
1:200 @ A2

PROJECT  
PROPOSED DEVELOPMENT  
121 NESS ROAD  
SHOEBURYNNESS

DESCRIPTION  
PROPOSED ROOF PLAN AND PROPOSED 3D SKETCH VIEWS  
REVISION  
A 24.02.17 REVISED TO PLANNERS REQUIREMENTS  
B 29.03.17 REVISED TO PLANNERS REQUIREMENTS  
C 19.05.17 REVISED TO PLANNERS REQUIREMENTS  
D 09.06.17 REVISED TO PLANNERS REQUIREMENTS  
E 24.11.17 REVISED TO PLANNERS REQUIREMENTS

Sudbury Stables  
Sudbury Road  
Downham, Billericay  
Essex, CM11 1LB  
Tel/Fax : 01268 711829



D. J. W  
ARCHITECTURAL DESIGNS LTD