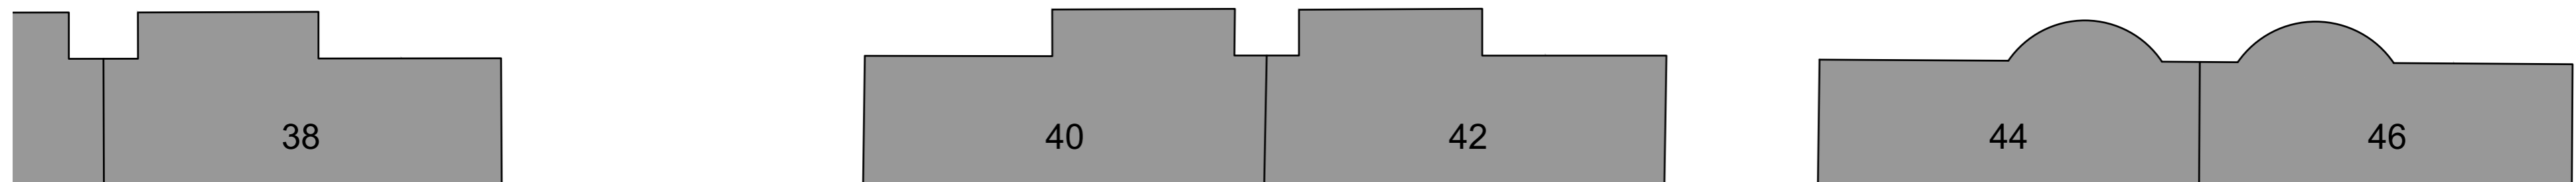

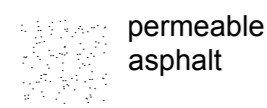

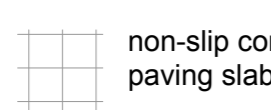
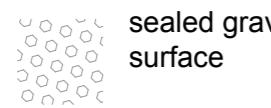
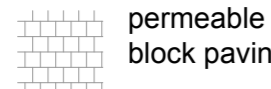
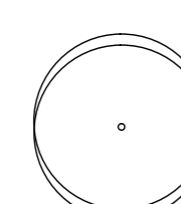
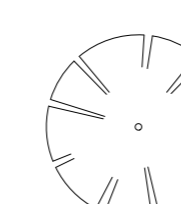
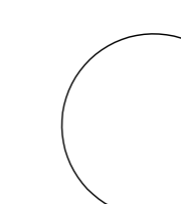


Grosvenor Mansions

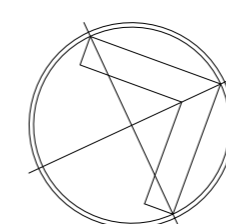
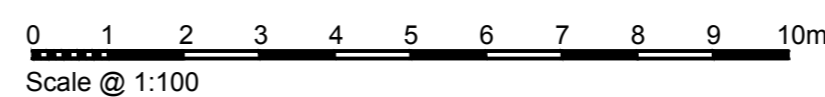
GROSVENOR ROAD



KEY

-  planting beds
-  permeable asphalt
-  grassed area
-  non-slip concrete paving slabs
-  sealed gravel surface
-  permeable block paving
-  proposed tree
-  existing tree retained
-  existing bush removed

NOTES:
All boundary treatments subject to Design out Crime Officer and Secured by Design requirements



A 16.01.18 Revised in response to urban design officer's comments up sc

Planning

Chalkwell Lodge Site
Westcliff-on-Sea
Ground floor & site plan

| | | | | | |
|----------------|----------|------------|------------|-------|---------|
| drawing number | revision | scale @ A1 | date | drawn | checked |
| 1667 P-02 | A | 1:100 | 08.06.2017 | SH | SC |

Studio 35 10 Hornsey St. London N7 8EL | T 020 7700 2736 | london@mepk.co.uk | www.mepk.co.uk

