


114-120 BROADWAY, LEIGH-ON-SEA.

MIXED-USE SCHEME: 325SQ.M COMMERCIAL SPACE + 9NO. RESIDENTIAL APARTMENTS.

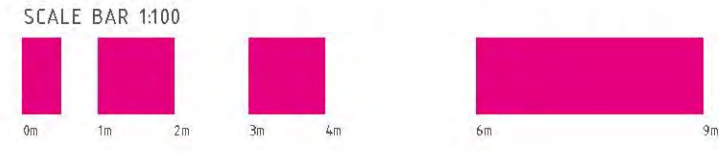

GENERAL NOTES

The copyright in all designs, drawings, schedules, specifications and any other documentation prepared by DAP Architecture Ltd in relation to this project shall remain the property of DAP Architecture Ltd and must not be reissued, loaned or copied without prior written consent.

Do not scale from this drawing, use figured dimensions only.


Prefer larger scale drawings.

All dimensions are in millimeters (mm) unless otherwise noted.

Check all relevant dimensions, lines and levels on site before proceeding with the work.

This drawing is to be read in conjunction with all Architect's drawings, schedules and specifications, and all relevant consultants and/or specialists' information relating to the project. Refer all discrepancies to DAP Architecture Ltd.

GRAND VIEW
(Ref: APP/01590/A/01/2042895)

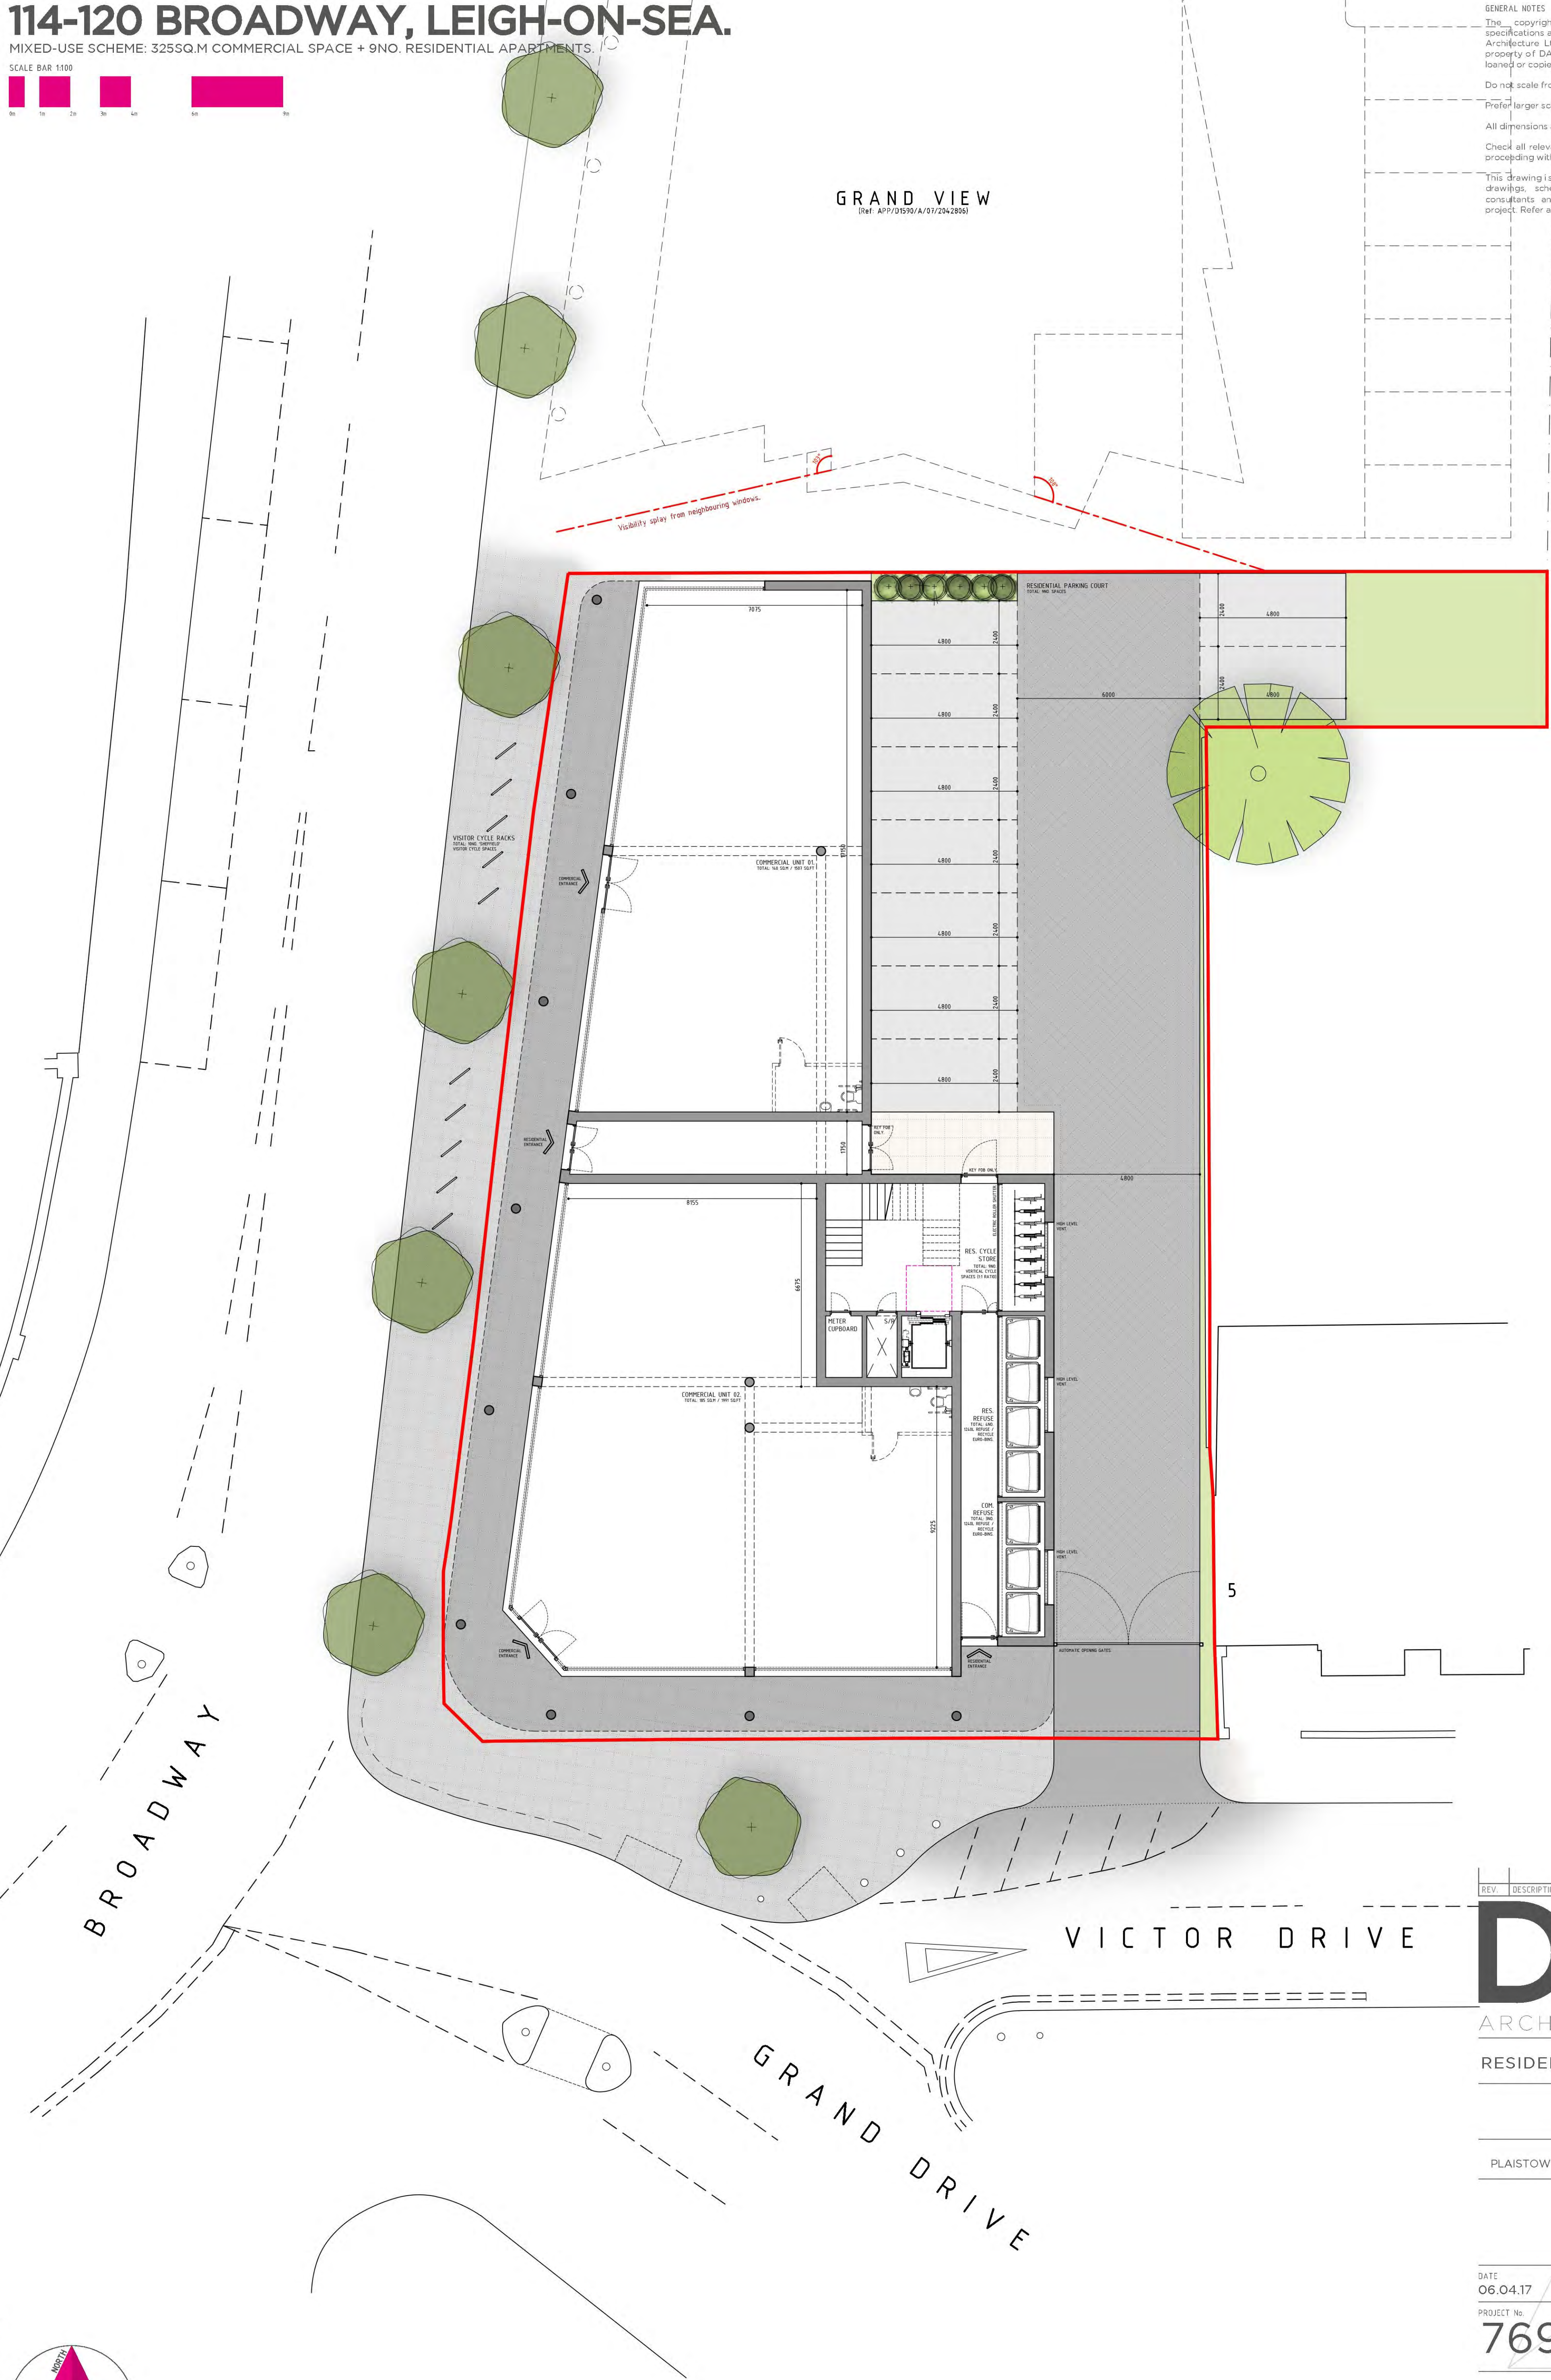

BROADWAY

VICTOR DRIVE

GRAND DRIVE

| REV. | DESCRIPTION | DATE |
|------|-------------|------|
| | | |



PROJECT
RESIDENTIAL DEVELOPMENT

DRAWING
AS PROPOSED SITE + GROUND FLOOR PLAN

CLIENT
PLAISTOW BROADWAY FILLING STATIONS LTD

ADDRESS
**114 - 120 BROADWAY
LEIGH-ON-SEA
ESSEX
SS9 1AA**


DATE: **06.04.17** SCALE: **1:100 @ A1** DRAWN BY: **JB** CHECKED BY: **JB**

PROJECT No: **769.200.01**

ISSUE STATUS
PLANNING

a. 3 + 5 Hospital Approach
The Millers
Chelmsford
ESSEX, CM1 7FA
e. studio@daparchitecture.co.uk
t. (0844) 854 9007
w. www.daparchitecture.co.uk

CHELMSFORD LONDON BIRMINGHAM

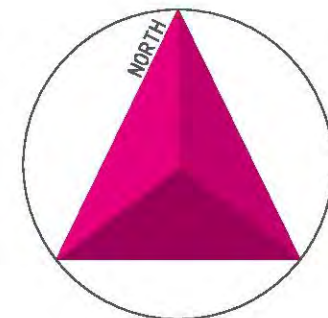

AS PROPOSED: SITE + GROUND FLOOR PLAN