

CROWSTONE ROAD, WESTCLIFF-ON-SEA

RESIDENTIAL SCHEME: 20NO. APARTMENTS + 6NO. HOUSES.




GENERAL NOTES
 The copyright in all designs, drawings, schedules, specifications and any other documentation prepared by DAP Architecture Ltd. in relation to this project shall remain the property of DAP Architecture Ltd. and must not be reused, loaned or copied without prior written consent.
 Do not scale from this drawing, use figured dimensions only.
 Prefer larger scale drawings.
 All dimensions are in millimeters (mm) unless otherwise noted.
 Check all relevant dimensions, lines and levels on site before proceeding with the work.
 This drawing is to be read in conjunction with all Architect's drawings, schedules and specifications, and all relevant consultants' and/or specialists' information relating to the project. Refer all discrepancies to DAP Architecture Ltd.

CROSBY ROAD

CROWSTONE ROAD



| REV. | DESCRIPTION | DATE |
|------|-------------|------|
|------|-------------|------|

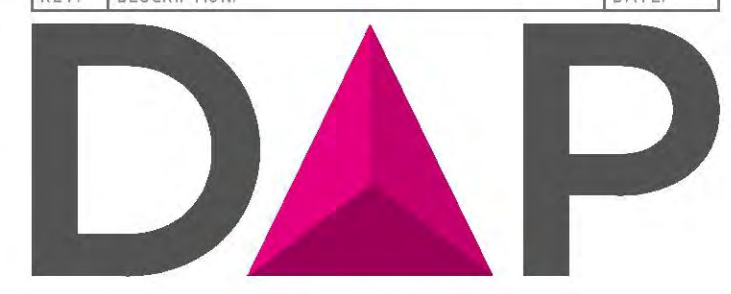

PROJECT
 RESIDENTIAL DEVELOPMENT

DRAWING
 AS PROPOSED
 SITE + GROUND FLOOR PLAN

CLIENT
 BESB CONTRACTS LTD

ADDRESS
 121-123 CROWSTONE ROAD
 WESTCLIFF-ON-SEA
 ESSEX
 SSO 8LH

DATE: 02.10.17 SCALE: 1:200@ A1 DRAWN BY: JRB CHECKED BY: JB

PROJECT No: 773.200.02

ISSUE STATUS
 PLANNING

a. 3 + 5 Hospital Approach
 The Millers
 Chelmsford
 ESSEX, CM1 7FA
 e. studio@daparchitecture.co.uk
 t. (0844) 854 9007
 w. www.daparchitecture.co.uk

