

CROWSTONE ROAD, WESTCLIFF-ON-SEA


RESIDENTIAL SCHEME: 20NO. APARTMENTS + 6NO. HOUSES.



GENERAL NOTES
 The copyright in all designs, drawings, schedules, specifications and any other documentation prepared by DAP Architecture Ltd. in relation to this project shall remain the property of DAP Architecture Ltd. and must not be reused, loaned or copied without prior written consent.
 Do not scale from this drawing, use figured dimensions only.
 Prefer larger scale drawings.
 All dimensions are in millimeters (mm) unless otherwise noted.
 Check all relevant dimensions, lines and levels on site before proceeding with the work.
 This drawing is to be read in conjunction with all Architect's drawings, schedules and specifications, and all relevant consultants and/or specialists' information relating to the project. Refer all discrepancies to DAP Architecture Ltd.



REV.	DESCRIPTION	DATE
------	-------------	------

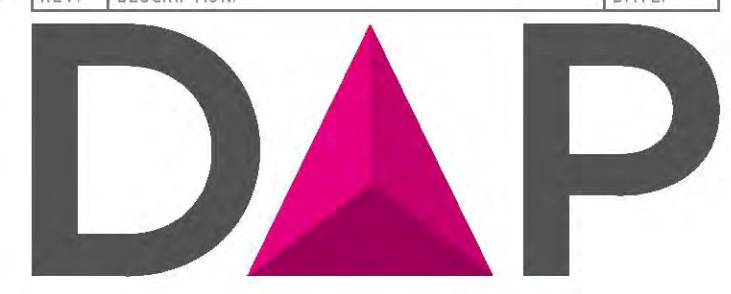

ARCHITECTURE LTD

PROJECT
RESIDENTIAL DEVELOPMENT

DRAWING
AS PROPOSED
FIRST FLOOR PLAN

CLIENT
BESB CONTRACTS LTD


ADDRESS
121-123 CROWSTONE ROAD
WESTCLIFF-ON-SEA
ESSEX
SSO 8LH

DATE: 02.10.17 SCALE: 1:200@ A1 DRAWN BY: JRB CHECKED BY: JB

PROJECT No: 773.201.02

ISSUE STATUS
PLANNING

a. 3 + 5 Hospital Approach
 The Millers
 Chelmsford
 ESSEX, CM1 7FA
 e. studio@daparchitecture.co.uk
 t. (0844) 854 9007
 w. www.daparchitecture.co.uk

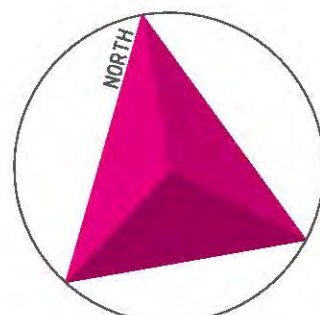

AS PROPOSED: FIRST FLOOR PLAN

CHELMSFORD LONDON BIRMINGHAM