

# CROWSTONE ROAD, WESTCLIFF-ON-SEA


RESIDENTIAL SCHEME: 20NO. APARTMENTS + 6NO. HOUSES.



**GENERAL NOTES**  
 The copyright in all designs, drawings, schedules, specifications and any other documentation prepared by DAP Architecture Ltd. in relation to this project shall remain the property of DAP Architecture Ltd. and must not be reused, loaned or copied without prior written consent.  
 Do not scale from this drawing, use figured dimensions only.  
 Prefer larger scale drawings.  
 All dimensions are in millimeters (mm) unless otherwise noted.  
 Check all relevant dimensions, lines and levels on site before proceeding with the work.  
 This drawing is to be read in conjunction with all Architect's drawings, schedules and specifications, and all relevant consultants' and/or specialists' information relating to the project. Refer all discrepancies to DAP Architecture Ltd.



REV.	DESCRIPTION	DATE
------	-------------	------

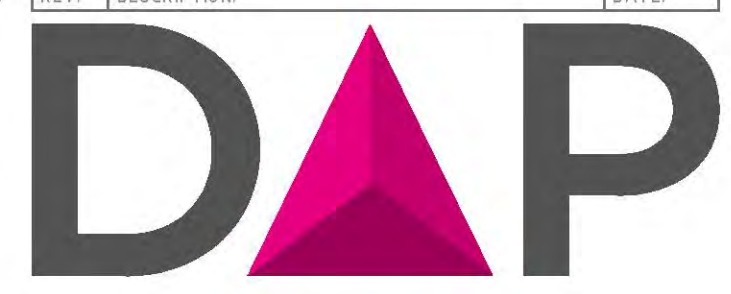

ARCHITECTURE LTD  
 RESIDENTIAL DEVELOPMENT

PROJECT  
 AS PROPOSED  
 SECOND FLOOR PLAN

CLIENT  
 BESB CONTRACTS LTD

ADDRESS  
 121-123 CROWSTONE ROAD  
 WESTCLIFF-ON-SEA  
 ESSEX  
 SSO 8LH

DATE: 02.10.17 SCALE: 1:200@ A1 DRAWN BY: JRB CHECKED BY: JB

PROJECT No: 773.202.02

ISSUE STATUS  
 PLANNING

a. 3 + 5 Hospital Approach  
 The Millers  
 Chelmsford  
 ESSEX, CM1 7FA  
 e. studio@daparchitecture.co.uk  
 t. (0844) 854 9007  
 w. www.daparchitecture.co.uk

