

# CROWSTONE ROAD, WESTCLIFF-ON-SEA.

RESIDENTIAL SCHEME: 20NO. APARTMENTS + 6NO. HOUSES.

SCALE BAR 1:100



GENERAL NOTES

The copyright in all designs, drawings, schedules, specifications and any other documentation prepared by DAP Architecture Ltd in relation to this project shall remain the property of DAP Architecture Ltd. and must not be reissued, loaned or copied without prior written consent.

Do not scale from this drawing, use figured dimensions only.

Prefer larger scale drawings.

All dimensions are in millimeters (mm) unless otherwise noted.

Check all relevant dimensions, lines and levels on site before proceeding with the work.

This drawing is to be read in conjunction with all Architect's drawings, schedules and specifications, and all relevant consultants' and/or specialists' information relating to the project. Refer all discrepancies to DAP Architecture Ltd.



FRONT ELEVATION



SIDE ELEVATION




REAR ELEVATION



SIDE ELEVATION

AS PROPOSED: HOUSE TYPE ELEVATIONS

REV.	DESCRIPTION	DATE
------	-------------	------

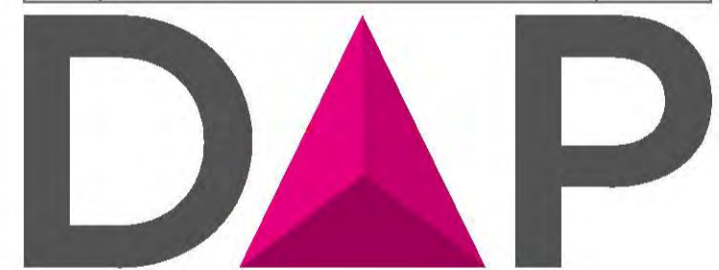

ARCHITECTURE LTD

PROJECT  
RESIDENTIAL DEVELOPMENT

DRAWING  
AS PROPOSED  
HOUSE TYPE ELEVATIONS

CLIENT  
BESB CONTRACTS LTD

ADDRESS  
121-123 CROWSTONE ROAD  
WESTCLIFF-ON-SEA  
ESSEX  
SSO 8LH

DATE 28.09.17 SCALE 1:100 @ A2 DRAWN BY JB CHECKED BY JB

PROJECT No. 773. DWG No. 205.01 REVISION

ISSUE STATUS  
PLANNING


 a. 3 + 5 Hospital Approach  
 The Millers  
 Chelmsford  
 ESSEX, CM1 7FA  
 e. studio@daparchitecture.co.uk  
 t. (0844) 854 9007  
 w. www.daparchitecture.co.uk

CHELMSFORD LONDON BIRMINGHAM