

This drawing is copyright and shall not be reproduced nor used for any other purpose without written permission of the author.

Do not scale from this drawing, use figured dimensions only.

The drawing must be read in conjunction with all other project related drawings and documentation issued by the Architect and Appointed Consultants.

It is the contractor's responsibility to ensure compliance with the Building Regulations.

It is the contractor's responsibility to check all dimensions on site, any discrepancy to be reported immediately.



Details and sizes shown are indicative only and are subject to confirmation by the relevant Specialist contractor & sub-contractors.

This drawing is not to be used for Land Registry or sales purposes.

The Author is not responsible for any changes to the drawings as implemented on site without prior approval in writing.

Revision: _____ Date: _____

Existing Side/Front/Rear Elevations

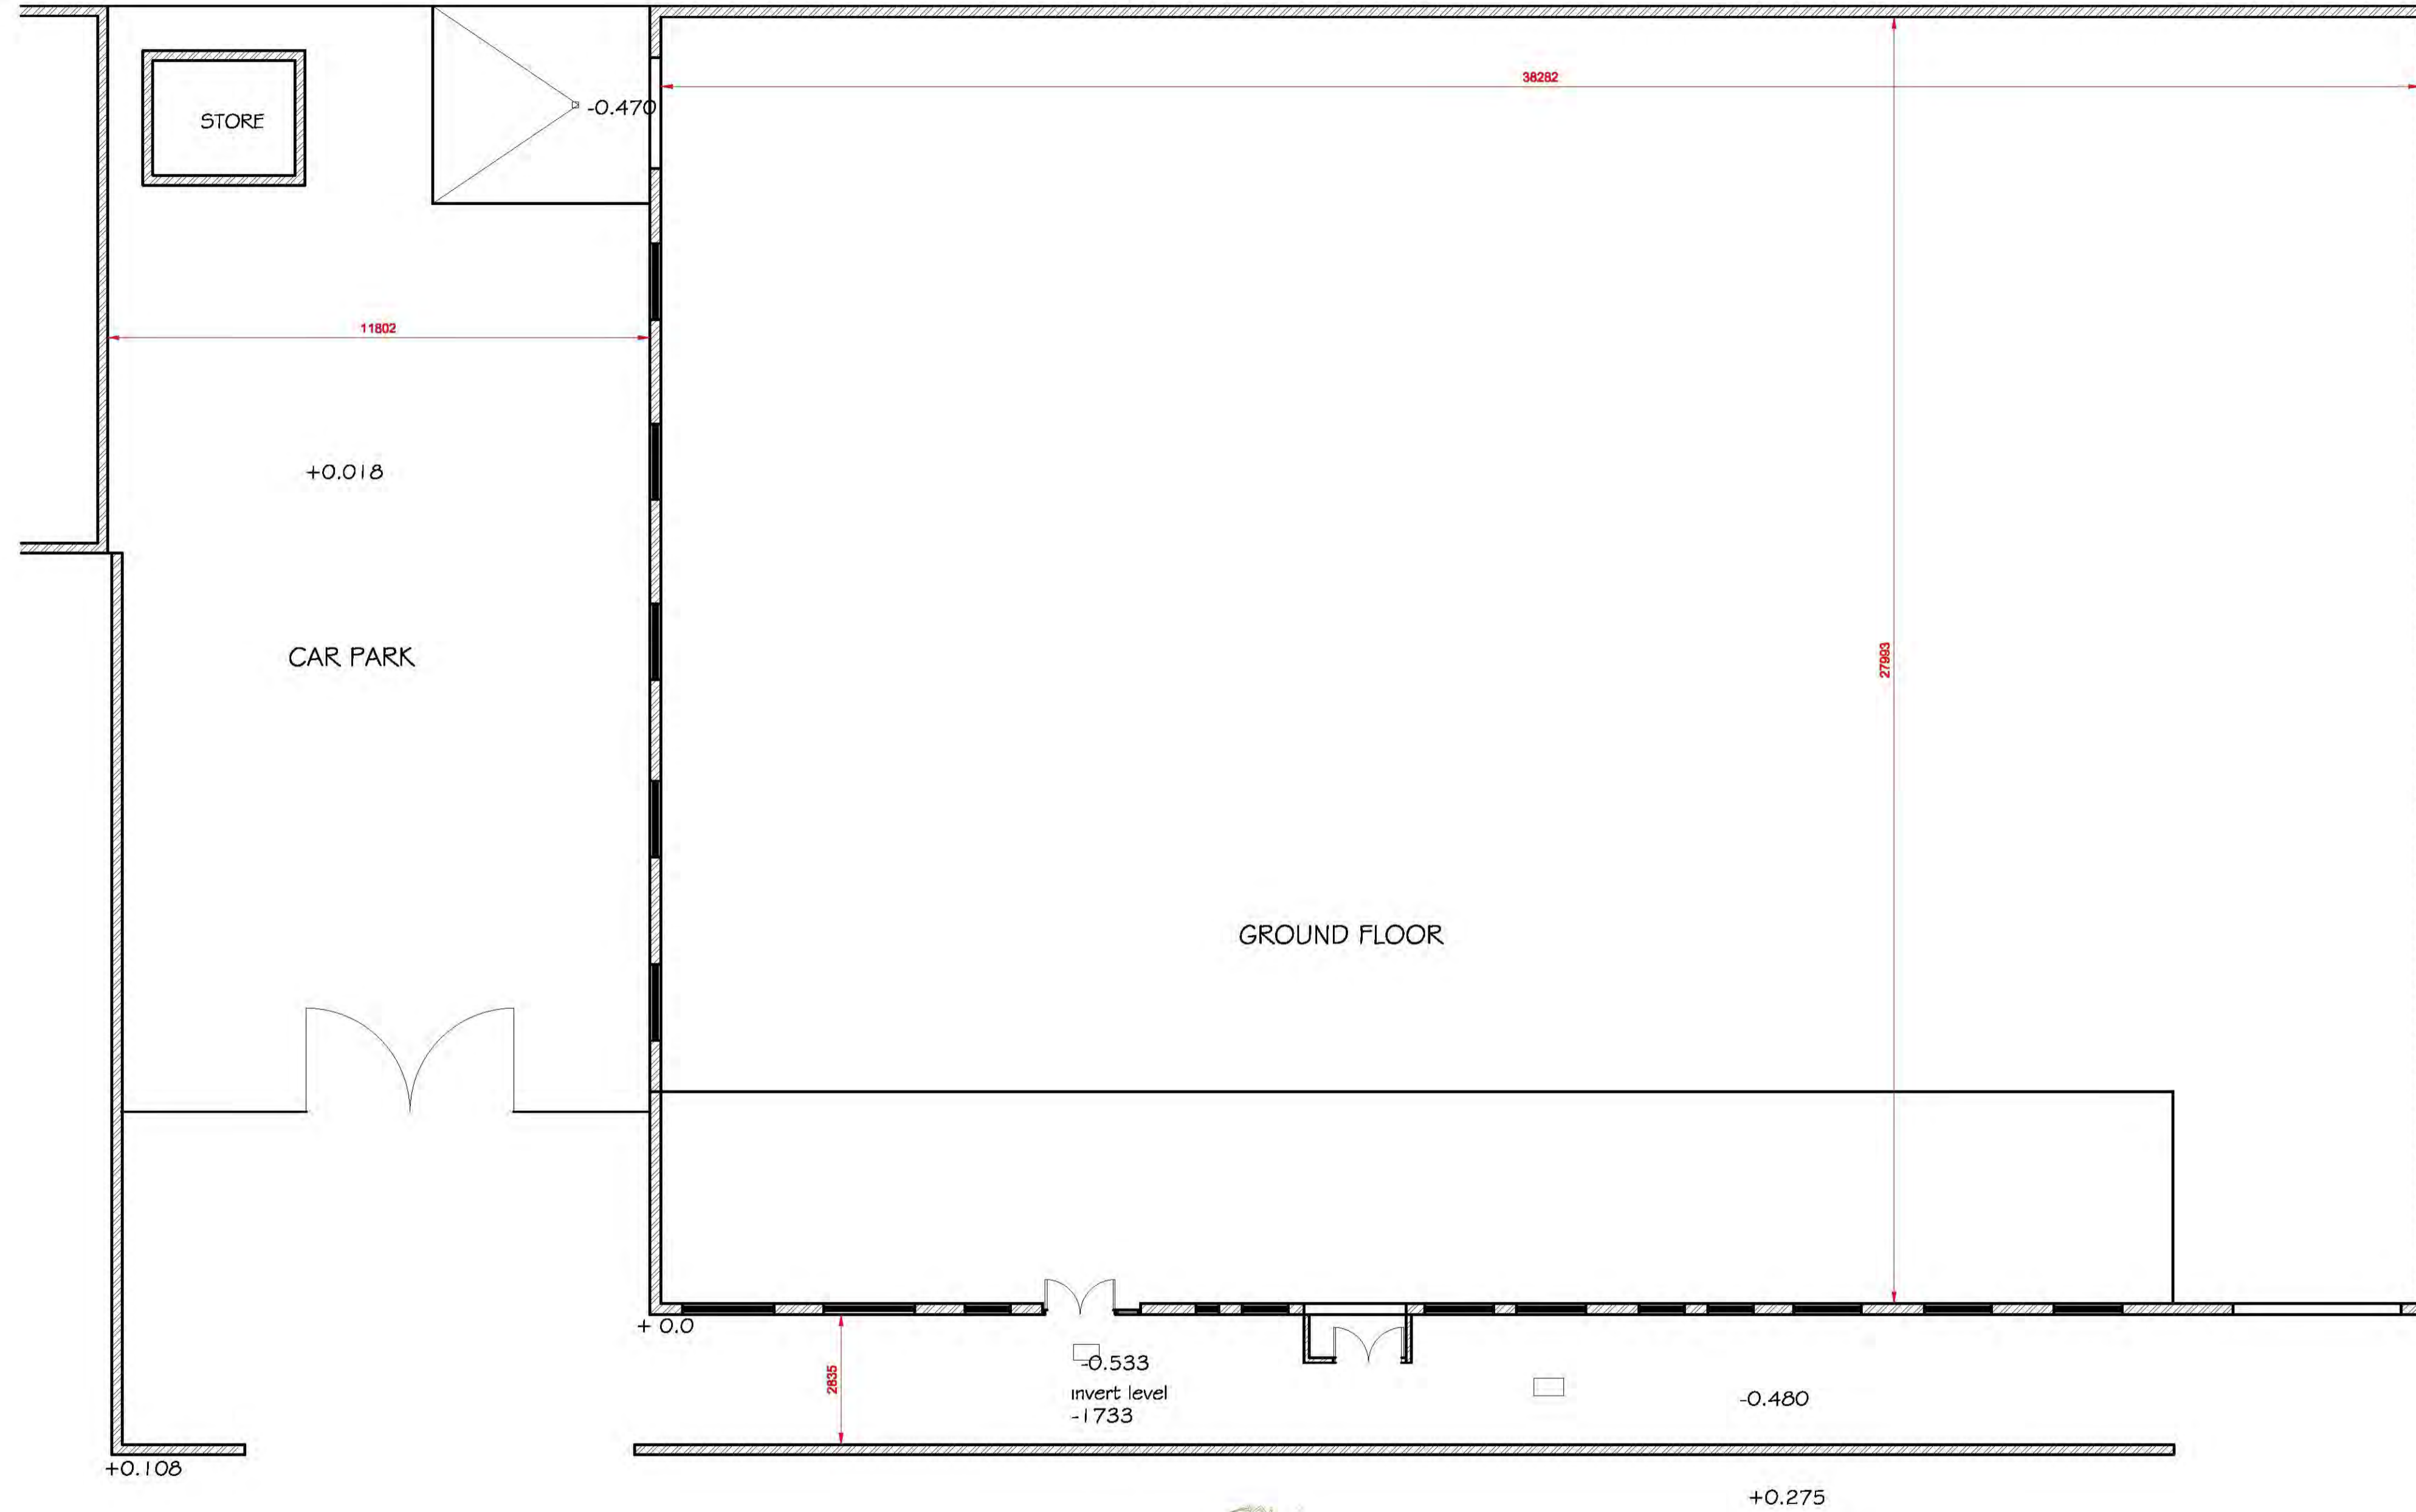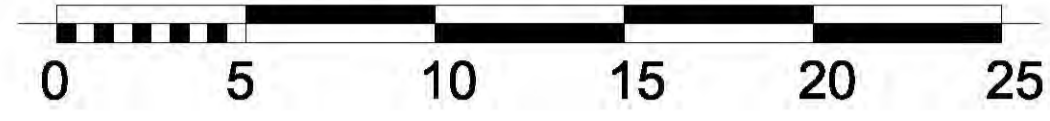

Ground floor plan



First floor plan



knight gratrix architects

upper studio
98 broadway
leigh on sea
essex
ss9 1ab

t 01702 715517
f 01702 480482

e mail@knightgratrix.com
w www.knightgratrix.com

Client
Trafalgar Traditional Homes

Project
423-5 Sutton Road

Description
**Proposed site redevelopment
Existing plans & Elevations**

Scale	Drawn	Date
1:100	tk/pde	Jul '16
Job number	Drawing no.	Revision
822	021	-