




Side Elevation Side Elevation

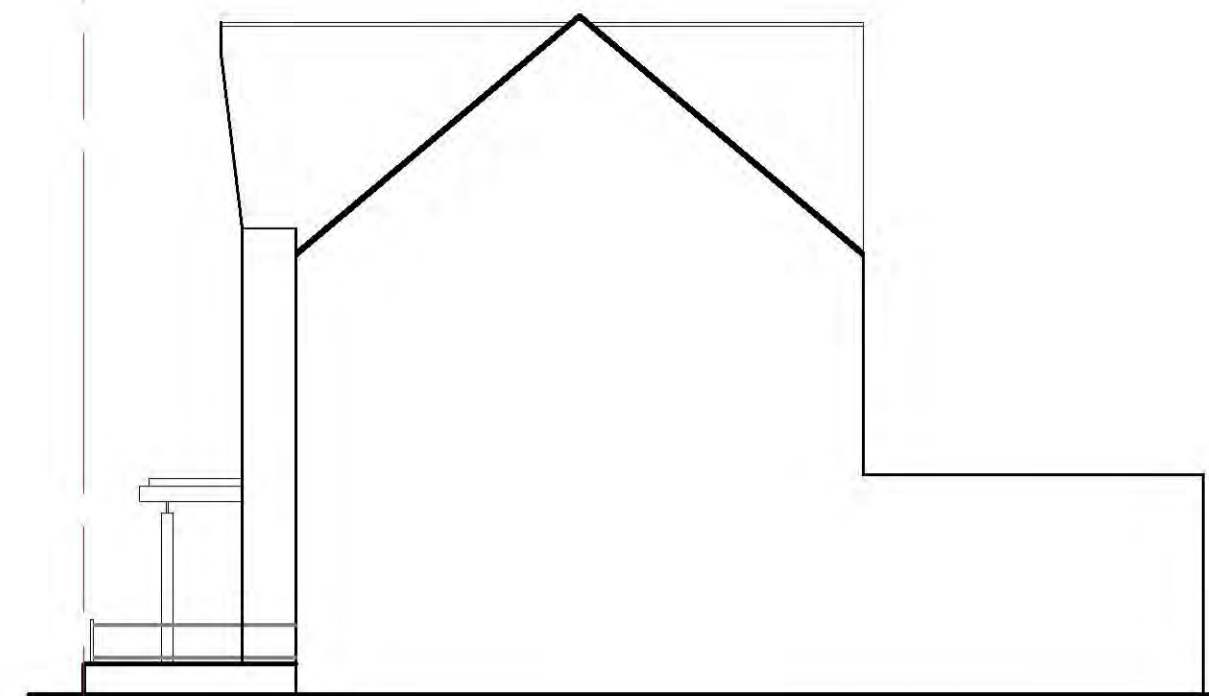


Side Elevation

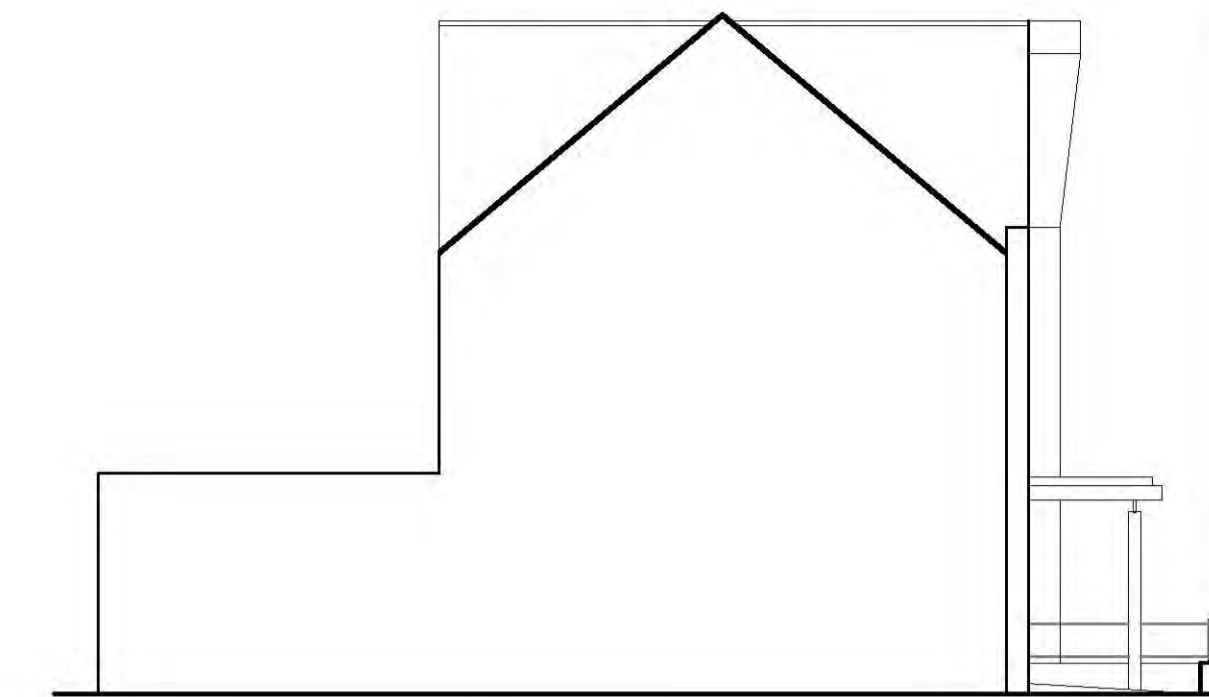


Side Elevation

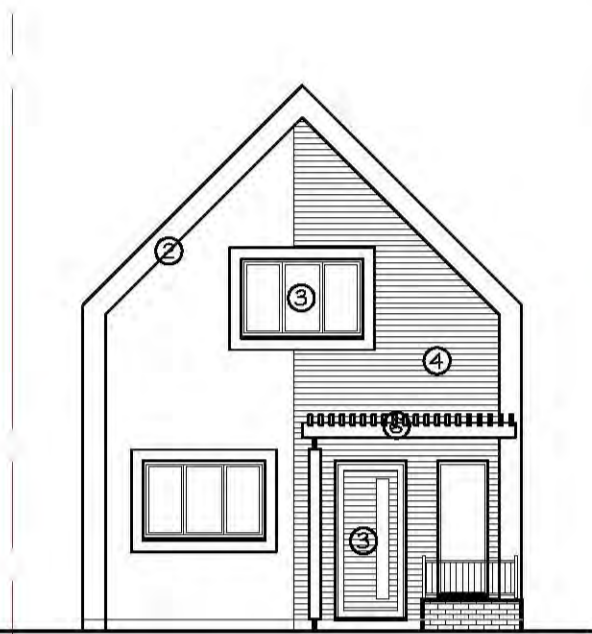


Front Elevation

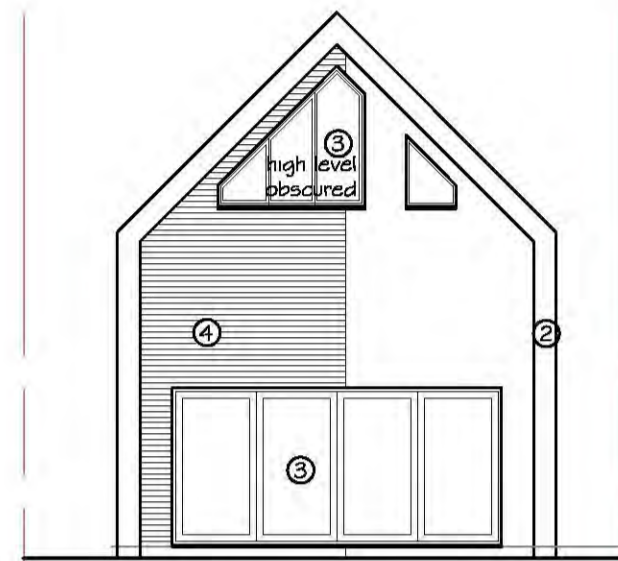

Rear Elevation

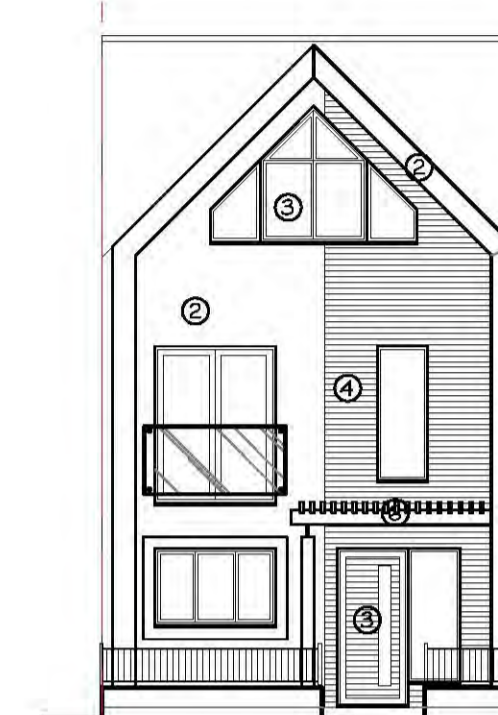


Front Elevation

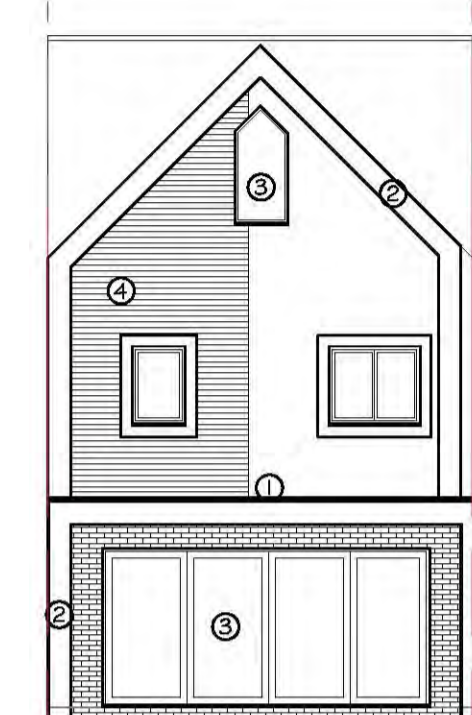


Rear Elevation

**Materials Key:  
Proposed Front  
Elevations**


①	New hidden fibreglass flat roof
②	New smooth finish rendered soffit & fascia
③	New aluminum double glazed windows
④	New face brickwork/timber cladding
⑤	New smooth finish render
⑥	New timber soffit and fascia canopy detail

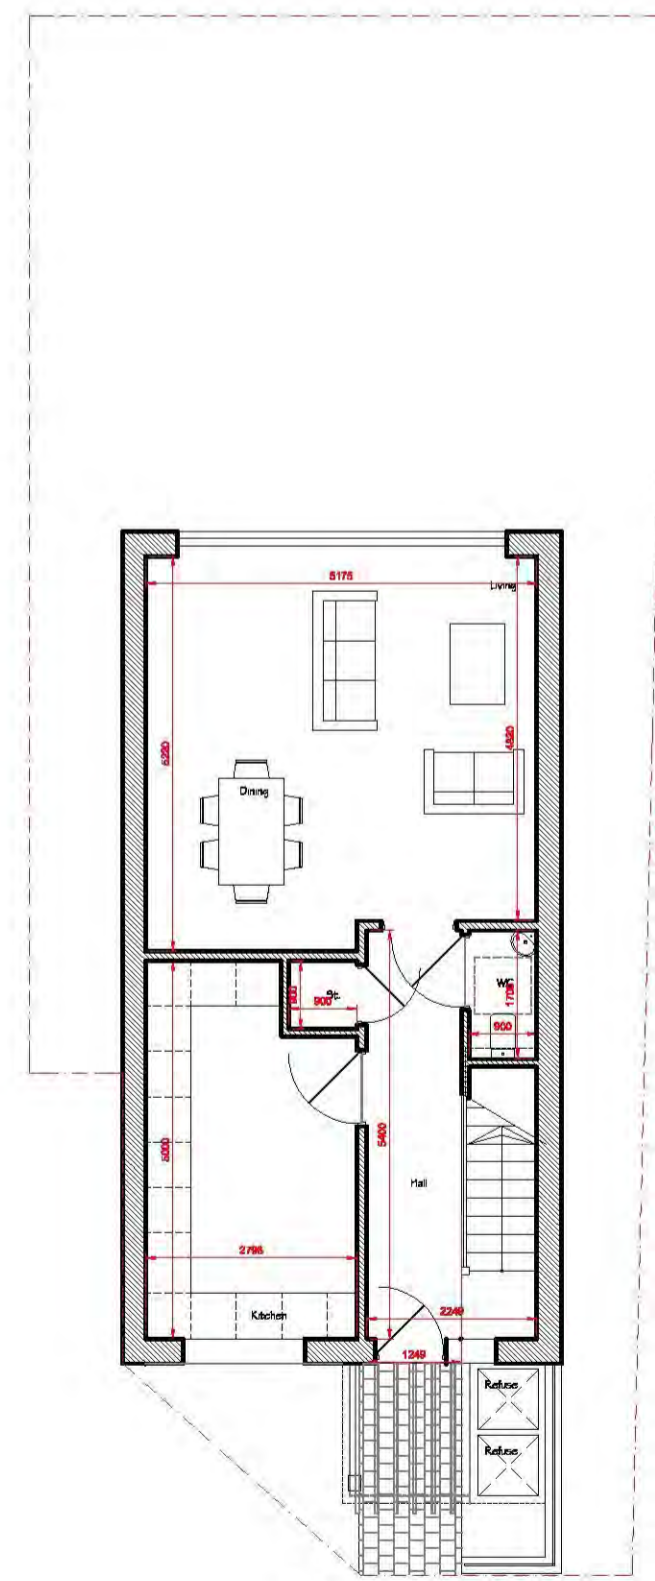


Ground Floor Plan  
Unit 9

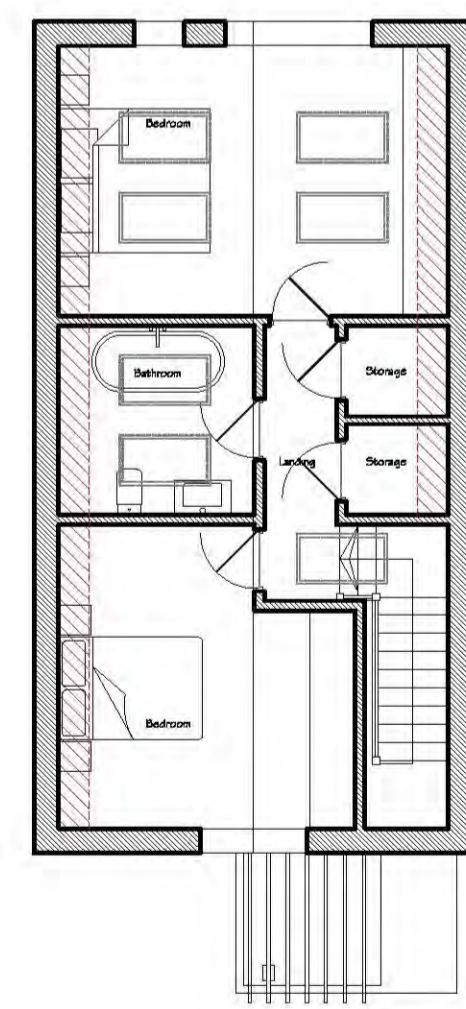


First Floor Plan  
Below 1000mm head height

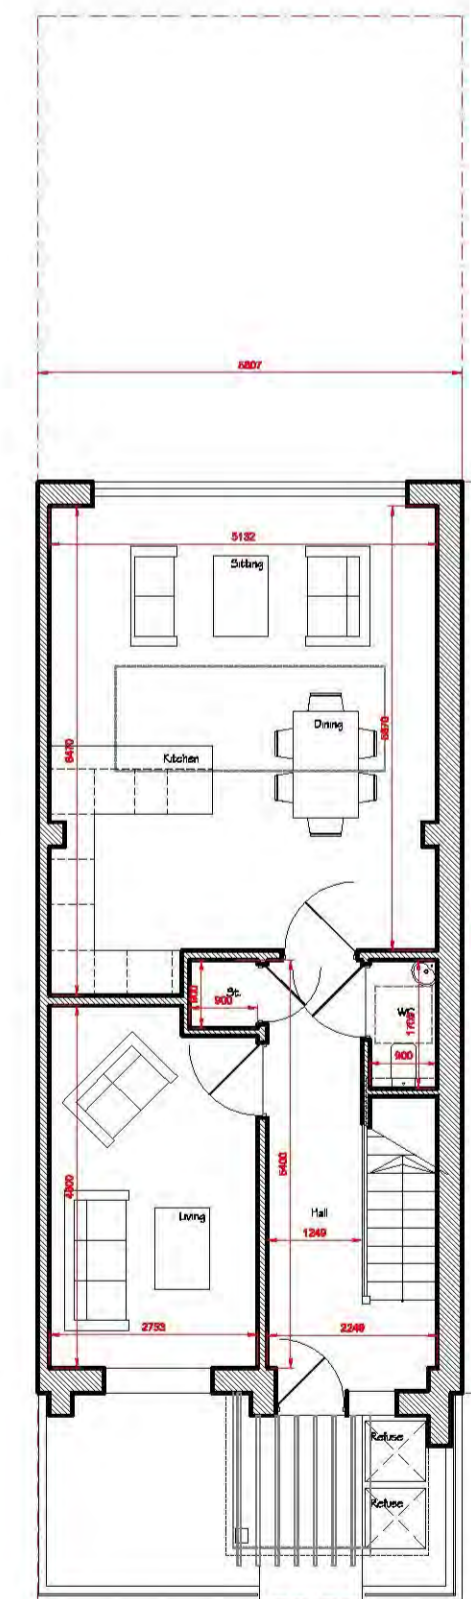

Ground Floor Plan  
Unit 1,2,4-6 Normal 8.3,5,7,8

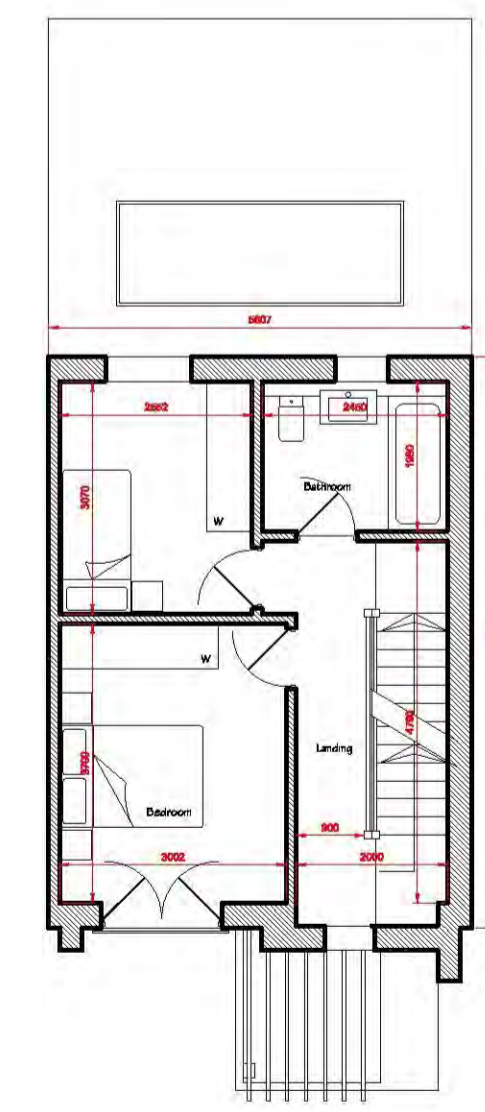

First Floor Plan

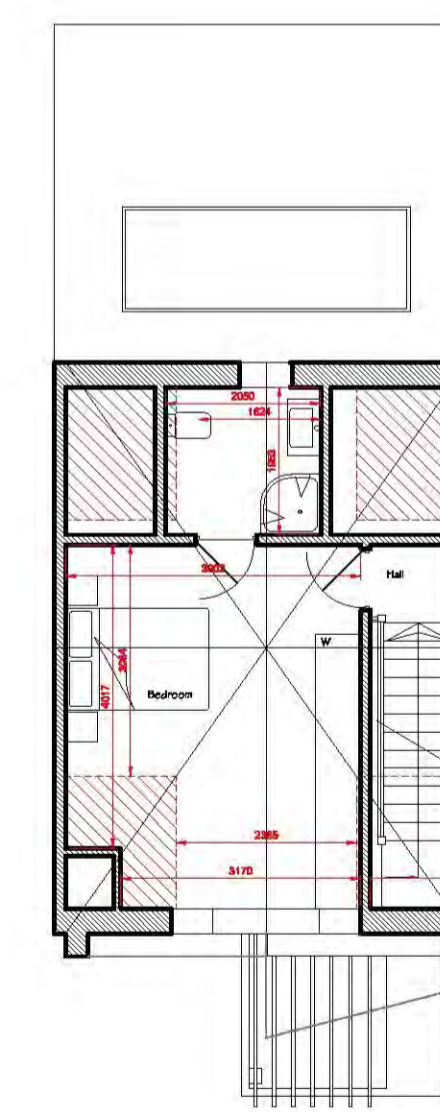

Second Floor Plan

This drawing is copyright and shall not be reproduced nor used for any other purpose without written permission of the author.

Do not scale from this drawing, use figured dimensions only.

The drawing must be read in conjunction with all other project related drawings and documentation issued by the Architect and Appointed Consultants.

It is the contractor's responsibility to ensure compliance with the Building Regulations.

It is the contractor's responsibility to check all dimensions on site, any discrepancy to be reported immediately.

Details and sizes shown are indicative only and are subject to confirmation by the relevant Specialist contractor & sub-contractors.

This drawing is not to be used for Land Registry or sales purposes.

The Author is not responsible for any changes to the drawings as implemented on site without prior approval in writing.

Revision	Date
A	Amendments & planning information added 11.07.16
B	Amended scheme 22.11.16
C	Minor amendments 25.01.17
D	Additional information 07.02.17
E	Amended scheme 12.05.17
F	Amended unit 9 orientation 01.02.18



knight gratrix architects

upper studio  
98 broadway  
leigh on sea  
essex  
ss9 1ab

t 01702 715517  
f 01702 480482

e mail@knightgratrix.com  
www.knightgratrix.com

Client  
Trafalgar Traditional Homes  
Project  
423-5 Sutton Road  
Description  
Proposed site redevelopment  
Proposed Ground First & Second floor Plan

Status  
Planning  
Scale  
1:100  
Job number  
822  
Drawn  
tk/pde  
Drawing no.  
023  
Date  
Jul '16  
Revision  
F

