






EXISTING FRONT ELEVATION

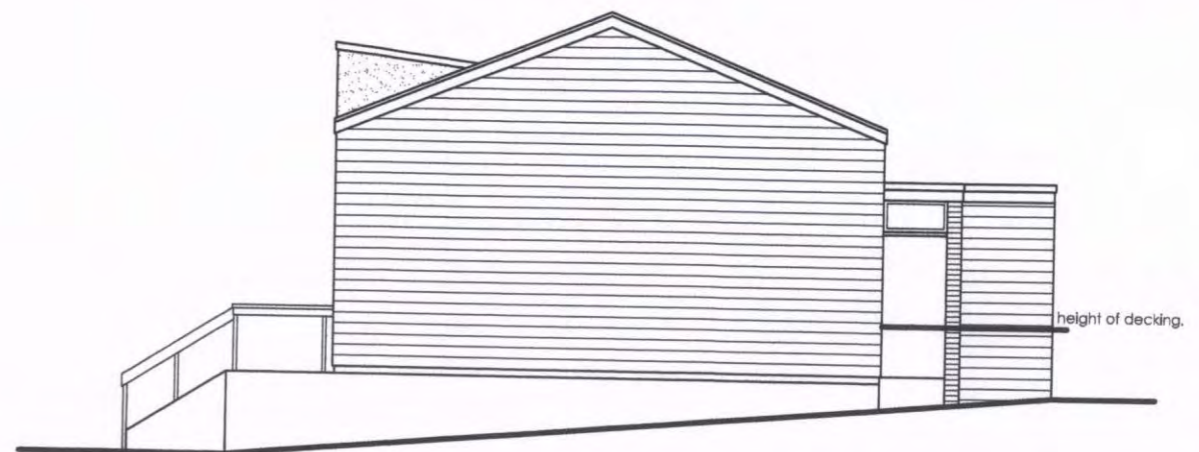

EXISTING SIDE ELEVATION

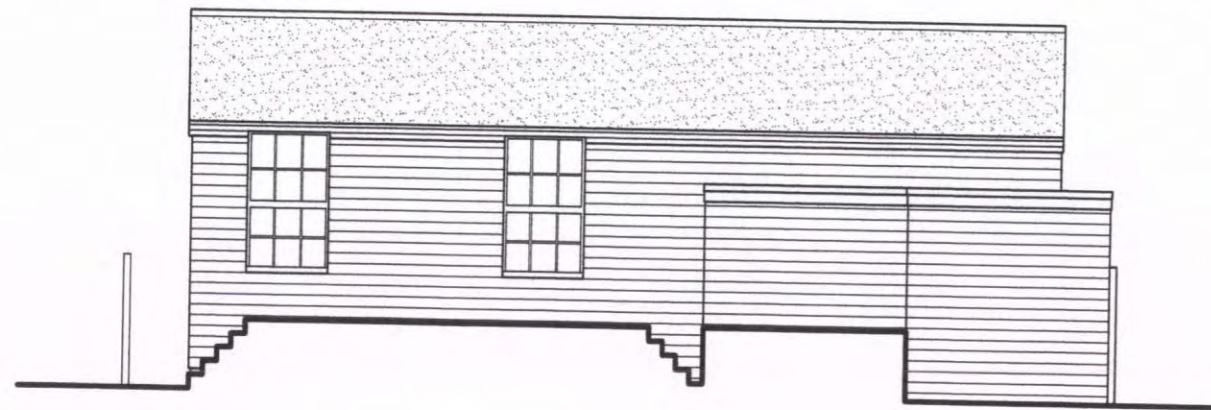

EXISTING REAR ELEVATION

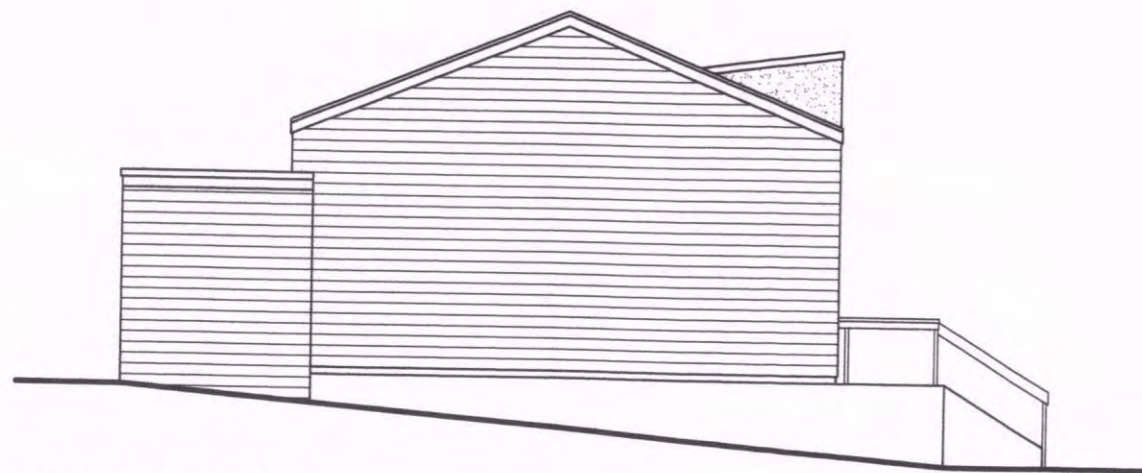

EXISTING SIDE ELEVATION

wjs - survey & design

249 Ashingdon Road Rochford Essex SS4 1RS
 Tel: 01702 546922 Mob: 07876563672 email: warrenjsharp@gmail.com

Client: **Paul Alston**

Location:

The Clarendon
 Adjacent to 53 High Street
 Old Leigh, Leigh On Sea, Essex, SS9 2EN

Project and Stage:

Change of use from a scout hut to a restaurant

- Concept Designs
- Planning Drawings
- Building Regulations
- Tender Package
- Contract Package
- Working Drawings

Drawn: ws Checked: Sheet: A3

Scale: 1:100 Date: Dec 2017

Dwg No: **17-clarendon-02** Rev: **A**

DO NOT SCALE FROM THIS DRAWING
 ALL DIMENSIONS TO BE CHECKED ON SITE YOUR ATTENTION IS DRAWN TO THE PARTY WALL ACT 1996.
 THE CLIENT/CONTRACTOR IS TO CONSULT WITH NEIGHBOURING PROPERTY OWNERS BEFORE ANY
 WORKS COMMENCE.
 THIS DRAWING IS THE COPYRIGHT OF WJS - SURVEYING & DESIGN.
 NO UNAUTHORISED COPYING WITHOUT PRIOR CONSENT.