



**PROPOSED PLANS**

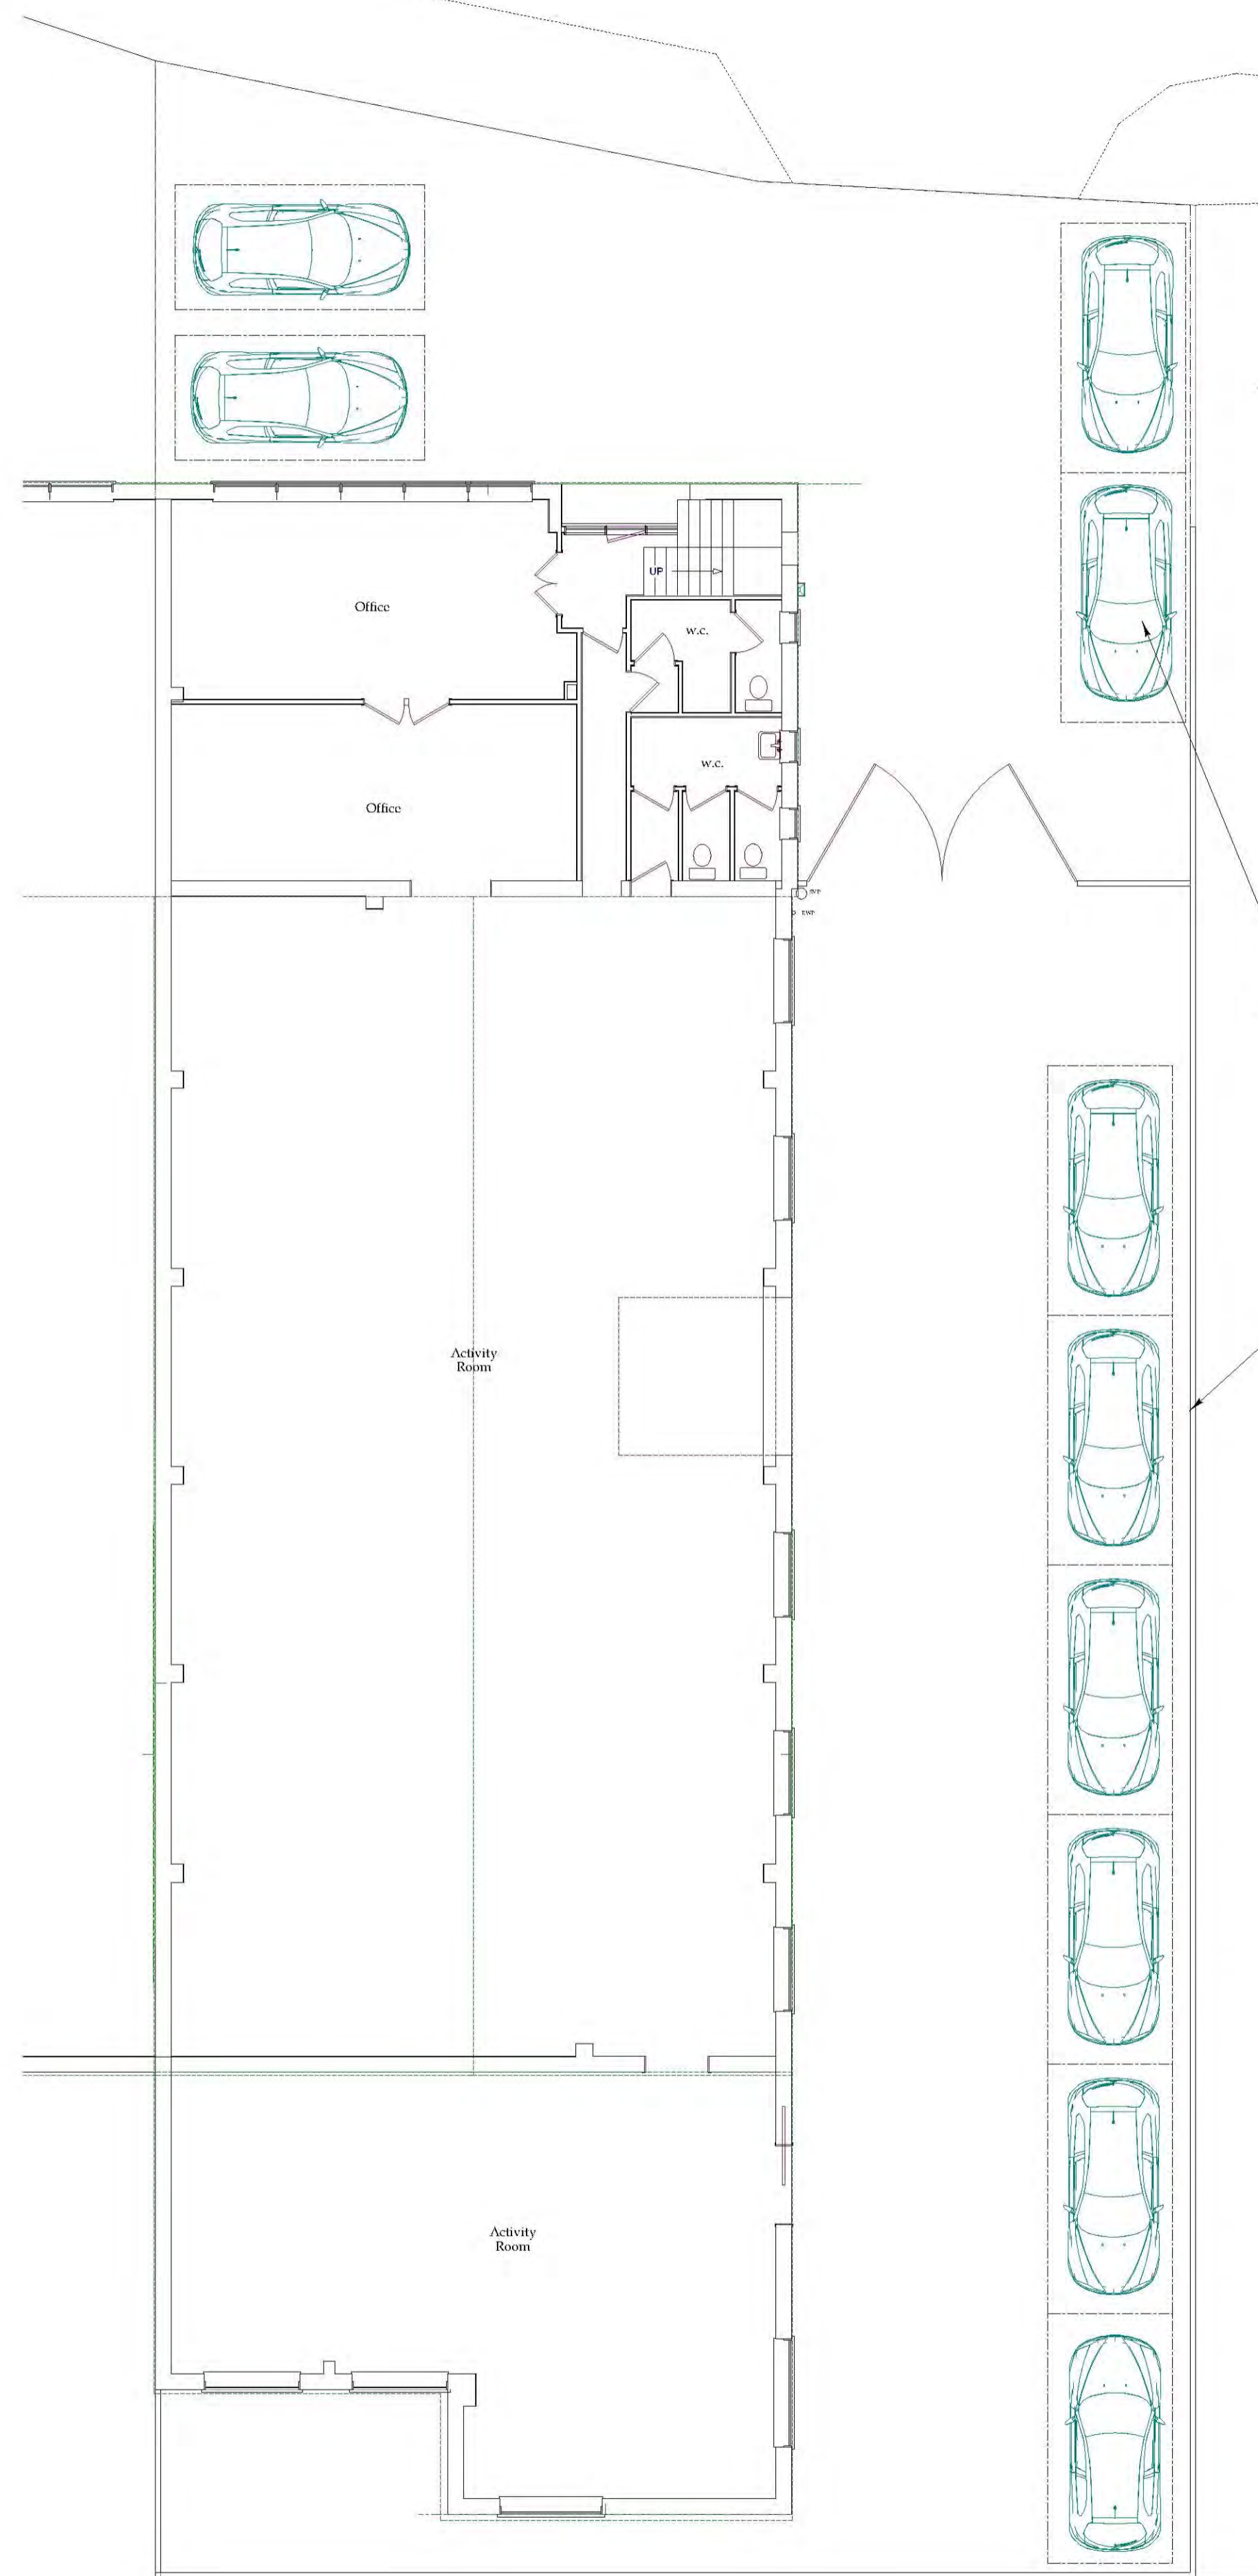

PROPOSED GROUND FLOOR LAYOUT 1:50

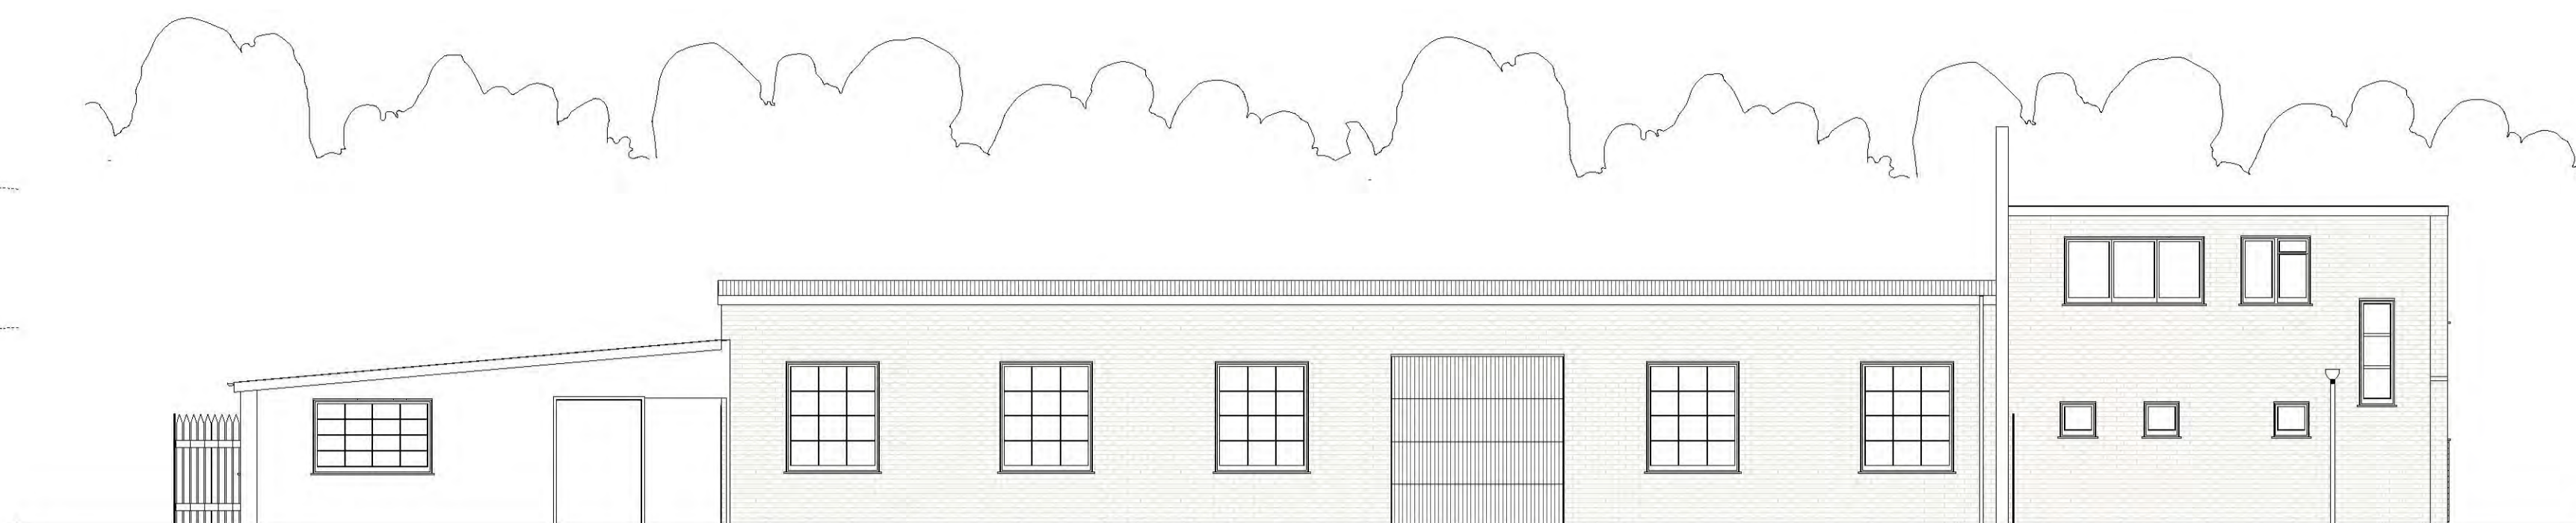

PROPOSED NORTH ELEVATION  
1:100




PROPOSED WEST ELEVATION  
1:100



PROPOSED EAST ELEVATION  
1:100

PROPOSED PARKING

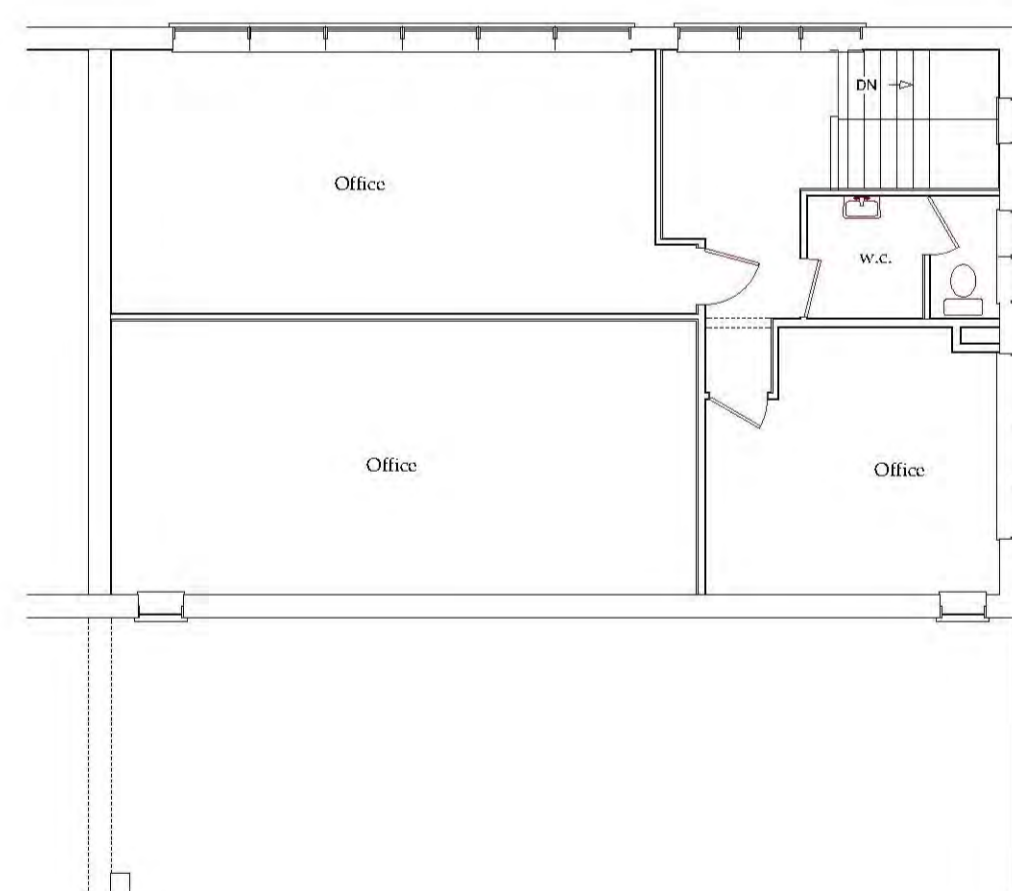


PROPOSED FIRST FLOOR LAYOUT  
1:50



PROPOSED IMAGE

**NOTES**

THIS DRAWING MAY NOT BE COPIED, REPRODUCED FOR ANY REASON WHATSOEVER WITHOUT WRITTEN PERMISSION FROM THE DRAUGHTSMAN. ALL DIMENSIONS SHOULD BE CHECKED ON SITE. ANY ERRORS SHOULD BE REPORTED TO THE DRAUGHTSMAN IMMEDIATELY.

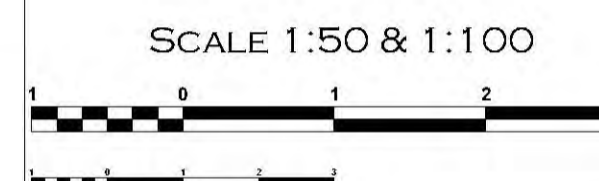

PROCESS  
PLANNING PERMISSION

**The Draughtsman**  
ARCHITECTURAL  
E-MAIL: NICK@THEDRAUGHTSMAN.CO.UK  
WEB: WWW.THEDRAUGHTSMAN.CO.UK

DRAWN BY  
N. KENNEY  
01702 295653

CLIENT  
MRS WENDY  
HEADFORD

SITE ADDRESS  
38 TOWERFIELD ROAD  
SHOEBURYNNESS  
ESSEX SS3 9QT

DEVELOPMENT  
PROPOSED CHANGE OF  
USE FROM  
B1 TO D1 & D2

DRAWING TITLE  
PROPOSED  
LAYOUT &  
ELEVATIONS

SCALE SHEET A1  
1:50 &  
1:100

DATE  
12/04/2018

DWNG No  
**TRINAK/02**

REV

JOB No  
**775**

**partner**  
**LABC**

