


NOTE:
Site Boundary

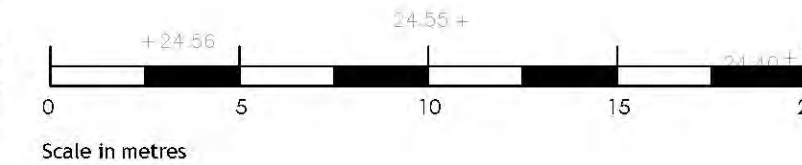

Planning

note:
Contractors are to check all levels and dimensions before work is put in hand, and any discrepancies are to be referred to the architects.

key

This drawing is the property of LAP Architects + Interior Designers Ltd. and must not be copied or reproduced in any way in whole or in part without the express permission of LAP Architects + Interior Designers Ltd. Copyright © LAP Architects + Interior Designers Ltd.

EXISTING SITE PLAN

REV	DATE	DESCRIPTION	DWN	CHKD
P1	08-12-17	PLANNING SUBMISSION	LW	SG

LAP
Architects + Interior Designers Limited
123 NEW LONDON ROAD, CHELMSFORD, ESSEX, CM2 0QT
TEL: +44 (0) 1245 269755 FAX: +44 (0) 1245 250310
E-MAIL: admin@lap-architects.co.uk
www.lap-architects.com

project
CLIFFTOWN SHORE
WESTERN ESPLANADE
SOUTHEND-ON-SEA, ESSEX, SS1 1EE

client
CLIFFTOWN SHORE
Beyond the Box

drawing title EXISTING SITE PLAN	
drawing number 8531 - 02	revision P1
scale 1:200 @ A1	checked SG
	drawn LW
	date Sep 2017