


CROWSTONE ROAD, WESTCLIFF-ON-SEA

RESIDENTIAL SCHEME: 20NO. APARTMENTS.



GENERAL NOTES
 The copyright in all designs, drawings, schedules, specifications and any other documentation prepared by DAP Architecture Ltd in relation to this project shall remain the property of DAP Architecture Ltd and must not be reissued, loaned or copied without prior written consent.
 Do not scale from this drawing, use figured dimensions only.
 Prefer larger scale drawings.
 All dimensions are in millimeters (mm) unless otherwise noted.
 Check all relevant dimensions, lines and levels on site before proceeding with the work.
 This drawing is to be read in conjunction with all Architect's drawings, schedules and specifications, and all relevant consultants and/or specialists' information relating to the project. Refer all discrepancies to DAP Architecture Ltd.

C R O S B Y R O A D

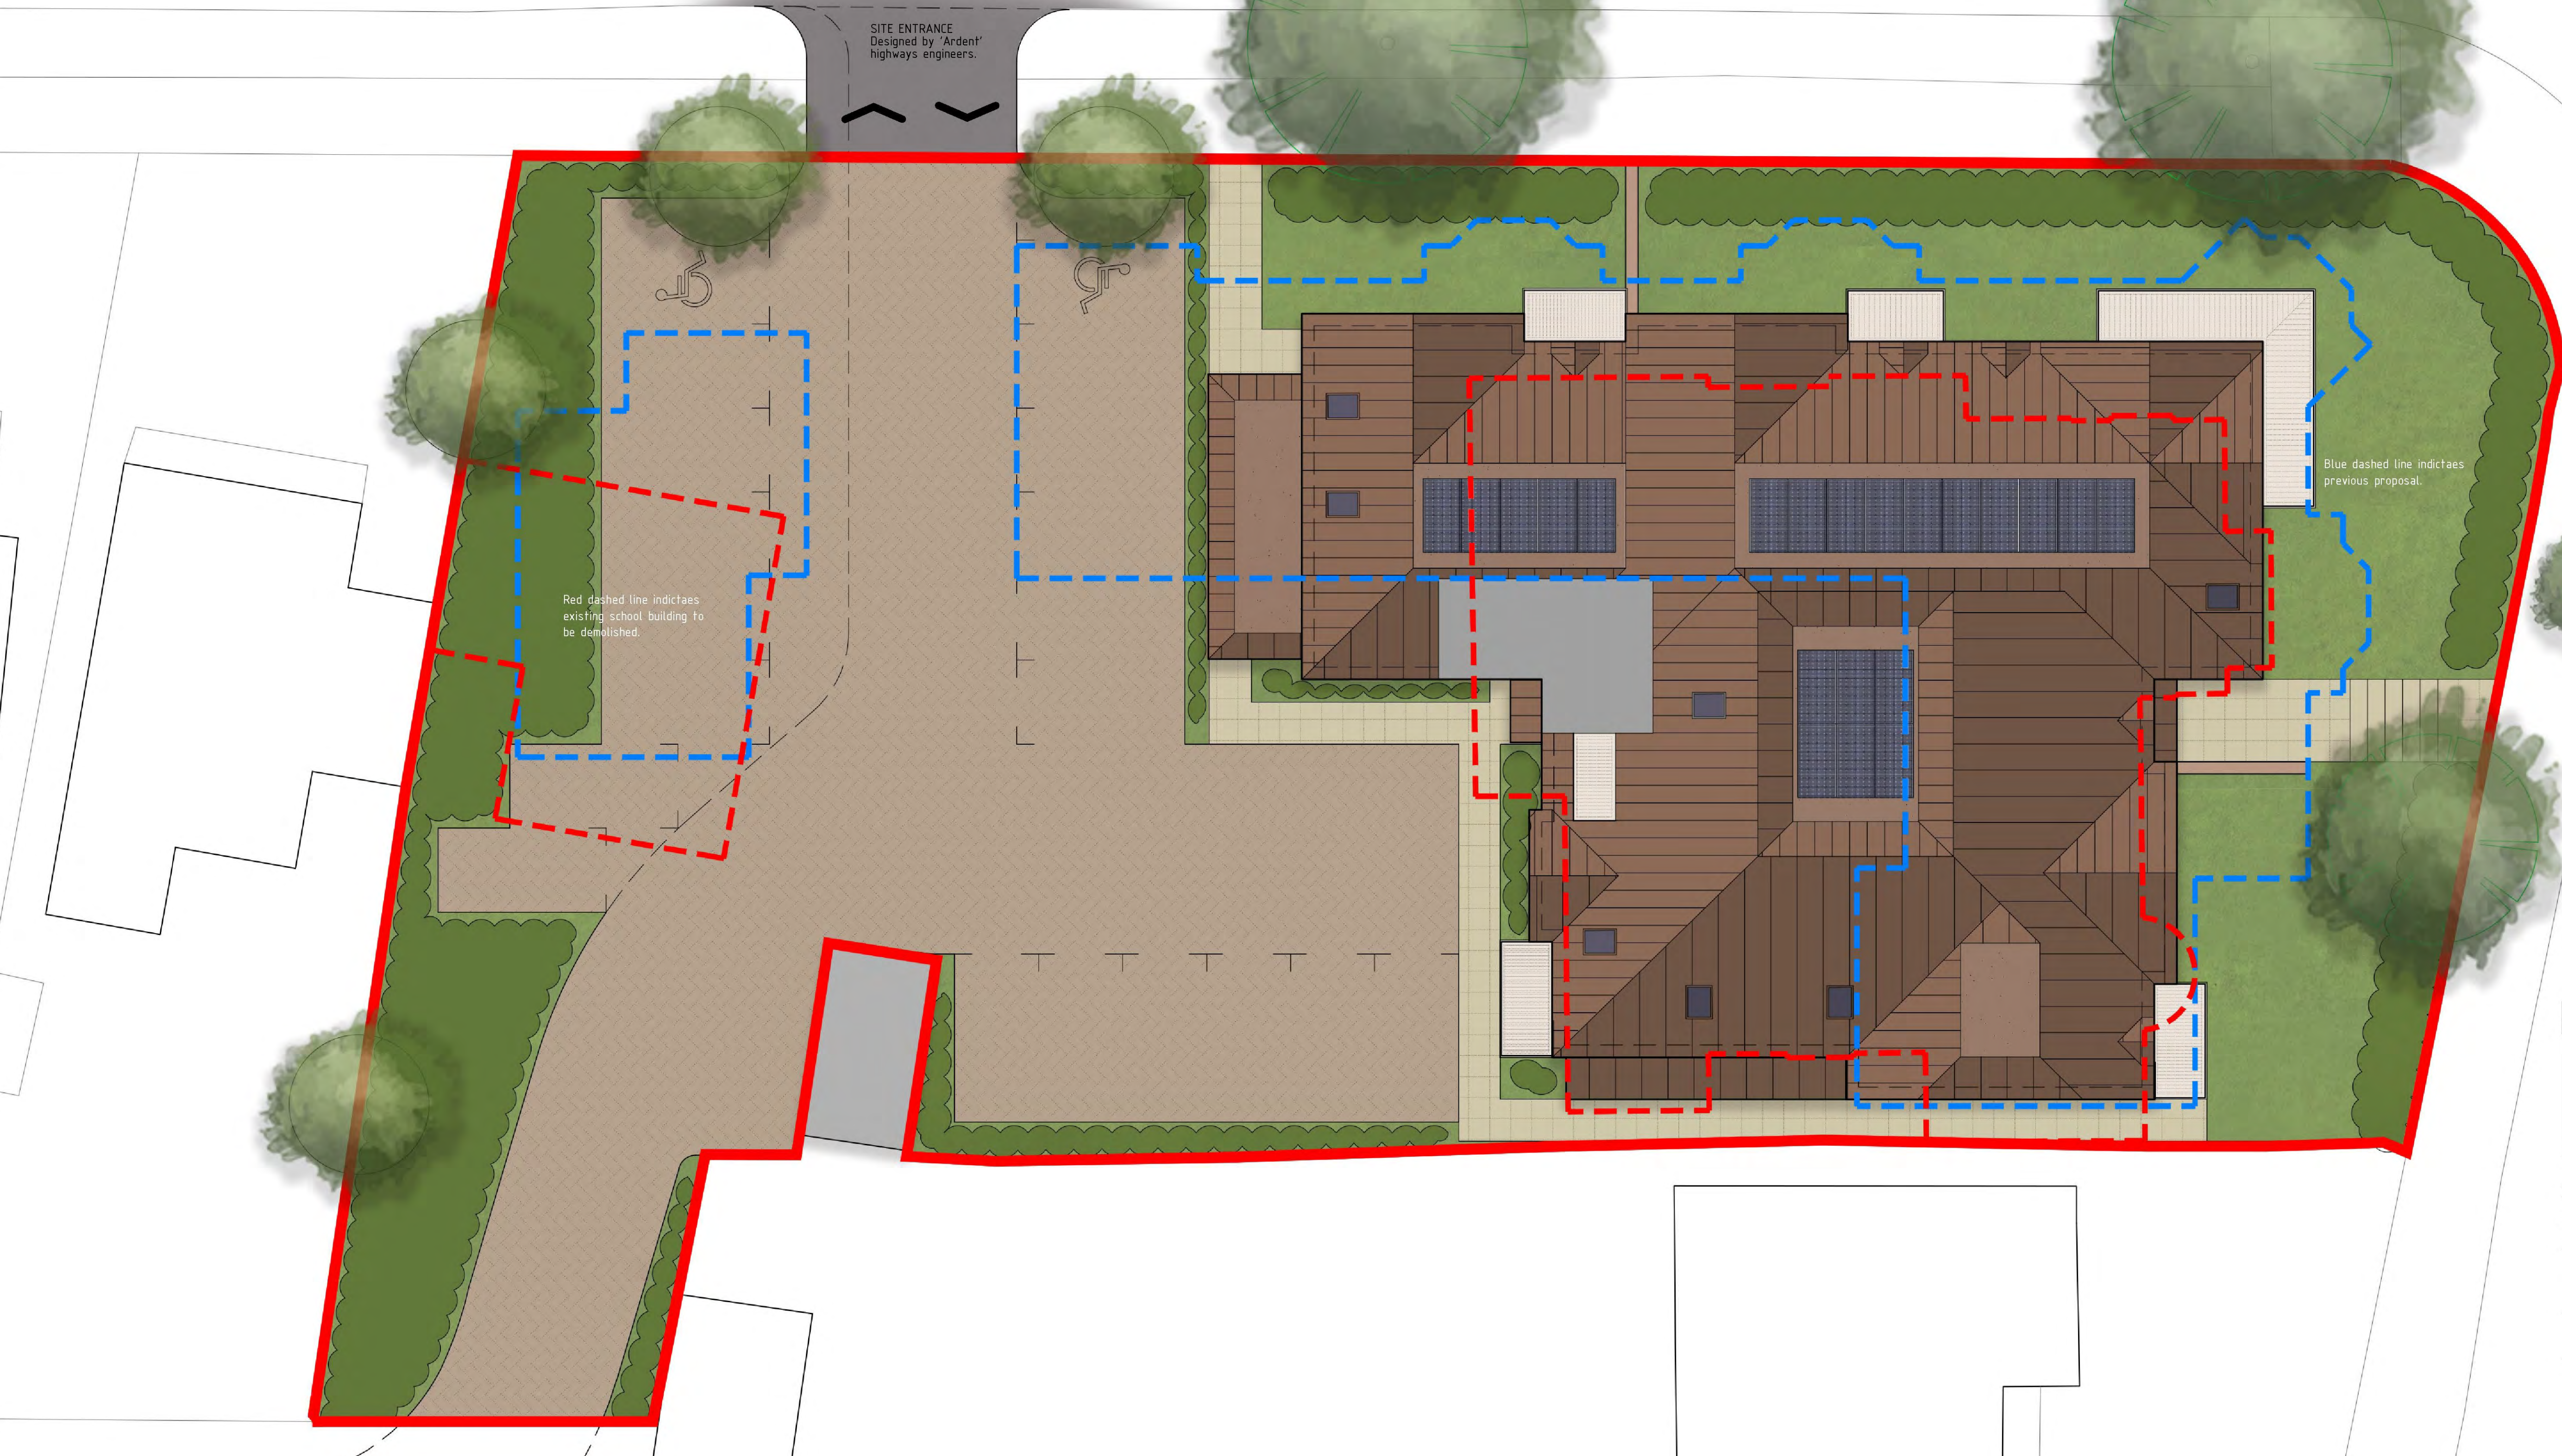


Red dashed line indicates existing school building to be demolished.

Blue dashed line indicates previous proposal.

SITE ENTRANCE
 Designed by 'Ardent' highways engineers.

C R O W S T O N E R O A D

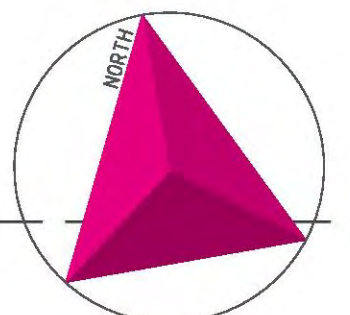

AS PROPOSED: SITE + ROOF PLAN

REV.	DESCRIPTION	DATE
DAP		
ARCHITECTURE LTD		
RESIDENTIAL DEVELOPMENT		
DRAWING		
AS PROPOSED		
LOWER GROUND FLOOR PLAN		
CLIENT		
BESB CONTRACTS LTD		
ADDRESS		
121-123 CROWSTONE ROAD		
WESTCLIFF-ON-SEA		
ESSEX		
SSO 8LH		
DATE	SCALE	DRAWN BY
15.05.18	1:100 @ A1	LD
PROJECT No	DWG No	REVISION
773.200.04		
ISSUE STATUS		
RIBA STAGE 3: PLANNING		
a. 3 + 5 Hospital Approach		
The Millers		
Chelmsford		
ESSEX, CM1 7FA		
e. studio@daparchitecture.co.uk		
t. (0844) 854 9007		
w. www.daparchitecture.co.uk		
CHELMSFORD	LONDON	BIRMINGHAM