

This drawing is copyright and shall not be reproduced nor used for any other purpose without written permission of the author.

Do not scale from this drawing, use figured dimensions only.

The drawing must be read in conjunction with all other project related drawings and documentation issued by the Architect and Appointed Consultants.

It is the contractor's responsibility to ensure compliance with the Building Regulations.


It is the contractor's responsibility to check all dimensions on site, any discrepancy to be reported immediately.

Details and sizes shown are indicative only and are subject to confirmation by the relevant Specialist contractor & sub-contractors.


This drawing is not to be used for Land Registry or sales purposes.

The Author is not responsible for any changes to the drawings as implemented on site without prior approval in writing.


| Revised: | Date |
|--------------------|----------|
| A Site Plans added | 21.11.17 |
| B Revised planning | 25.06.18 |

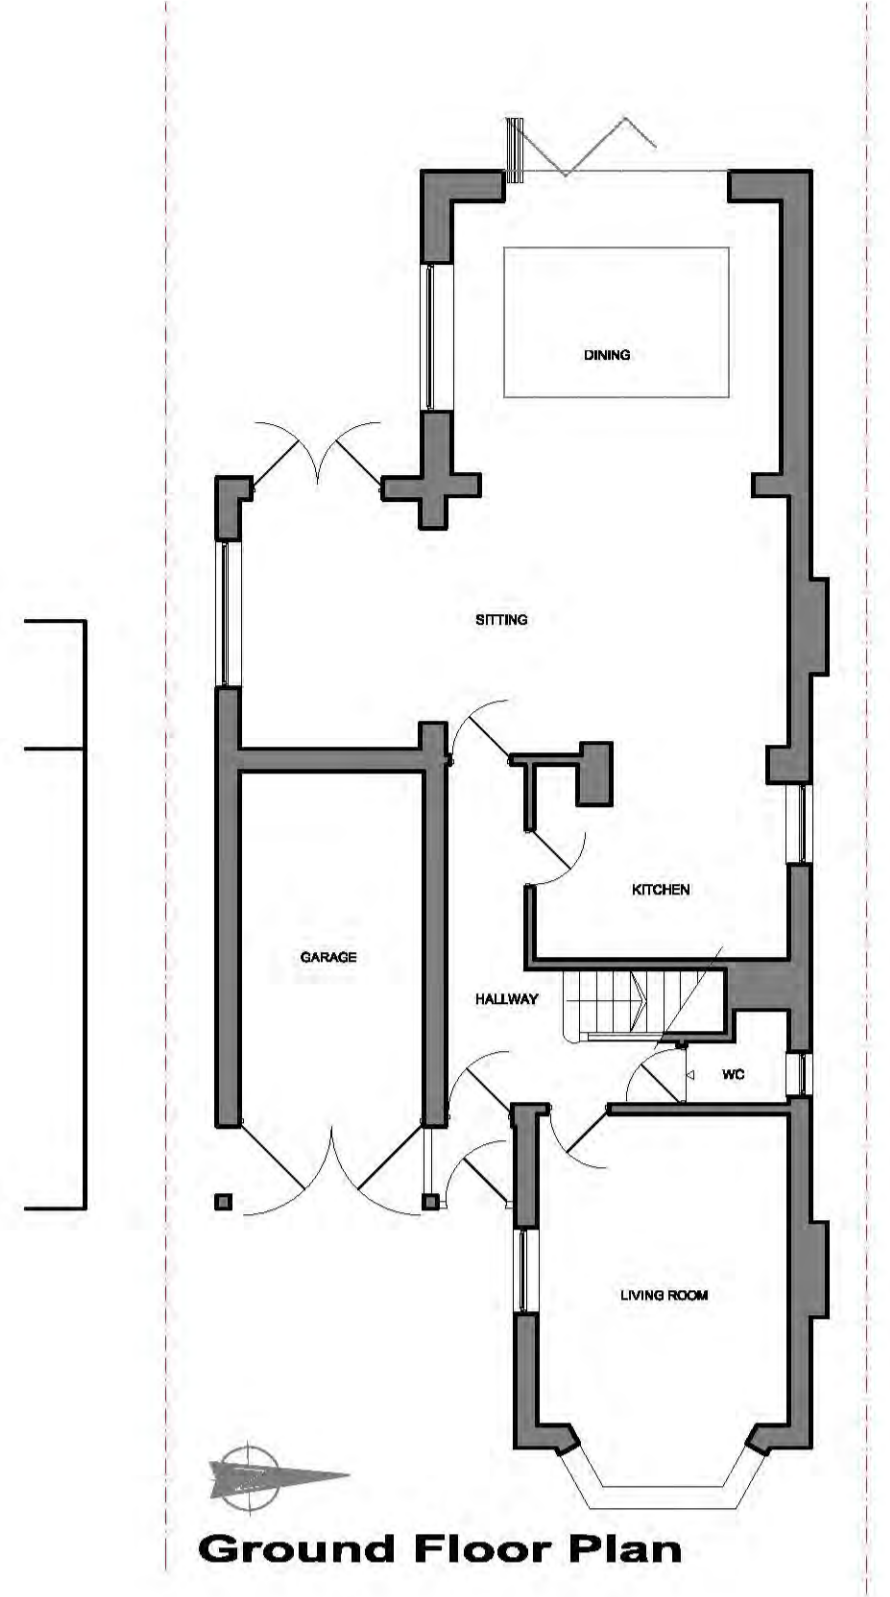

Ground Floor Plan

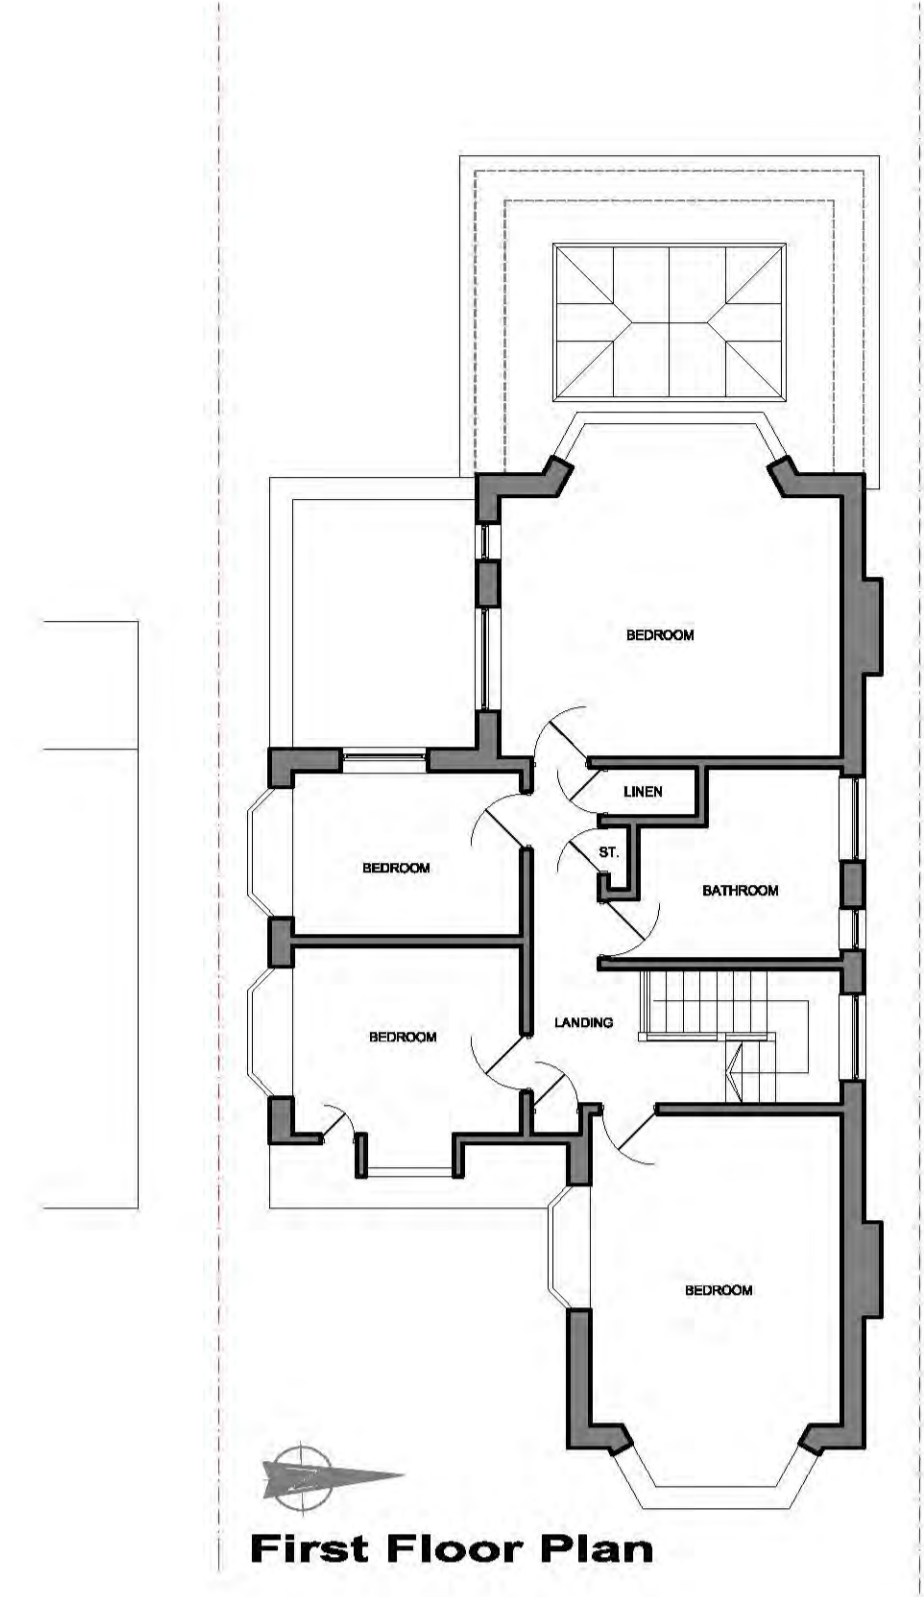

First Floor Plan

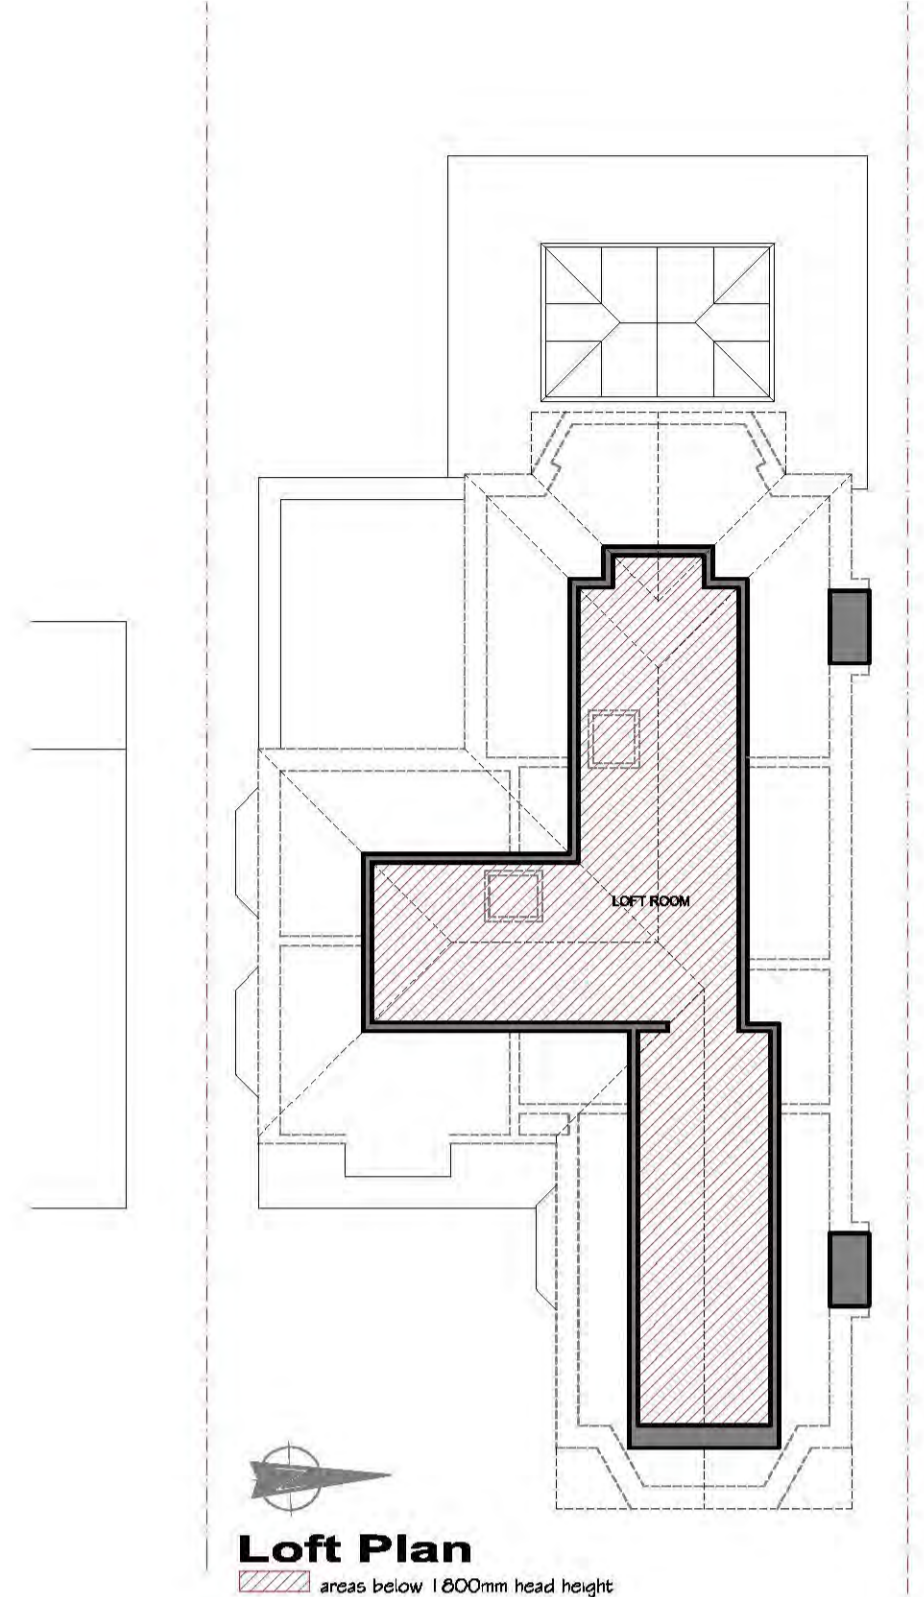

Loft Plan
areas below 1600mm head height

EXISTING PLANS



Front Elevation




Side Elevation





Rear Elevation




Side Elevation

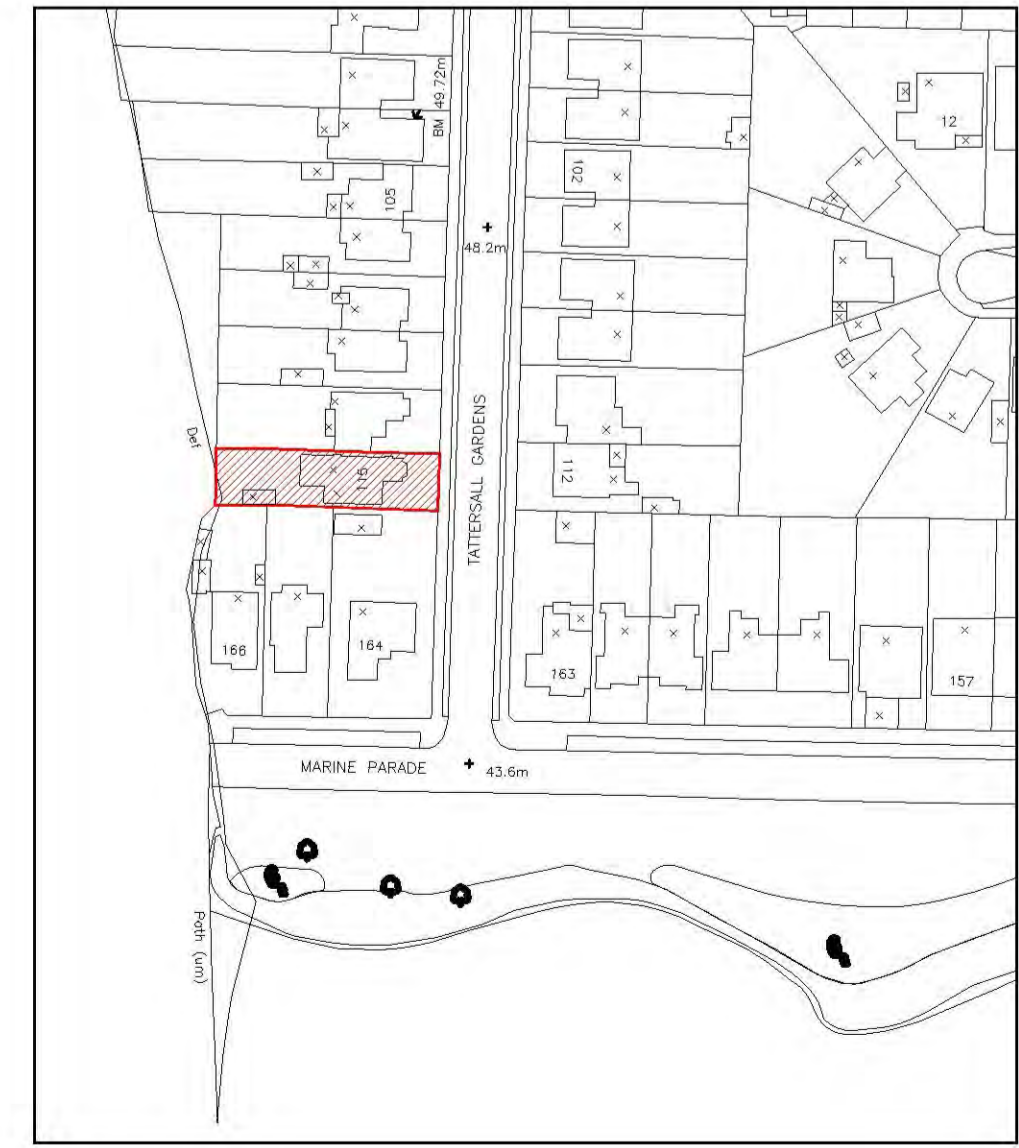

Existing Location Plan 1:1250

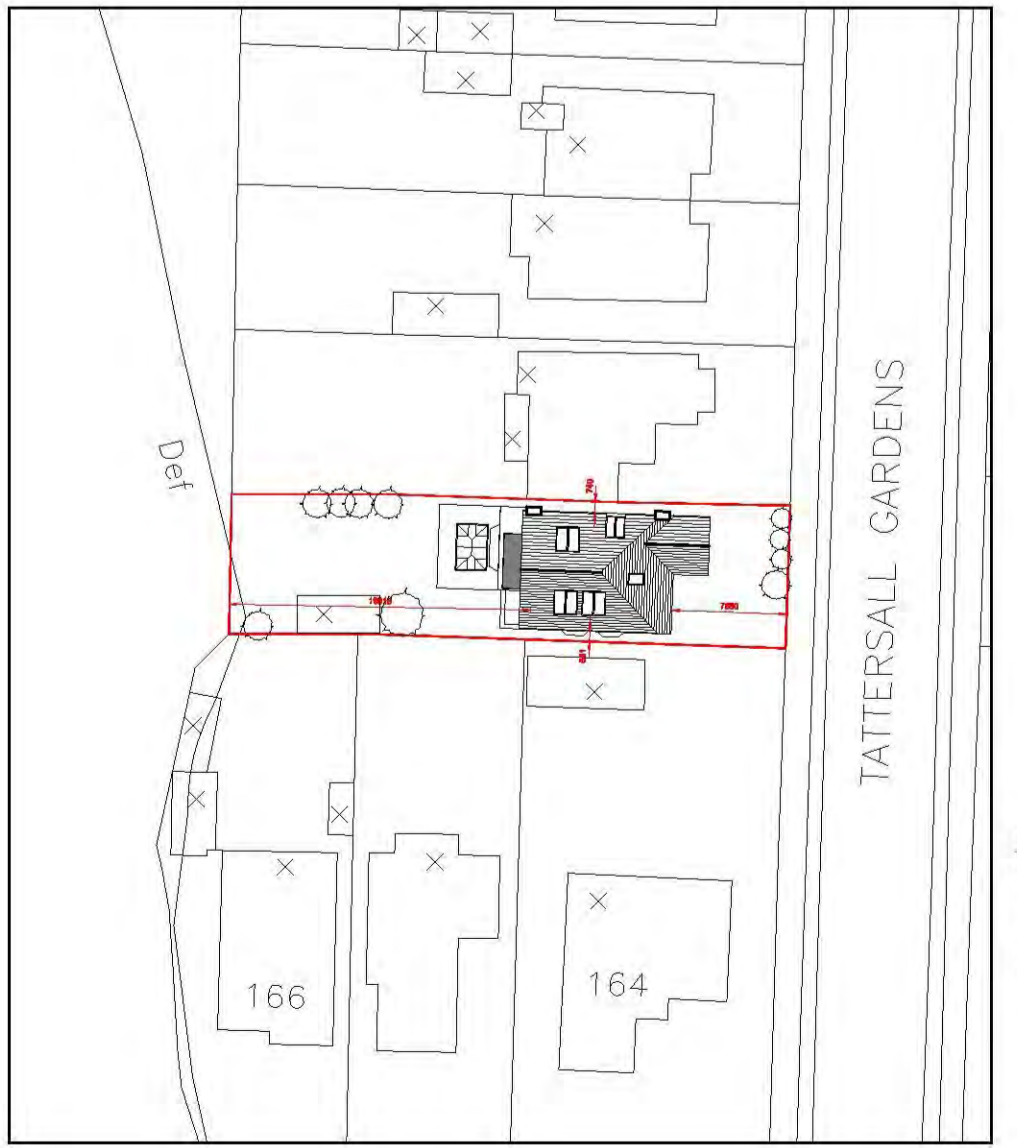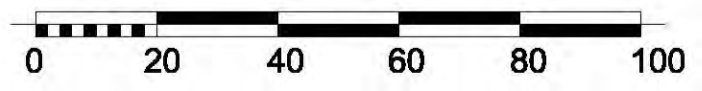

Proposed Block Plan 1:500

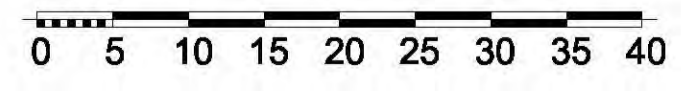

knight gratix architects
 suite 1
 royce house
 630-634 london road
 westcliff on sea
 essex
 sa0 9hw
 t 01702 715517
 e mail@knightgratrix.com
 w www.knightgratrix.com

Client
 Mr J Moore
Project
 115 Tattersail Gardens
Description
 Proposed Alterations
 Existing Plans & Site Plans

| Status | Scale | Drawn | Date |
|----------|------------|-------------|----------|
| Planning | 1:50/100 | nr | 24.10.17 |
| | Job number | Drawing no. | Revision |
| | 1200 | 010 | B |