


NOTES:

Do not scale from this drawing. Report all discrepancies, errors and omissions.

Verify all dimensions on site before commencing any work or preparing shop drawings. For all specialist work, see relevant drawings.


All materials, components and workmanship are to comply with all the relevant British Standards, Codes of Practice, and appropriate manufacturers recommendations that from time to time shall apply.

This drawing and design are the copyright of PELLINGS LLP.

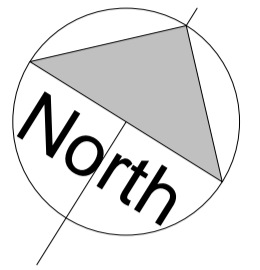

Key

- Day Care Centre and shared facilities
- Main Care Centre accommodation

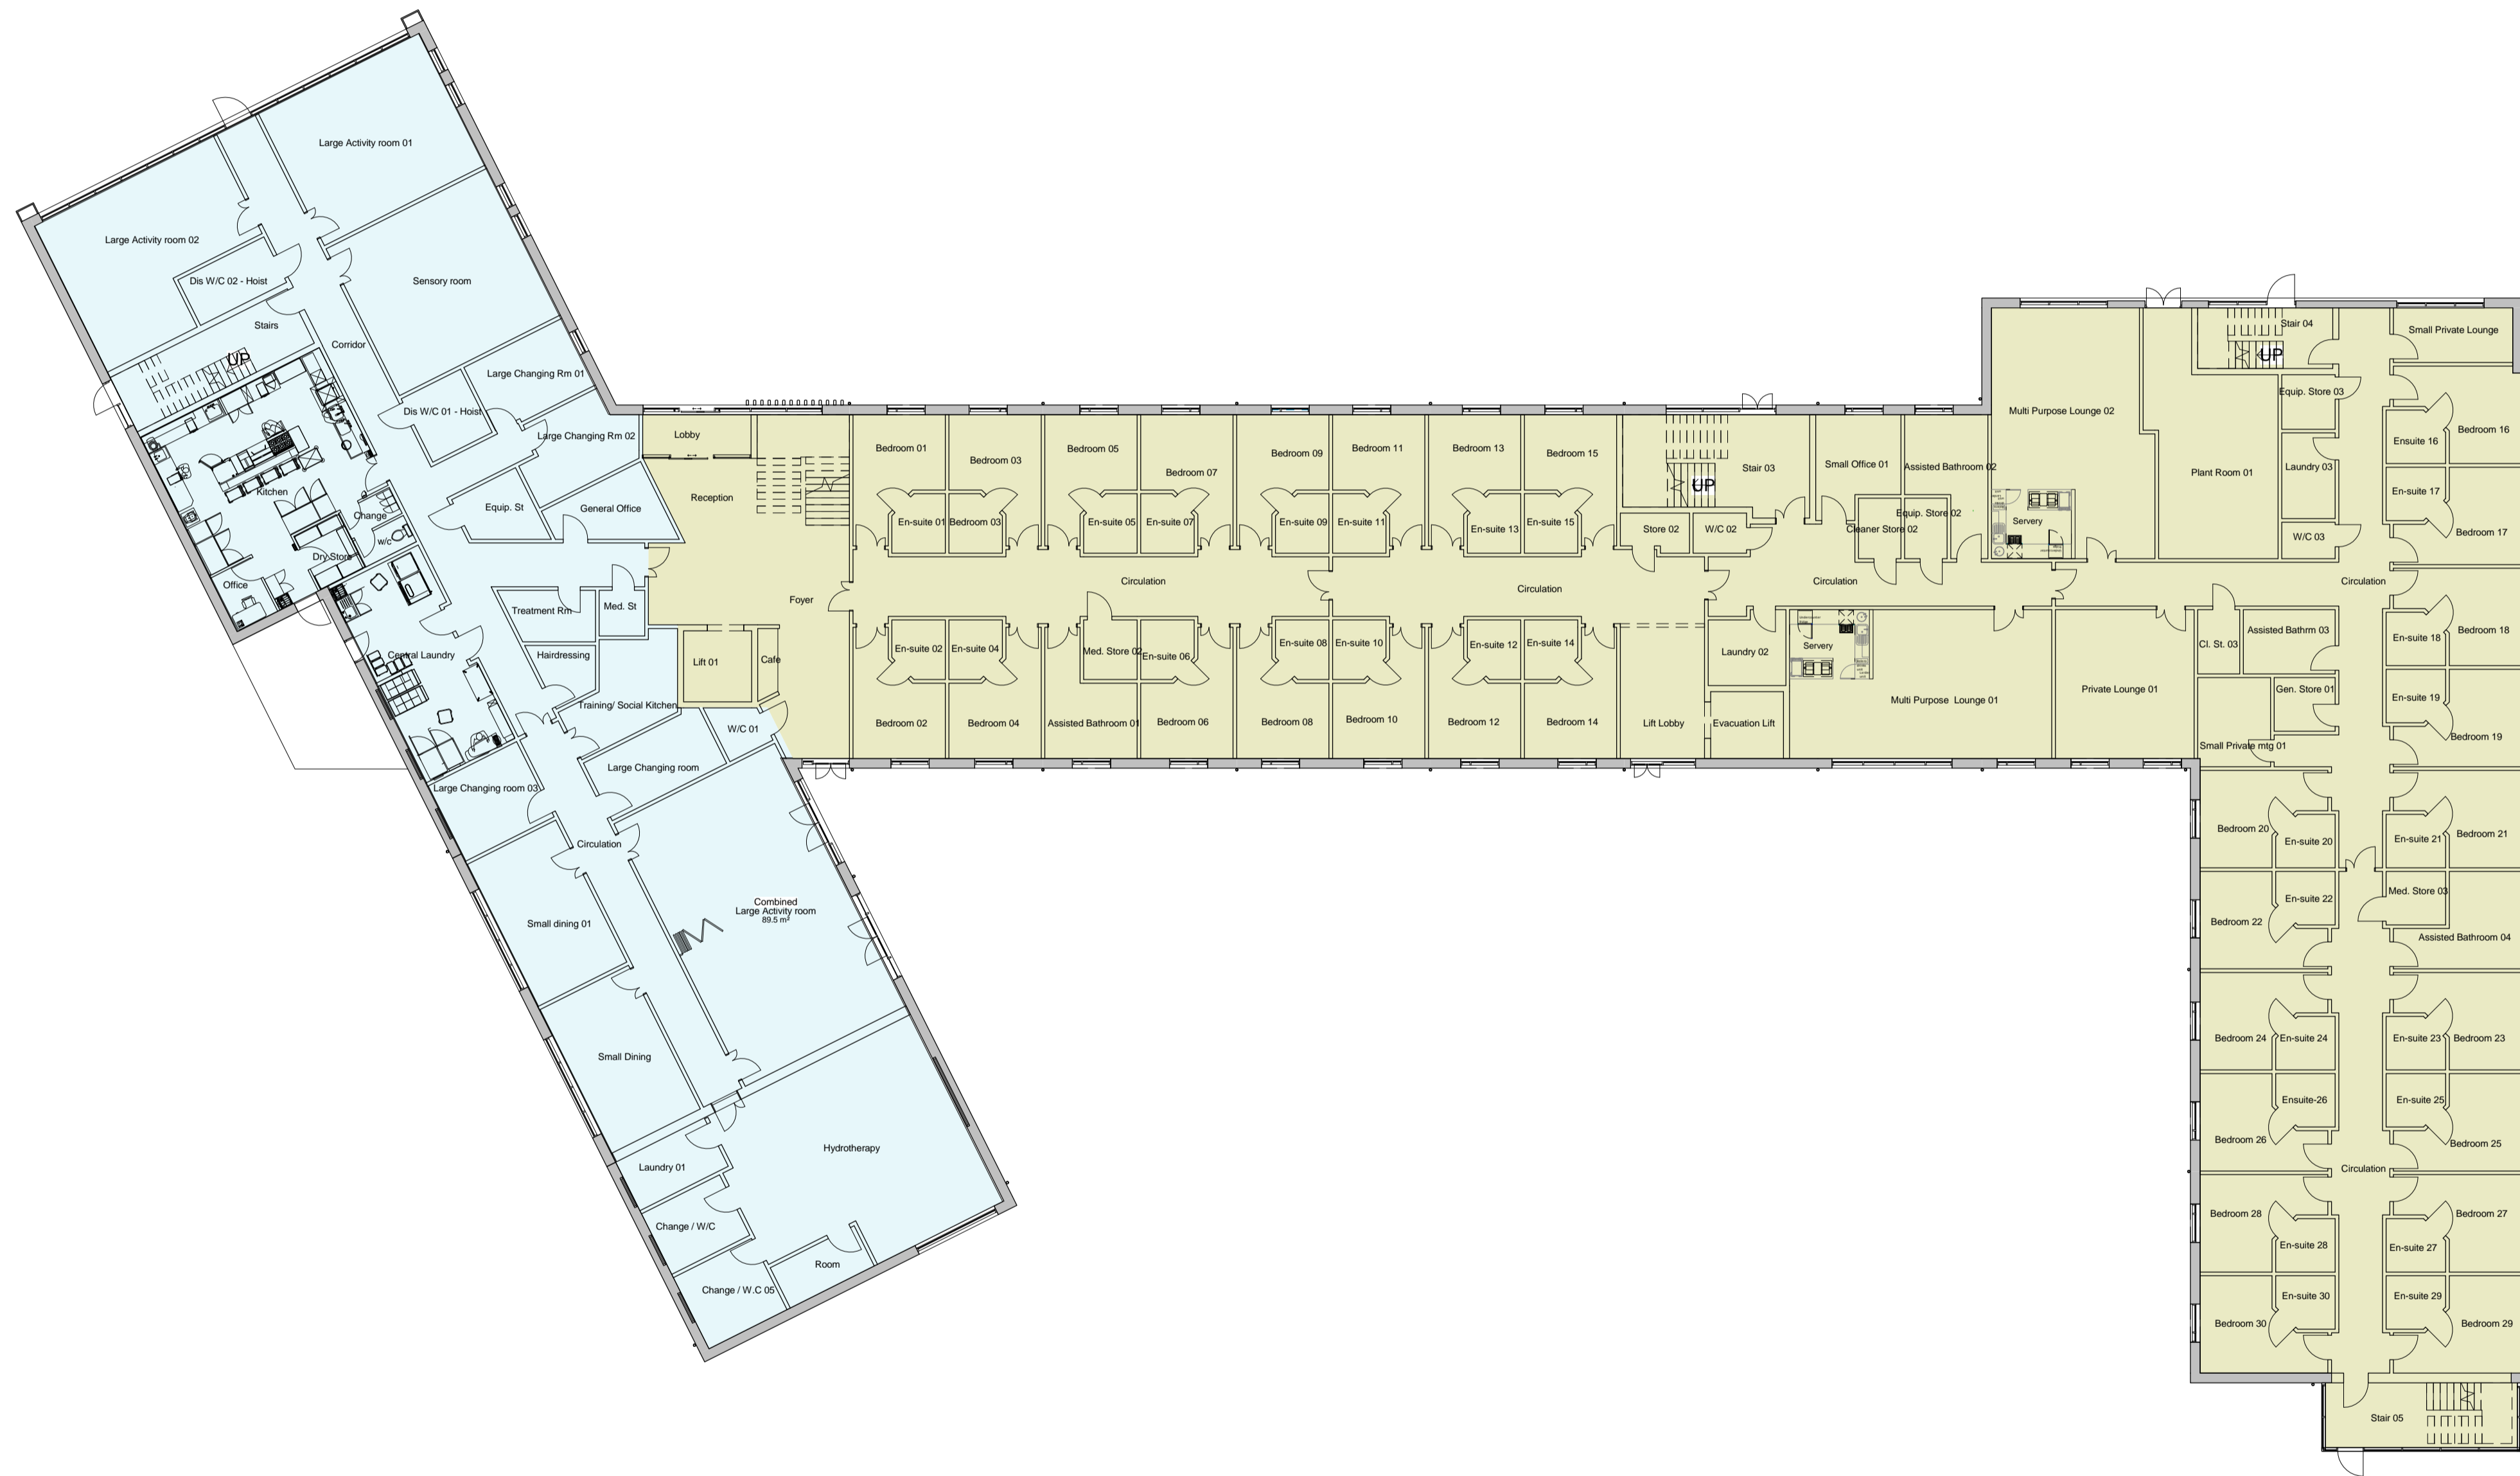

PLANNING

Rev	Date	Description	Drawn




Pellings LLP
 24 Widmore Road Bromley Kent BR1 1RY
 t 020 8460 9114 f 020 8313 0019 e bromley@pellings.co.uk
 www.pellings.co.uk
 Architecture & Planning ■ Building Surveying ■ Project Management ■
 Cost Consultancy ■ CDM Co-ordination

CLIENT
SOUTHEND-ON-SEA BOROUGH COUNCIL

PROJECT
NEW CARE HOME AND DAY CENTRE

TITLE
**Ground Floor Plan
 As proposed**

1 Ground Floor Plan
 1 : 200

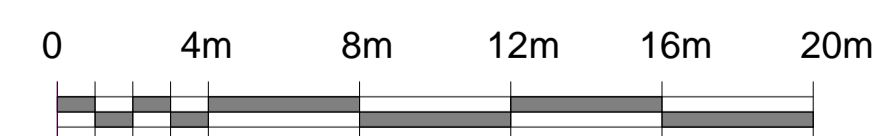

(1: 400 @ A3)

MODEL FILE NAME 1477-PEL-00-ZZ-M3-A_MODEL_711.007	REV / STATUS
PELLINGS PROJECT NO 711.007	DATE MAY 2018
DRAWN / CHECKED KO / AF	SCALE @ A1 1 : 200
DRAWING No 1477_PEL_00_GF_DR_A_0006-S2	DWG REV P1

16/05/2018 15:27:02