

THE OLD VIENNA, SOUTHEND-ON-SEA.

RESIDENTIAL SCHEME: 15NO. APARTMENTS.



GENERAL NOTES

The copyright i n all designs, drawings, schedules, specifications and any other documentation prepared by DAP Architecture Ltd.in relation t o this project shall remain the property of DAP Architecture Ltd. and must not be reissued, loaned or copied without prior written consent.

Do not scale from this drawing, use figured dimensions only.

Prefer larger scale drawings.


All dimensions are in millimeters (mm) unless otherwise noted.

Check all relevant dimensions, lines and levels on site before proceeding with the work.

This drawing is to be read in conjunction with all Architect's drawings, schedules and specifications, and all relevant consultants' and/or specialists' information r elating t o the project. Refer all discrepancies to DAP Architecture Ltd.



AS EXISTING: SOUTH ELEVATION

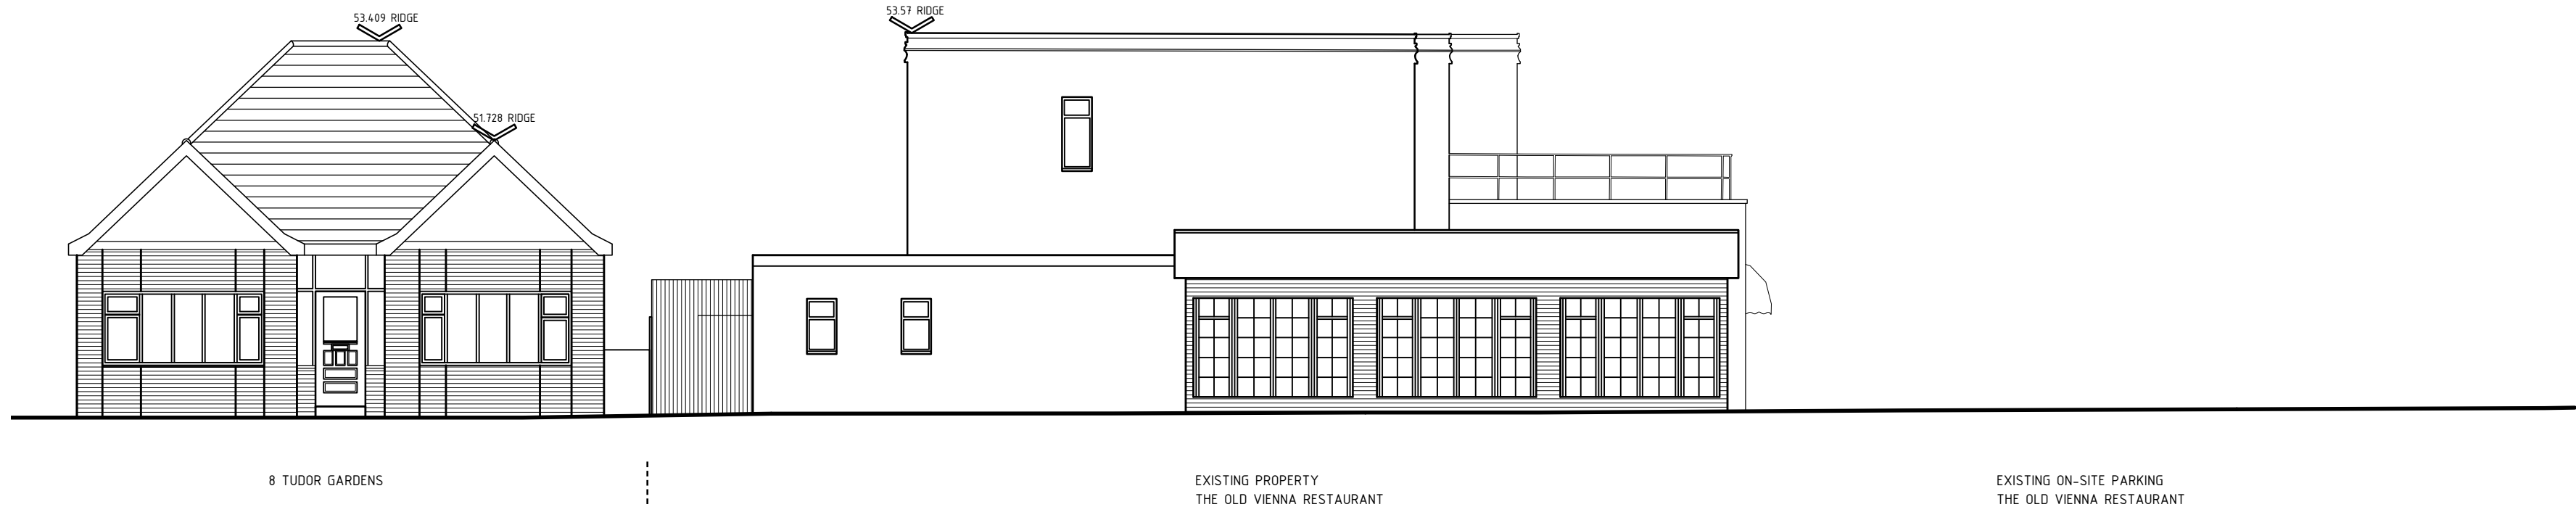

AS EXISTING: WEST ELEVATION

AS EXISTING: STREET-SCENES

| REV. | DESCRIPTION. | DATE. |
|--|---------------------|------------------|
|  | | |
| ARCHITECTURE LTD | | |
| PROJECT RESIDENTIAL DEVELOPMENT | | |
| DRAWING AS EXISTING STREET-SCENES | | |
| CLIENT BESB CONTRACTS LTD | | |
| ADDRESS THE OLD VIENNA 162 EASTWOOD ROAD LEIGH-ON-SEA SS9 3AG | | |
| DATE 03.10.17 | SCALE 1:100 @ A2 | DRAWN BY GD |
| | | CHECKED BY JB |
| PROJECT No. | DWG No. | REVISION |
| 776.002.00 | | |
| ISSUE STATUS EXISTING | | |
|  | | |
| a. 3 + 5 Hospital Approach The Millars Chelmsford ESSEX, CM1 7FA e. studio@daparchitecture.co.uk t. (0844) 854 9007 w. www.daparchitecture.co.uk | | |