

# THE OLD VIENNA, LEIGH-ON-SEA.

RESIDENTIAL SCHEME: 15NO. APARTMENTS.



AS PROPOSED: FIRST FLOOR PLAN

GENERAL NOTES

The copyright in all designs, drawings, schedules, specifications and any other documentation prepared by DAP Architecture Ltd. in relation to this project shall remain the property of DAP Architecture Ltd. and must not be reissued, loaned or copied without prior written consent.

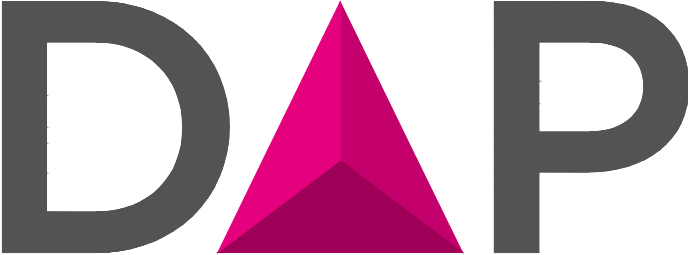
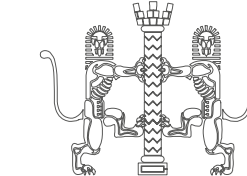
Do not scale from this drawing, use figured dimensions only.

Prefer larger scale drawings.

All dimensions are in millimeters (mm) unless otherwise noted.

Check all relevant dimensions, lines and levels on site before proceeding with the work.

This drawing is to be read in conjunction with all Architect's drawings, schedules and specifications, and all relevant consultants' and/or specialists' information relating to the project. Refer all discrepancies to DAP Architecture Ltd.

REV.	DESCRIPTION.	DATE.
		
ARCHITECTURE LTD		
PROJECT RESIDENTIAL DEVELOPMENT		
DRAWING AS PROPOSED FIRST FLOOR PLAN		
CLIENT BESB CONTRACTS LTD		
ADDRESS THE OLD VIENNA 162 EASTWOOD ROAD LEIGH-ON-SEA SS9 3AG		
DATE 24.08.18	SCALE 1:100 @ A2	DRAWN BY LD
		CHECKED BY JB
PROJECT No.	DWG No.	REVISION
776. 202.07		
ISSUE STATUS RIBA STAGE 3: PLANNING		
	<p>a. 3 + 5 Hospital Approach The Millars Chelmsford ESSEX, CM1 7FA studio@daparchitecture.co.uk (0844) 854 9007 www.daparchitecture.co.uk</p>	
CHELMSFORD	LONDON	BIRMINGHAM