


1 EXISTING ELEVATIONS  
1:100




2 PROPOSED ELEVATIONS  
1:100




3 EXISTING FLOOR PLAN  
1:100

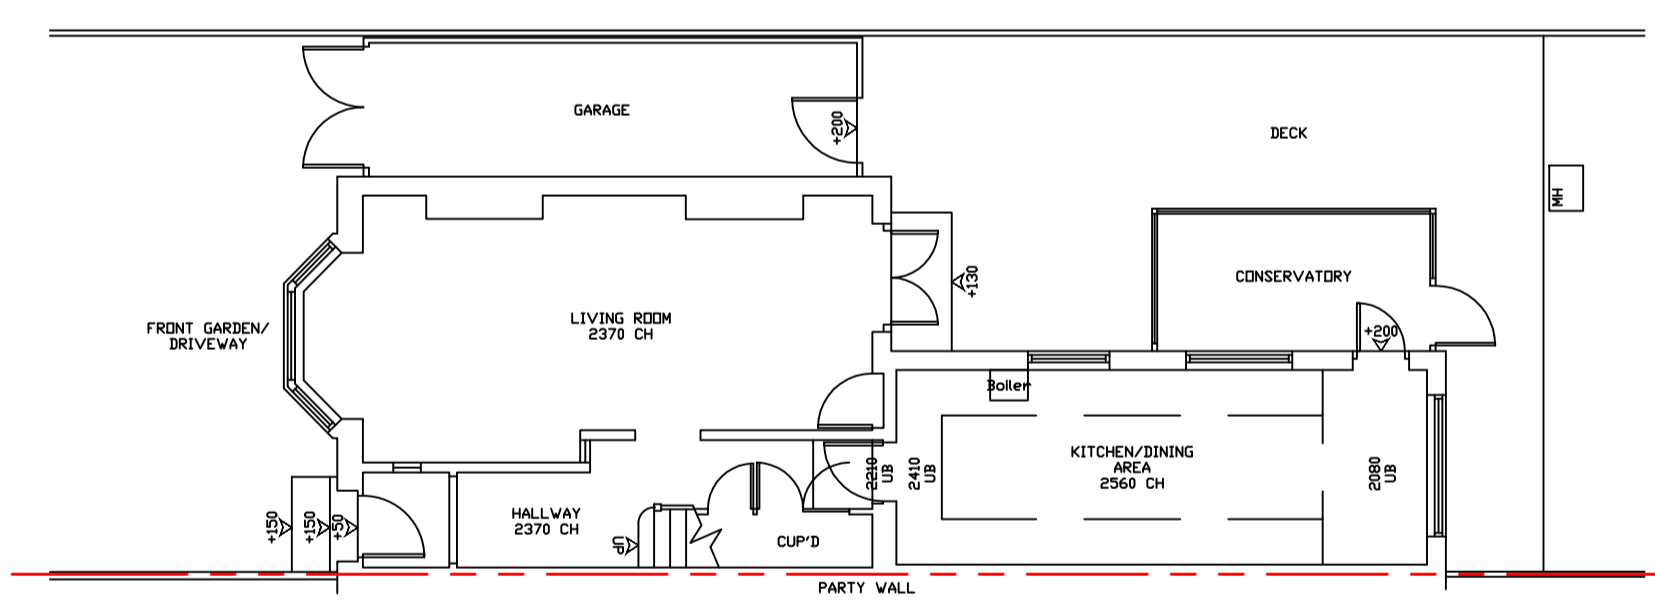


5 EXISTING ROOF PLAN  
1:100

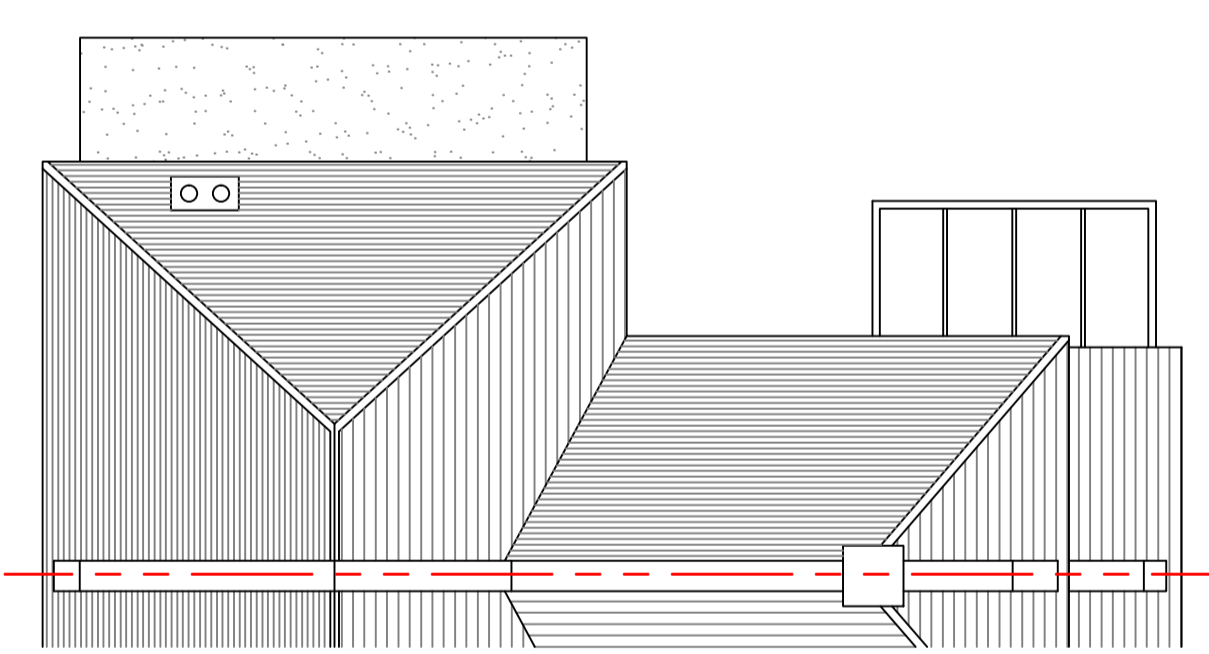

4 PROPOSED FLOOR PLAN  
1:100

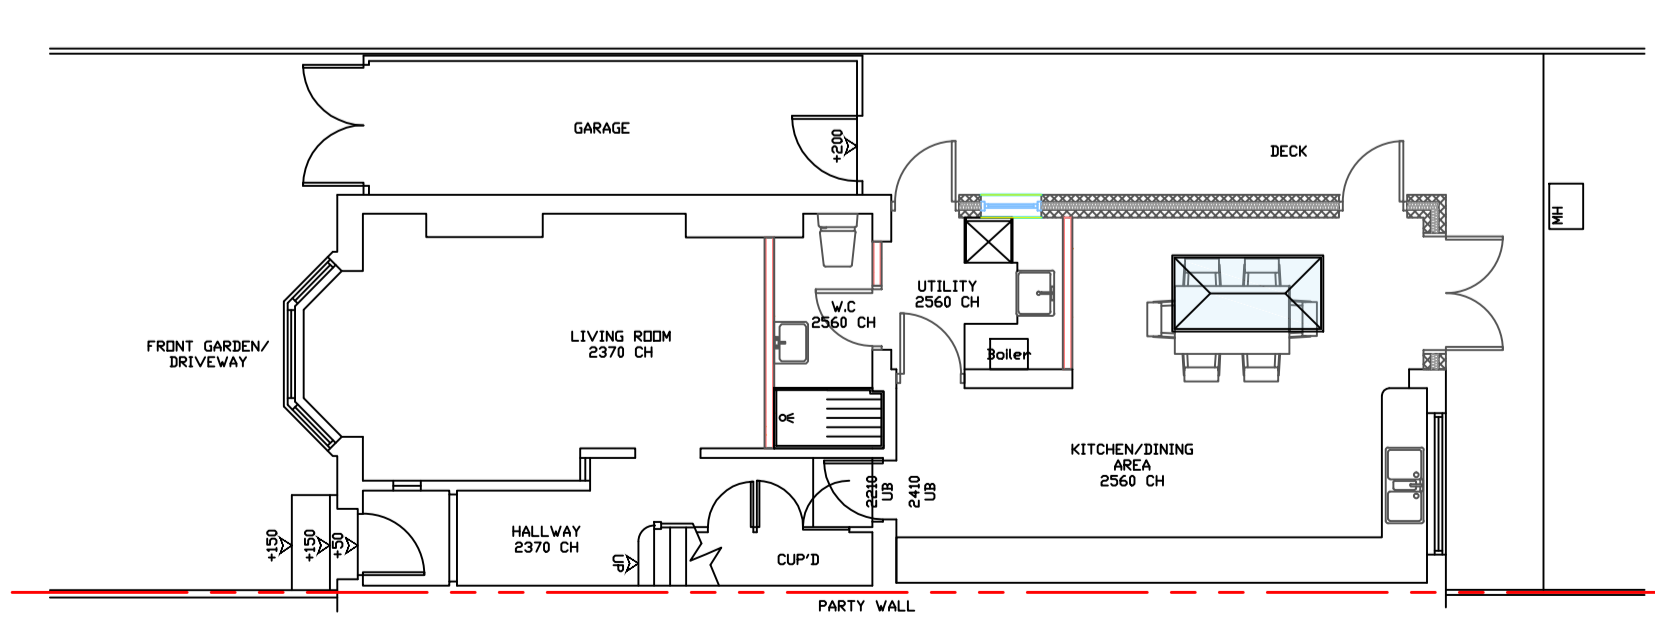

6 PROPOSED ROOF PLAN  
1:100

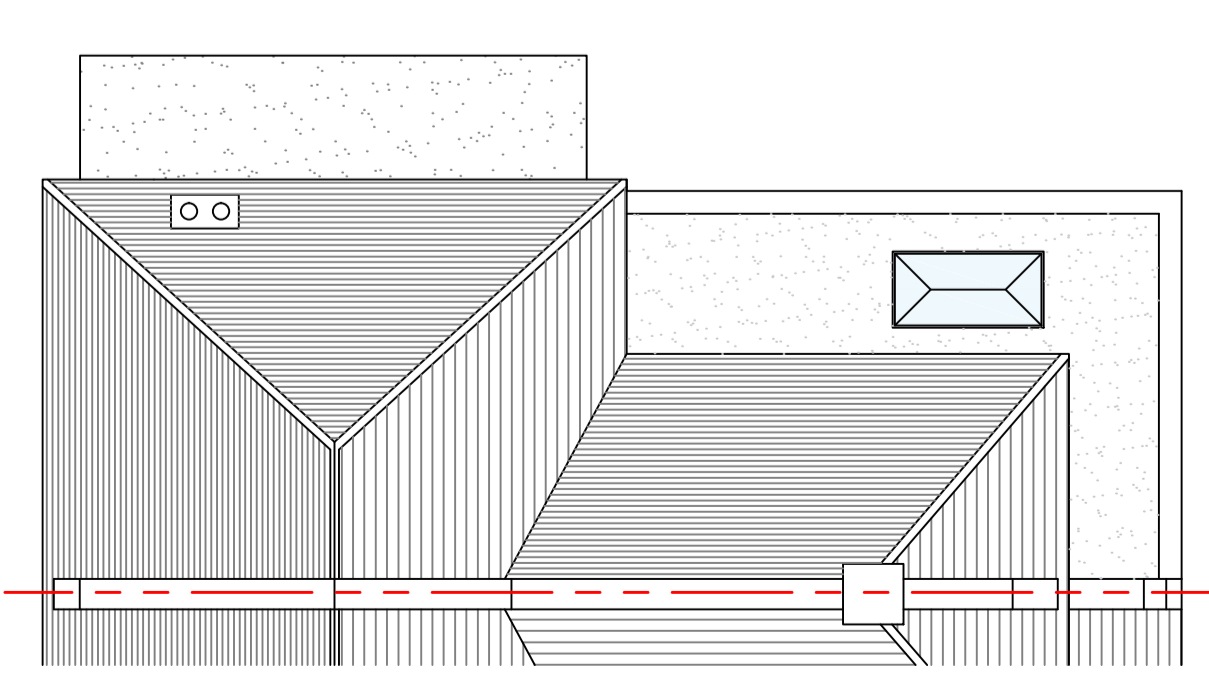

7 LOCATION PLAN  
1:1000



NOTES:  
ALL LEVELS AND DIMENSIONS ARE TO BE CHECKED ON SITE PRIOR TO ANY WORKS COMMENCE. ALL LEVELS AND DIMENSIONS ARE NOT GUARANTEED EXACT, ANY DISCREPANCIES ON THE DRAWINGS ARE TO BE NOTIFIED TO BARKER WOODROW IN THE FIRST INSTANCE.  
NO INVASIVE WORKS ARE TO PROCEED WITHOUT HAVING FIRST OBTAINED A REFURBISHMENT AND DEMOLITION ASBESTOS SURVEY OF THE PROPOSED WORK AREAS AND REMOVAL OF ANY IDENTIFIED ASBESTOS CONTAINING MATERIALS (ACMS) UNDER CONTROLLED CONDITIONS BY AN APPROVED SPECIALIST CONTRACTOR IN STRICT ACCORDANCE WITH THE CONTROL OF ASBESTOS REGULATIONS 2012.

8 SITE PLAN  
1:500



ALL DRAWINGS ARE TO BE READ IN CONJUNCTION WITH THE STRUCTURAL ENGINEERS' DRAWINGS AND CALCULATIONS  
THESE DRAWINGS ARE THE INTELLECTUAL PROPERTY RIGHTS OF BARKER WOODROW. ANY COPYING, REPRODUCTION OR CONSTRUCTION OF THESE DRAWINGS ARE STRICTLY PROHIBITED WITHOUT PRIOR WRITTEN CONSENT FROM BARKER WOODROW



PLANNING ISSUE



CLIENT: Nicola Stone  
34 Birchwood Drive  
Leigh-On-Sea  
SS9 3LE

ARCHITECT: BARKER WOODROW  
ARCHITECTURAL TECHNOLOGISTS  
info@barkerwoodrow.com  
01702 669544

SITE: 34 Birchwood Drive  
Leigh-On-Sea, SS9 3LE

TITLE: Planning Drawings

SCALE AT A1: 1:100, 1:500, 1:1000	DATE: 08/10/2018	DRAWN: WB
PROJECT NO: 18/259	DRAWING NO: 607	REVISION: B