




HENRY BURGERS, LEIGH-ON-SEA.

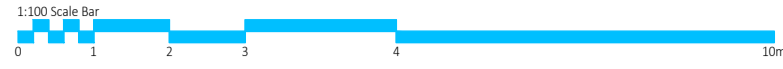


General:
 This drawing is the copyright of More Space Architecture Ltd, which cannot be copied without prior consent.
 The drawing is to be read in conjunction with all other drawings, schedules and specifications, and all other relevant consultants and/or specialists' information relating to the project.
 All dimensions are in millimetres unless otherwise stated. Do not scale from this drawing, use figure dimensions only. All levels and dimensions to be checked on site prior to commencement of works.
 All discrepancies to be relayed back to More Space Architecture Ltd as soon as possible.
 The contractor is to comply in all respects with the current Building Regulations whether or not specifically stated on these drawings.
 IMPORTANT NOTE: Works to be fully compliant with the CDM 2015 Regulations.

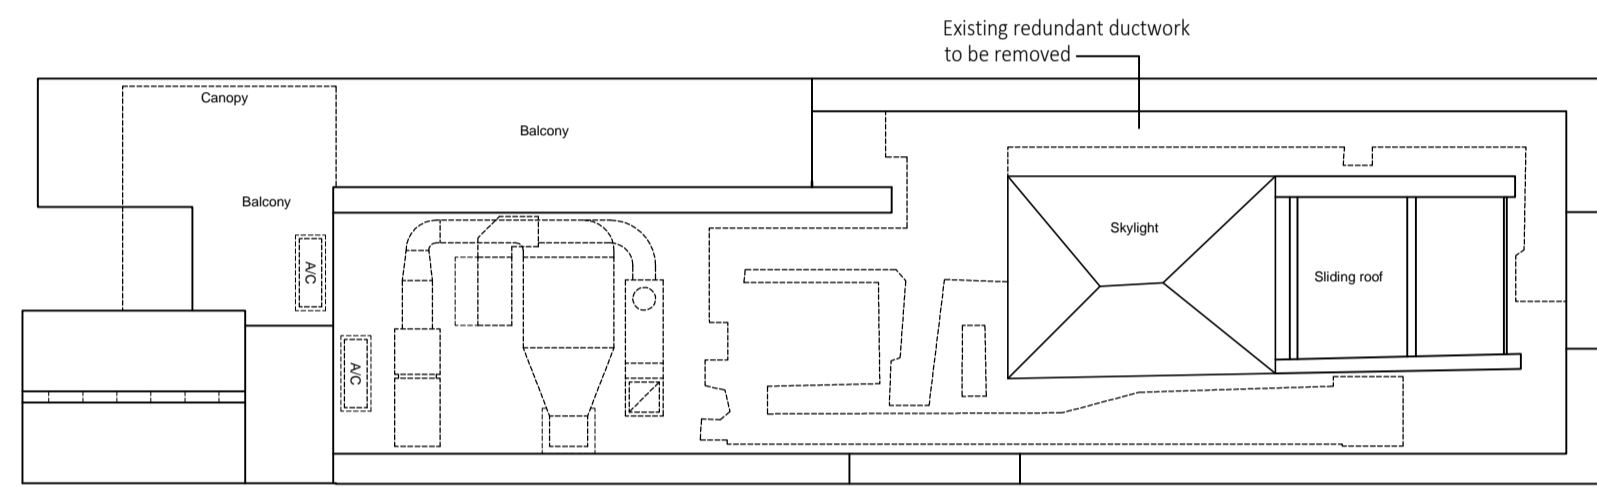


EXISTING ROOF PLAN
SCALE 1:100

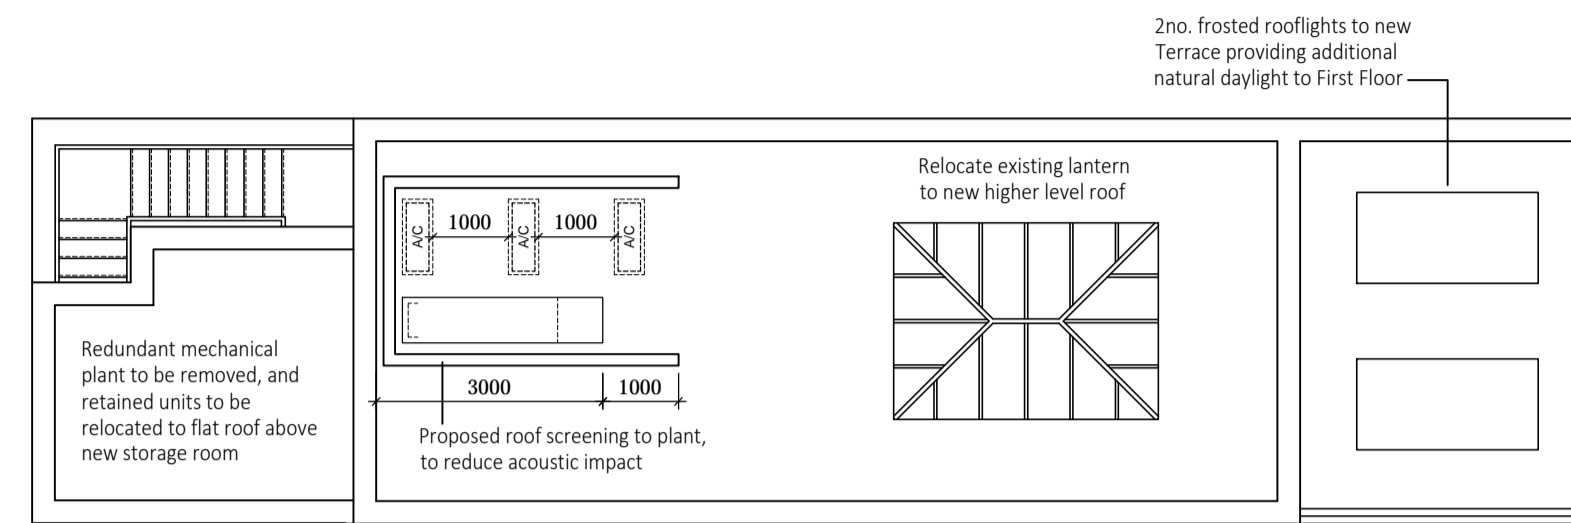


PROPOSED ROOF PLAN
SCALE 1:100

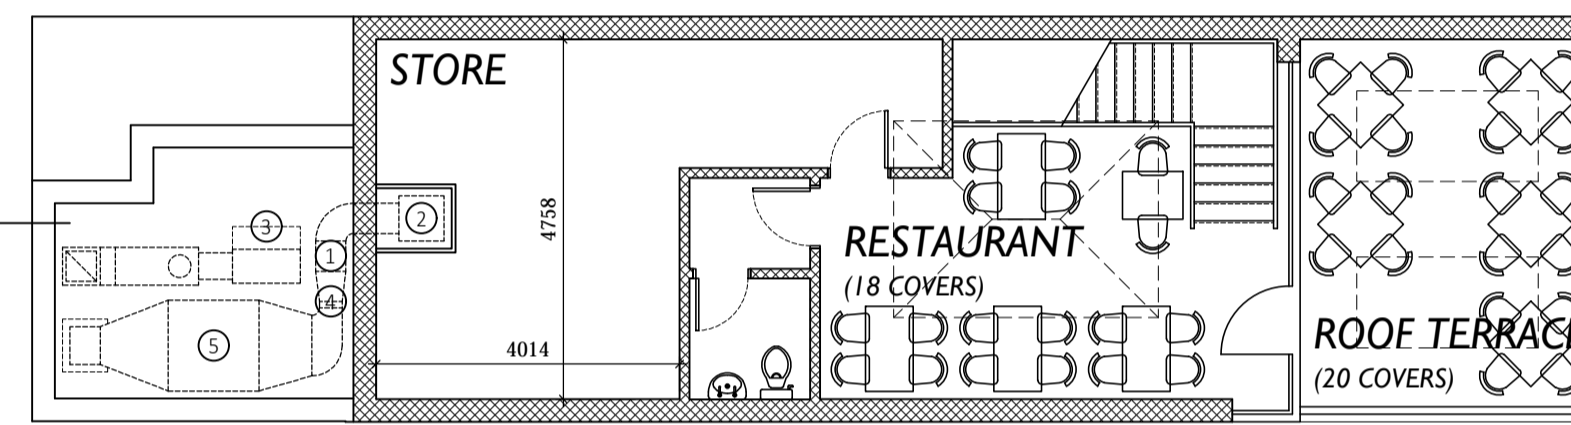


PROPOSED SECOND FLOOR
SCALE 1:100

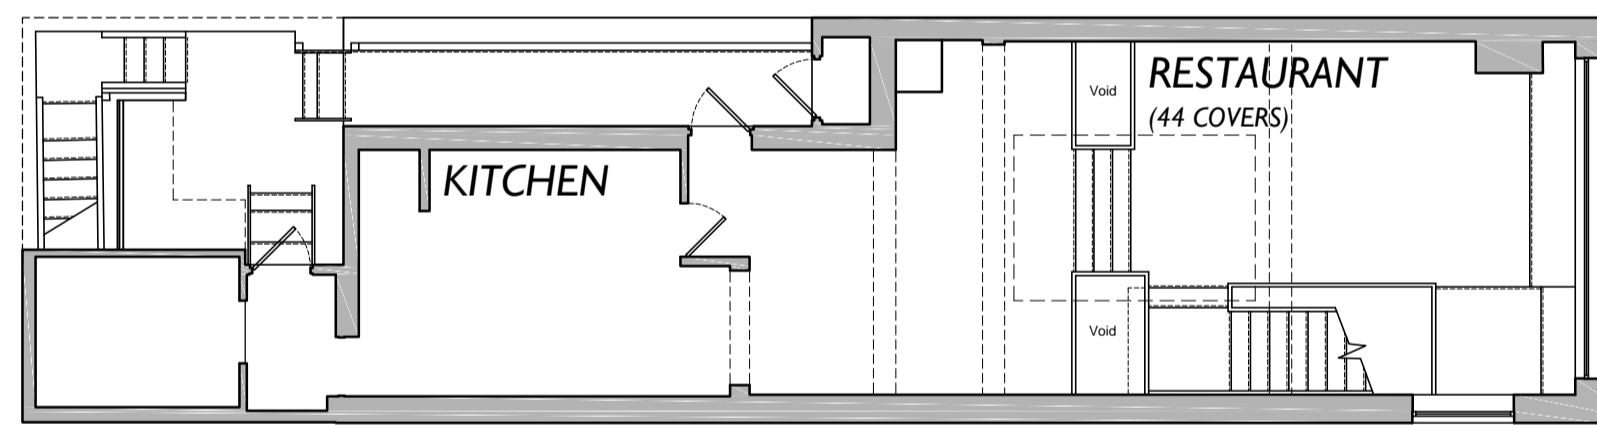


EXISTING FIRST FLOOR
SCALE 1:100

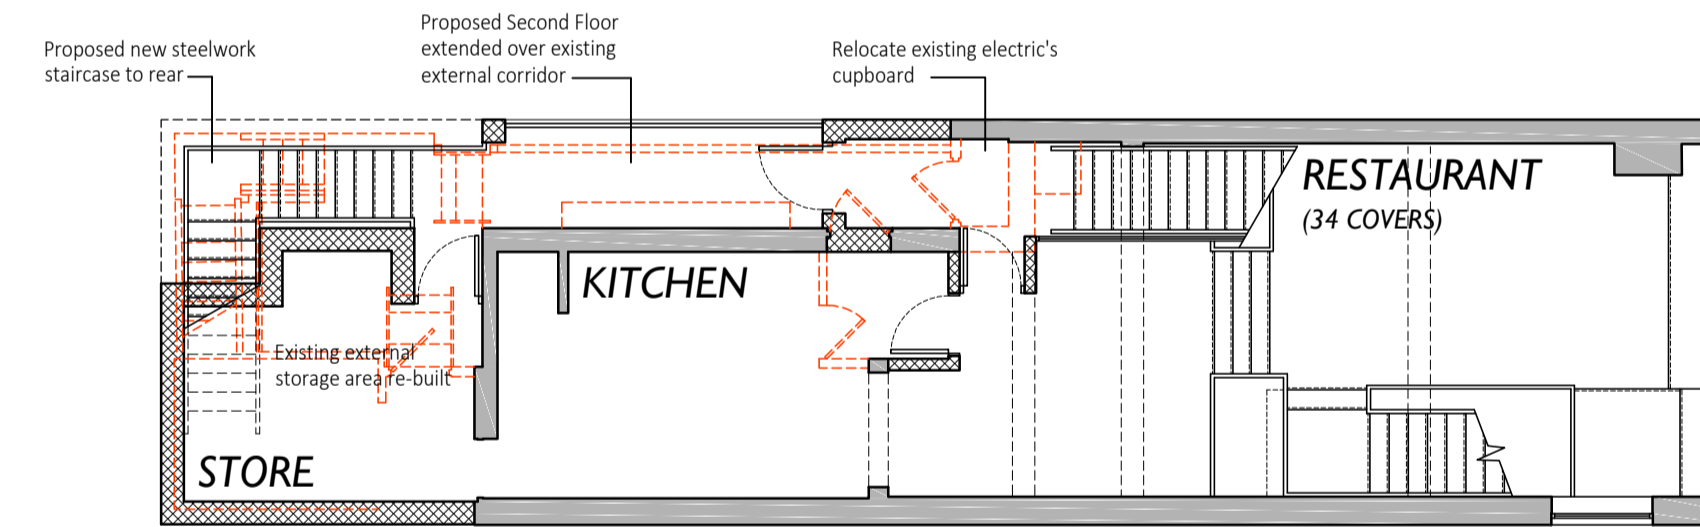

PROPOSED FIRST FLOOR
SCALE 1:100

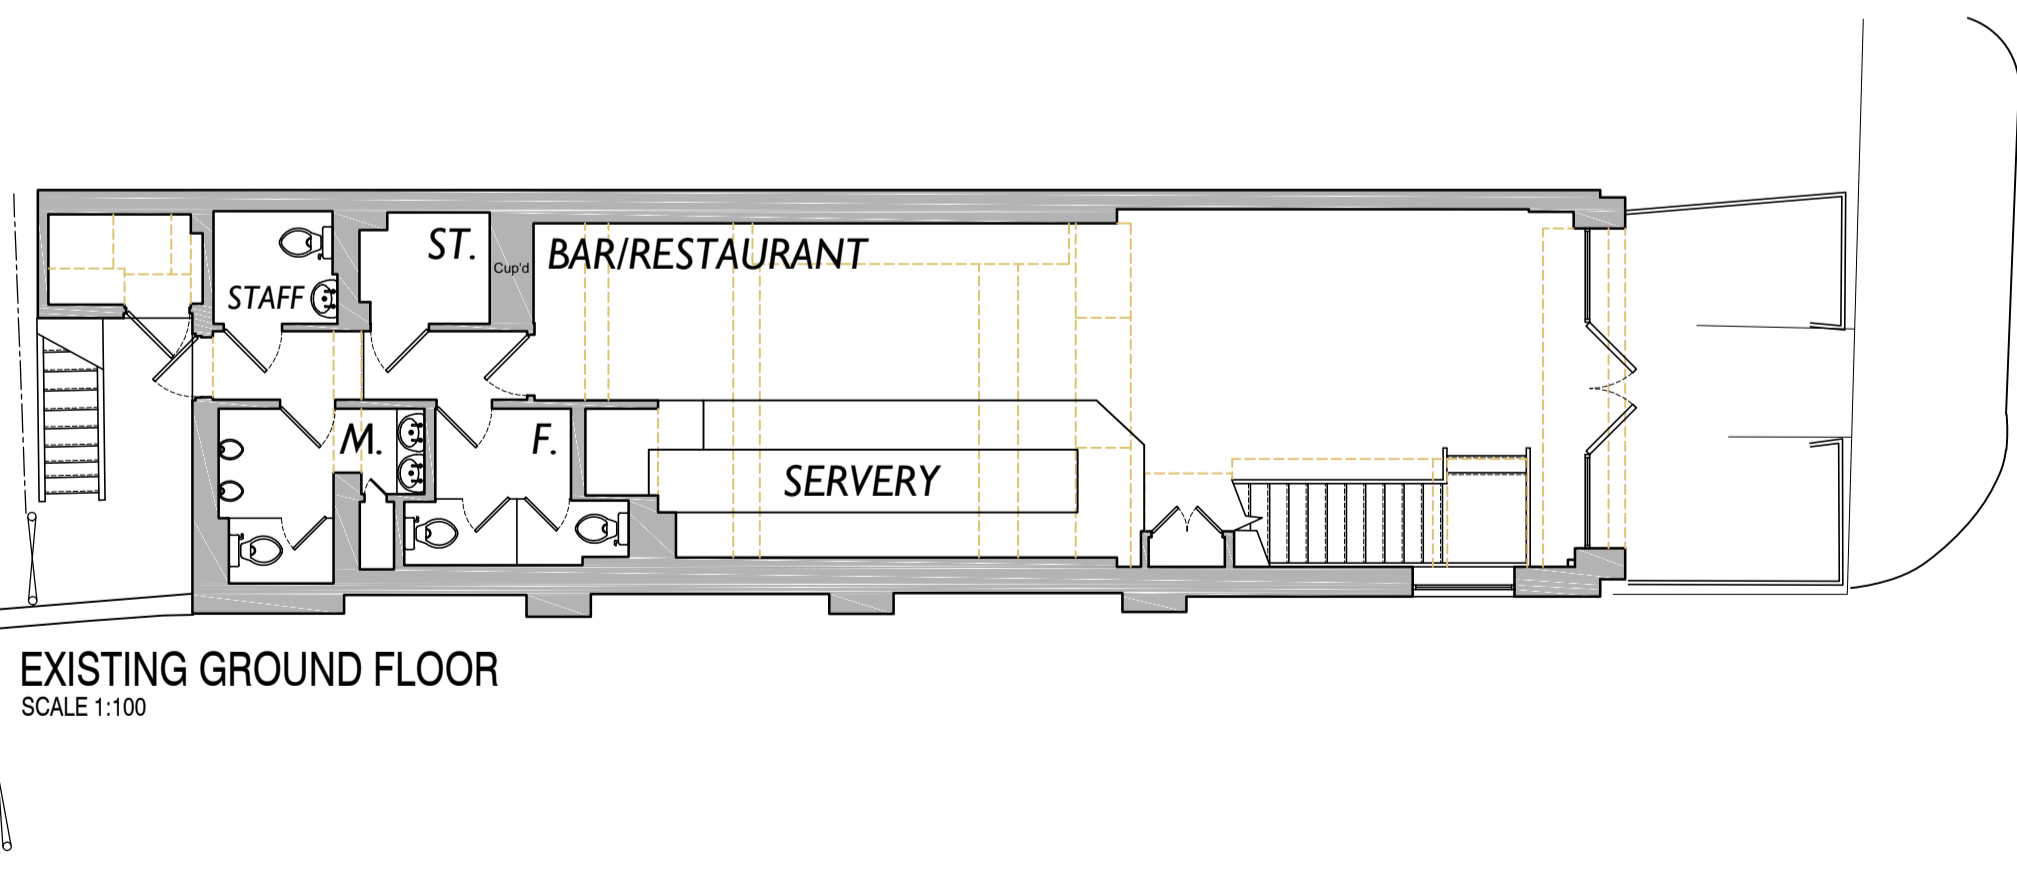

EXISTING GROUND FLOOR
SCALE 1:100

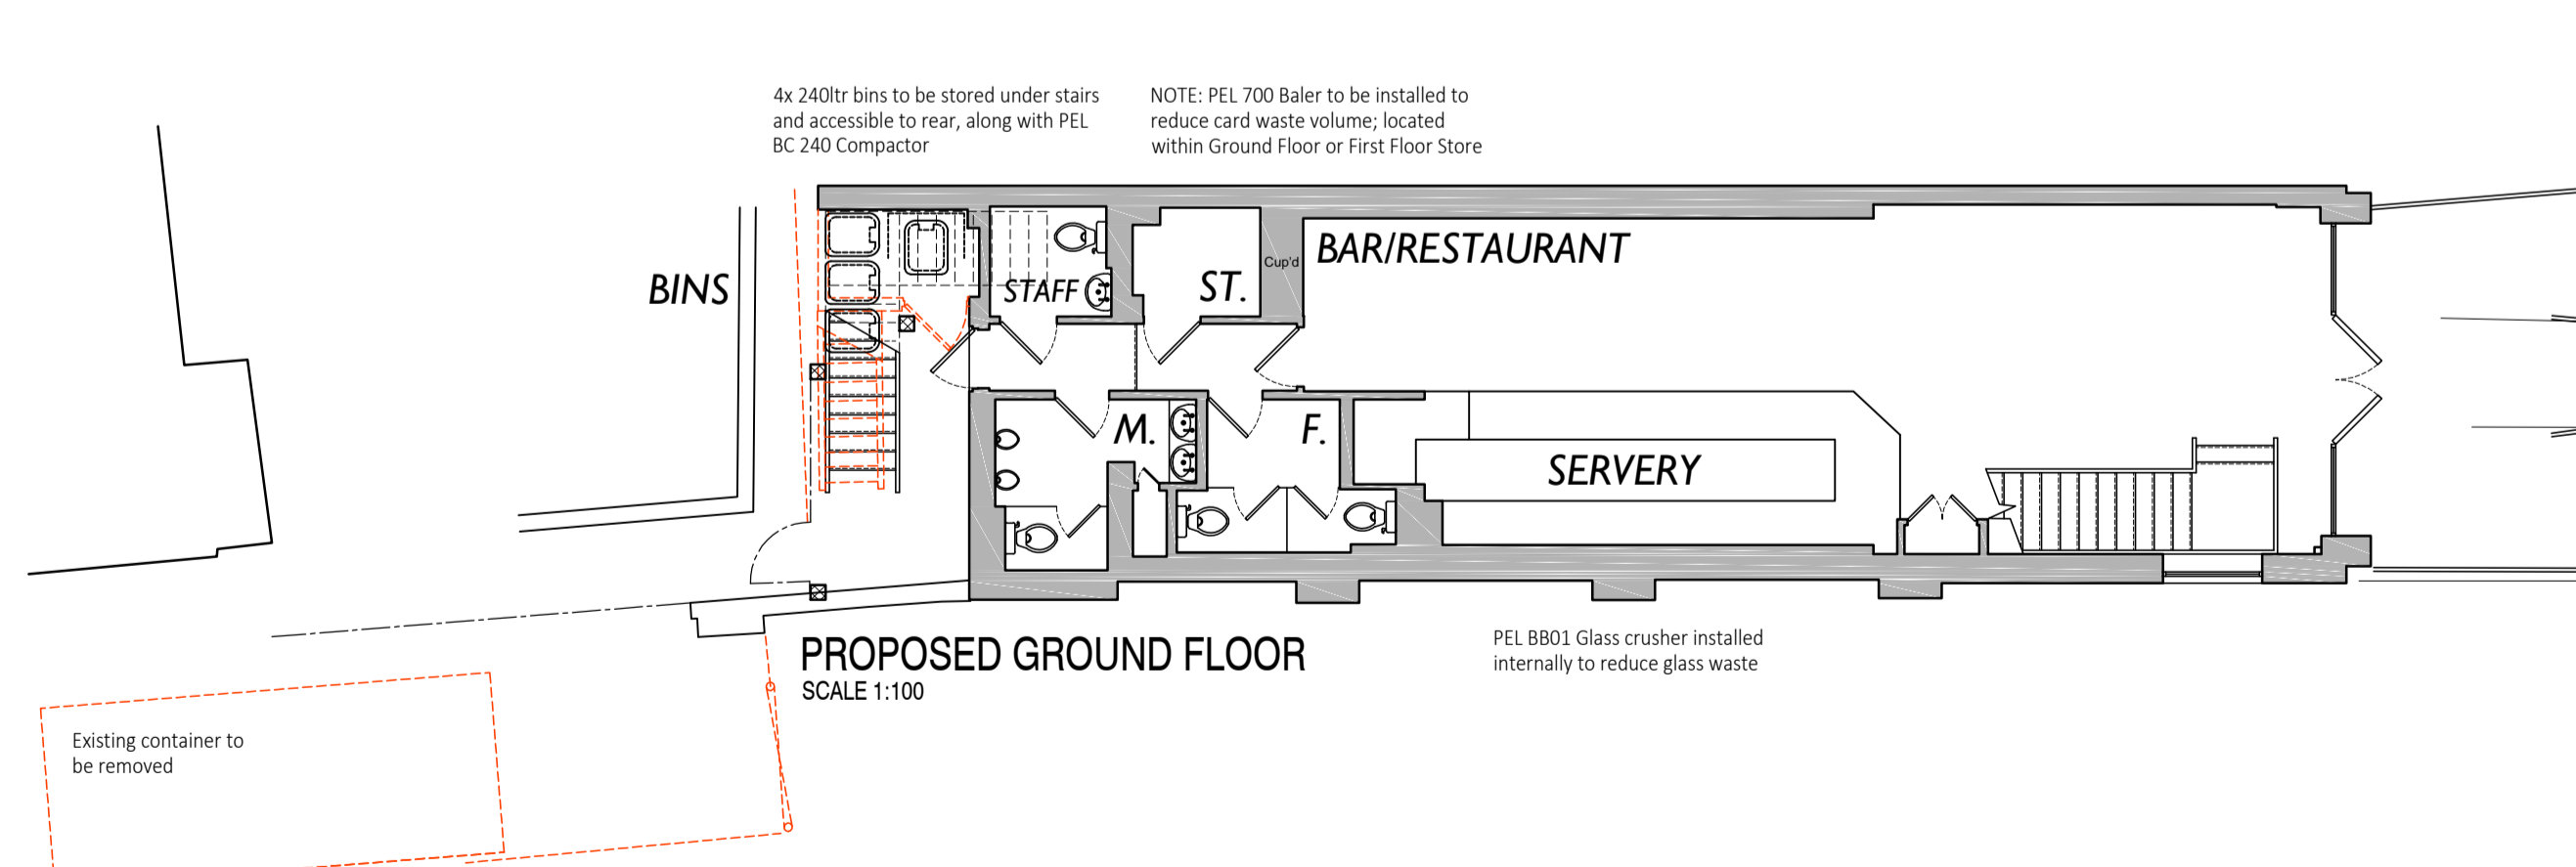

PROPOSED GROUND FLOOR
SCALE 1:100

REV	DATE	COMMENT
07	22.10.18	PLANT NOTED
05	19.09.18	WASTE COMPACTORS NOTED
04	17.09.18	AMENDED FOLLOWING PLANNERS COMMENTS
03	11.09.18	VENT DUCT AMENDED
01	22.08.18	UPDATED



T: 01702 522779 M: 07581 389076
 info@morespacearchitecture.co.uk

4 SPRINGWATER CLOSE, LEIGH-ON-SEA, ESSEX, SS9 5BN

CLIENT: HENRY BURGERS

PROJECT: 141 BROADWAY
 LEIGH-ON-SEA
 ESSEX
 SS9 1PJ

DRAWING: EXISTING AND PROPOSED LAYOUT
 PLANS

SCALE: 1:100 @ A1 DATE: 27.06.2018

PROJECT NO: 18-030 DRAWING NO: 200 REVISION: 07

DESIGN - PLANNING - BUILDING REG'S