




# HENRY BURGERS, LEIGH-ON-SEA.

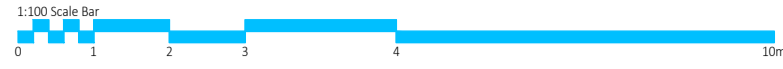


General:  
 This drawing is the copyright of More Space Architecture Ltd, which cannot be copied without prior consent.  
 The drawing is to be read in conjunction with all other drawings, schedules and specifications, and all other relevant consultants and/or specialists' information relating to the project.  
 All dimensions are in millimetres unless otherwise stated. Do not scale from this drawing, use figure dimensions only. All levels and dimensions to be checked on site prior to commencement of works.  
 All discrepancies to be relayed back to More Space Architecture Ltd as soon as possible.  
 The contractor is to comply in all respects with the current Building Regulations whether or not specifically stated on these drawings.  
 IMPORTANT NOTE: Works to be fully compliant with the CDM 2015 Regulations.

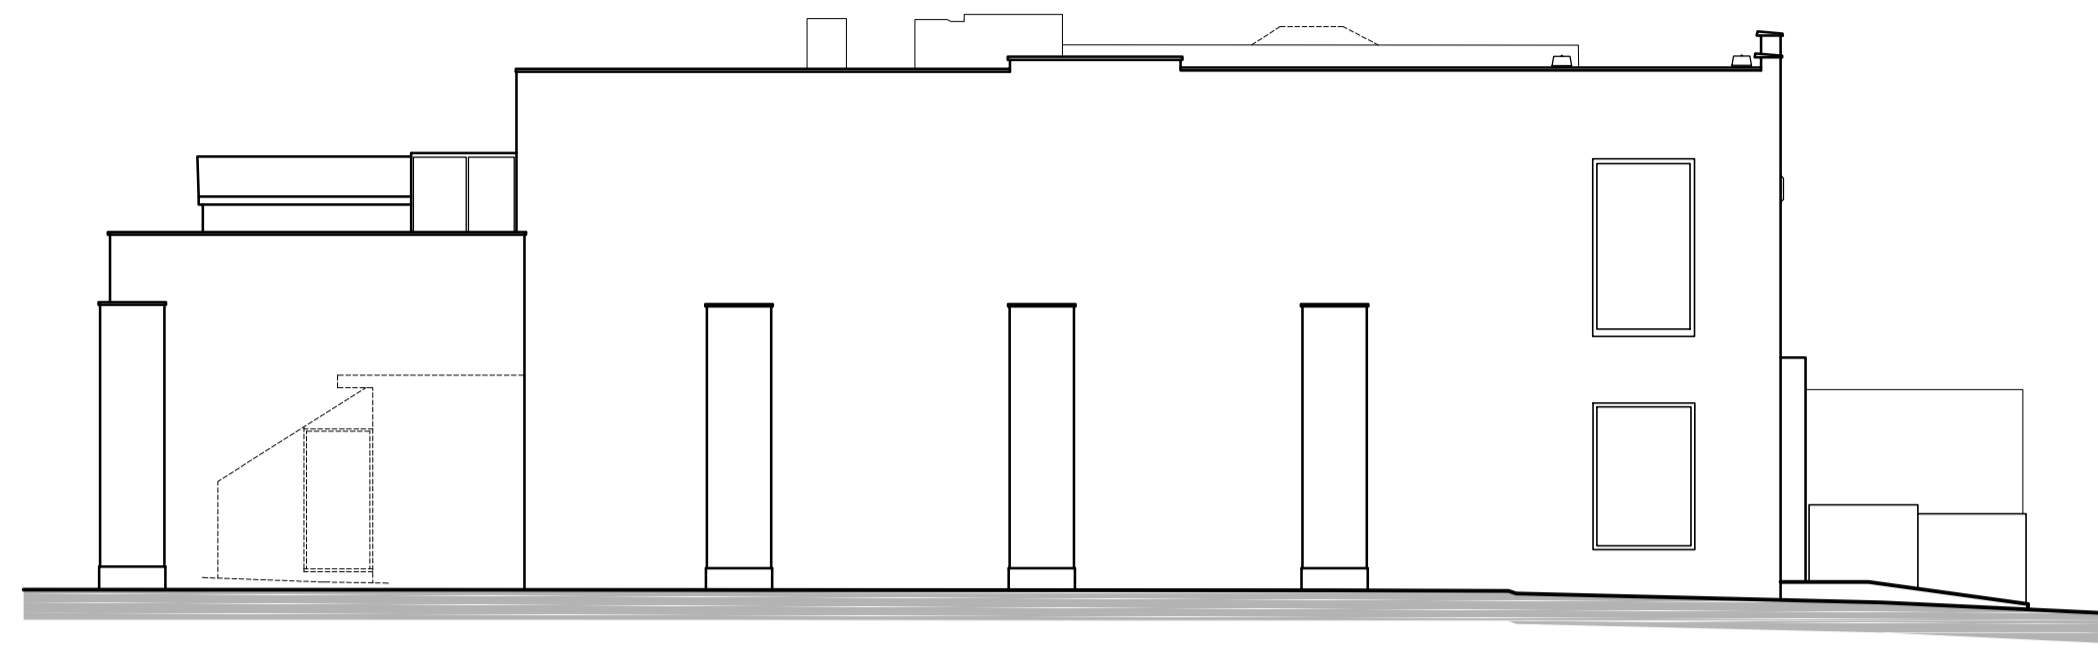


EXTG SIDE ELEVATION  
SCALE 1:100

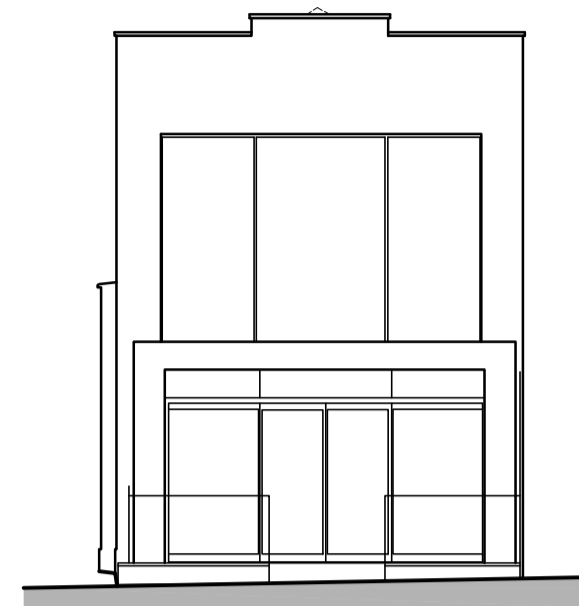


EXTG FRONT ELEV  
SCALE 1:100

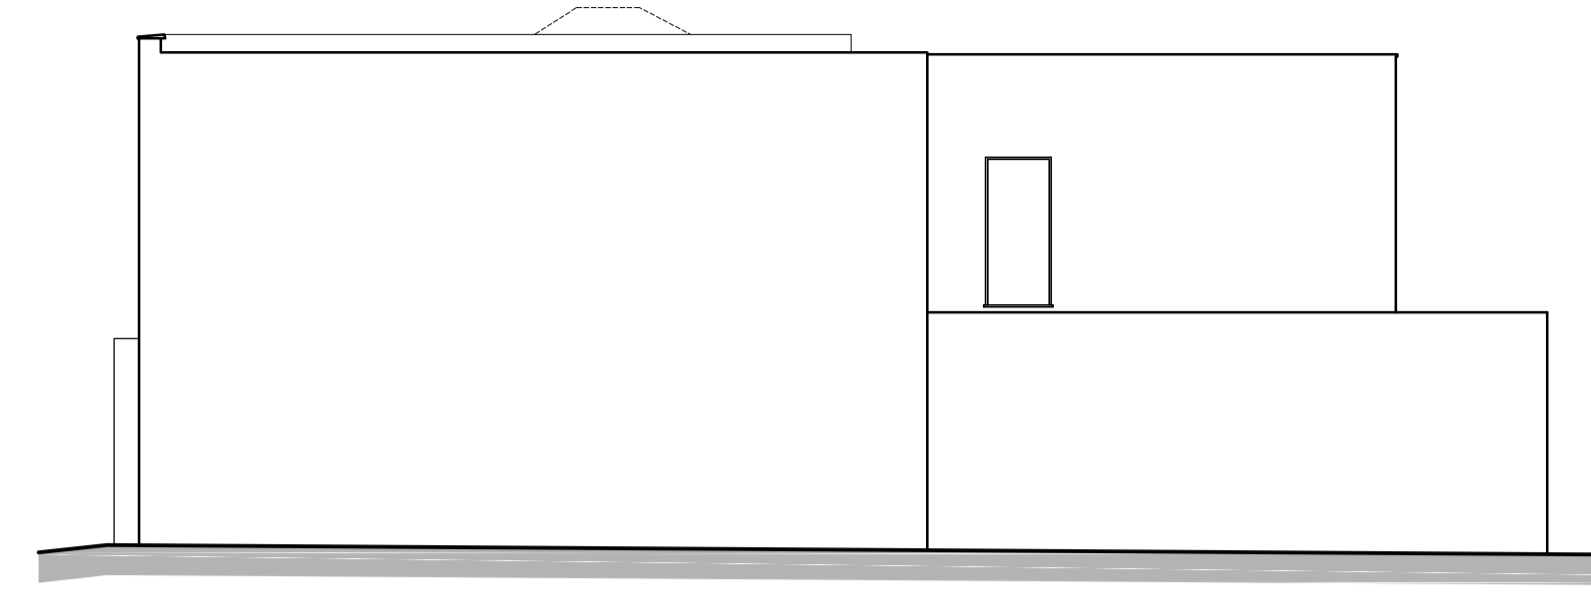


EXTG SIDE ELEVATION  
SCALE 1:100

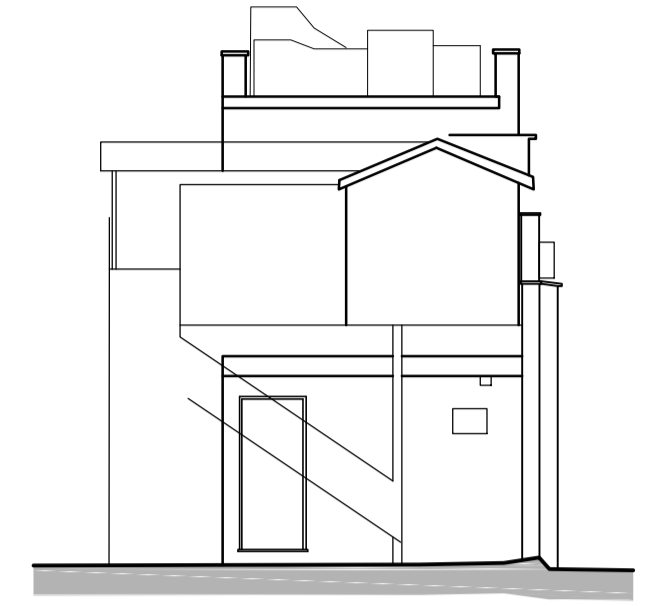


EXTG REAR ELEVATION  
SCALE 1:100

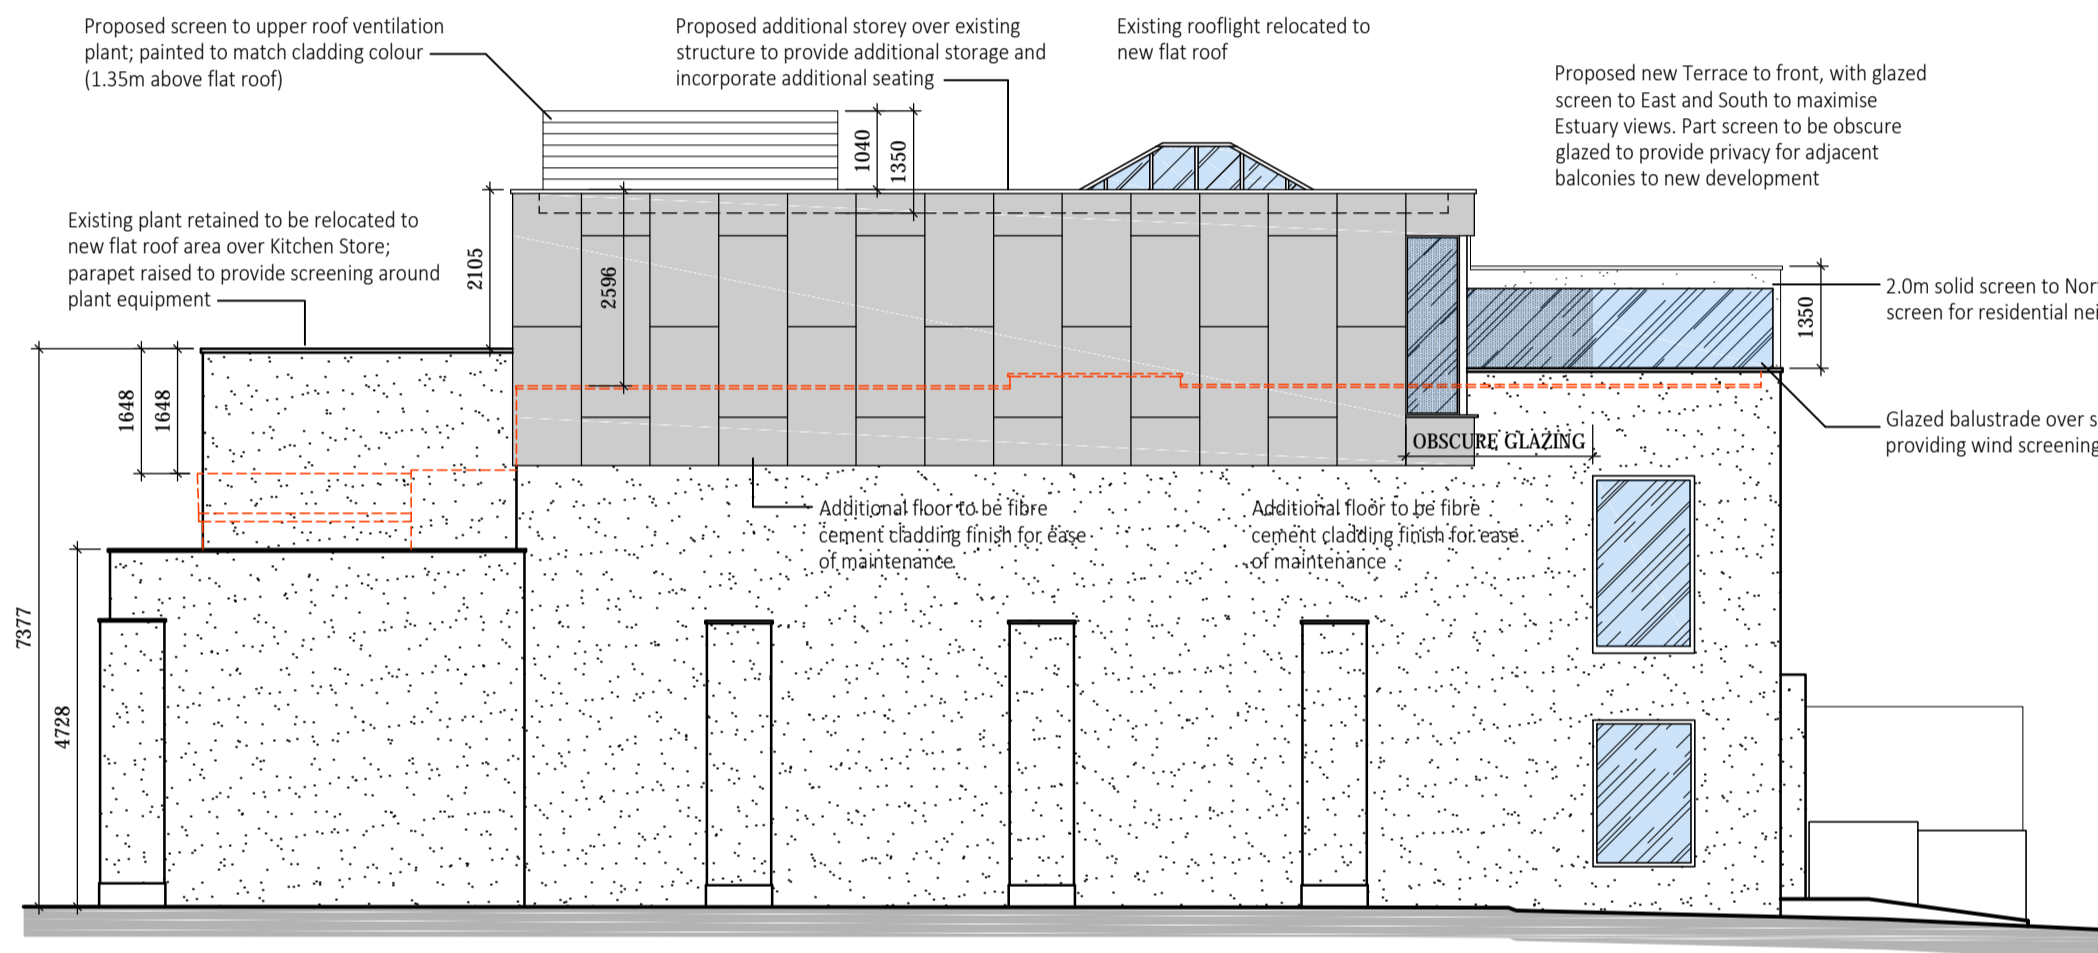


PROPOSED SIDE ELEVATION  
SCALE 1:100

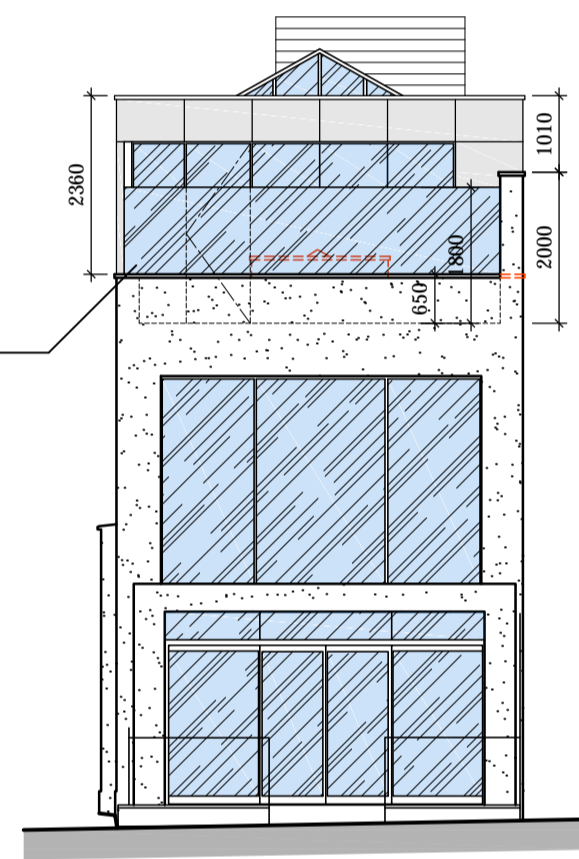


PROPOSED FRONT ELEV  
SCALE 1:100

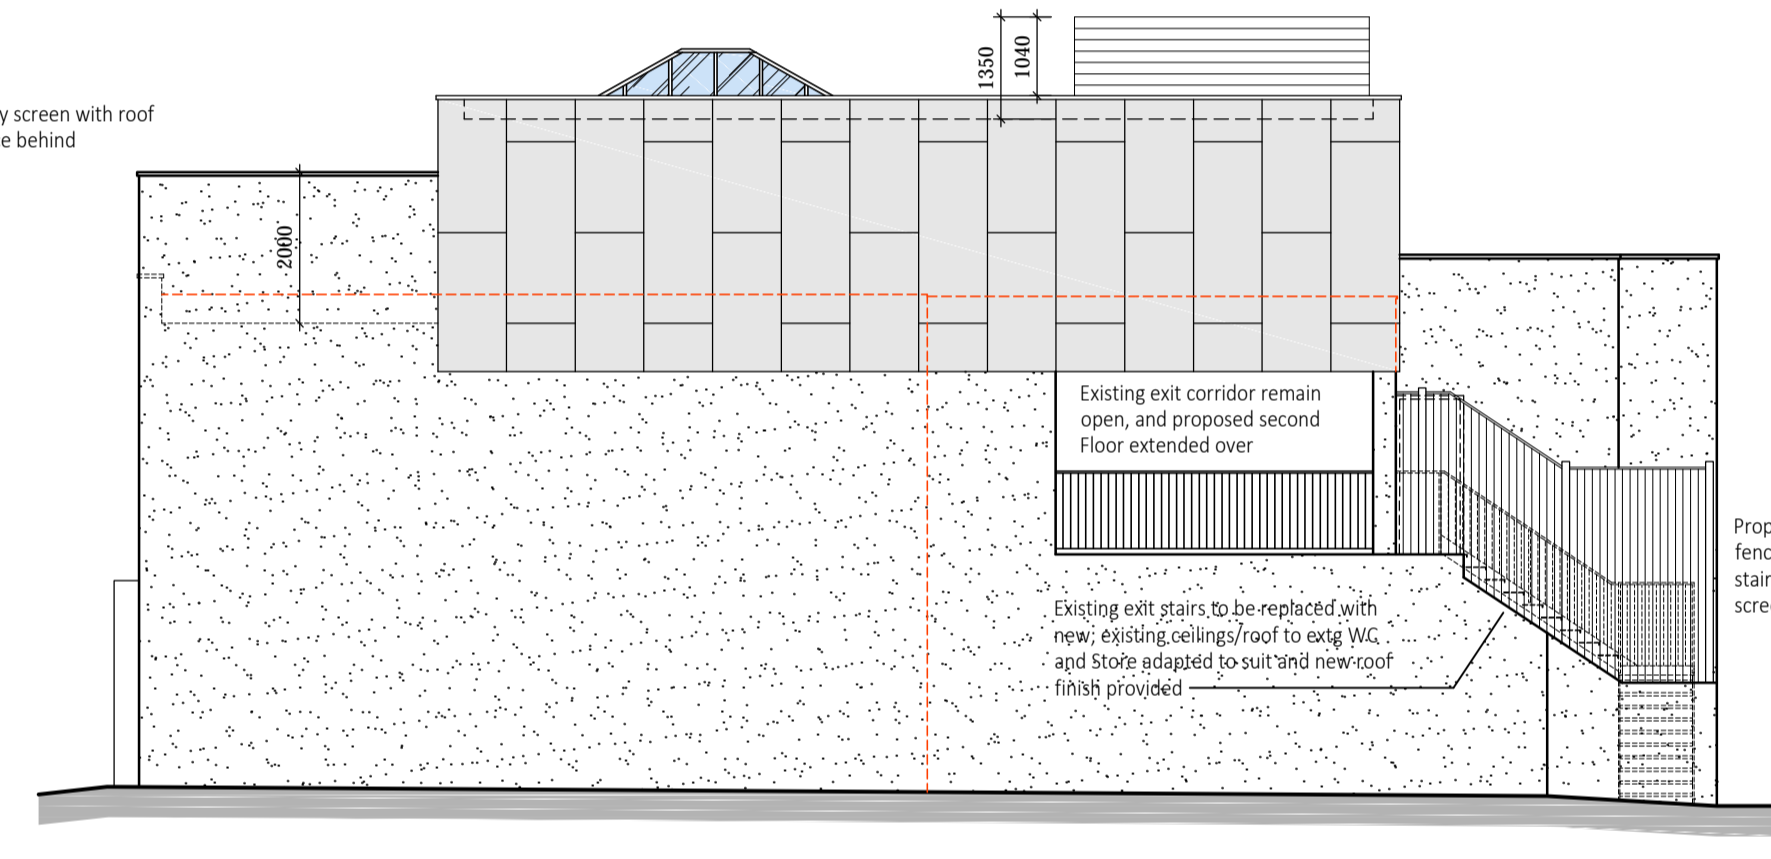


PROPOSED SIDE ELEVATION  
SCALE 1:100

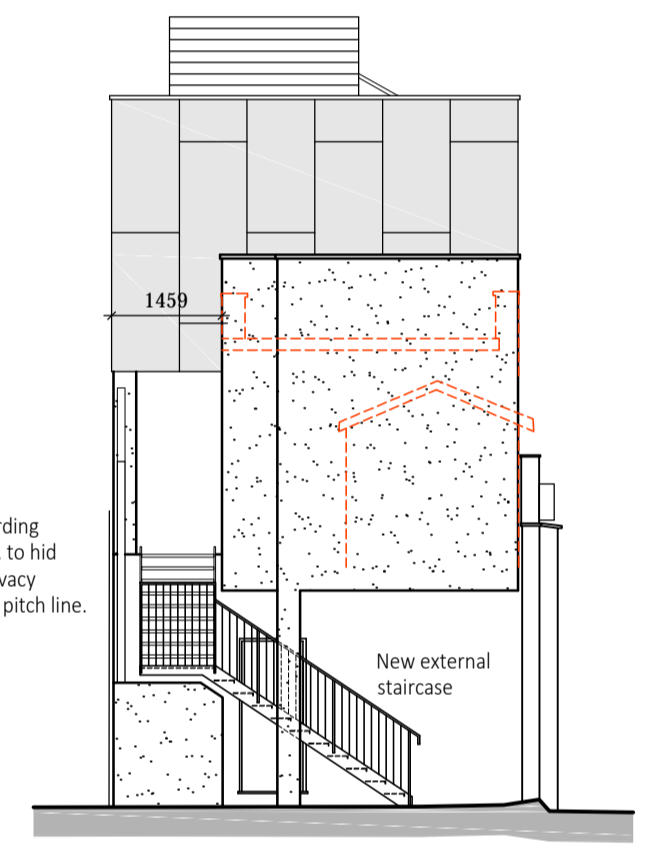

PROPOSED REAR ELEVATION  
SCALE 1:100

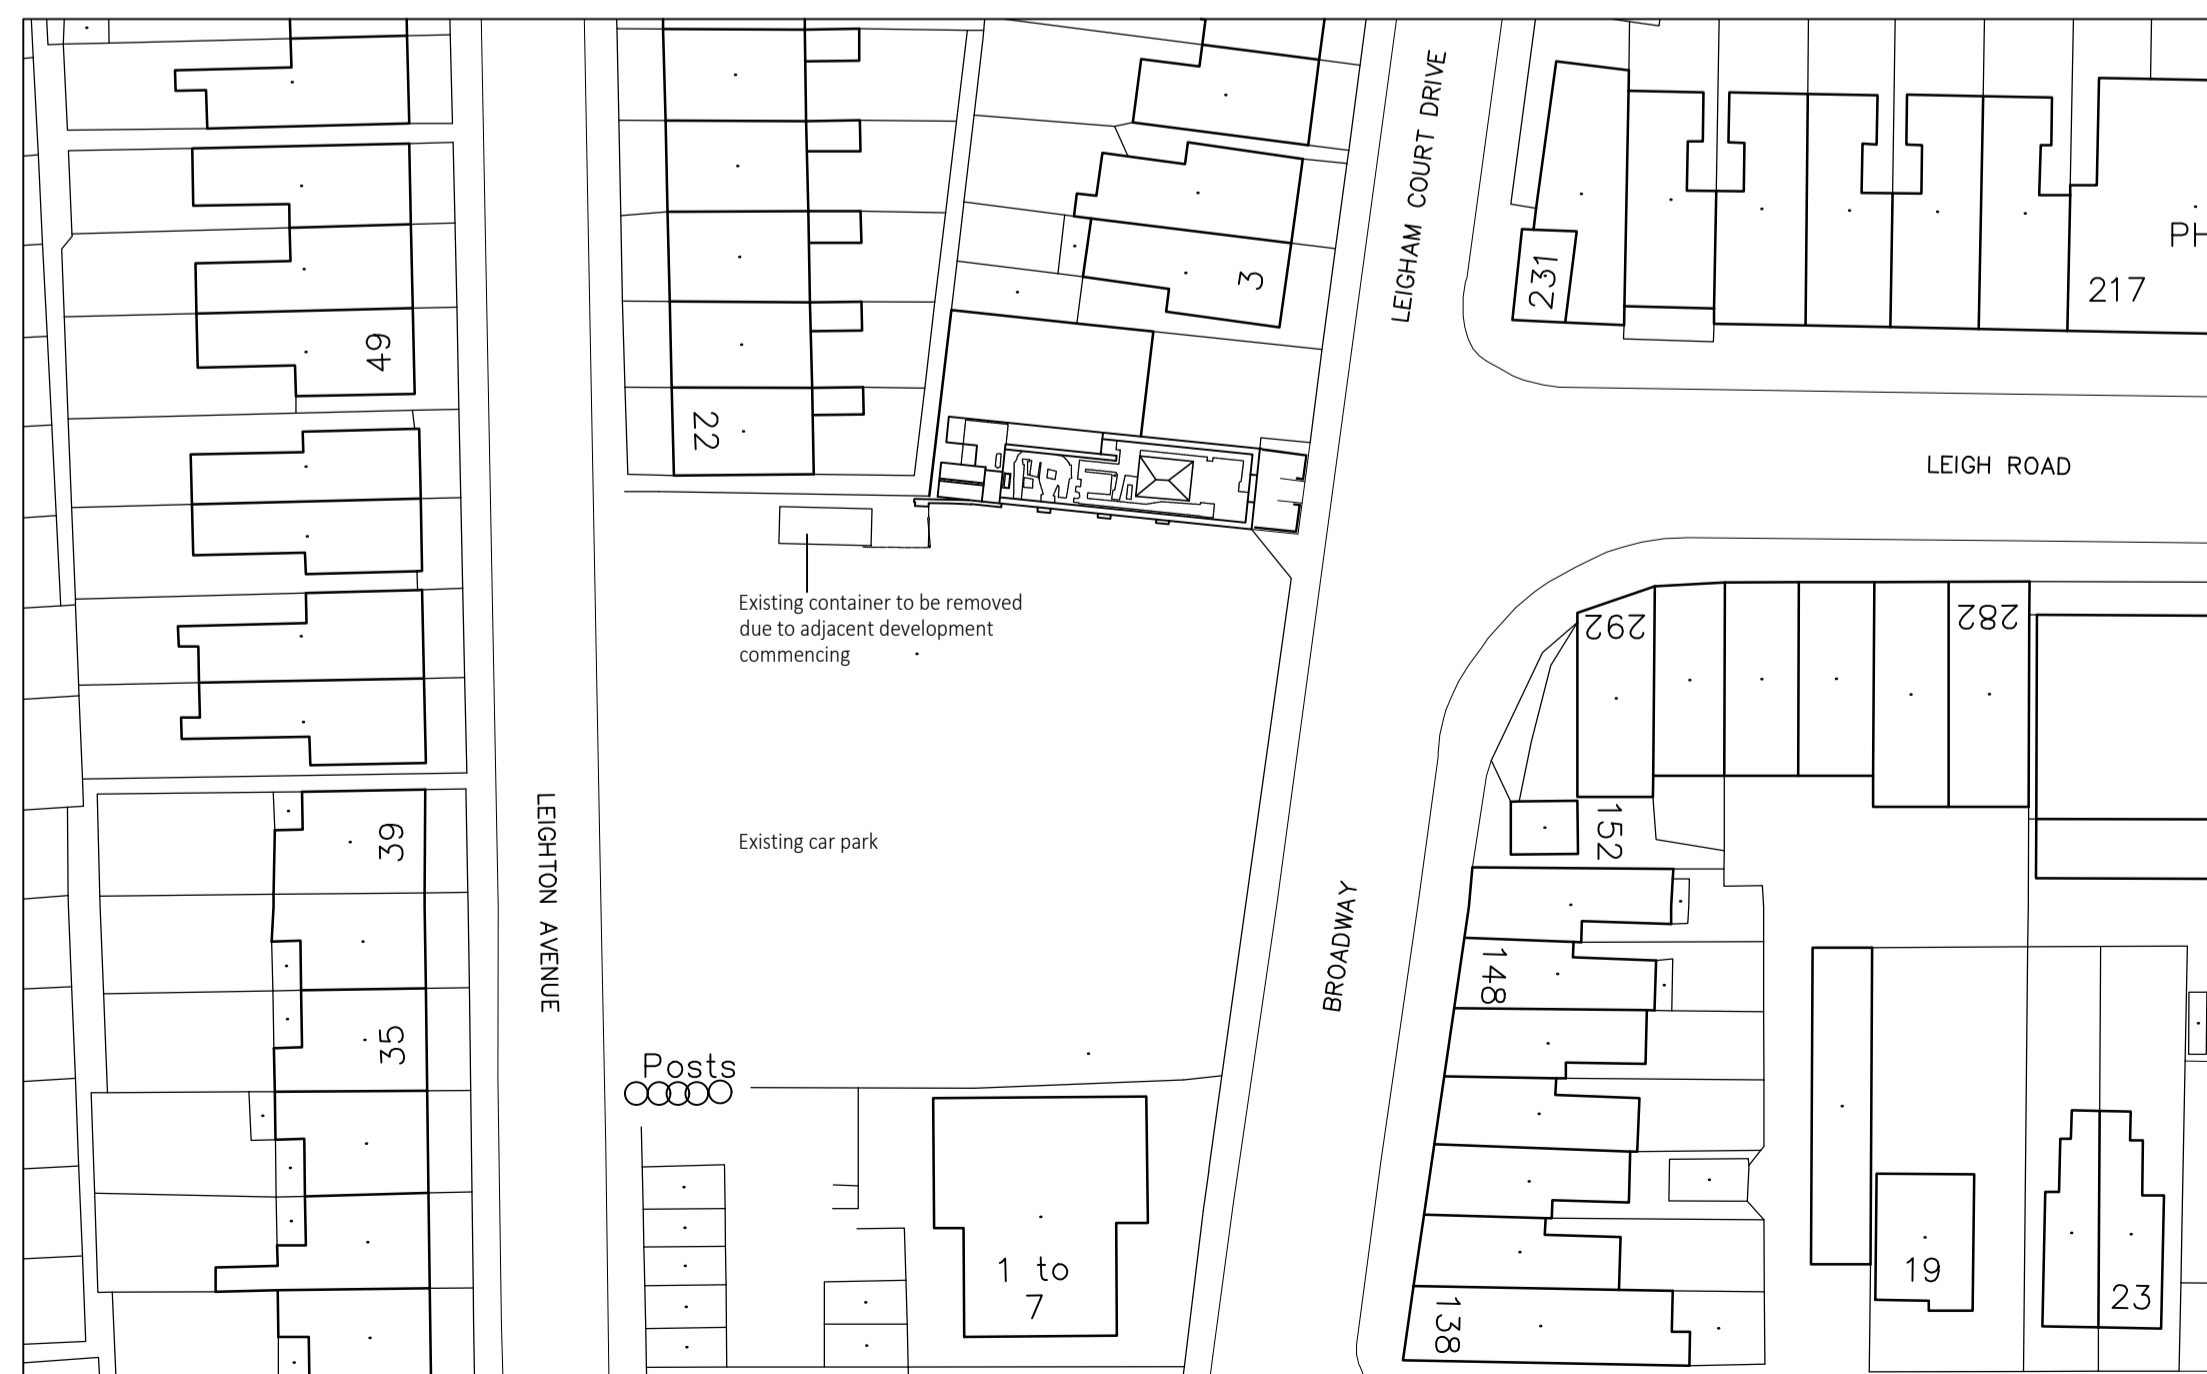

EXISTING BLOCK PLAN  
SCALE 1:500

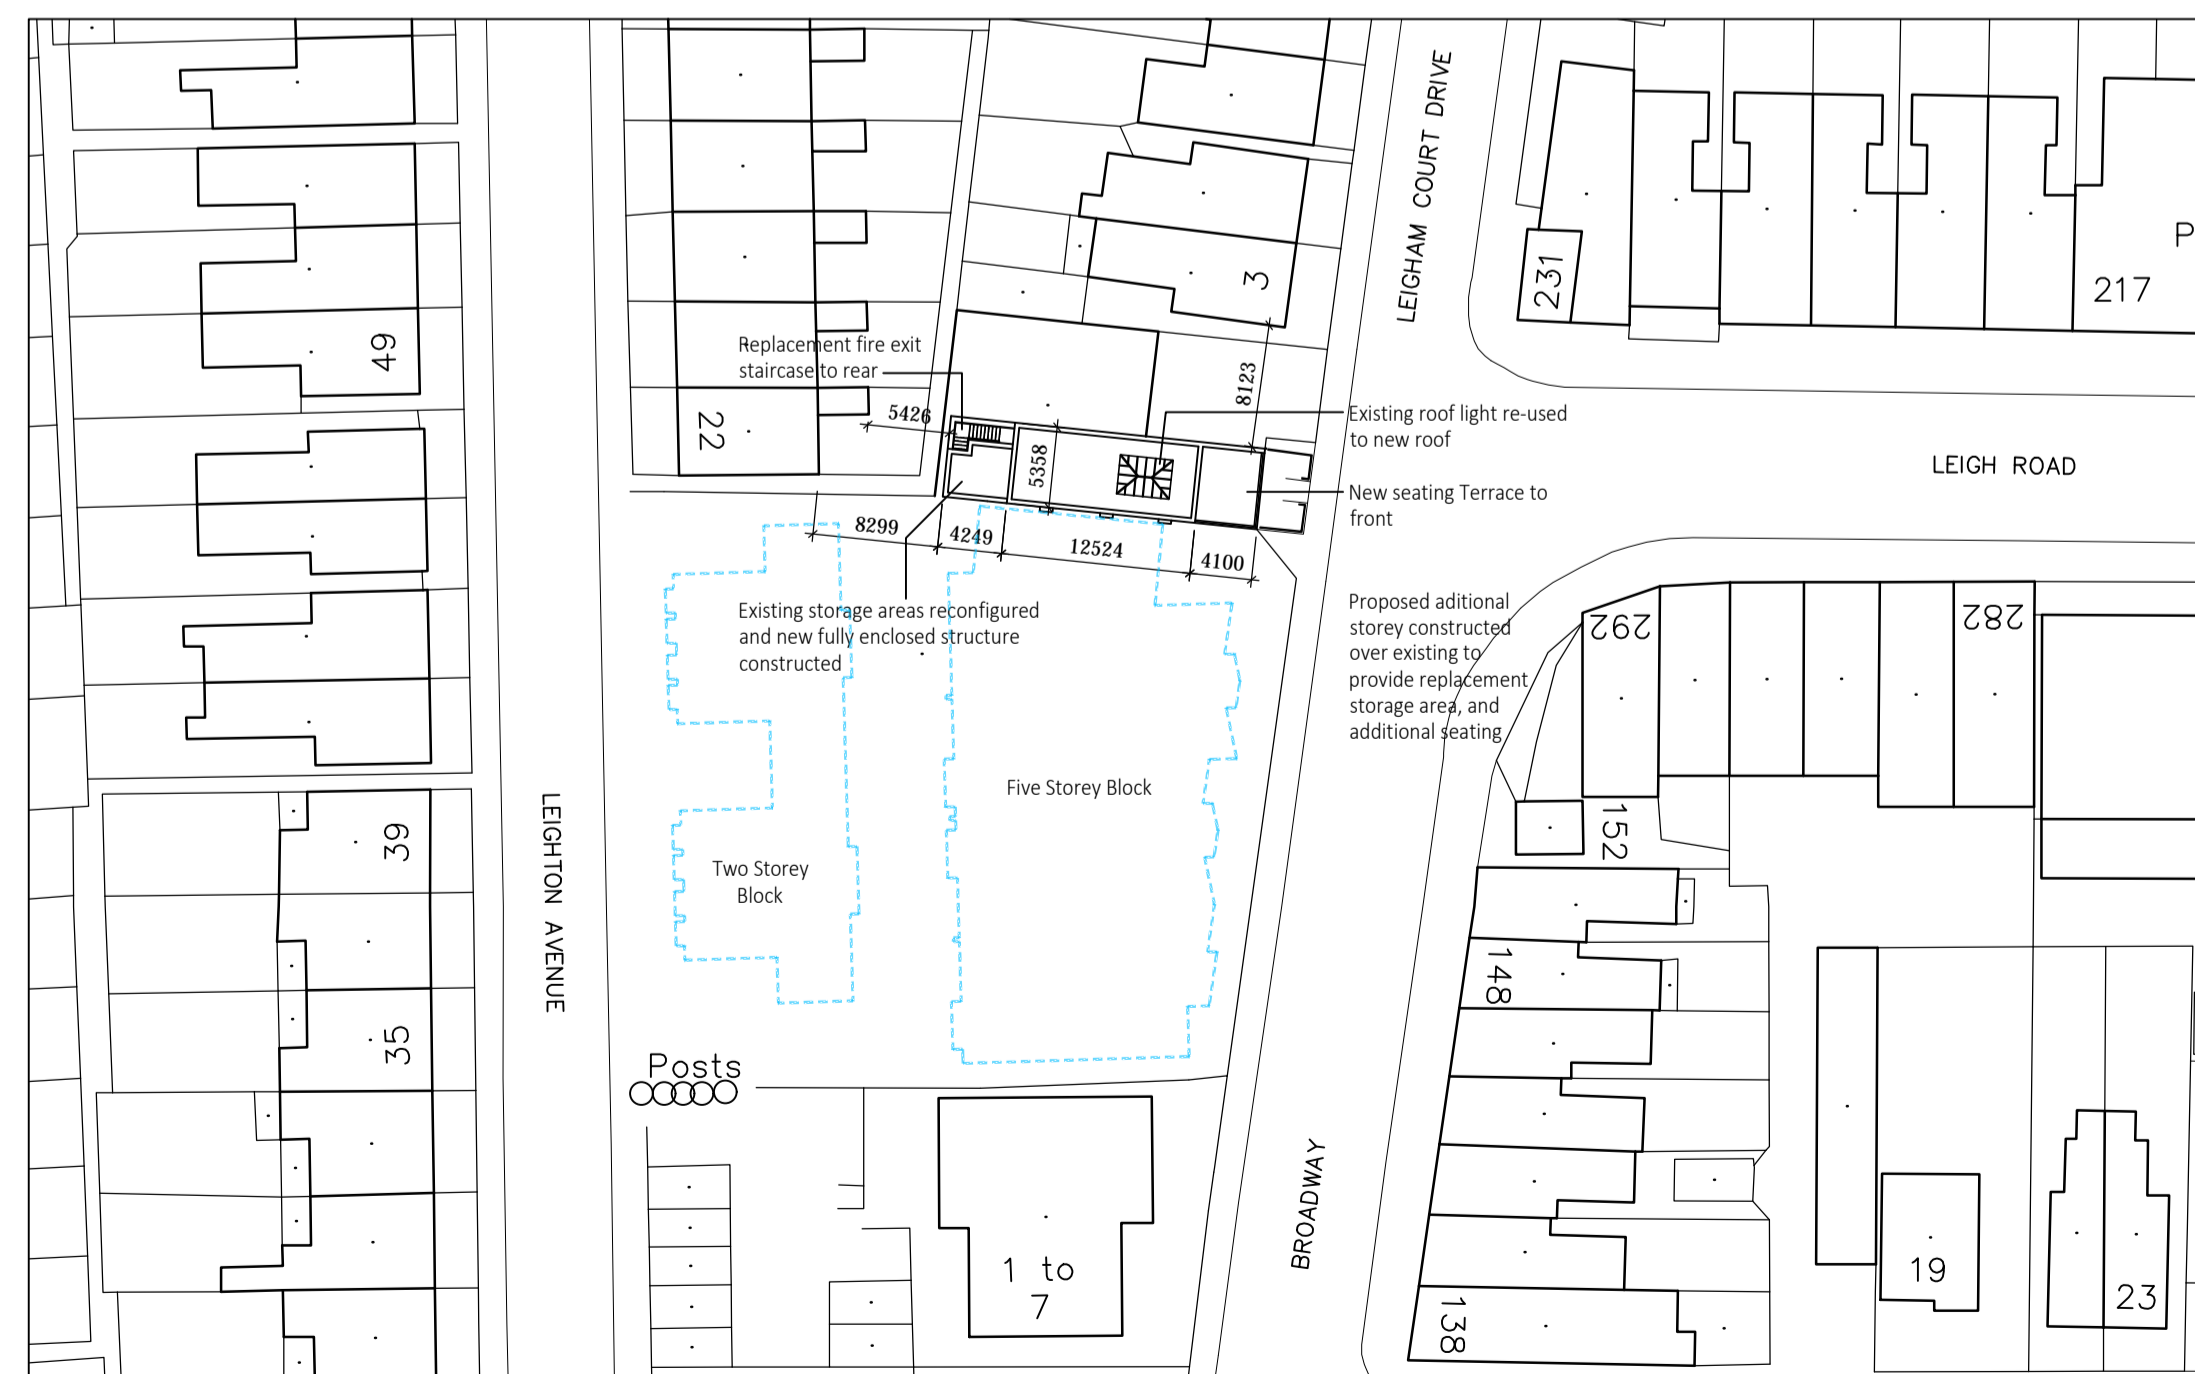

PROPOSED BLOCK PLAN  
SCALE 1:500

Denotes outline of proposed development adjacent application site; due to commence construction late 2018

REV.	DATE	COMMENT
05	17.09.18	AMENDED FOLLOWING PLANNERS COMMENTS
04	11.09.18	VENT DUCT AMENDED
01	22.08.18	ADJACENT DEVELOPMENT OUTLINED TO BLOCK PLAN



T: 01702 522779 M: 07581 389076  
 info@morespacearchitecture.co.uk

4 SPRINGWATER CLOSE, LEIGH-ON-SEA, ESSEX, SS9 5BN

CLIENT: HENRY BURGERS

PROJECT: 141 BROADWAY  
 LEIGH-ON-SEA  
 ESSEX  
 SS9 1PJ

DRAWING: EXISTING AND PROPOSED ELEVATIONS AND BLOCK PLANS

SCALE: 1:100/1:500 @ A1 DATE: 27.06.2018

PROJECT NO: 18-030 DRAWING NO: 201 REVISION: 08

DESIGN - PLANNING - BUILDING REG'S