


This document and all information contained herein is the sole property of Ayshford Sansome. Reproduction in whole or in part is strictly forbidden and may not be issued to any third party for any purpose unless prior permission is obtained.


DO NOT SCALE THIS DRAWING
Contractor must verify all dimensions on site before commencing any work or preparing manufacturing drawings. If in doubt ask.

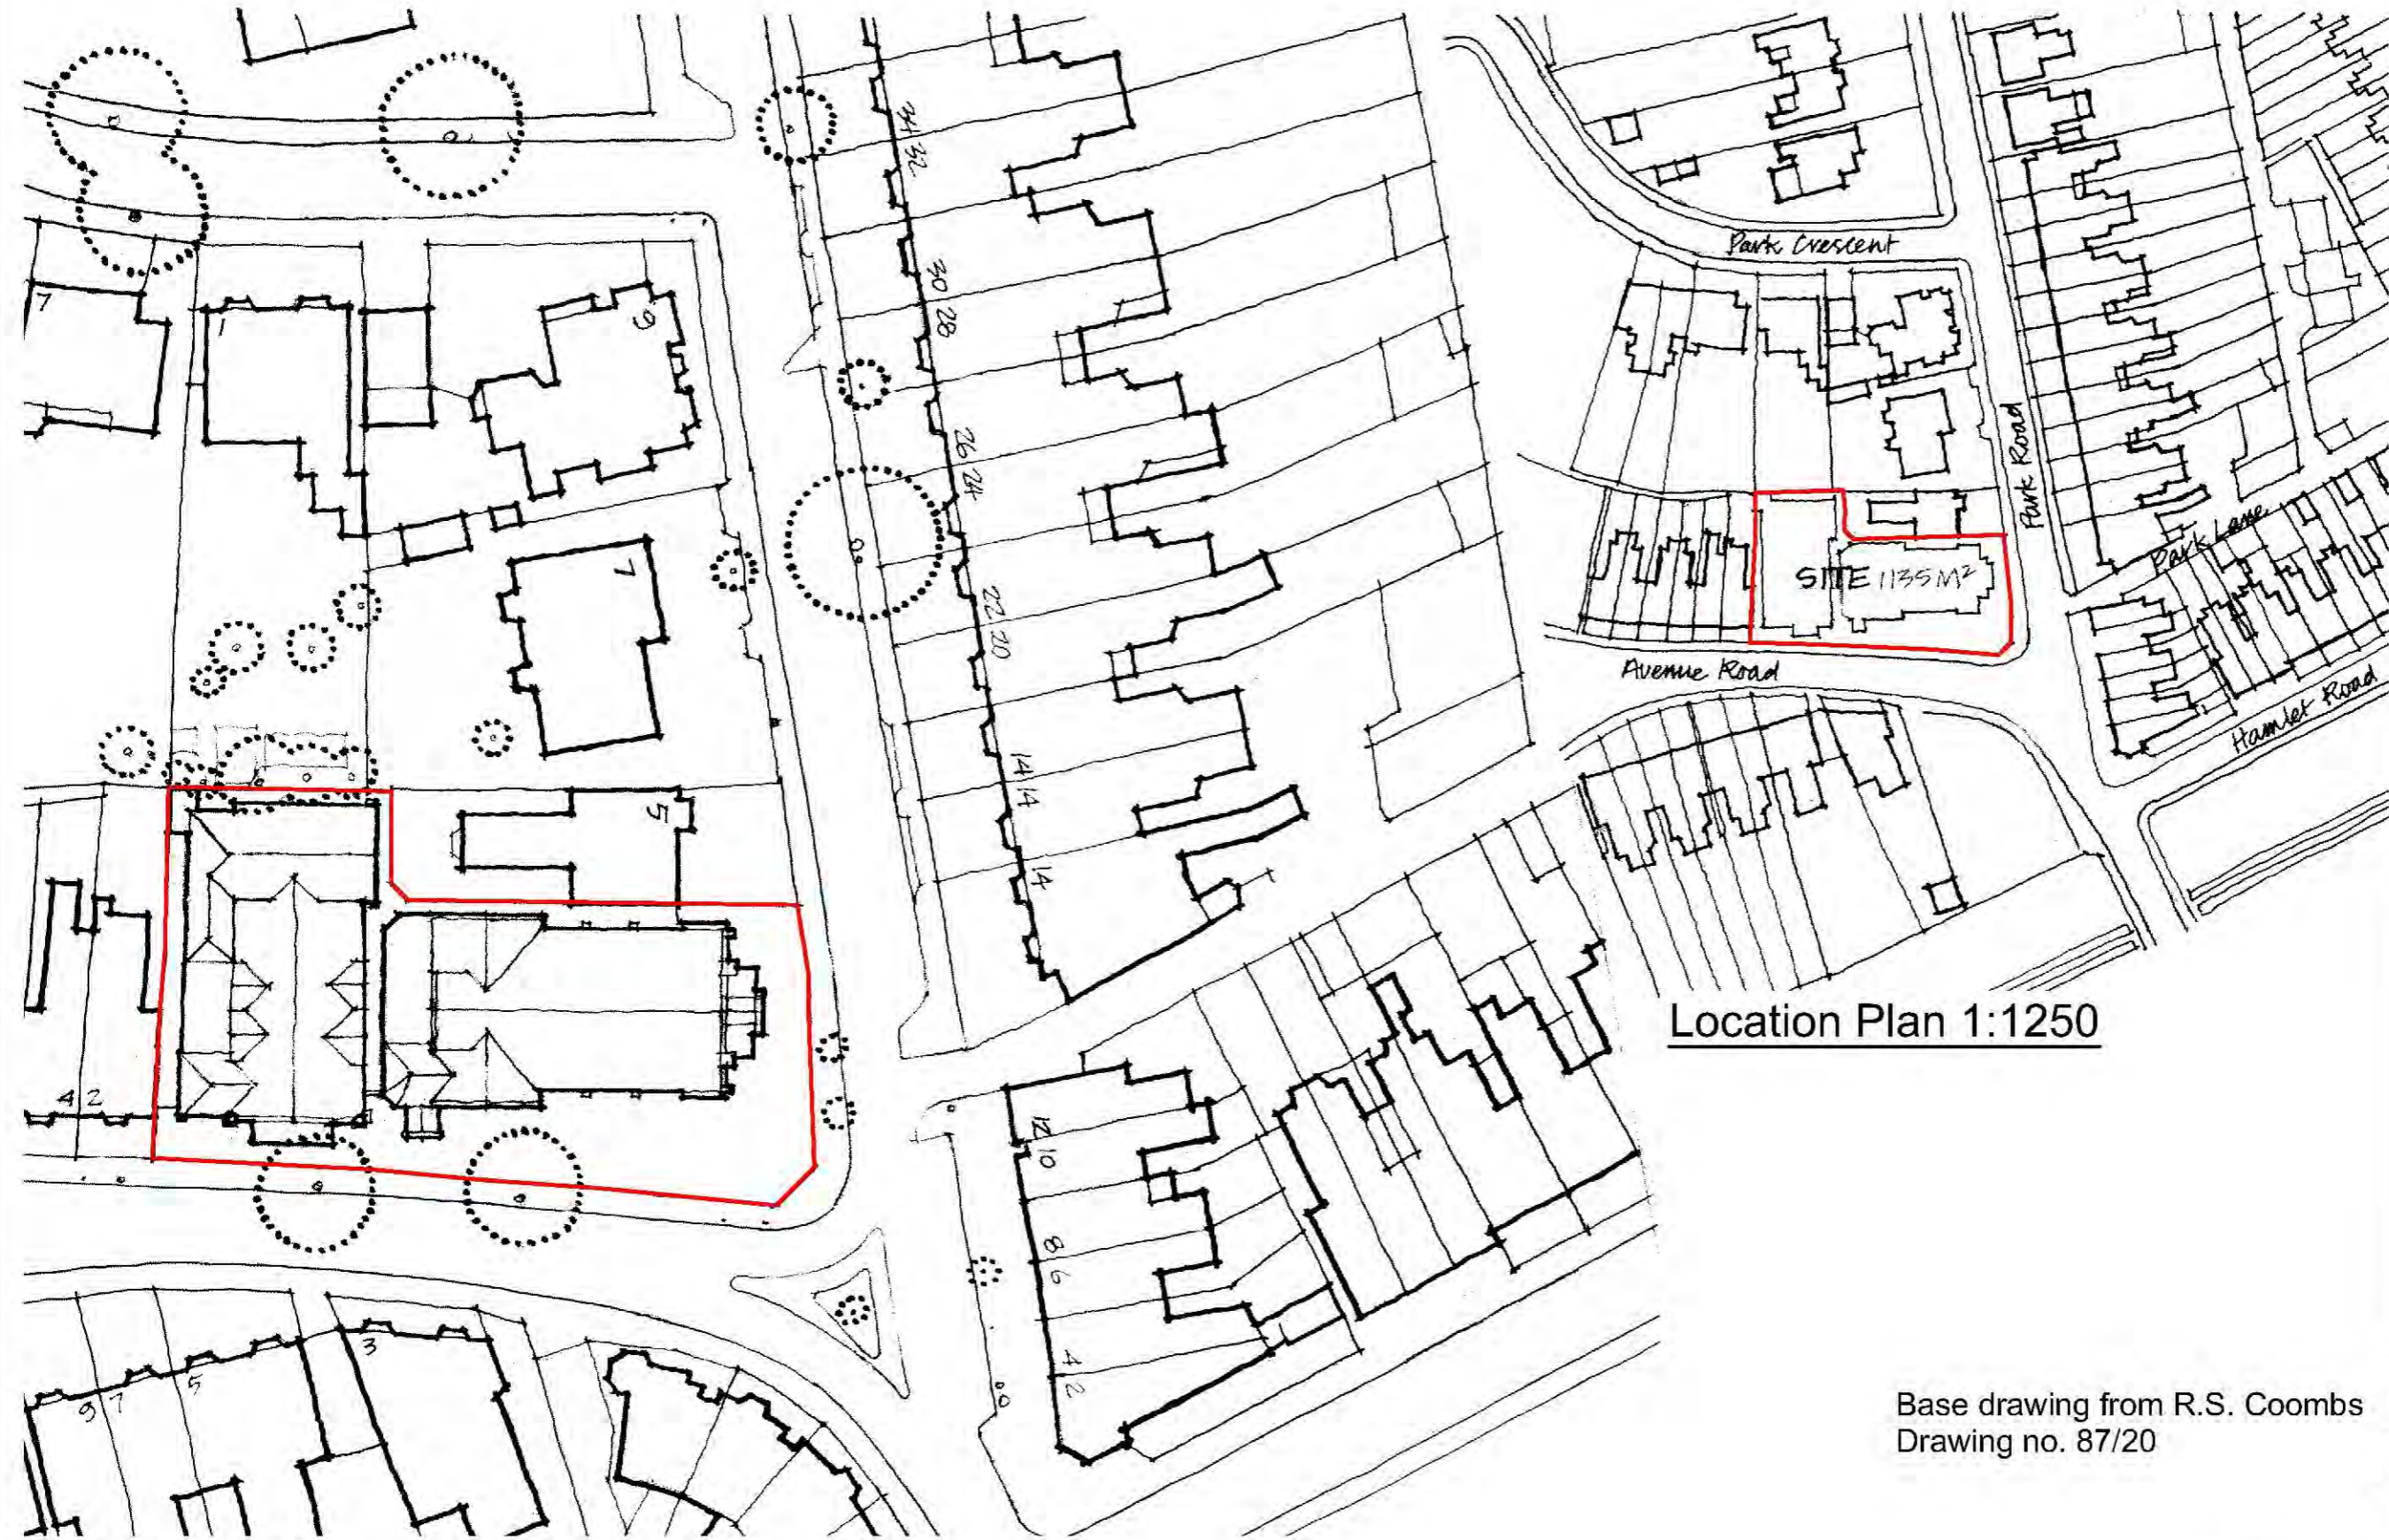

Site Plan 1:500

Location Plan 1:1250

Base drawing from R.S. Coombs
Drawing no. 87/20

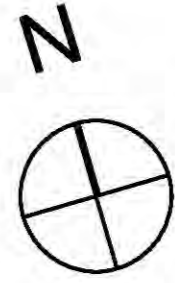

Rev	Revision Note	Date
Date	Sept 2019	Scale 1:500 & 1:1250 @ A3
Status	PLANNING	
Project	Park Road Methodist Church Church Conversion to Residential Units Park Road Southend-on-Sea	
Title	Site & Location Plans	
Dwg No.	1716/T/001	
Chartered Architects	Post 6 Riverside House Lower Southend Road Wickford, SS11 8BB. Tel 01268 562266 Email info@ayshford.com	AYSHFORD SANSOME