


Proposed Front Elevation  
1 : 100

Proposed Rear Elevation  
1 : 100

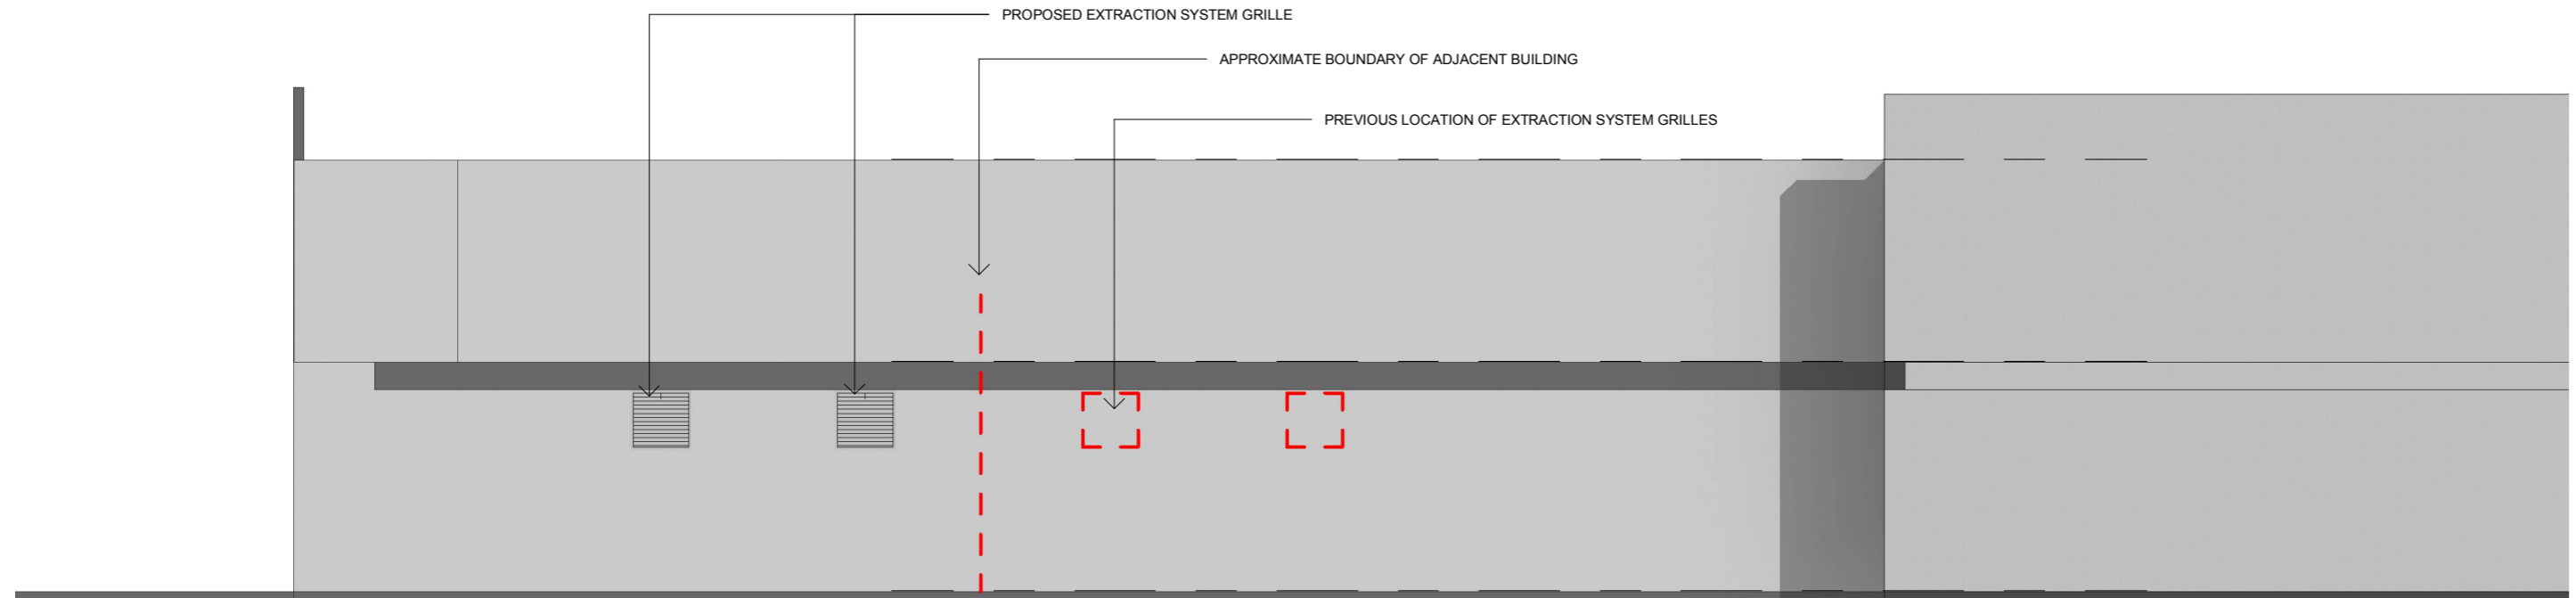

Proposed Side Elevation  
1 : 100

	File Name <b>U-PP - PE001</b>		Client: Pilingstone Ltd		 SCALE 1:100 m		 URBAN PLANNING PRACTICE		<small>www.upp-planning.co.uk info@upp-planning.co.uk 0208 202 9996</small>		<small>This drawing and all information provided within it is the copyright of URBAN PLANNING PRACTICE and reproduction without prior consent is strictly forbidden.</small>		Date:	Revision:	Notes:	INT:
	Drawn PLNV	Checked <input type="radio"/>	Approved <input type="radio"/>		Site Address: <b>157-159 High St, Southend-on-Sea SS1 1LL</b>		Notes: Any inaccuracies or errors to be reported to the architect/surveyor immediately and prior to any work commencing. All dimensions to be verified on site. All work to comply with British Standards Code of practice. All external surfaces and materials to match existing.		<h3>Proposed Elevations</h3>		17/12/2018	REV 6	Moved position of extraction louvres to side elevation. Layout of extract system revised.	PC		
	Scale 1 : 100	Page 3.3	Sheet Size A3		09/01/2018	REV 7					Moved position of extraction louvres away from the adjacent building boundary.	PC				