



114-120 BROADWAY, LEIGH-ON-SEA.


MIXED-USE SCHEME: 244SQ.M COMMERCIAL SPACE + 17NO. RESIDENTIAL APARTMENTS.

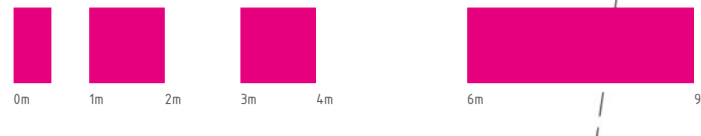


GENERAL NOTES
 The copyright in all designs, drawings, schedules, specifications and any other documentation prepared by DAP Architecture Ltd. in relation to this project shall remain the property of DAP Architecture Ltd. and must not be reissued, loaned or copied without prior written consent.
 Do not scale from this drawing, use figured dimensions only.
 Prefer larger scale drawings.
 All dimensions are in millimeters (mm) unless otherwise noted.
 Check all relevant dimensions, lines and levels on site before proceeding with the work.
 This drawing is to be read in conjunction with all Architect's drawings, schedules and specifications, and all relevant consultants' and/or specialists' information relating to the project. Refer all discrepancies to DAP Architecture Ltd.

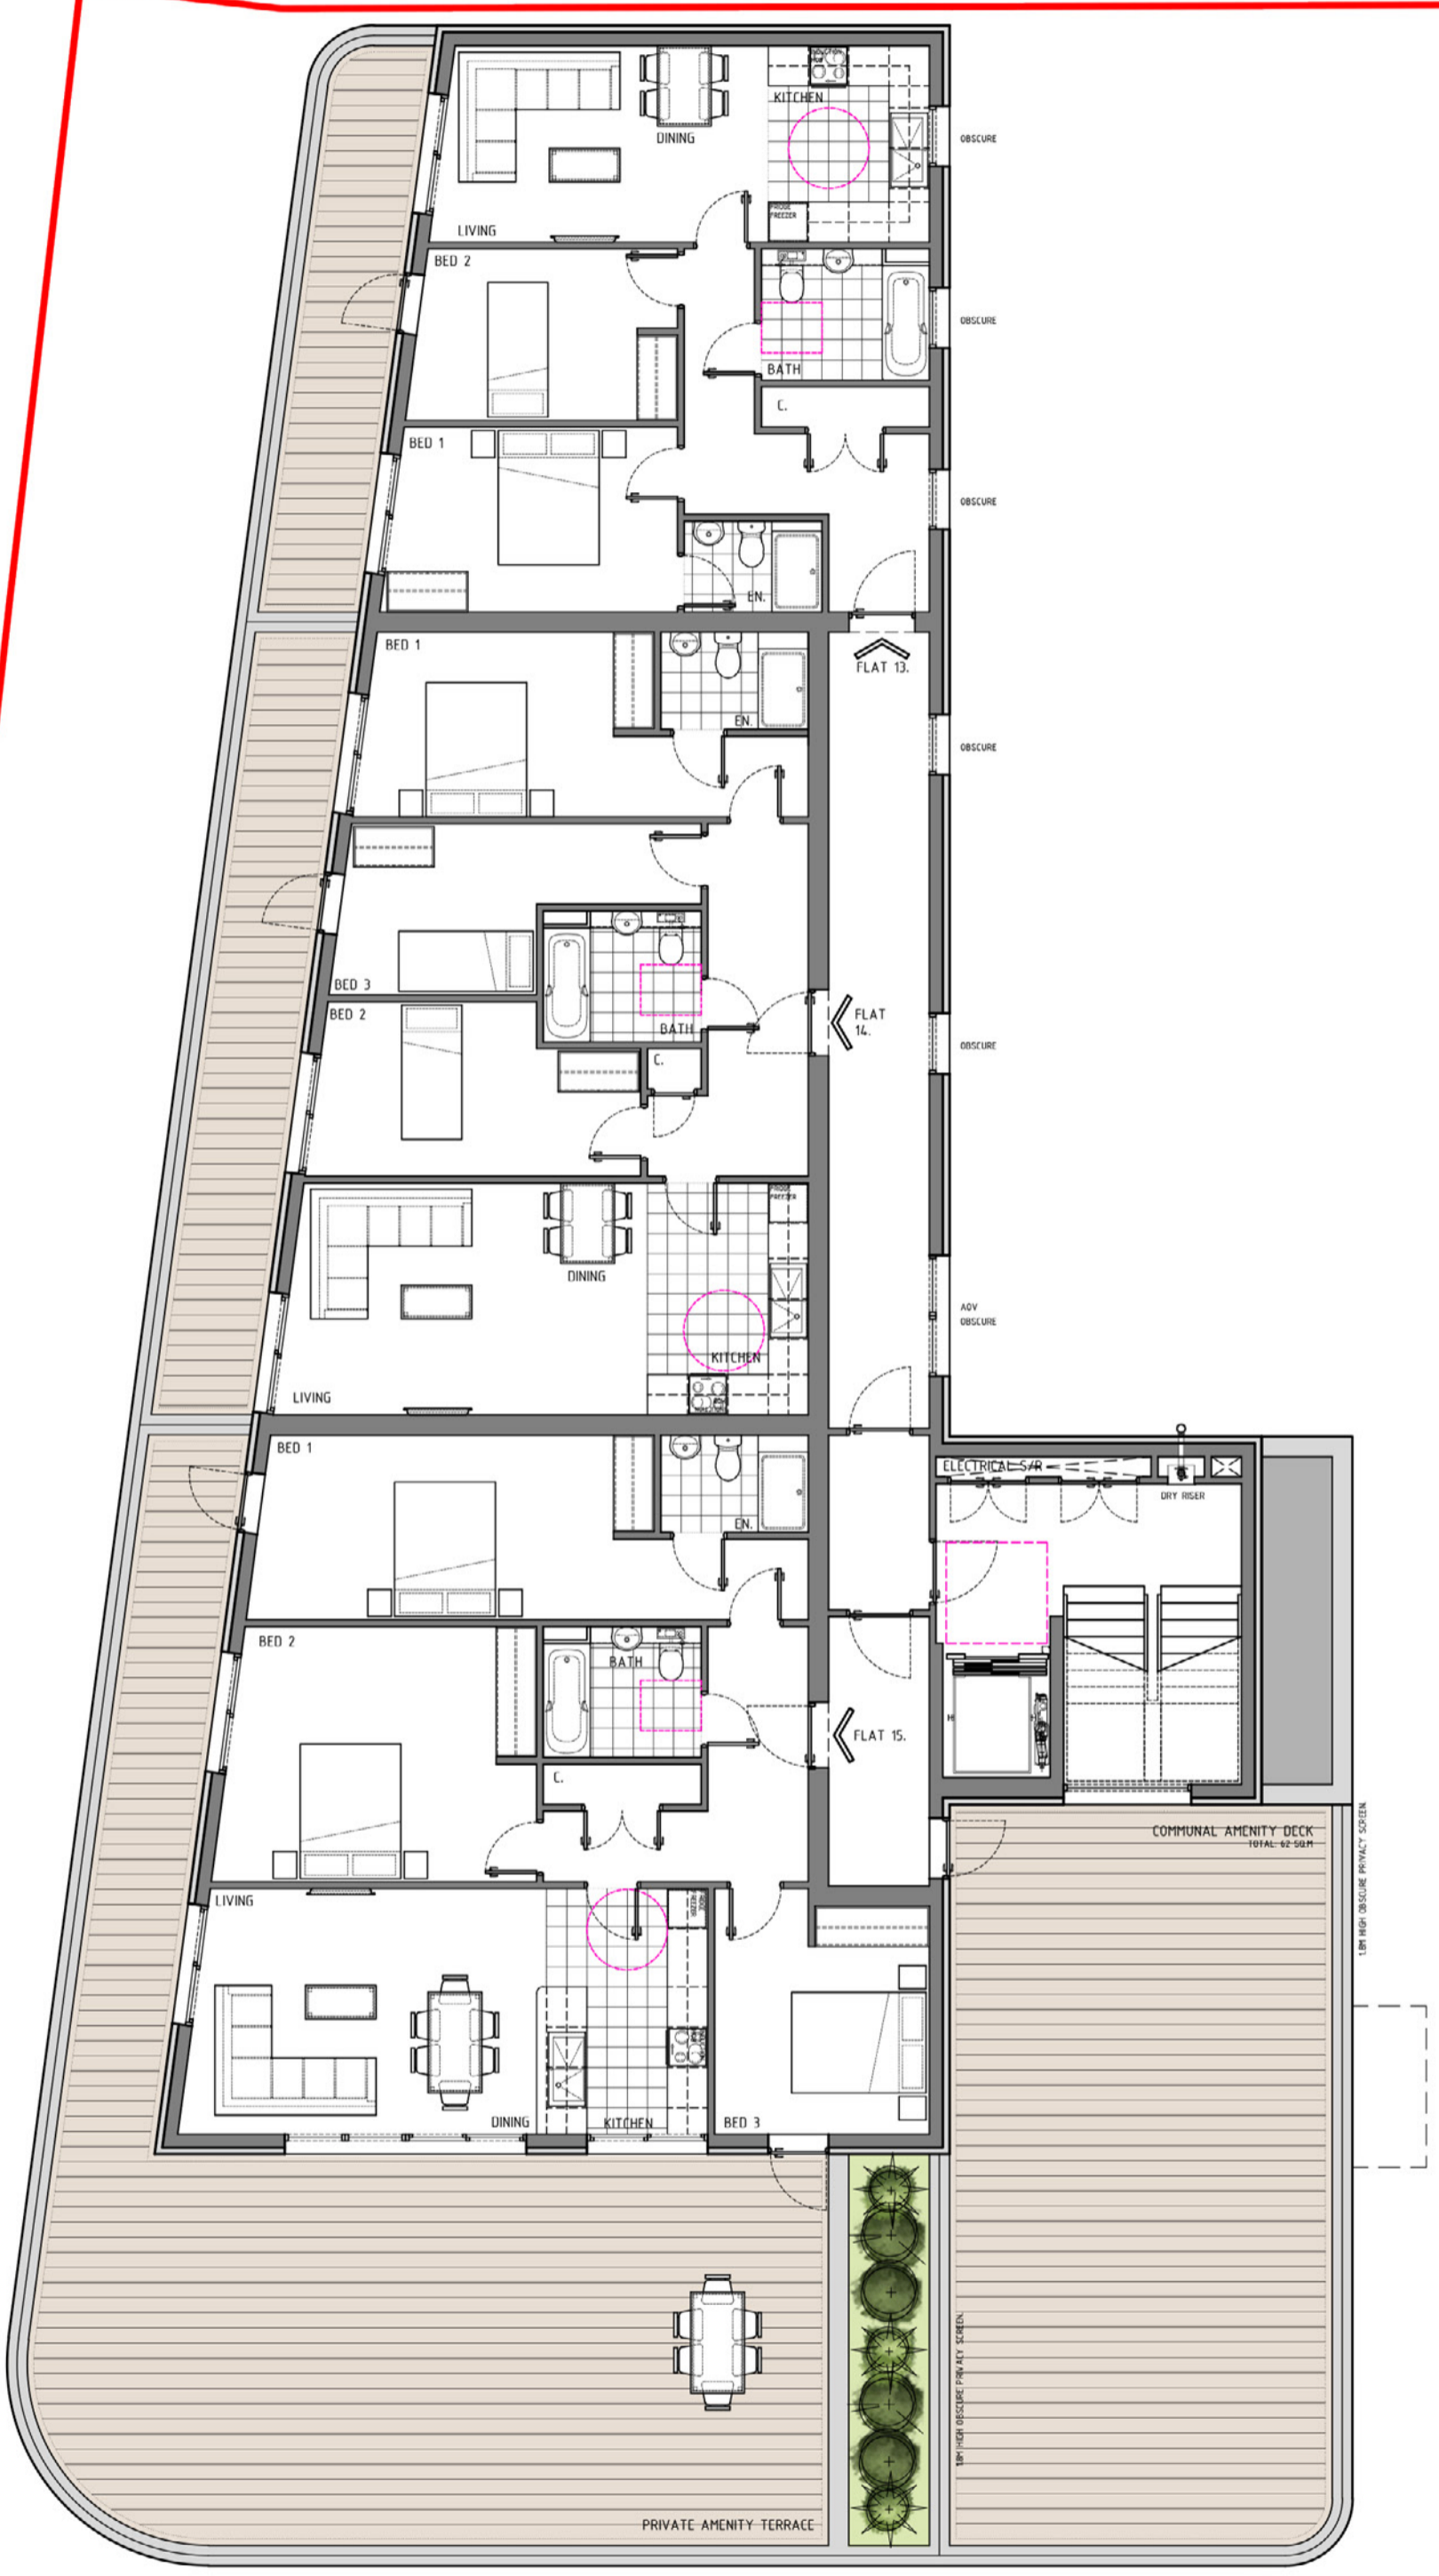

AS PROPOSED: THIRD FLOOR PLAN

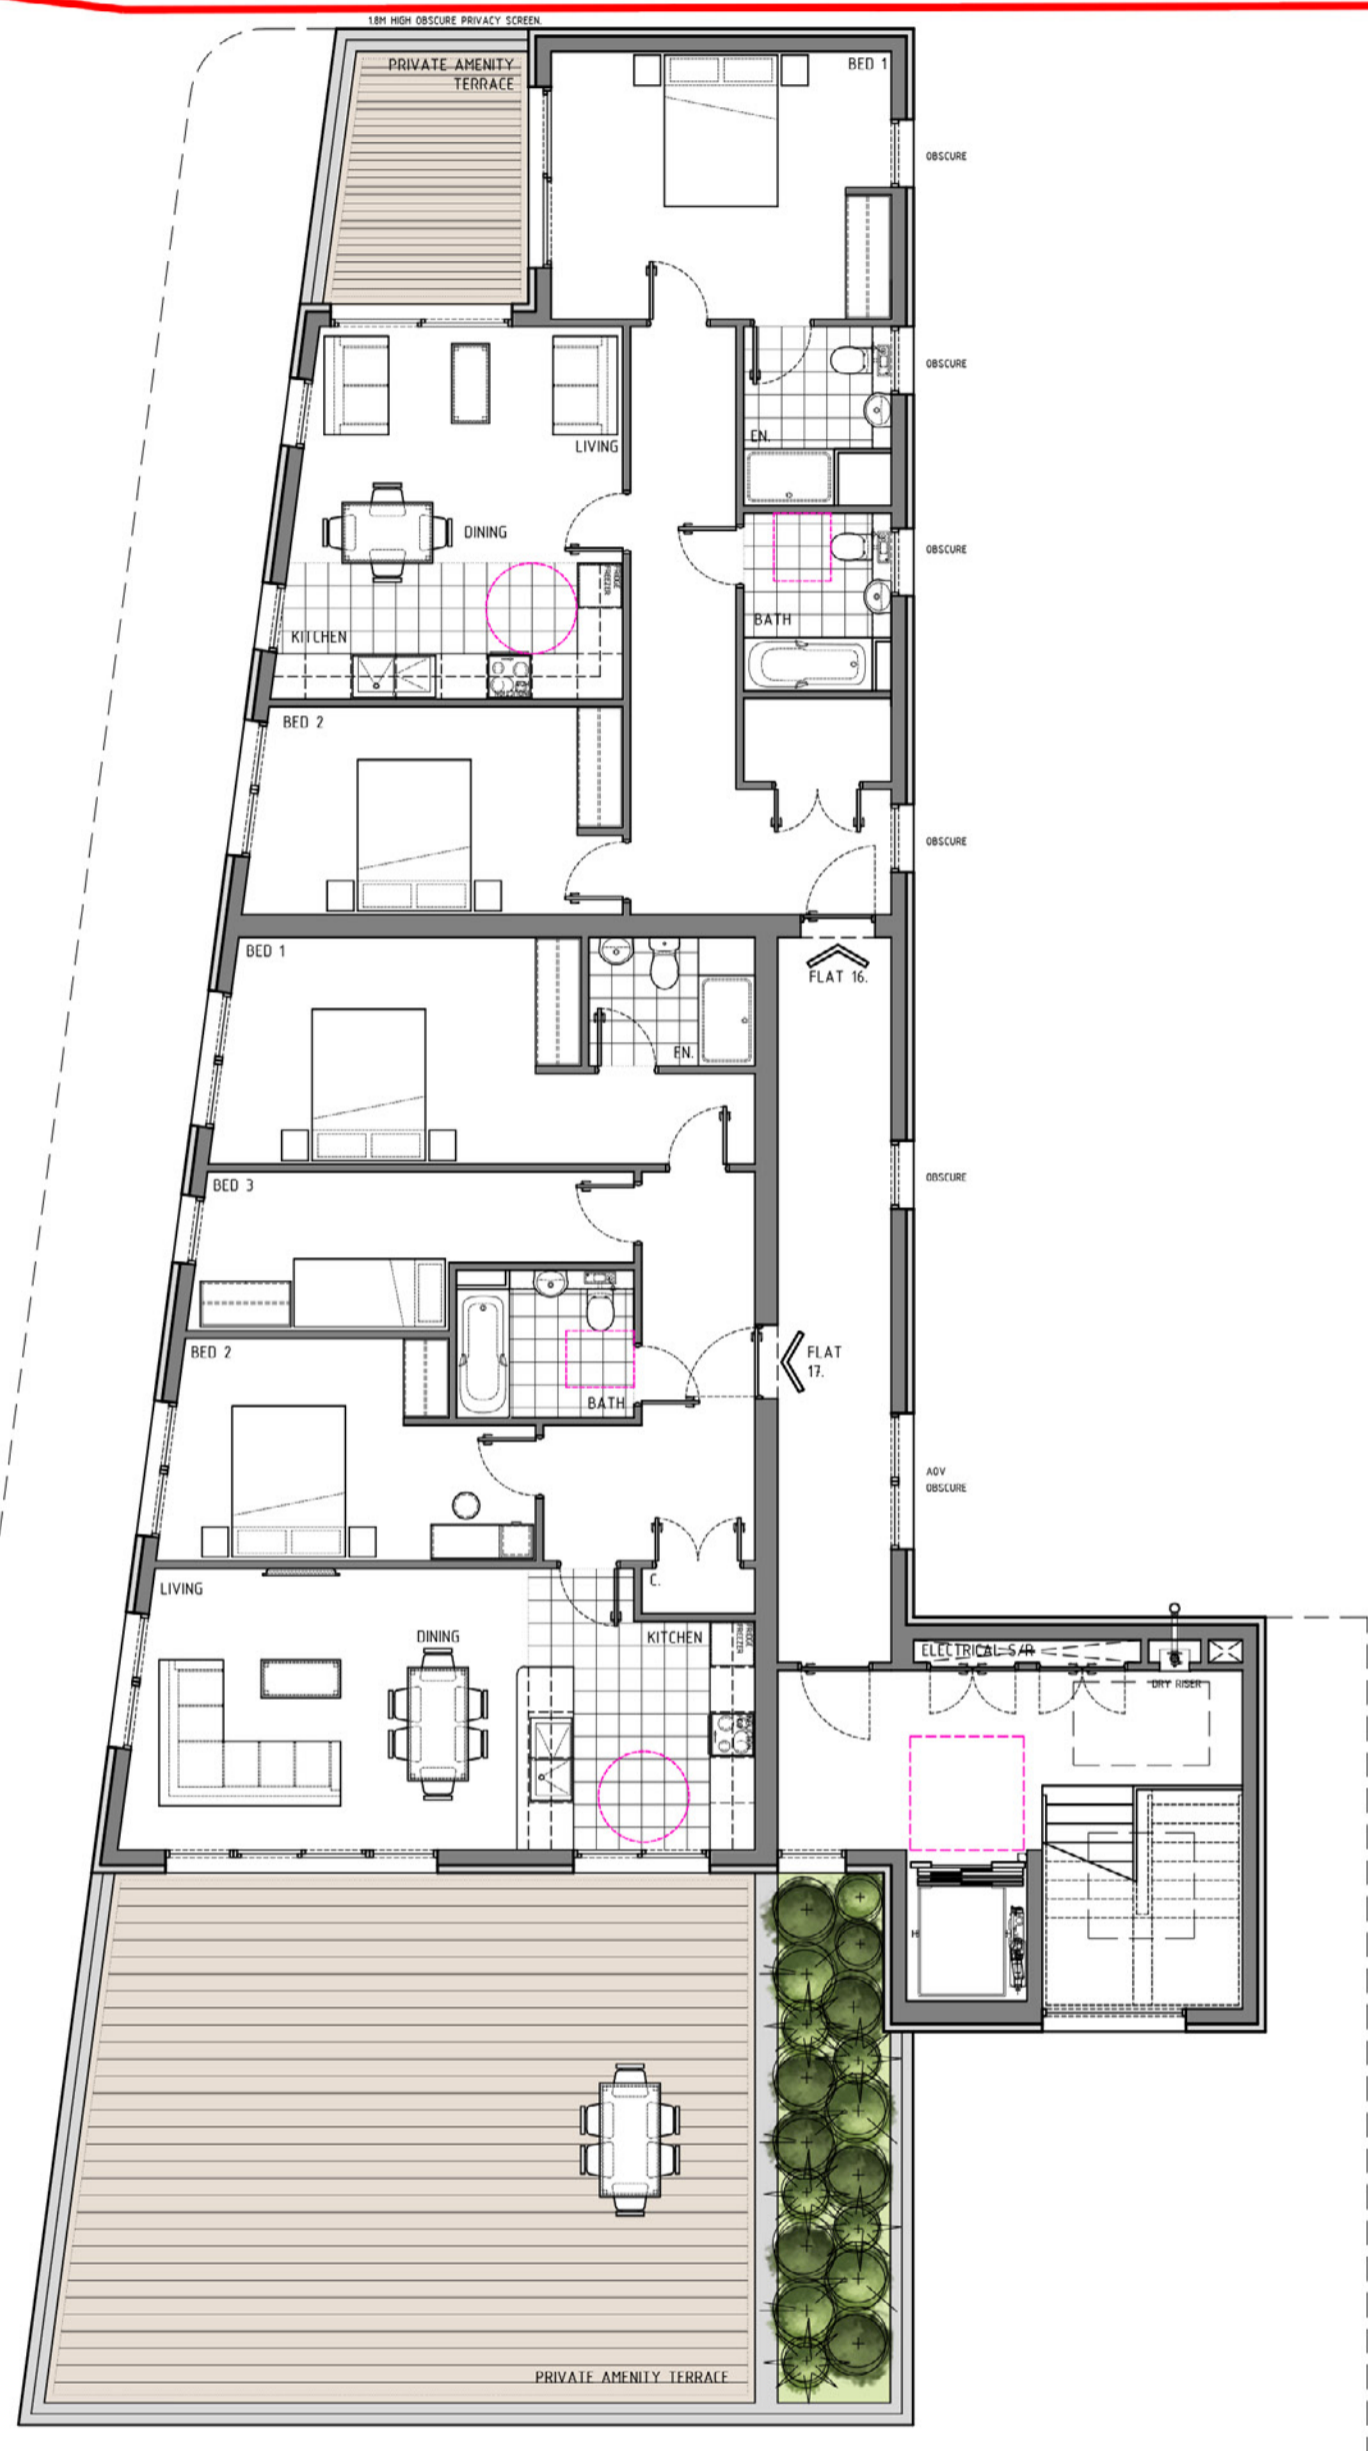

AS PROPOSED: FOURTH FLOOR PLAN

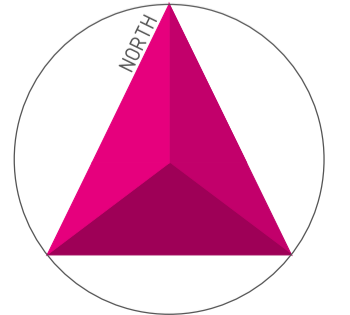

AS PROPOSED: THIRD + FOURTH FLOOR PLANS

REV.	DESCRIPTION	DATE



PROJECT: MIXED-USE DEVELOPMENT

DRAWING: AS PROPOSED THIRD FLOOR + FOURTH FLOOR PLAN

CLIENT: PLAISTOW BROADWAY FILLING STATIONS LTD

ADDRESS: 114 - 120 BROADWAY LEIGH-ON-SEA ESSEX SS9 1AA

DATE	SCALE	DRAWN BY	CHECKED BY
07.03.19	1:100 @ A1	LD	JB

PROJECT No. 1047.202.06

ISSUE STATUS: RIBA STAGE 3: PLANNING

a. 3 + 5 Hospital Approach
 The Millers
 Chelmsford
 ESSEX, CM1 7FA
 e. studio@daparchitecture.co.uk
 t. (0844) 854 9007
 w. www.daparchitecture.co.uk

CHELMSFORD LONDON BIRMINGHAM