


114-120 BROADWAY, LEIGH-ON-SEA.

MIXED-USE SCHEME: 244SQ.M COMMERCIAL SPACE + 17NO. RESIDENTIAL APARTMENTS.

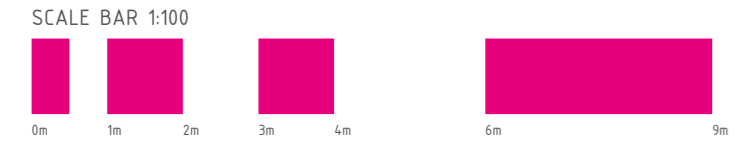

GENERAL NOTES

The copyright in all designs, drawings, schedules, specifications and any other documentation prepared by DAP Architecture Ltd. in relation to this project shall remain the property of DAP Architecture Ltd. and must not be reissued, loaned or copied without prior written consent.

Do not scale from this drawing, use figured dimensions only.

Prefer larger scale drawings.

All dimensions are in millimeters (mm) unless otherwise noted.

Check all relevant dimensions, lines and levels on site before proceeding with the work.

This drawing is to be read in conjunction with all Architect's drawings, schedules and specifications, and all relevant consultants and/or specialists' information relating to the project. Refer all discrepancies to DAP Architecture Ltd.

GRAND VIEW



BROADWAY

VICTOR DRIVE

GRAND DRIVE

REV.	DESCRIPTION	DATE



MIXED-USE DEVELOPMENT

AS PROPOSED SITE + ROOF PLAN

CLIENT
PLAISTOW BROADWAY FILLING STATIONS LTD

ADDRESS
114 - 120 BROADWAY
LEIGH-ON-SEA
ESSEX
SS9 1AA


DATE 17.01.19 SCALE 1:100 @ A1 DRAWN BY LD CHECKED BY JB

PROJECT No. 1047.203.09

ISSUE STATUS
RIBA STAGE 3: PLANNING

a. 3 + 5 Hospital Approach
The Millers
Chelmsford
ESSEX, CM1 7FA
e. studio@daparchitecture.co.uk
t. (0844) 854 9007
w. www.daparchitecture.co.uk

CHELMSFORD LONDON BIRMINGHAM

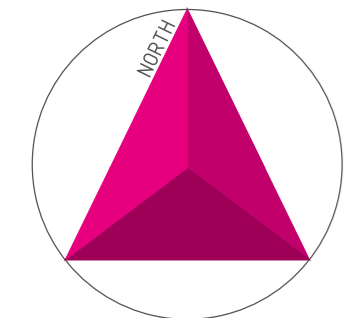

AS PROPOSED: SITE + ROOF PLAN