




P100
1
Proposed Garage
Leigh Park Road

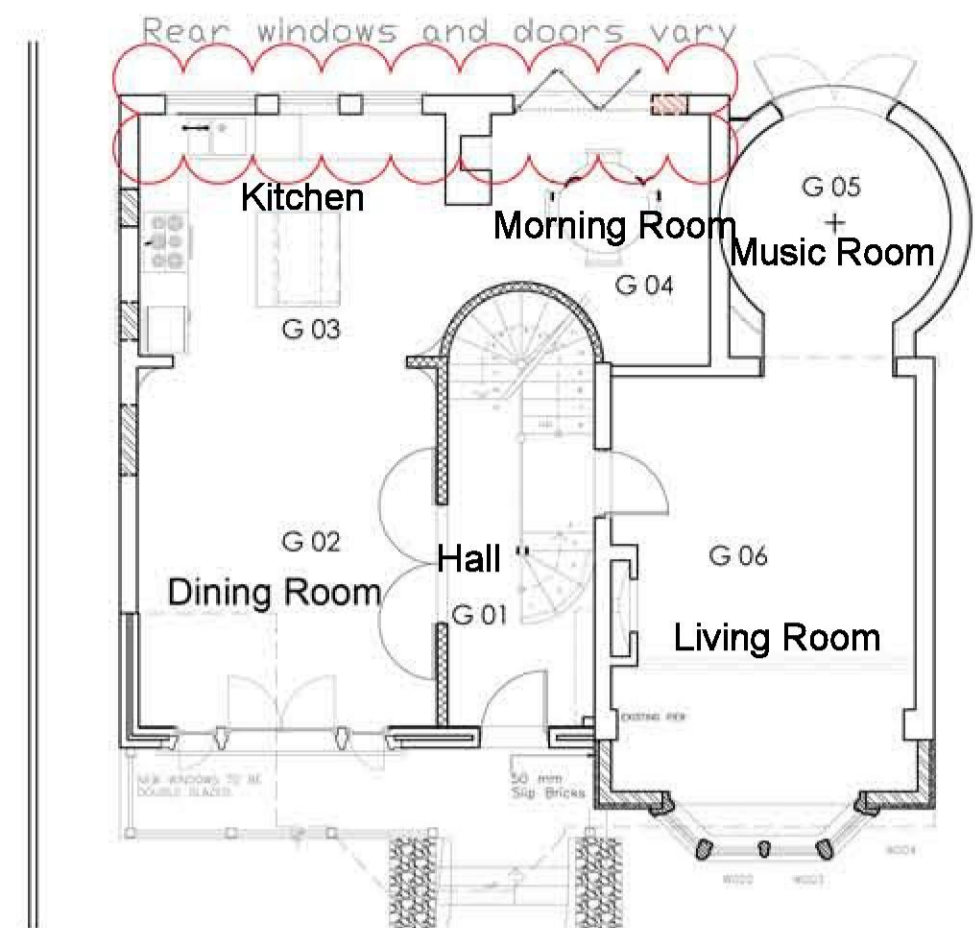

P100
2
Proposed Ground Floor
Leigh Park Road

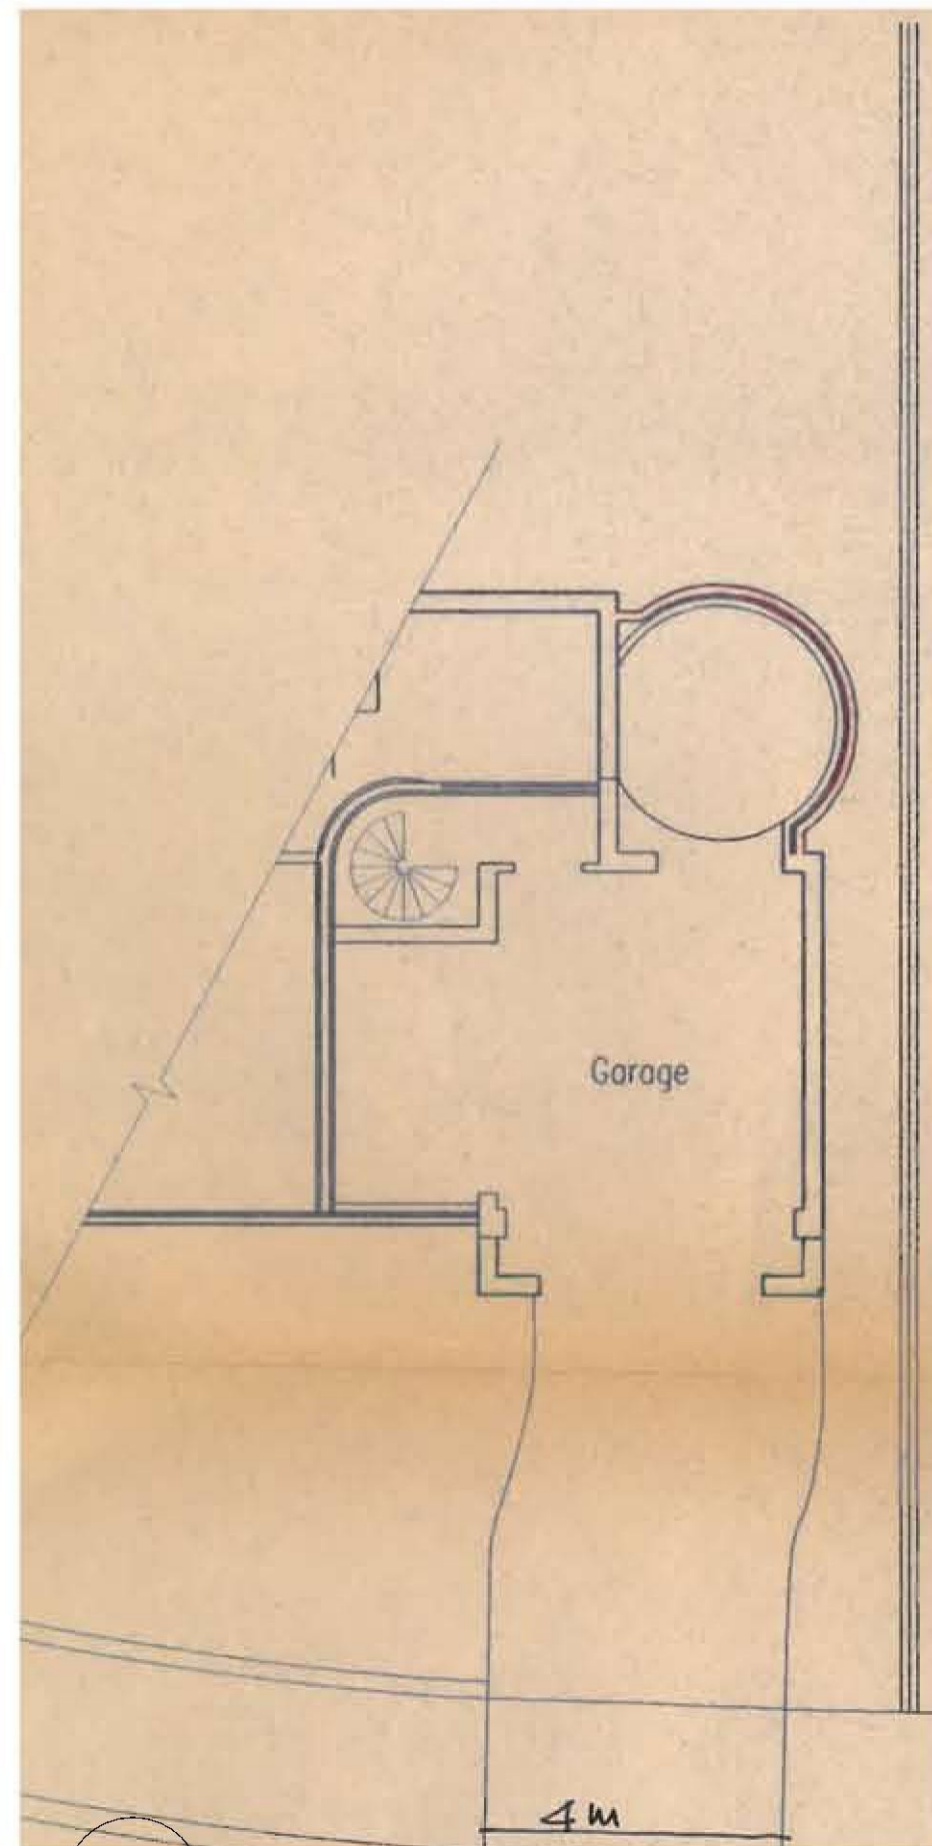

P100
3
1996 Approved garage plan
Leigh Park Road

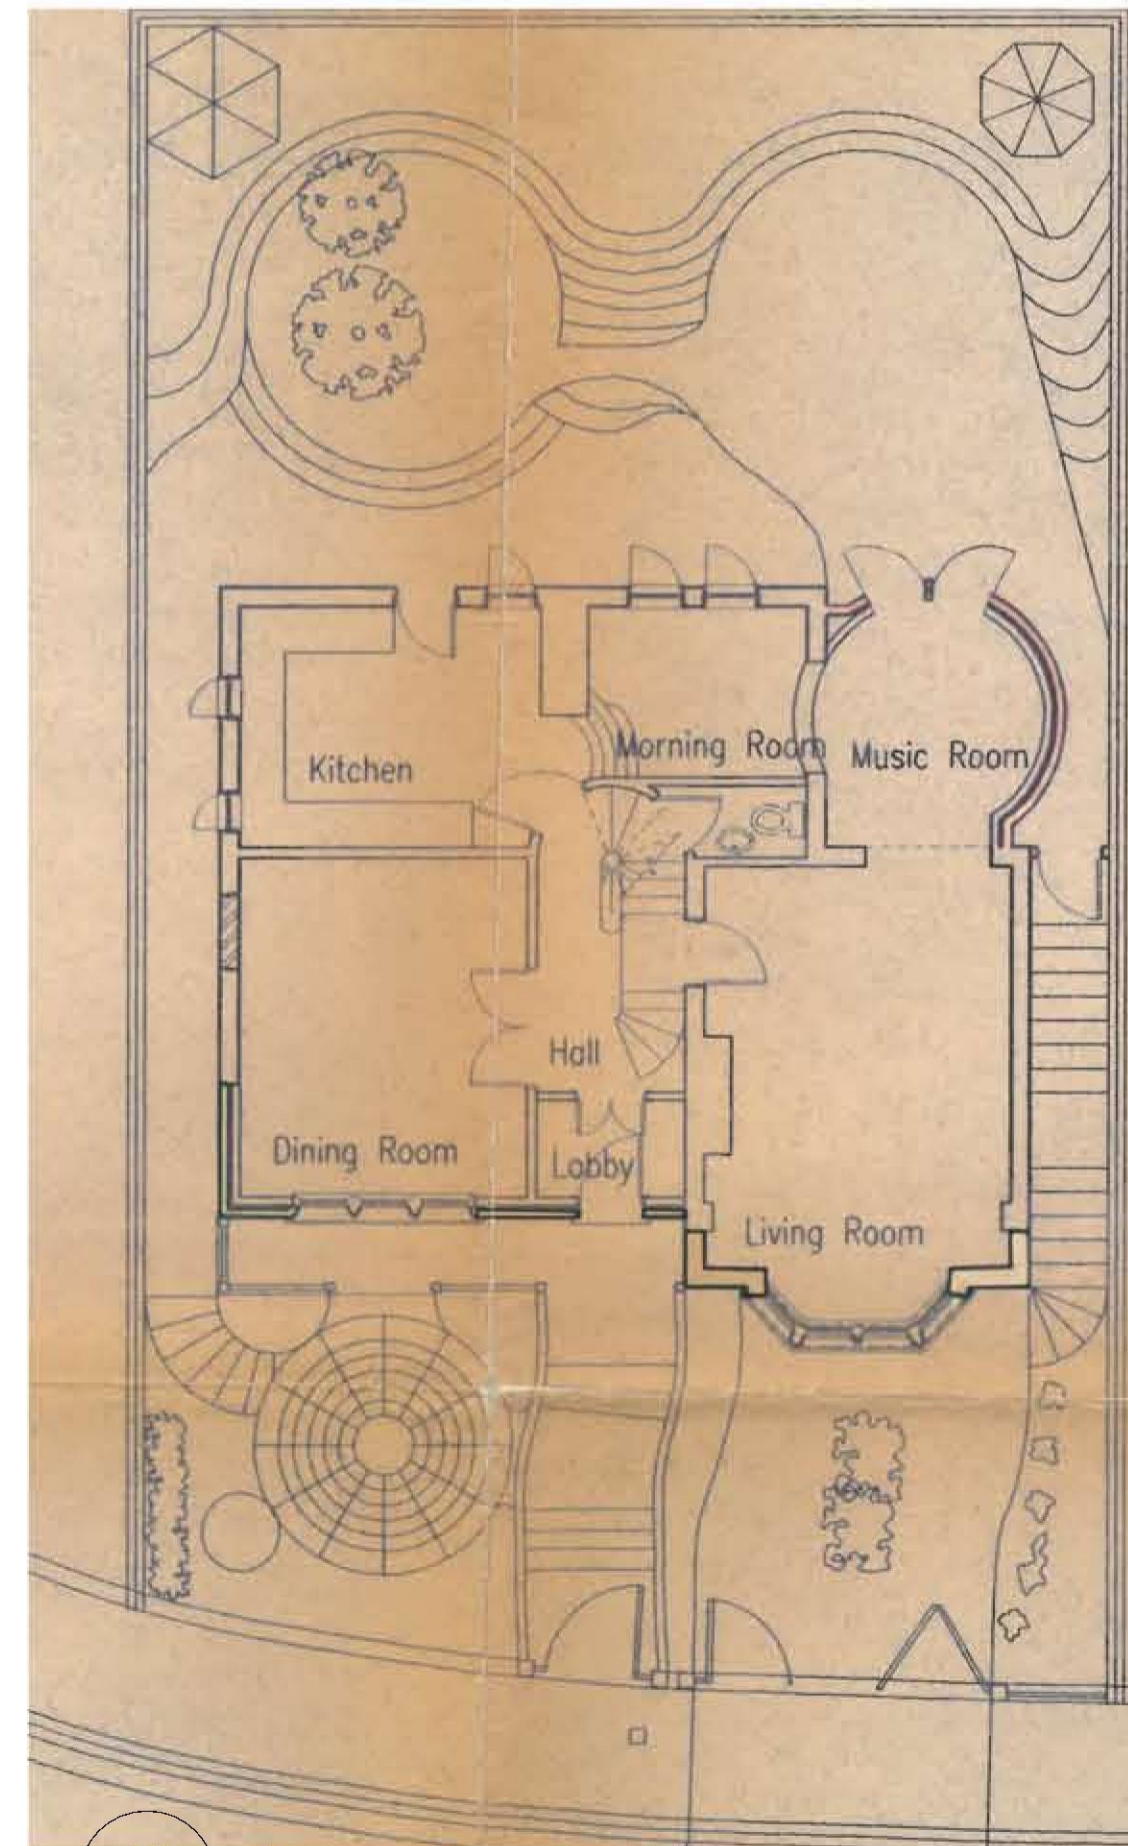

P100
4
1996 Approved Ground Floor Plan
Leigh Park Road



JOB:	LEIGH PARK ROAD	202418
CLIENT:	SAUL EZRA	
1996 APPROVED PLANS AND PROPOSED PLANS		
JOB NUMBER:	P100	DATE: 08-08-18
SCALE:	1:100@A2	
DRAWN:	GR	CHECKED: GL
 1 DOCK ROAD ROYAL VICTORIA DOCK LONDON, E16 1AH TEL: 020 7404 1000 FAX: 020 7473 0327 enquiries@glsearchitects.co.uk Copyright Reserved Architecture, Interiors, Surveying & Planning		