


PLOTS 1-2:  
PROPOSED FRONT ELEVATION  
SCALE: 1:100@A1




PLOTS 1-2:  
PROPOSED SIDE ELEVATION  
SCALE: 1:100@A1




PLOTS 1-2:  
PROPOSED REAR ELEVATION  
SCALE: 1:100@A1

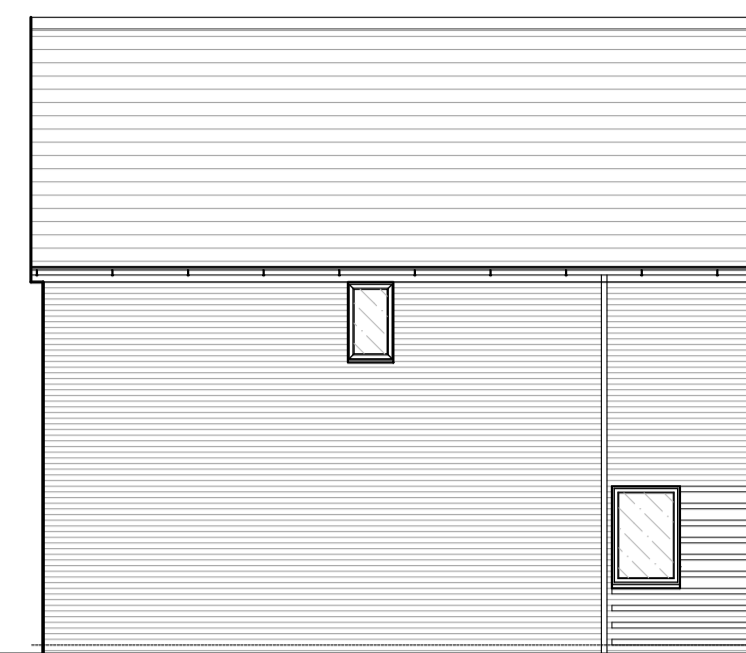


PLOTS 1-2:  
PROPOSED SIDE ELEVATION  
SCALE: 1:100@A1

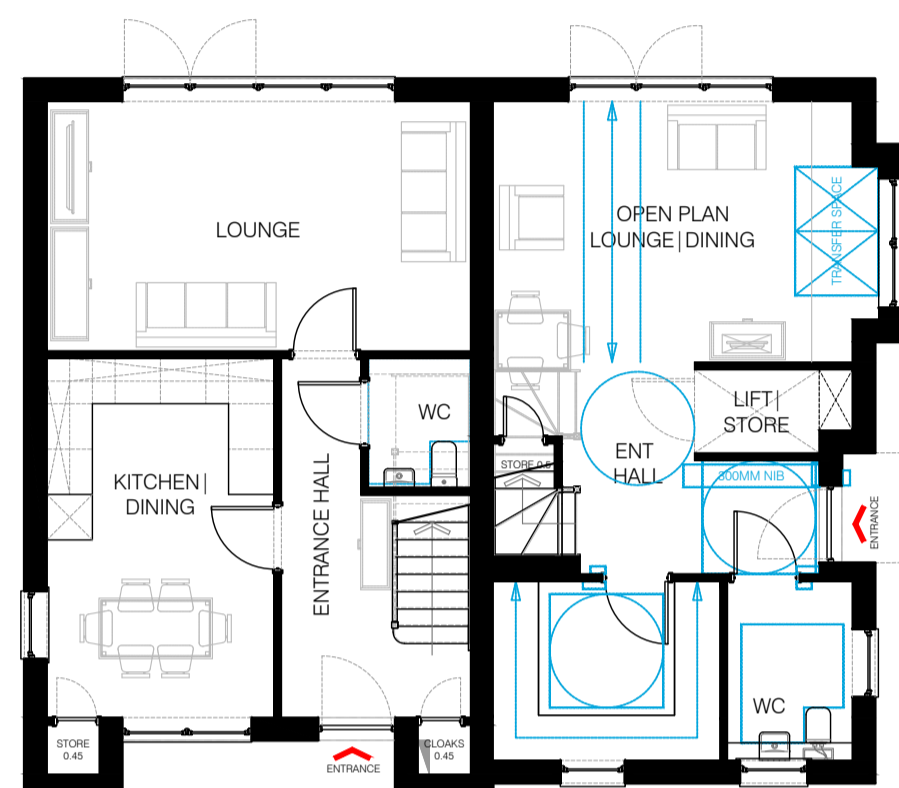

PLOTS 1-2:  
PROPOSED GROUND FLOOR PLAN  
SCALE: 1:100@A1

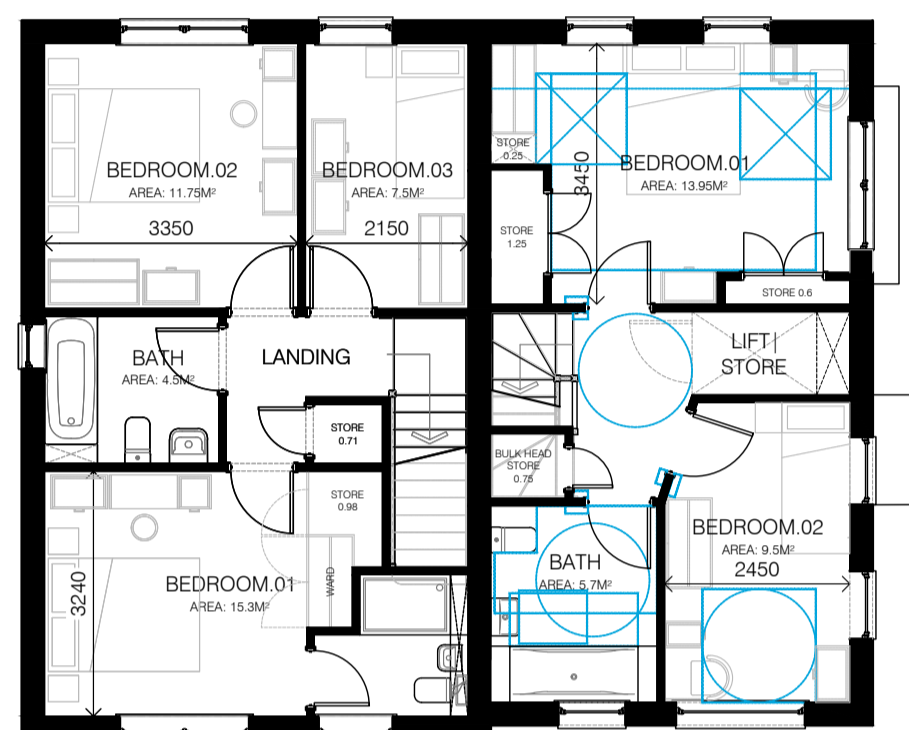

PLOTS 1-2:  
PROPOSED FIRST FLOOR PLAN  
SCALE: 1:100@A1

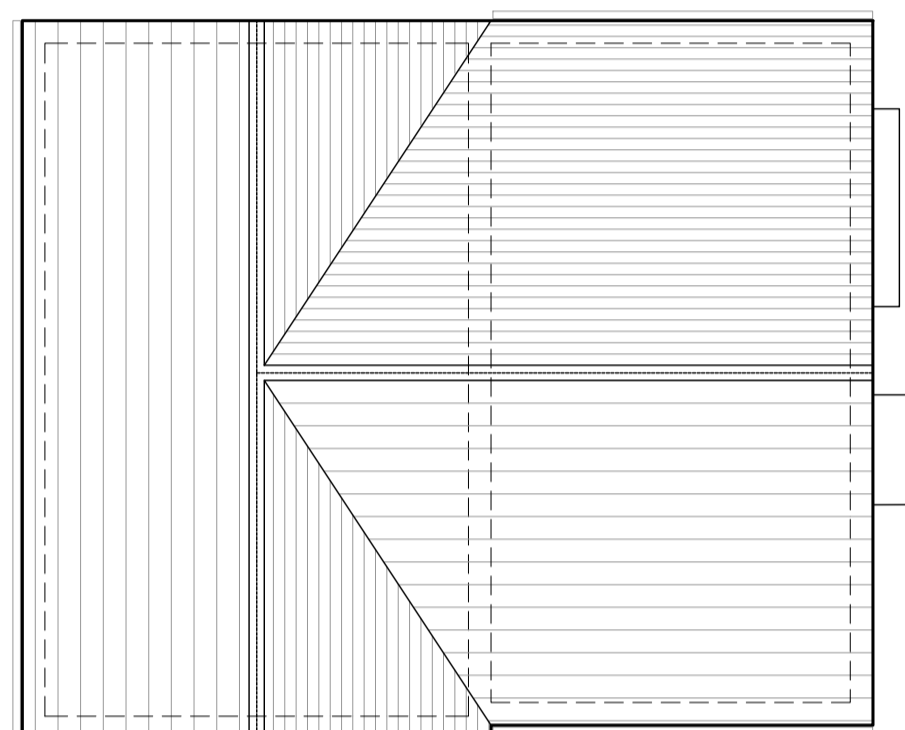

PLOTS 1-2:  
PROPOSED ROOF FLOOR PLAN  
SCALE: 1:100@A1



PLOTS 3-8:  
PROPOSED FRONT ELEVATION  
SCALE: 1:100@A1




PLOTS 3-8:  
PROPOSED SIDE ELEVATION  
SCALE: 1:100@A1



PLOTS 3-8:  
PROPOSED REAR ELEVATION  
SCALE: 1:100@A1




PLOTS 3-8:  
PROPOSED SIDE ELEVATION  
SCALE: 1:100@A1

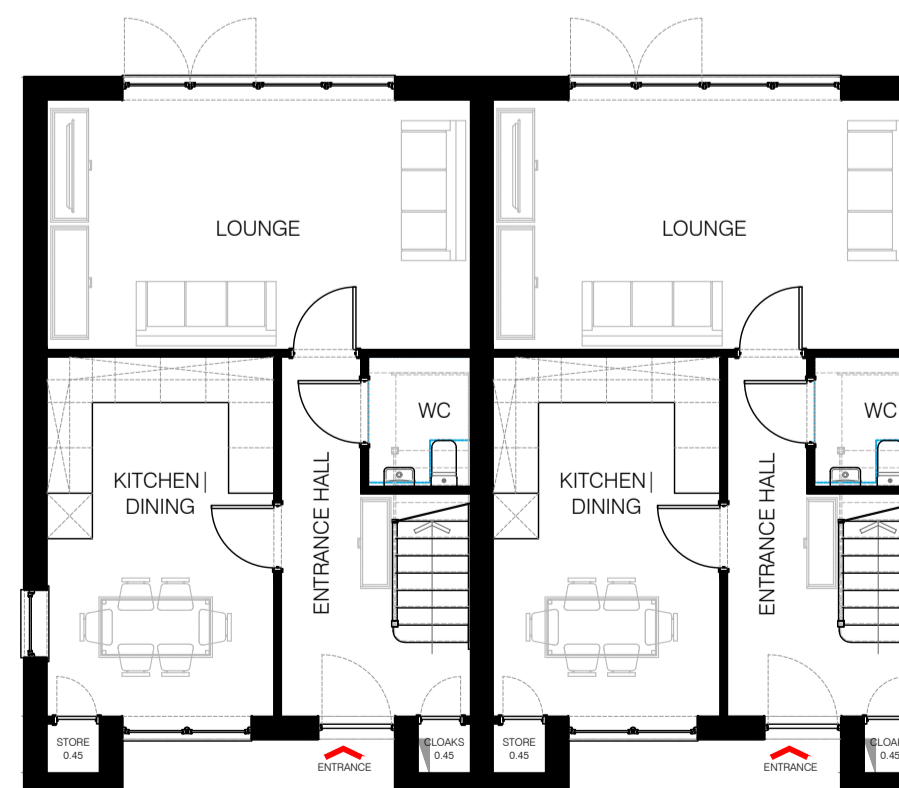

PLOTS 3-8:  
PROPOSED GROUND FLOOR PLAN  
SCALE: 1:100@A1



PLOTS 3-8:  
PROPOSED FIRST FLOOR PLAN  
SCALE: 1:100@A1

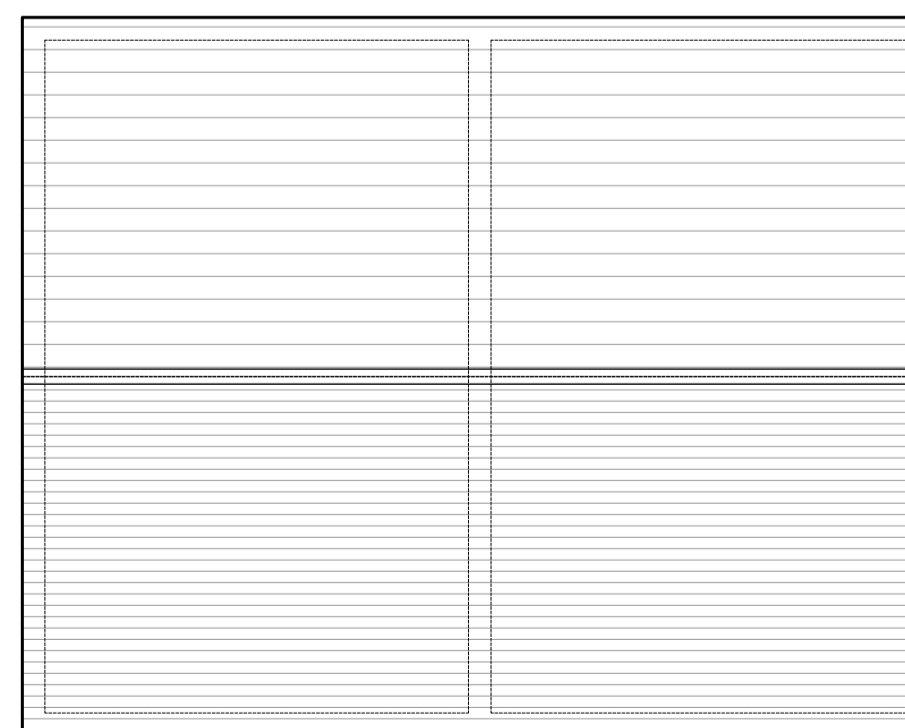

PLOTS 3-8:  
PROPOSED ROOF FLOOR PLAN  
SCALE: 1:100@A1

REV	DATE	DESCRIPTION	DRAWN
P4	07.01.2019	WINDOWS ADDED TO OFFICER COMMENT	AM
P3	07.01.2019	REVISED WINDOW POSITIONS	AM
P2	07.01.2019	HOUSE NO. 2 AMENDED TO WHEELCHAIR ACCESSIBLE DWELLINGS	RD

PROJECT:  
**RESIDENTIAL DEVELOPMENT**  
277 PRINCE AVENUE  
SOUTHEND-ON-SEA

DRAWING TITLE:  
**PROPOSED HOUSE TYPES**  
PLANS AND ELEVATIONS

CLIENT:  
DOVE JEFFERY HOMES

DRAWN	PROJECT NO.	DRAWING NO.
McL	18.851	201
CHECKED	SCALE	
	1:100@A1	

DATE:  
NOVEMBER.2018